

PROJECT TITLE:
EL TIO PEPE MEXICAN RESTAURANT
 315 WEST TERRA LANE
 O'FALLON, ST. CHARLES, MISSOURI 63366
 Issue Date: 04/12/2017

ENGINEERING PLANNING SURVEYING
 221 Point West Blvd.
 St. Charles, MO 63301
 636-628-6662
 FAX 636-1718

DISCLAIMER OF RESPONSIBILITY
 I hereby specify that the documents intended to be authorized by my seal are limited to this sheet, and I hereby disclaim any responsibility for all other drawings, specifications, estimates, reports or other documents or instruments relating to or intended to be used for any part or parts of the architectural or engineering project of survey.

Copyright 2017
 Box Engineering Company, Inc.
 Engineering Authority No. 000655
 Surveying Authority No. 000144
 All Rights Reserved

REVISIONS

09/19/17	CITY COMMENTS
10/04/17	CITY COMMENTS

Developer / Owner:
 WR HOLMAN, LLC
 2 HICKORY HILL DRIVE
 O'FALLON, MISSOURI 63366
 (636) 734-1815

PHOTOMETRIC PLAN


P+Z No.
33-14.01

CUP No.
33-14.01.01

Page No.
18 of 18

CALL BEFORE YOU DIG!
 1-800-DIG-RITE

UNDERGROUND UTILITIES HAVE BEEN PLOTTED FROM AVAILABLE INFORMATION AND THEREFORE THEIR LOCATIONS SHALL BE CONSIDERED APPROXIMATE ONLY. THE VERIFICATION OF THE LOCATION OF ALL UNDERGROUND UTILITIES, EITHER SHOWN OR NOT SHOWN ON THESE PLANS SHALL BE THE RESPONSIBILITY OF THE CONTRACTOR, AND SHALL BE LOCATED PRIOR TO ANY GRADING OR CONSTRUCTION OF THE IMPROVEMENTS.

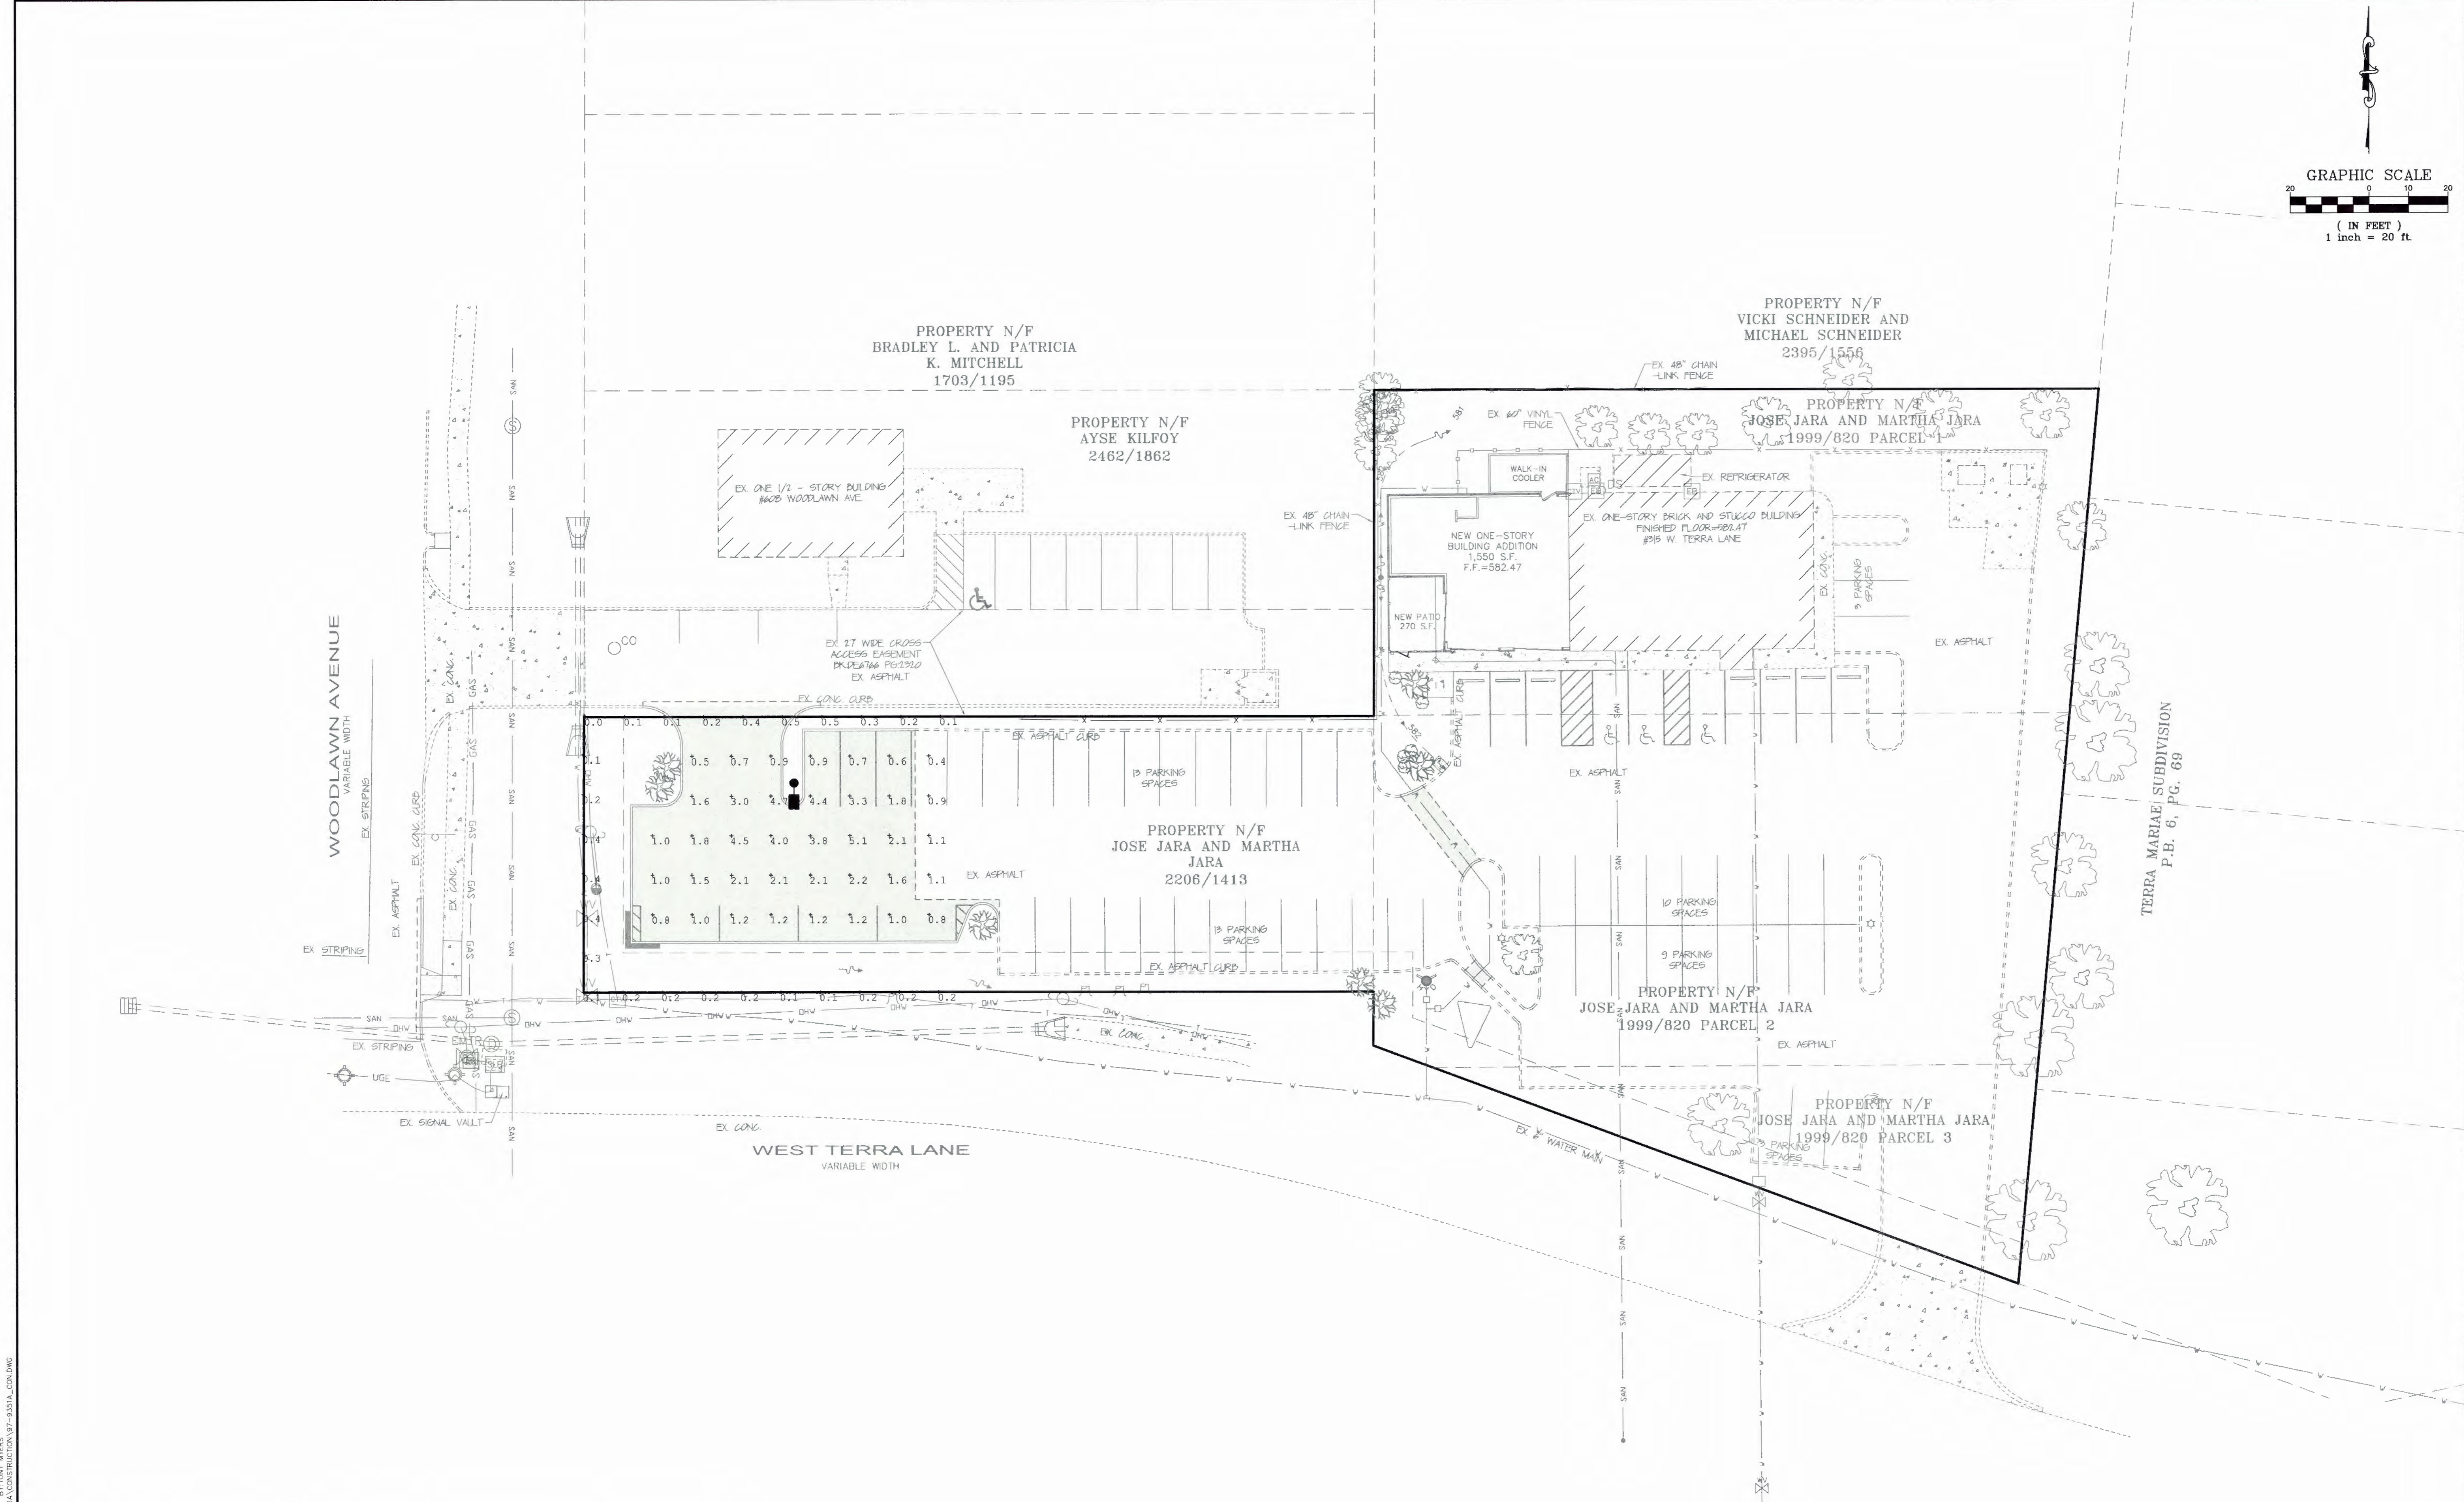

Calculation Summary

Label	CalcType	Units	Avg	Max	Min	Avg/Min	Max/Min
CALC POINTS	illuminance	Fc	1.84	5.1	0.4	4.60	12.75
PROPERTY LINE	illuminance	Fc	0.23	0.5	0.0	N.A.	N.A.
INTERIOR LOT	illuminance	Fc	1.84	5.1	0.4	4.60	12.75

Luminaire Schedule

Symbol	Qty	Label	Arrangement	Total Lamp Lumens	LLF	Description	Total Watts	BUG Rating	Lum. Watts
●	1	B	SINGLE	N.A.	0.950	VISIONAIRE PGR-1-T3-48LC-7-4K-VOLT-SINGLE @ 20' MTG. HT. (NEW LOCATION)	105	B1-U0-G2	105

LAST SAVE: 10/25/2017 8:11:05 AM
 FILE LOCATION: \\MAILSVC01\proj\315 WEST TERRA\CONSTRUCTION\315-1815\CON.DWG
 BY: TONY WIERS
 PROJECT: 315 WEST TERRA CONSTRUCTION