


**PHASE 2**

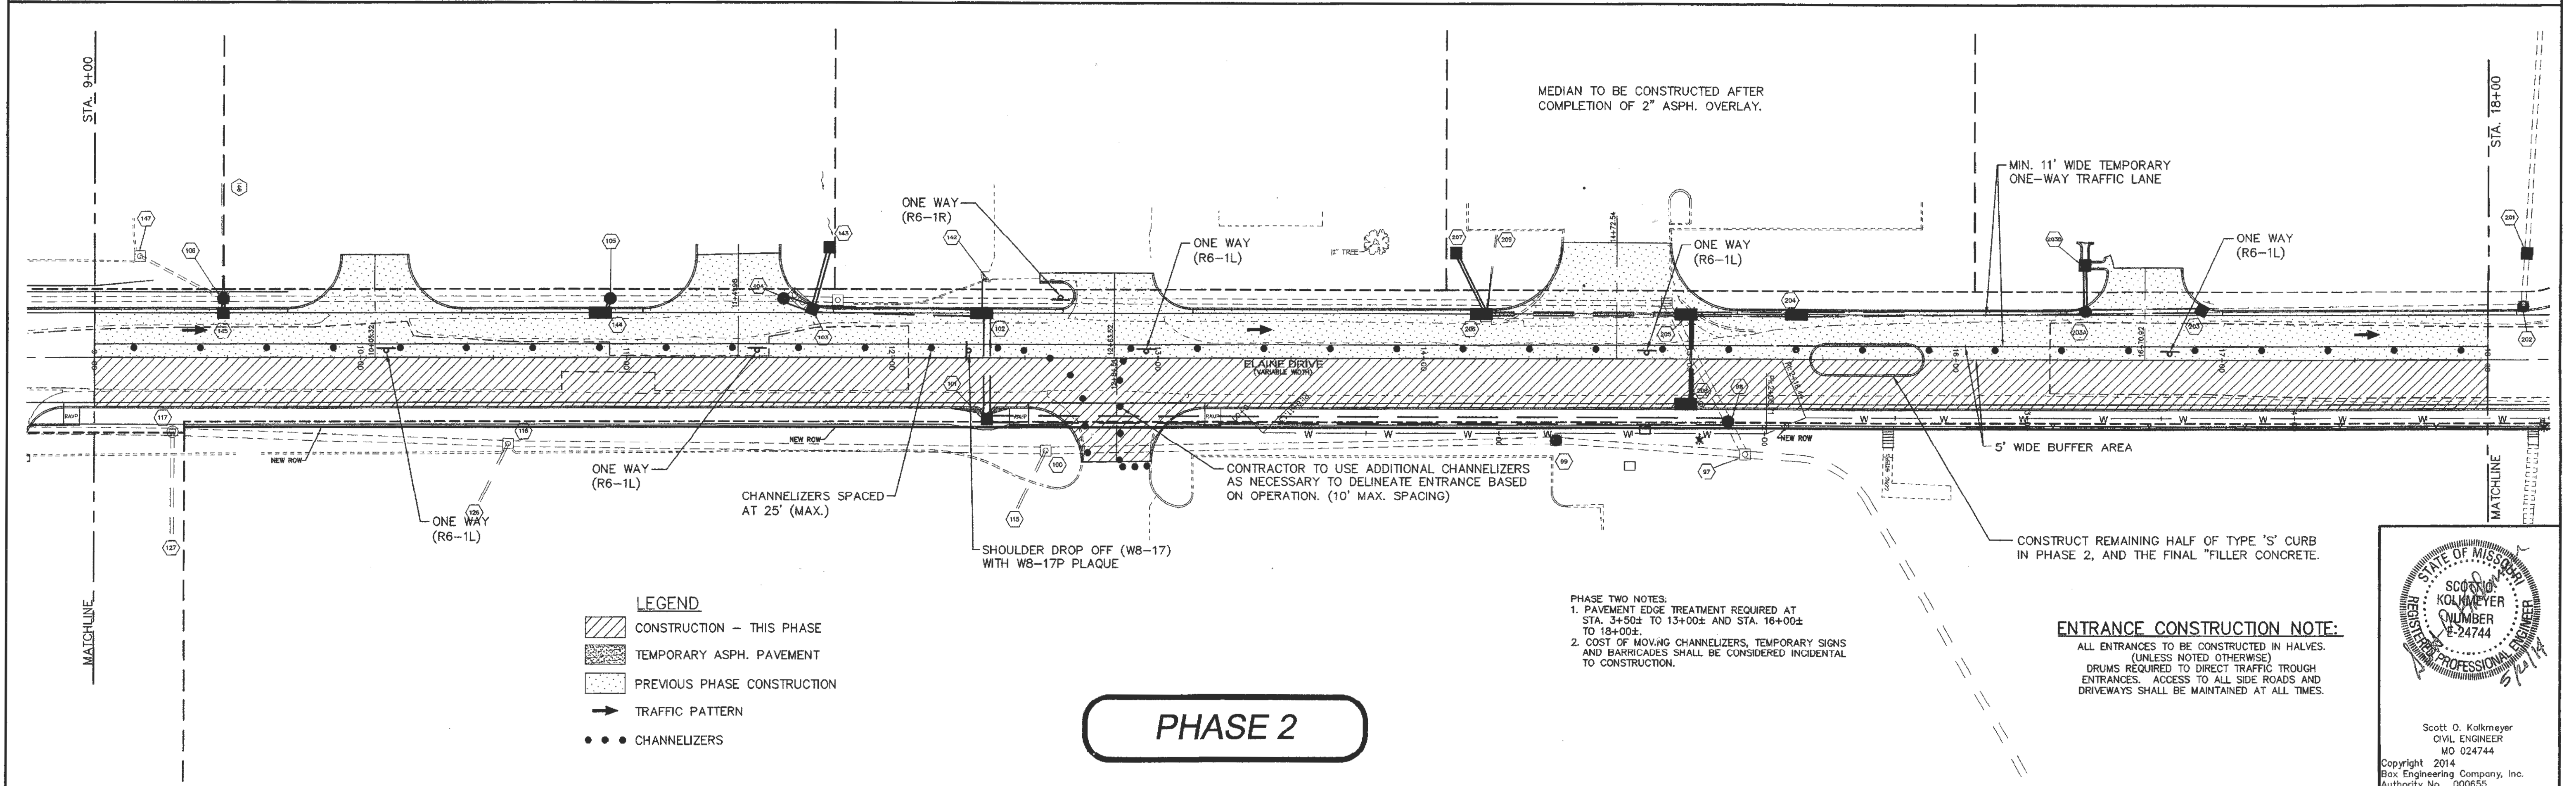

**PHASE 2**

DATE	BY	DESCRIPTION	DATE	BY	DESCRIPTION
6-27-13	ERB	REVISED PER CITY COMMENTS	3-13-14	ERB	REVISED PER MDDOT & CITY COMMENTS
7-17-13	ERB	REVISED PER CITY COMMENTS	5-20-14	ERB	REVISED PER RAILROAD COMMENTS
9-24-13	ERB	REVISED PER MDDOT & CITY COMMENTS			

**REVISIONS**

DATE	BY	DESCRIPTION
3-13-14	ERB	REVISED PER MDDOT & CITY COMMENTS
5-20-14	ERB	REVISED PER RAILROAD COMMENTS

**BAX ENGINEERING CO., INC.**  
 221 Point West Blvd.  
 St. Charles, MO 63301  
 Phone: 636-928-5652  
 Fax: 636-928-1710

PREPARED FOR:  
**CITY OF O'FALLON**

PROJECT NAME:  
**ELAINE DRIVE IMPROVEMENTS**  
 PROJECT NO.: 10-15142 DATE: 5/20/2014

**TRAFFIC CONTROL PLANS**

**DISCLAIMER OF RESPONSIBILITY**  
 I hereby disclaim any responsibility for all other drawings, specifications, estimates, reports or other documents or instruments relating to or intended to be used for any part or parts of the architectural or engineering project or survey other than those authenticated by my seal.



Scott O. Kolkmeier  
 CIVIL ENGINEER  
 MO 024744  
 Copyright 2014  
 Bax Engineering Company, Inc.  
 Authority No. 000655  
 All Rights Reserved