
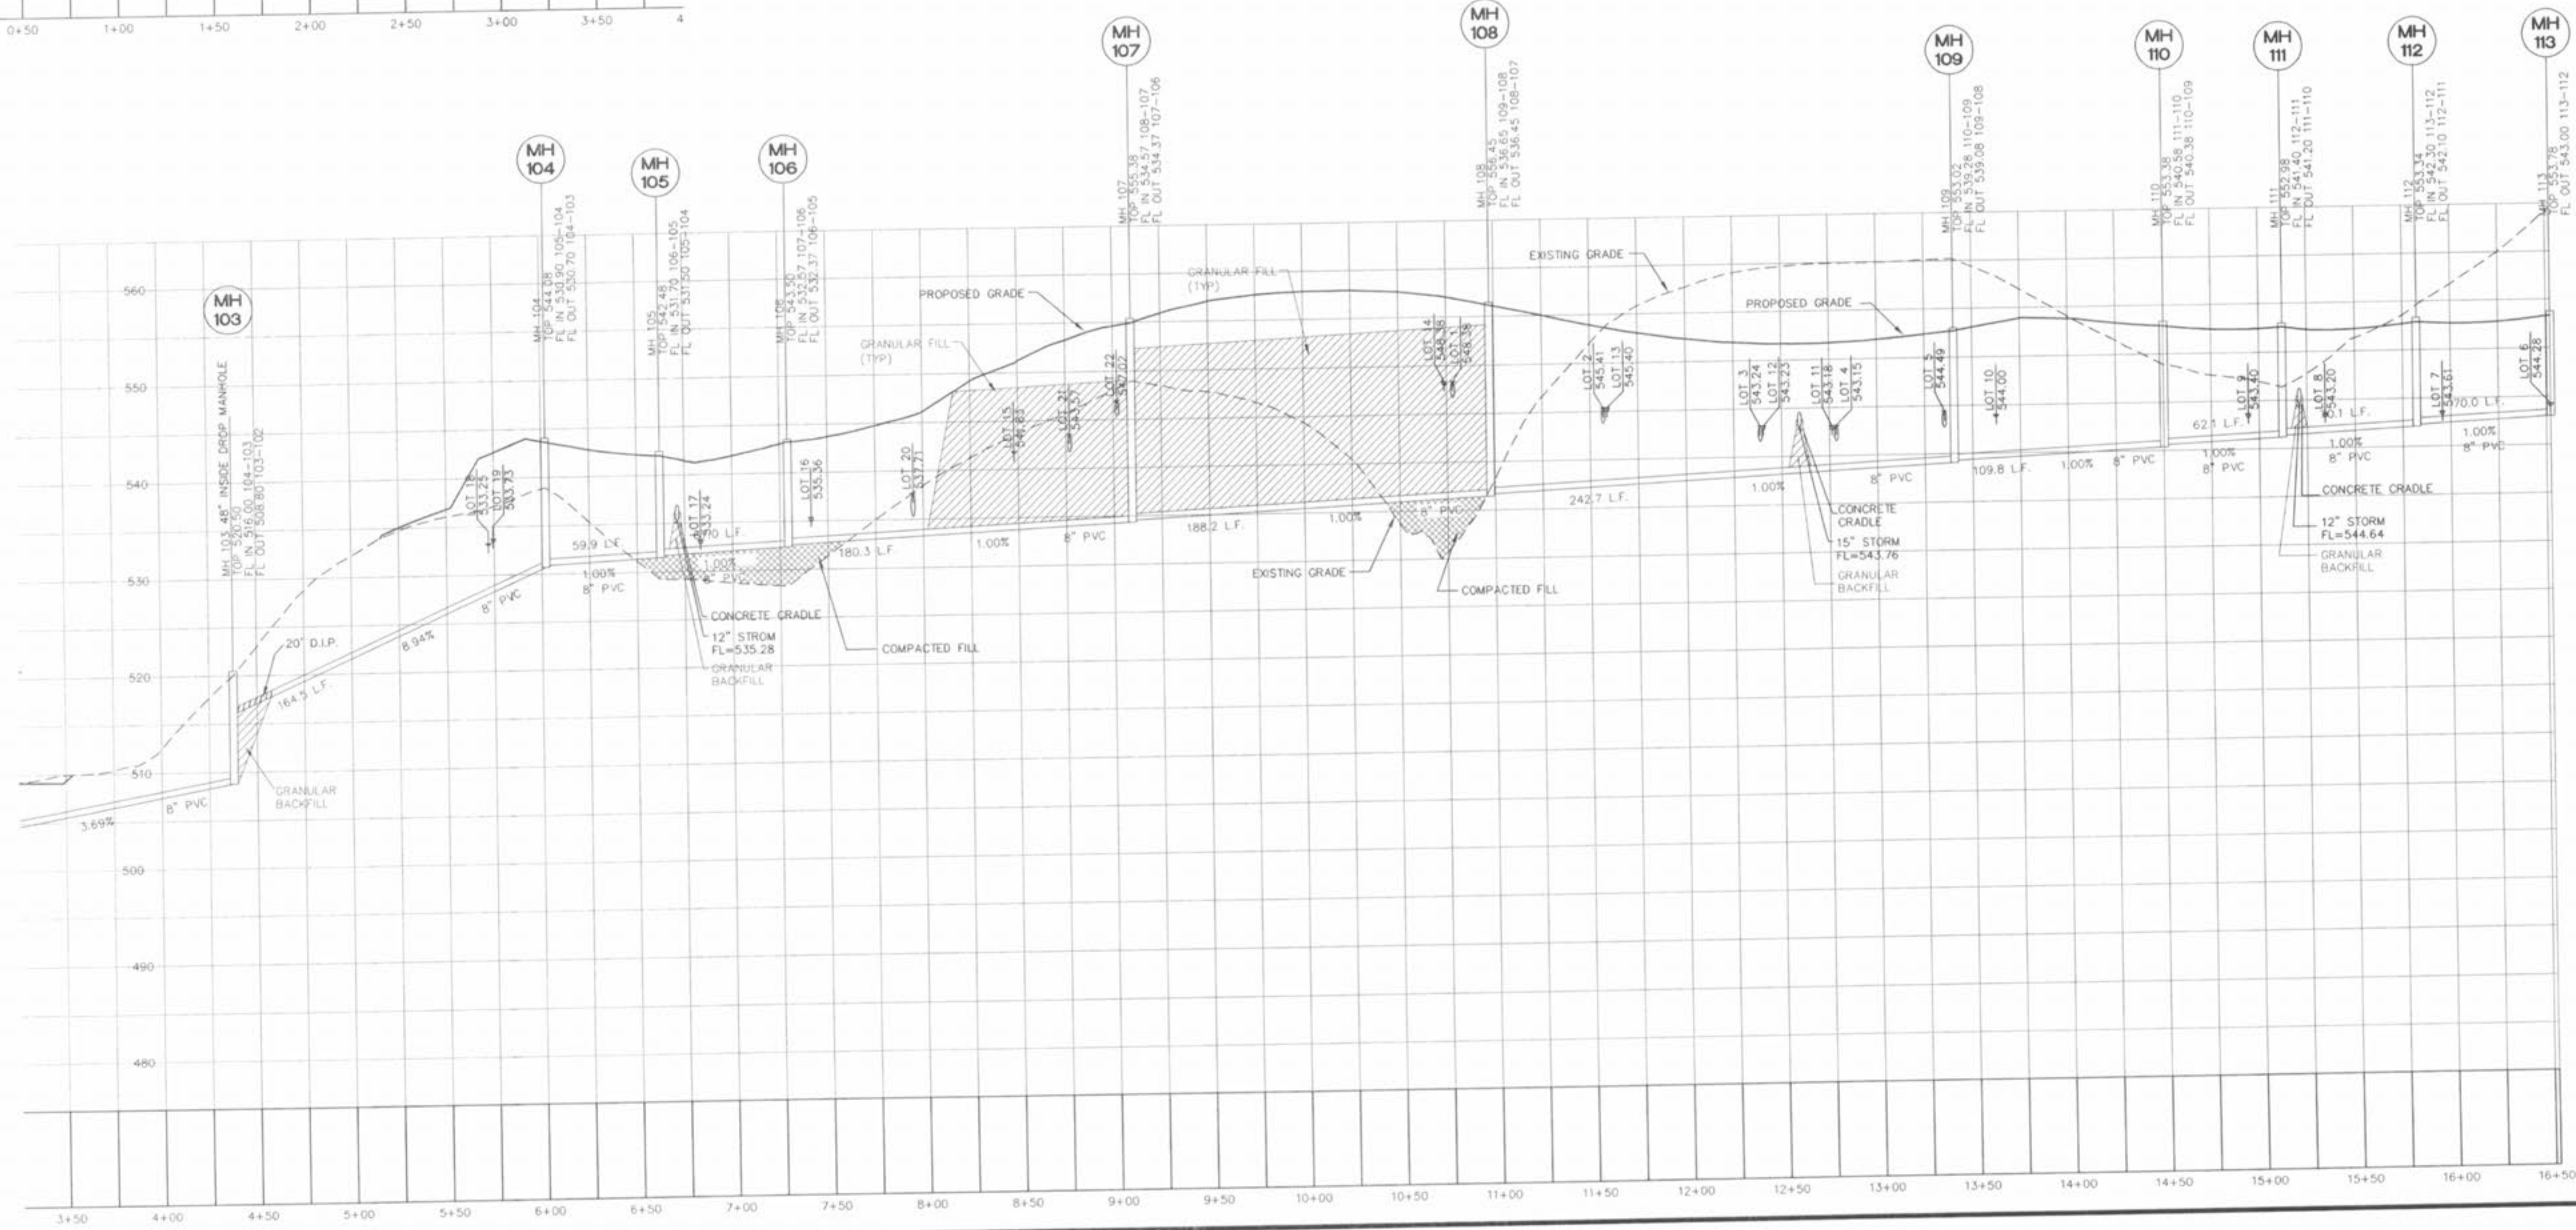


NOTE:
ROCK BACKFILL IS REQUIRED WHEN SEWERS ARE WITHIN
THE 1:1 SHEAR PLANE OF THE ROAD.

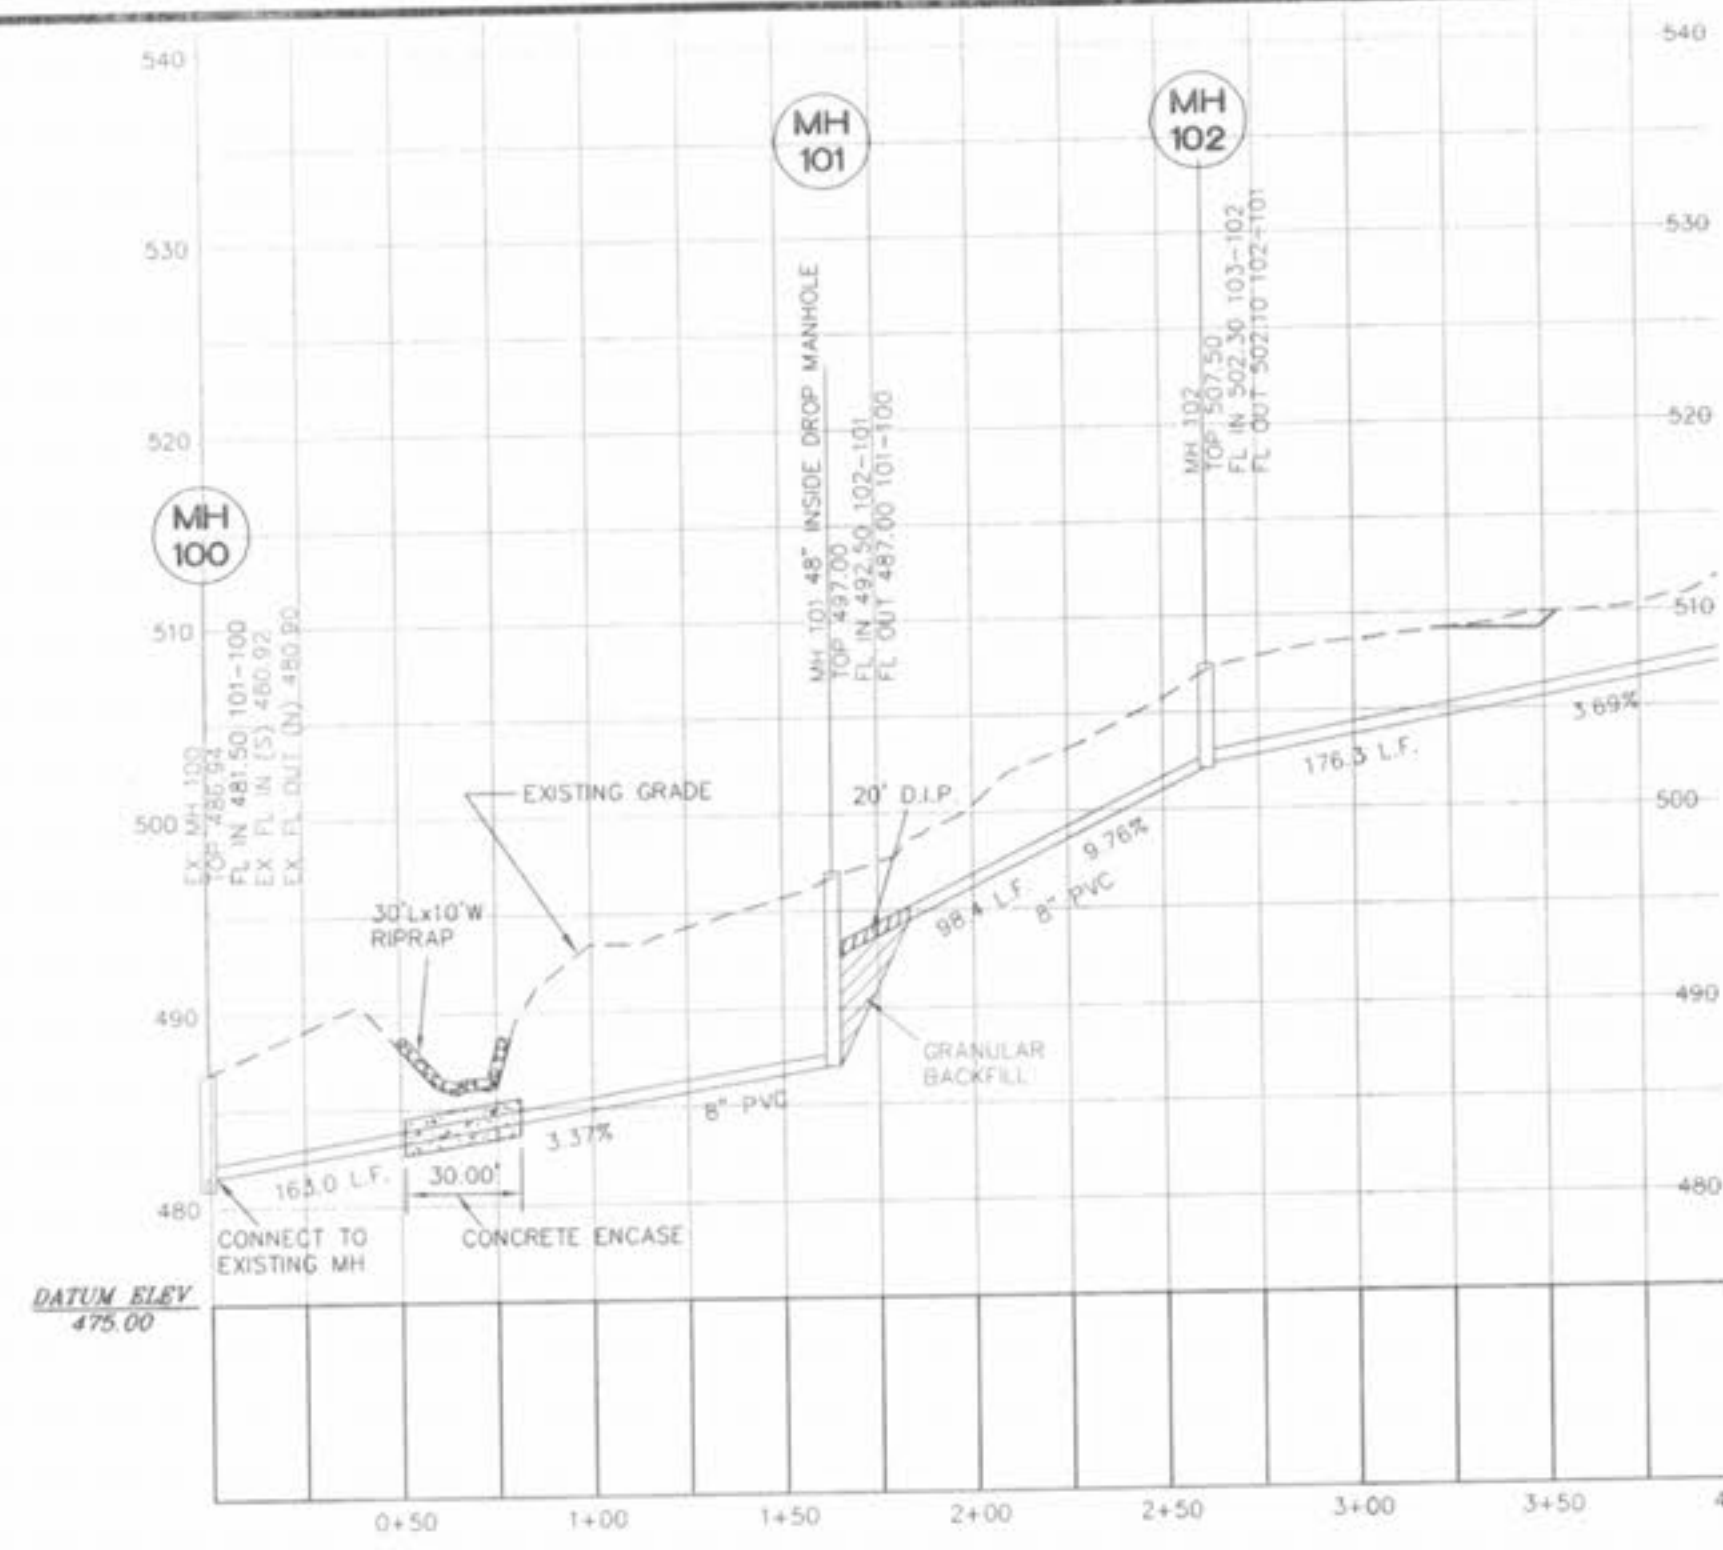

VERT. 10
50 HORIZ.
SCALE:

06/24/05	REUSED PER CITY OF O'FALLON COMMENTS
07/27/05	REUSED PER CITY OF O'FALLON COMMENTS
09/23/05	REUSED PER CITY OF O'FALLON COMMENTS

IMPROVEMENT PLANS
ELK RIDGE
SANITARY PROFILES

ST. CHARLES ENGINEERING & SURVEYING, INC.
801 S. FIFTH STREET, SUITE 202
ST. CHARLES, MO 63301
TEL: (636) 947-0607 FAX: (636) 947-2448



ORDER NO. 040486
DATE 04/21/05
5