

VEGETATIVE ESTABLISHMENT FOR URBAN DEVELOPMENT SITES

APPENDIX A

Seeding Rates:
Permanent:
Tall Fescue - 30 lbs./ac.
Smooth Brome - 20 lbs./ac.
Combined Fescue & Brome @ 10 lbs./ac.




Temporary:
Wheat or Rye - 150 lbs./ac (3.5 lbs. per 1000 sq. ft.)
Oats - 120 lbs./ac (2.75 lbs. per 1000 sq. ft.)

Seeding Periods:
Fescue or Brome: March 1 to June 1
August 1 to October 1
Wheat or Rye: March 15 to November 1
Oats: March 15 to September 15









Mulch Rates:
100 lbs. Per 1,000 sq. ft. (4,356 lbs. per acre)

Fertilizer Rates:
Nitrogen: 30 lbs./ac.
Phosphate: 30 lbs./ac.
Potassium: 30 lbs./ac.
Lime: 600 lbs./ac. ENM*

*ENM - Effective Neutralizing Material as per State evolution of quarried rock.

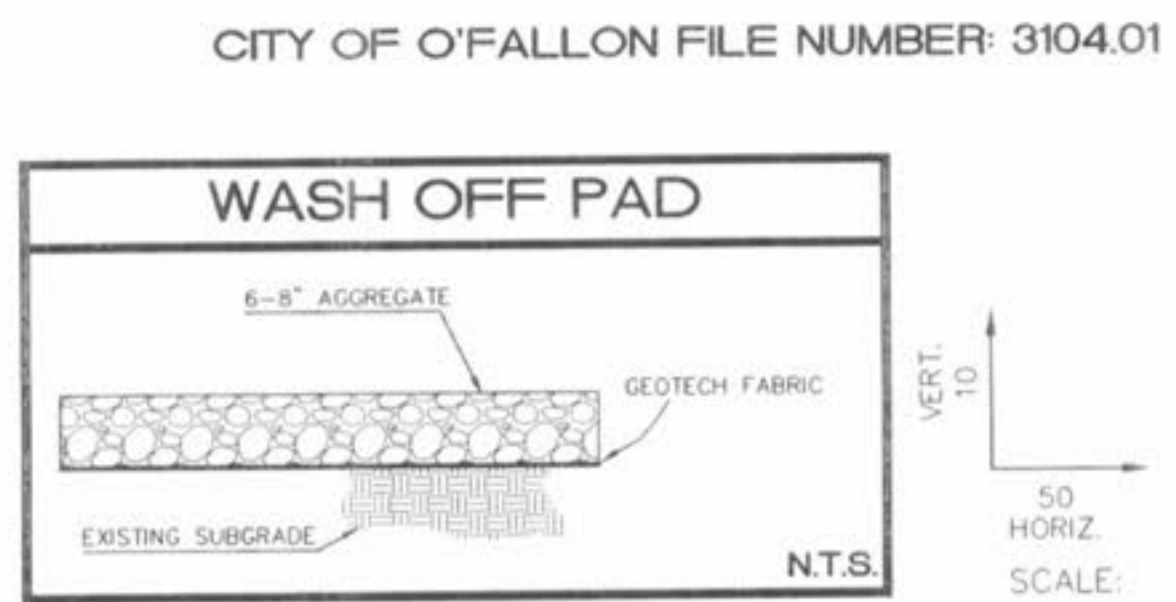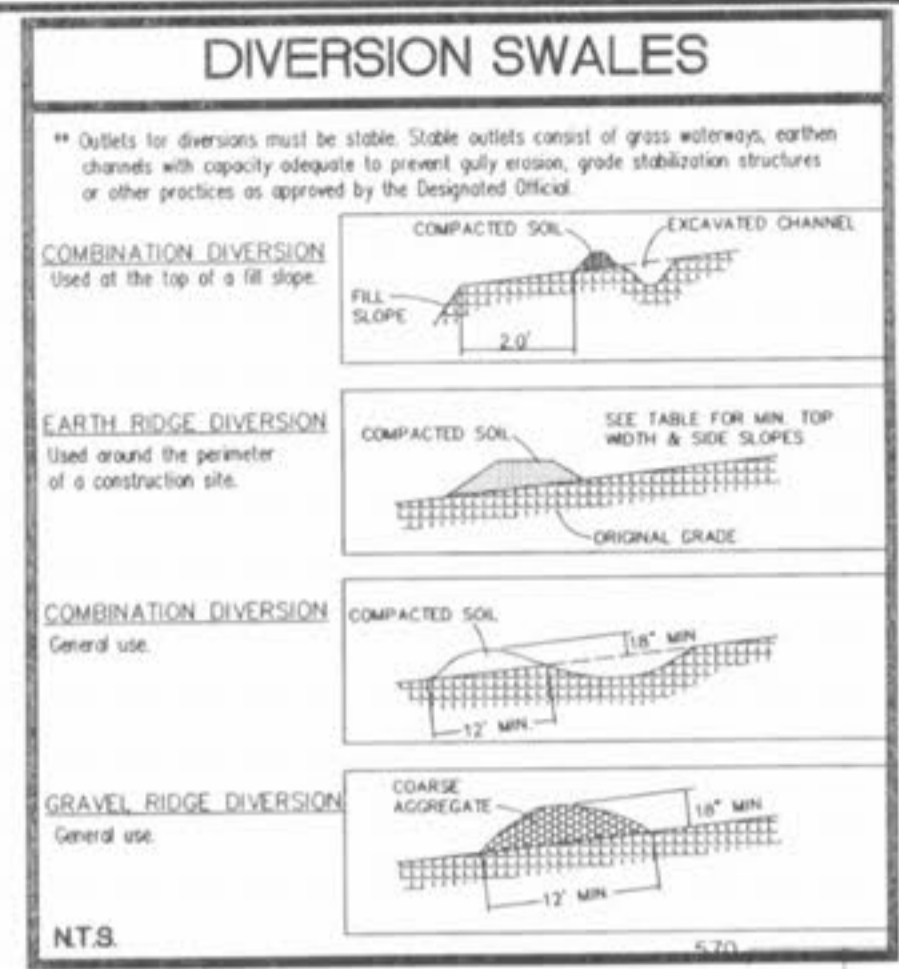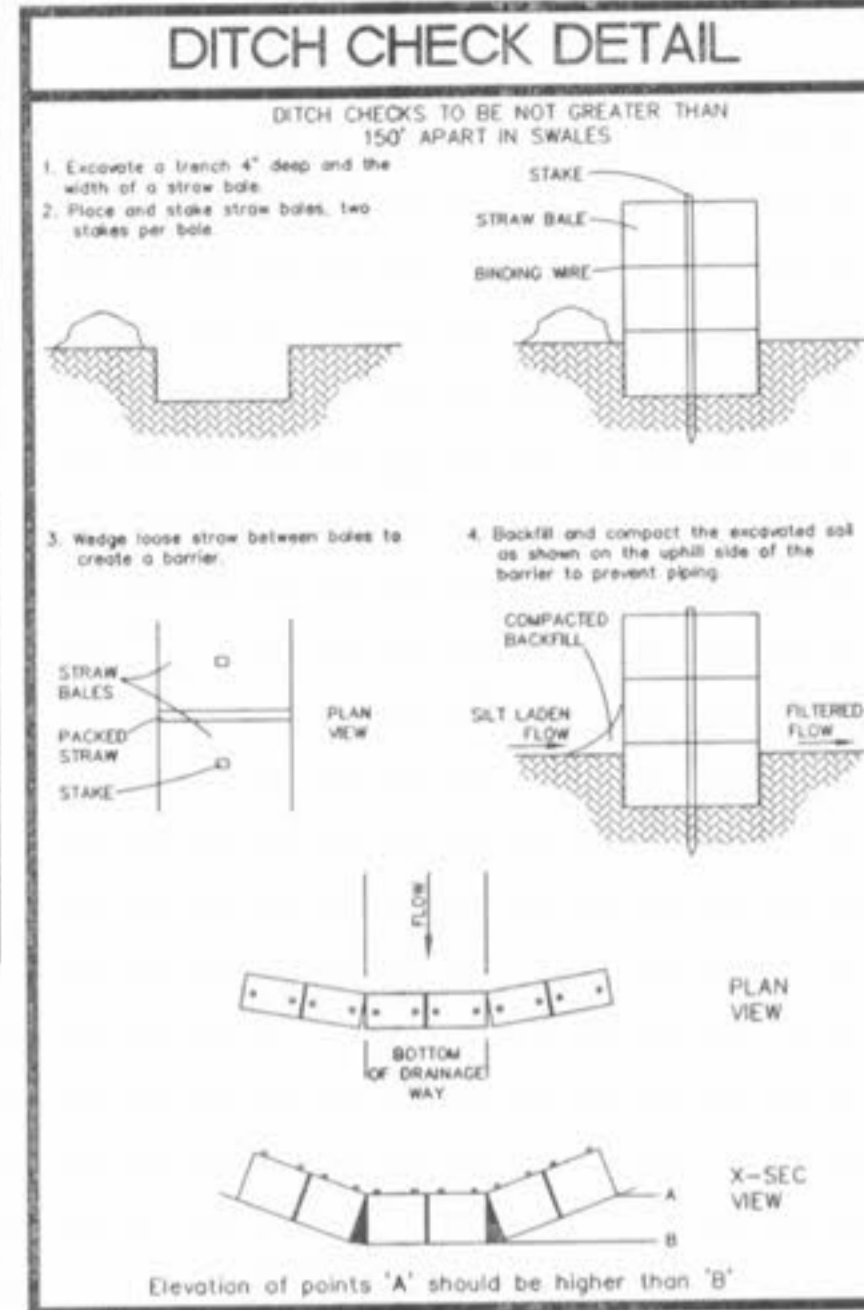

06/24/05	REVISED PER CITY OF O'FALLON COMMENTS
08/25/05	REVISED PER CITY OF O'FALLON COMMENTS
09/27/05	REVISED PER CITY OF O'FALLON COMMENTS
11/02/05	APPROVED BY THE CITY OF O'FALLON
11/16/05	REVISED PER DEVELOPER

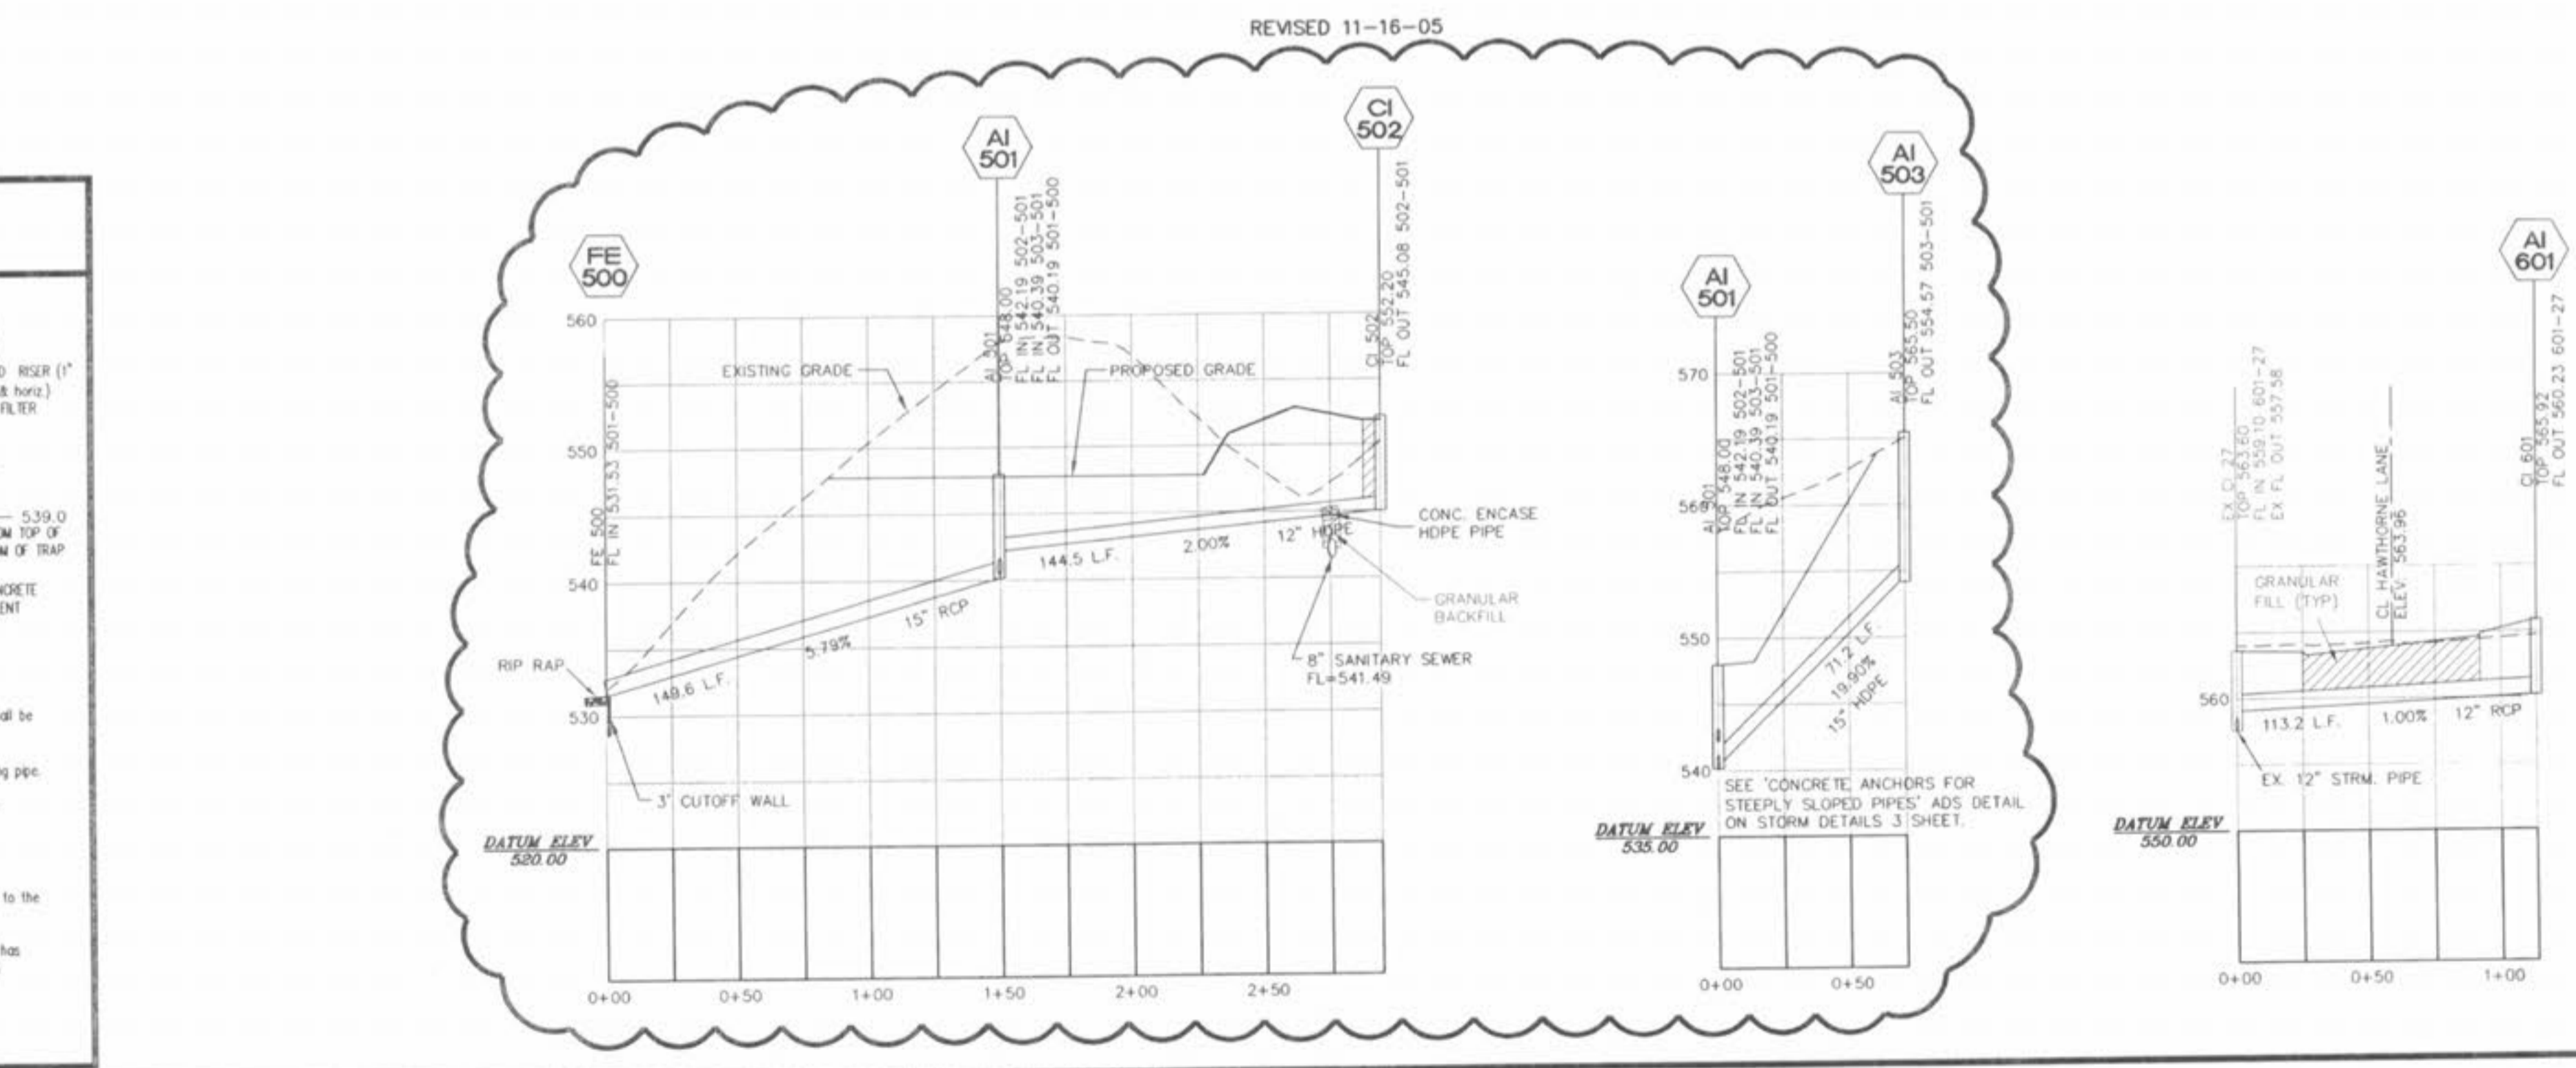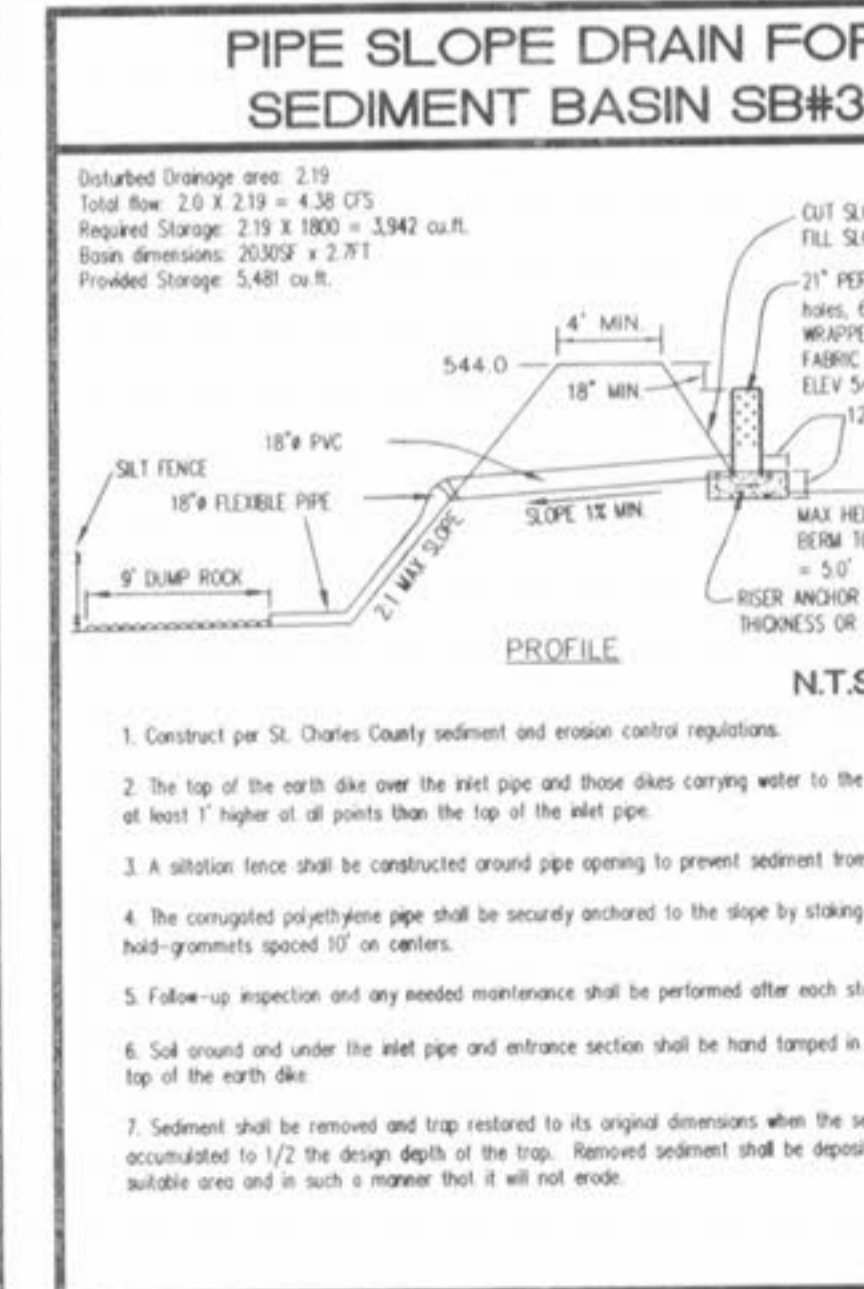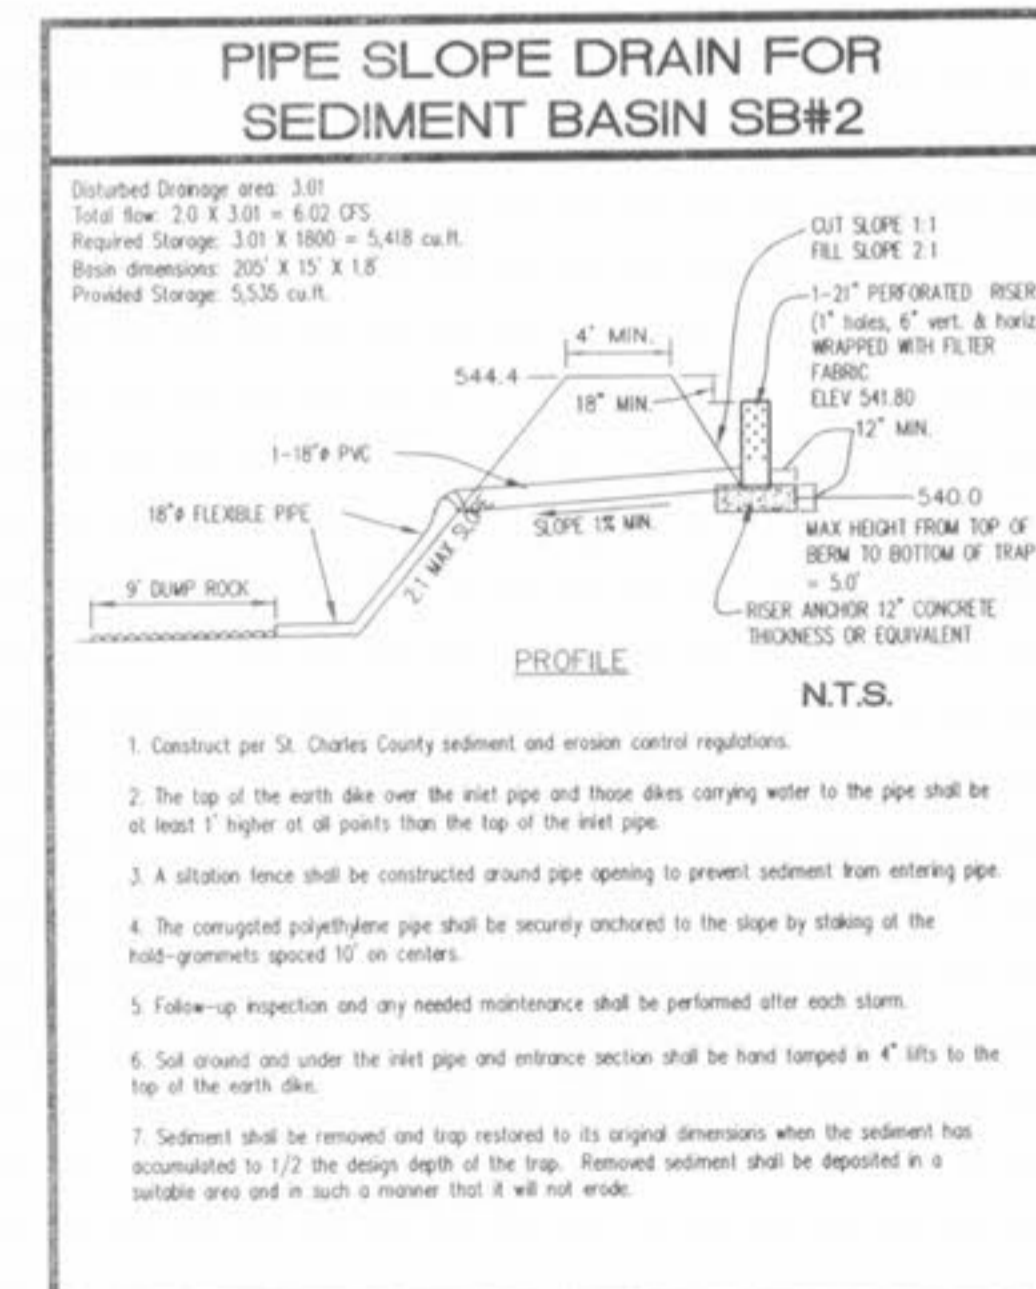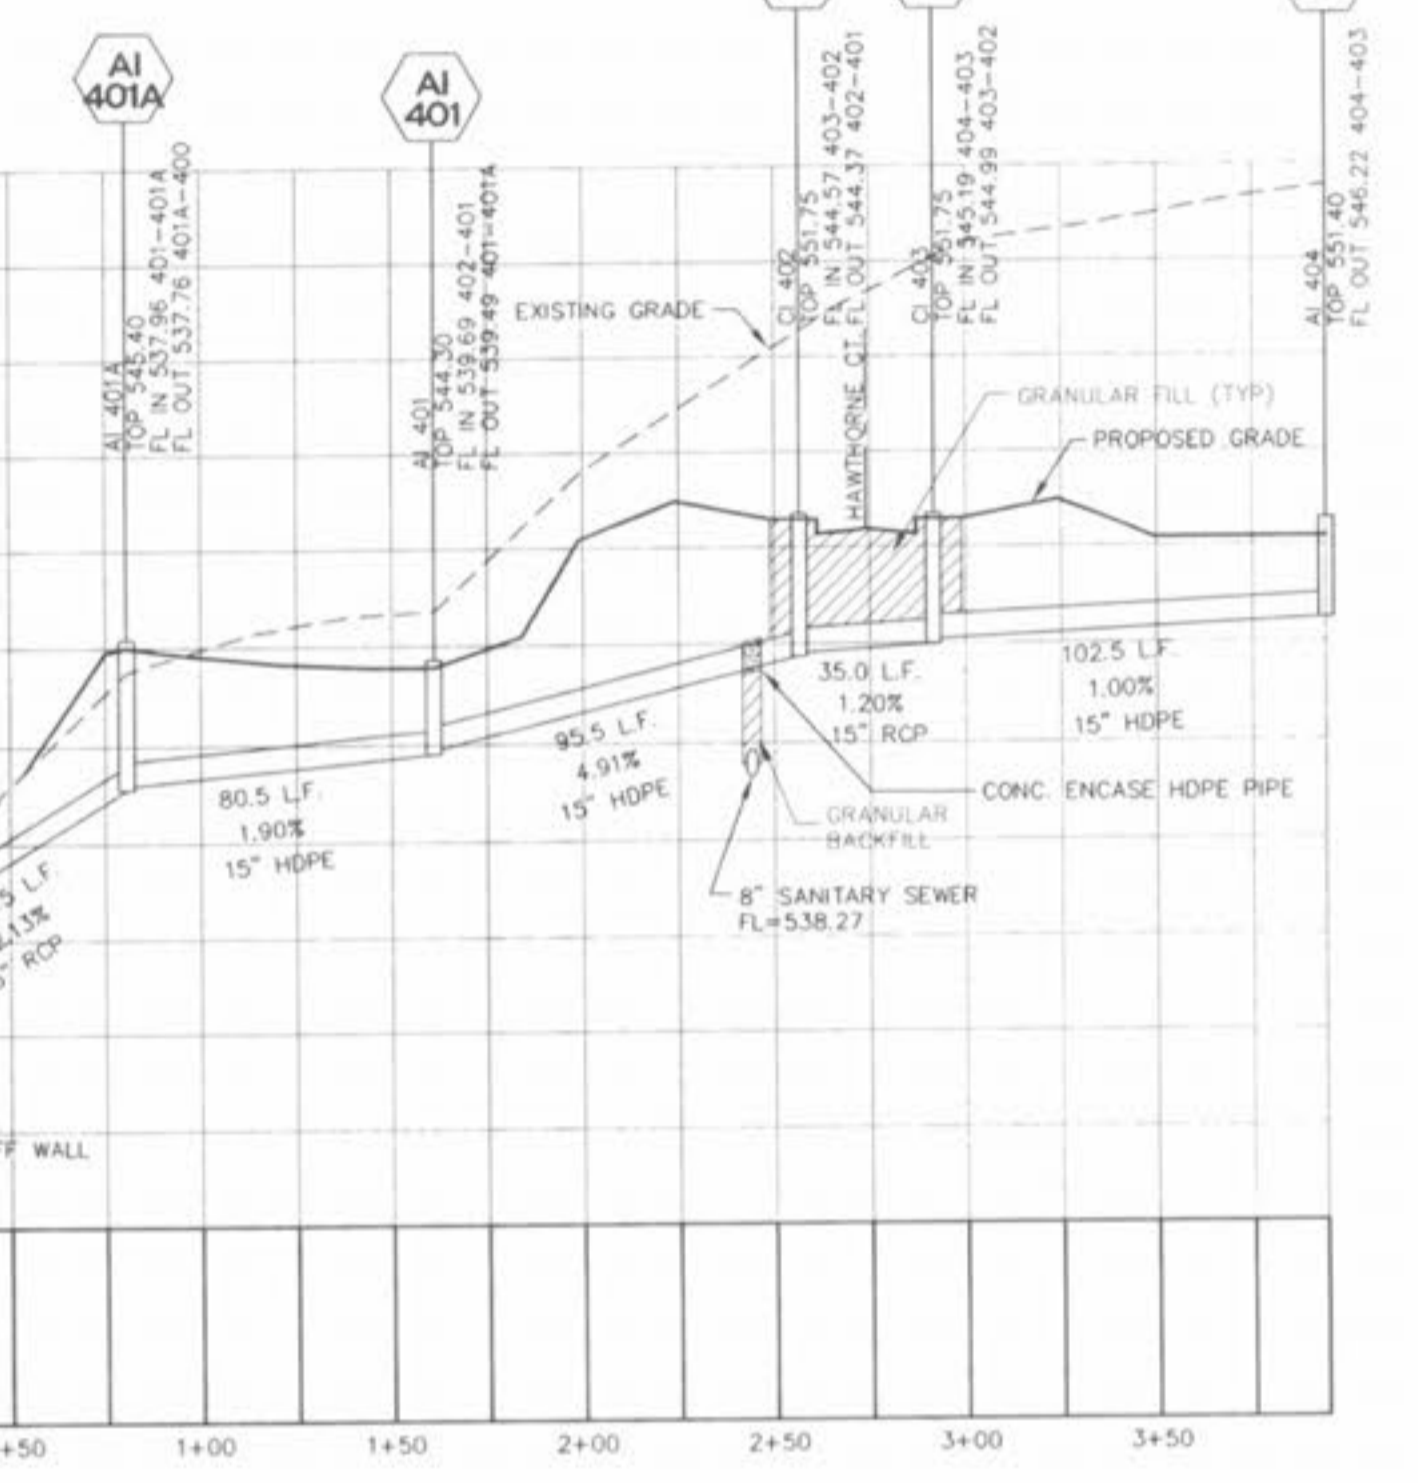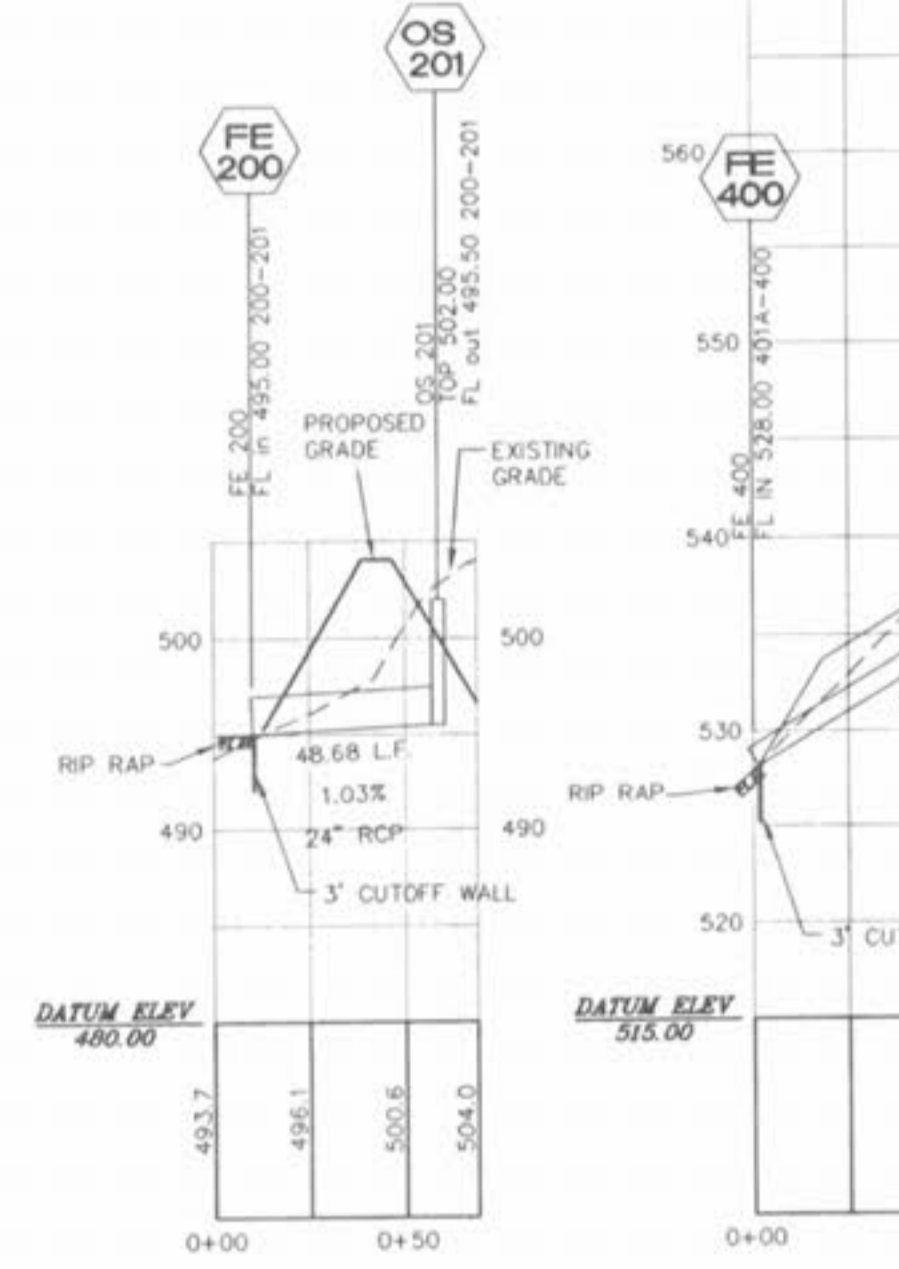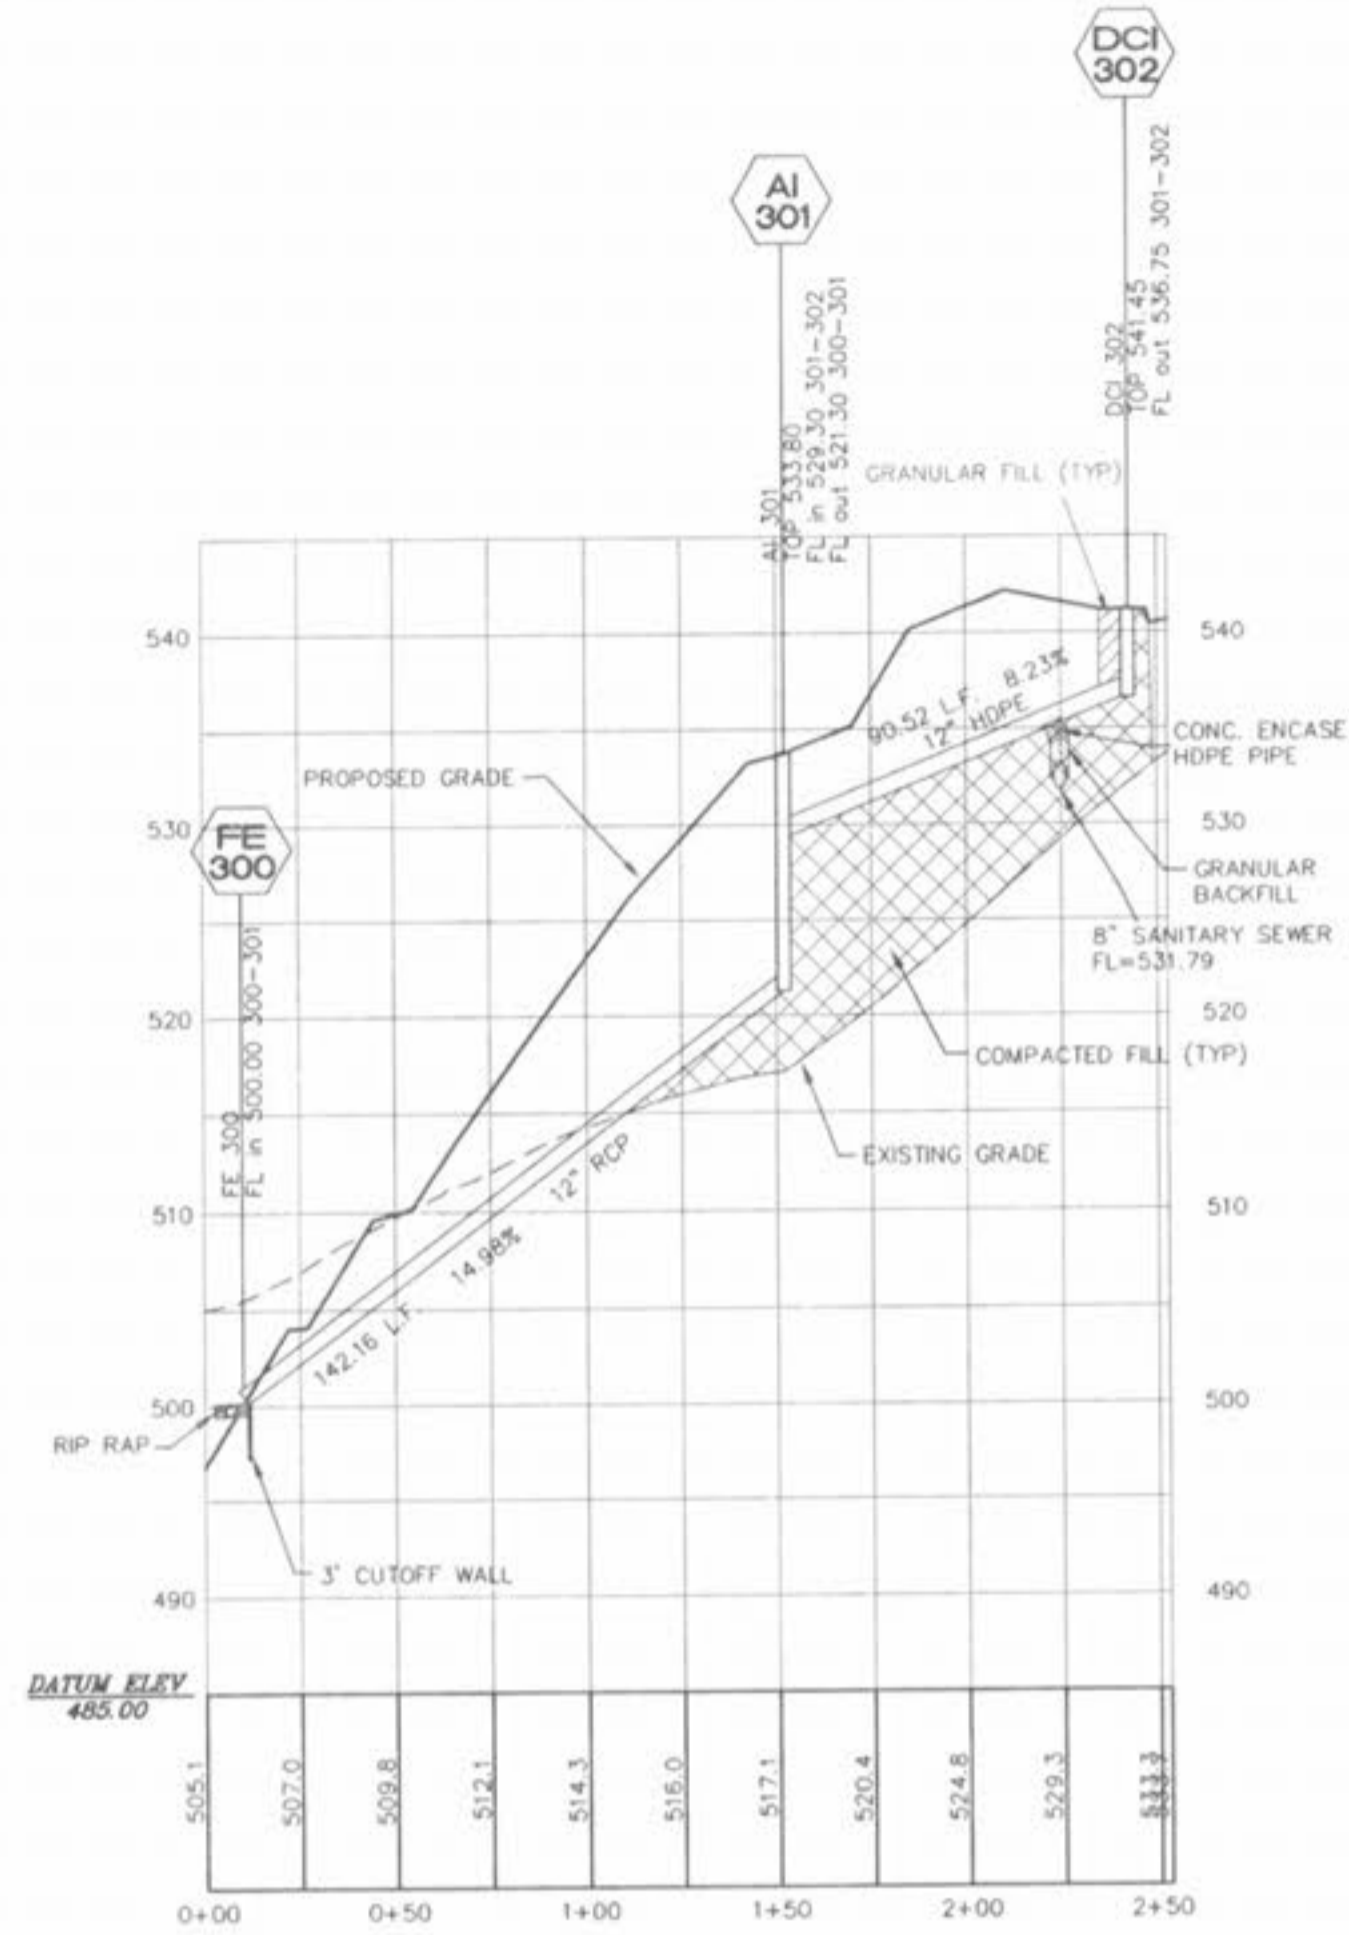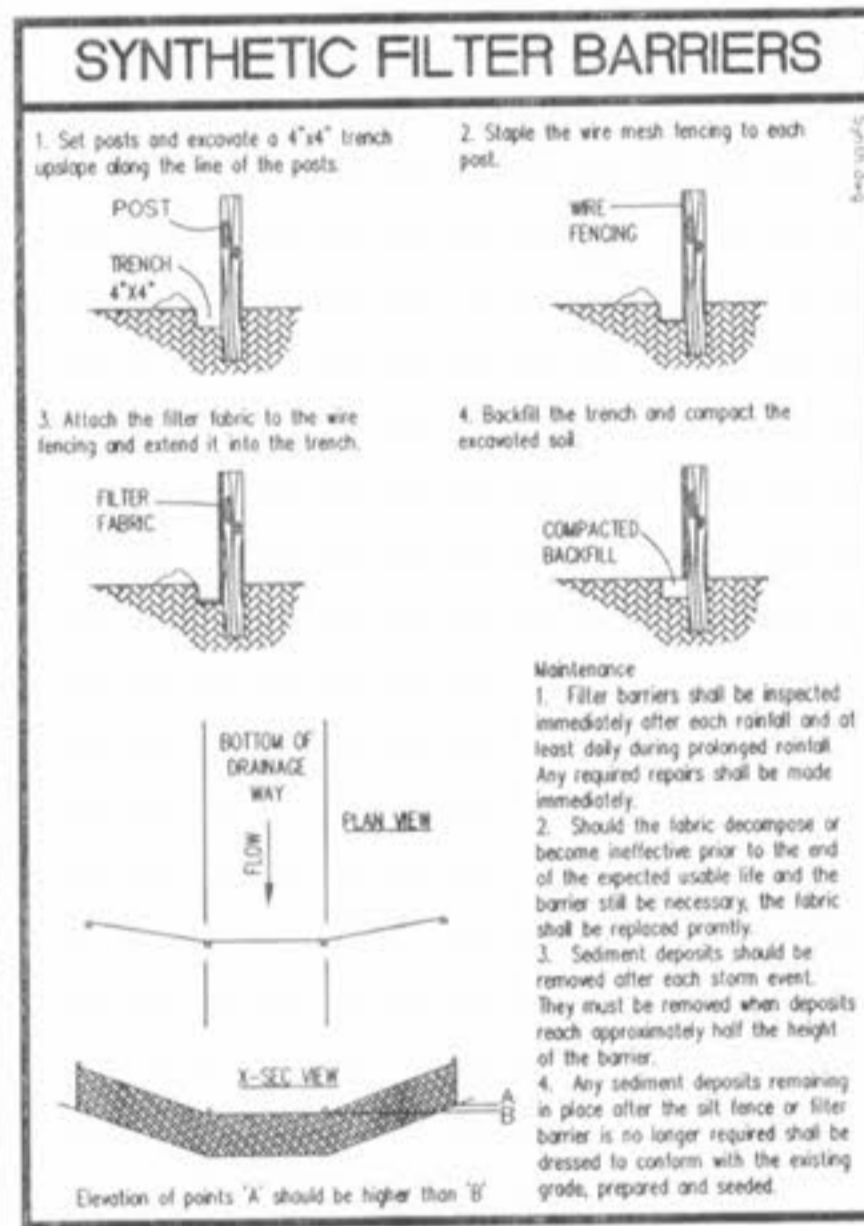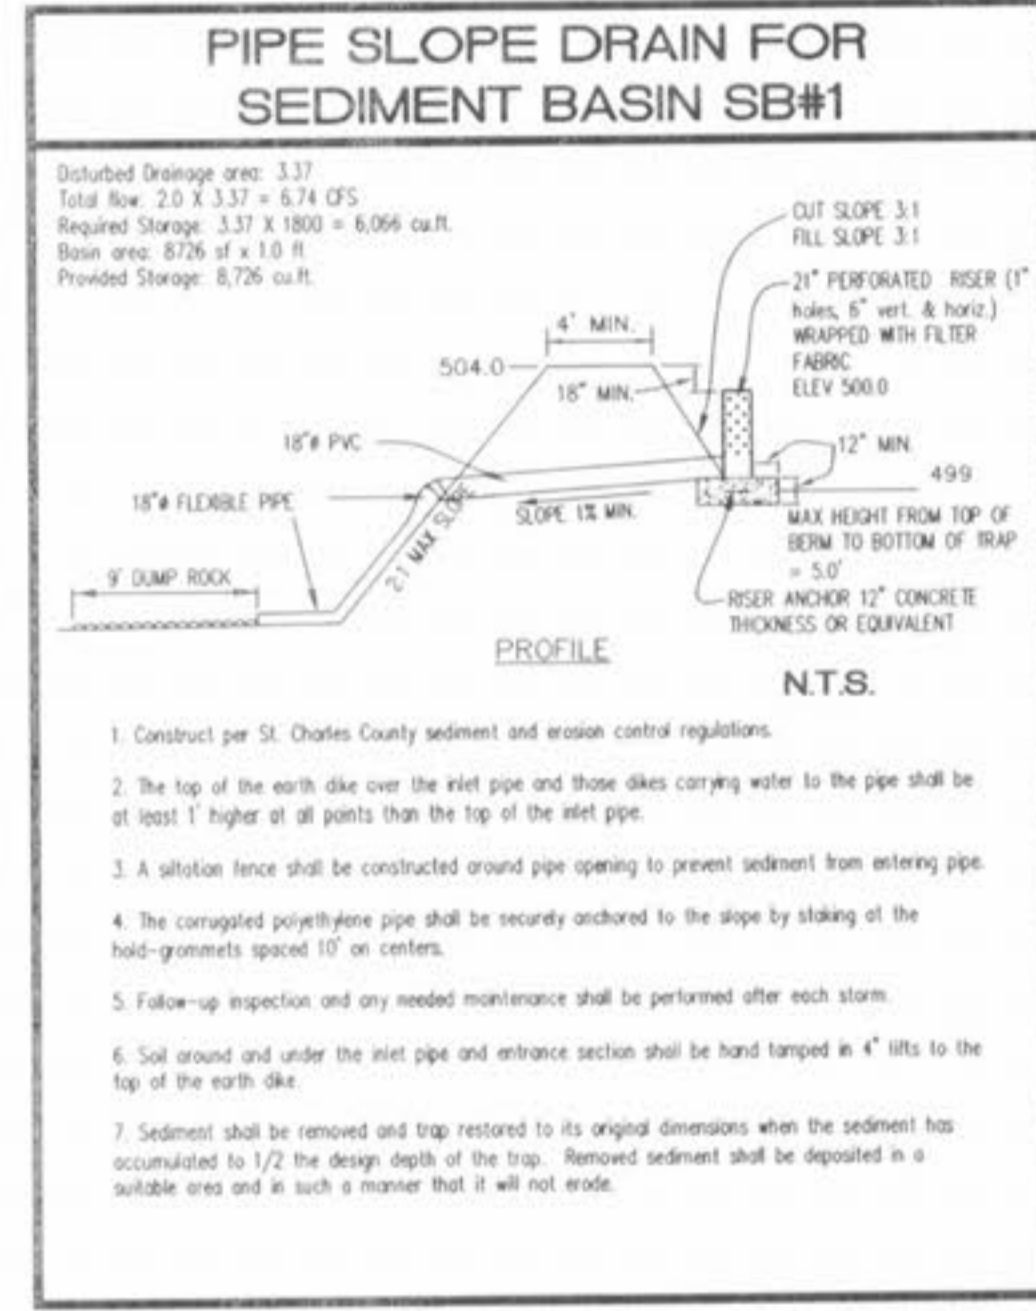

IMPROVEMENT PLANS
ELK RIDGE
STORM PROFILES/
EROSION CONTROL DETAILS

ST. CHARLES ENGINEERING & SURVEYING, INC.
801 S. FIFTH STREET, SUITE 202
ST. CHARLES, MO 63301
TEL: (636) 947-0607 FAX: (636) 947-2448



ORDER NO. 040486
DATE 04/21/05