



THIS PHOTOMETRIC PLAN WAS NOT PREPARED BY BAX ENGINEERING
 THIS PLAN PREPARED BY LUIKART-EASON-CALCATERRA & COMPANY (314-298-7500)

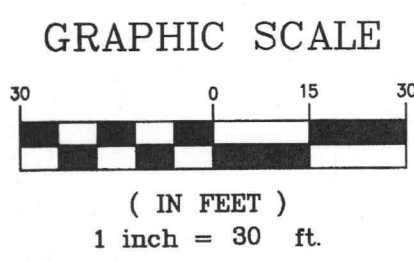

Luminaire Schedule						
Project: All Projects						
Symbol	Qty	Label	Arrangement	Lumens	LLF	Description
☐	3	CM-H40-H4-F-HS	SINGLE	36000	0.720	400 WATT METAL HALIDE / TYPE IV W/HS SHIELD

Numeric Summary							
Project: All Projects							
Label	CalcType	Units	Avg	Max	Min	Avg/Min	Max/Min
CalcPts	Illuminance	Fc	2.47	11.1	0.1	24.70	111.00
PROPERTY LINE	Illuminance	Fc	0.08	0.5	0.0	0.00	0.00
							107

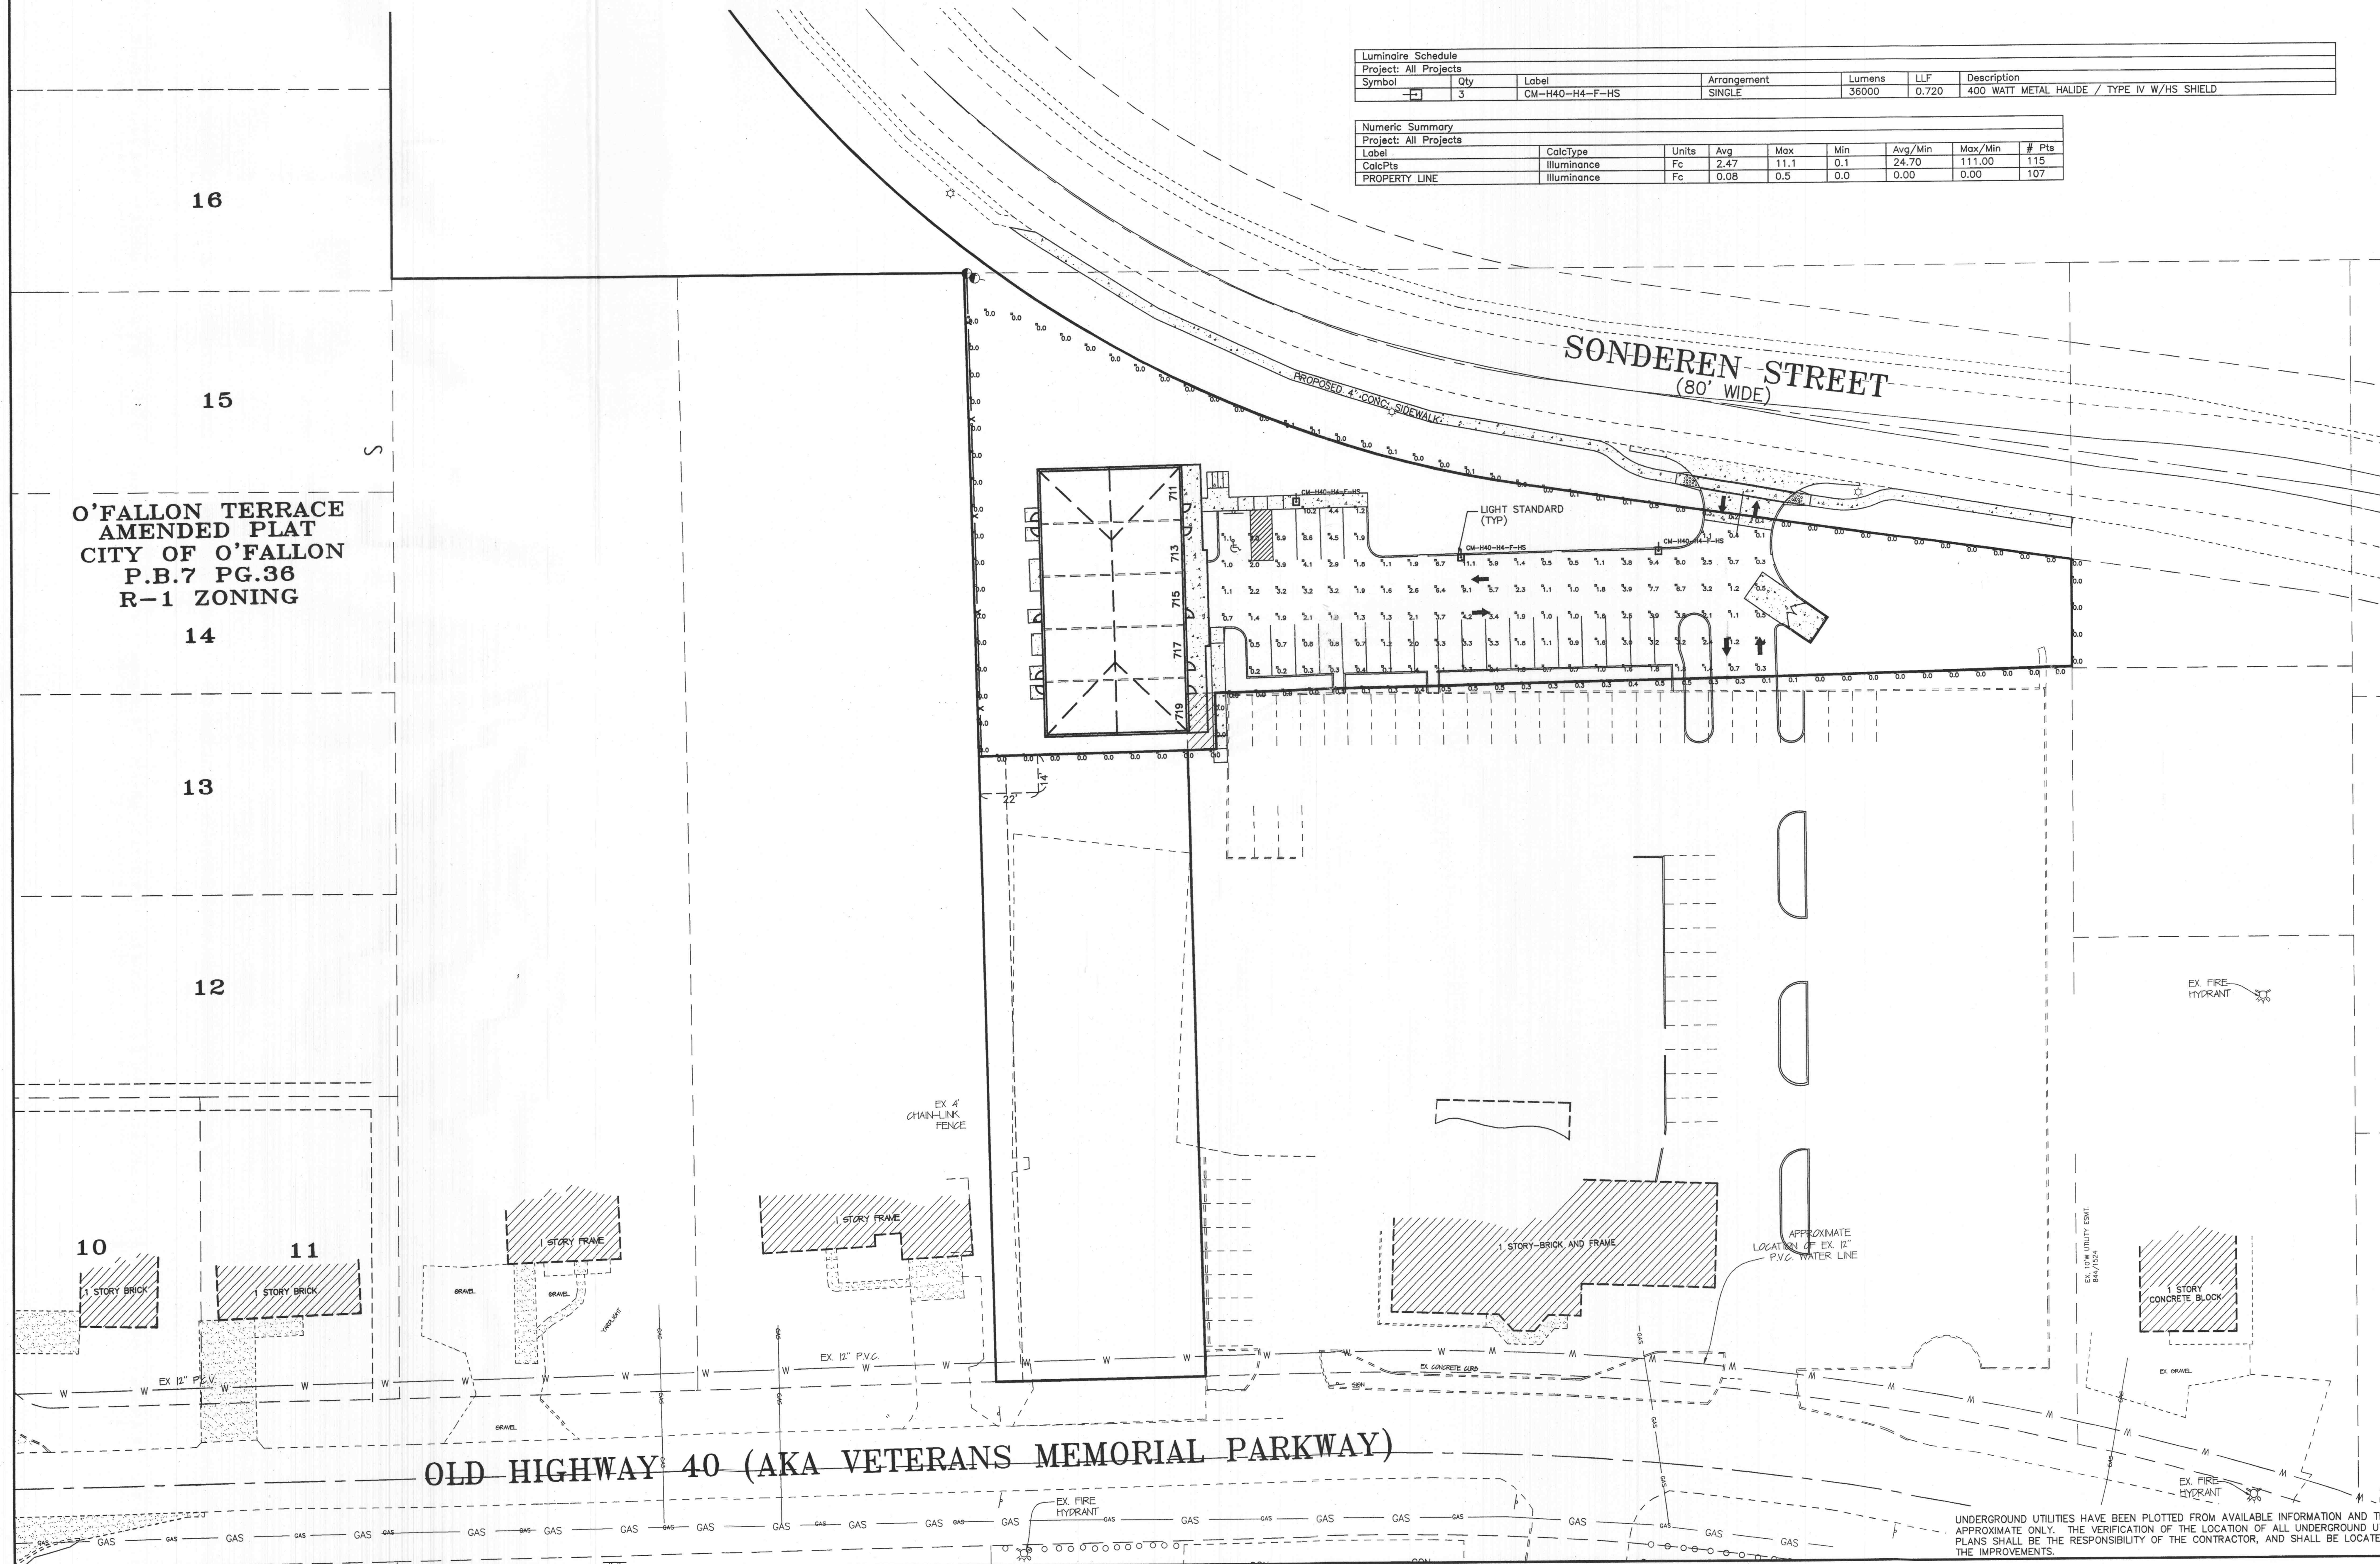

O'FALLON TERRACE
 AMENDED PLAT
 CITY OF O'FALLON
 P.B.7 PG.36
 R-1 ZONING

16

15

14

13

12

10

11

OLD HIGHWAY 40 (AKA VETERANS MEMORIAL PARKWAY)

UNDERGROUND UTILITIES HAVE BEEN PLOTTED FROM AVAILABLE INFORMATION AND THEREFORE THEIR LOCATIONS SHALL BE CONSIDERED APPROXIMATE ONLY. THE VERIFICATION OF THE LOCATION OF ALL UNDERGROUND UTILITIES, EITHER SHOWN OR NOT SHOWN ON THESE PLANS SHALL BE THE RESPONSIBILITY OF THE CONTRACTOR, AND SHALL BE LOCATED PRIOR TO ANY GRADING OR CONSTRUCTION OF THE IMPROVEMENTS.

E:\DWG\A10500PLUS\10795F SONDEREN AT ETHYLS\Construction\10795F_con.dwg, LIGHTING(7), 4/26/2005 10:46:33 AM, STATION 35 KW