




THE ENCLAVE AT
WINGHAVENTM
APARTMENTS

WATER PLAN

Design By: D.A.L.
Drawn By: C.W.C.
Checked By: D.A.L.


B-5648

11-03-99
17

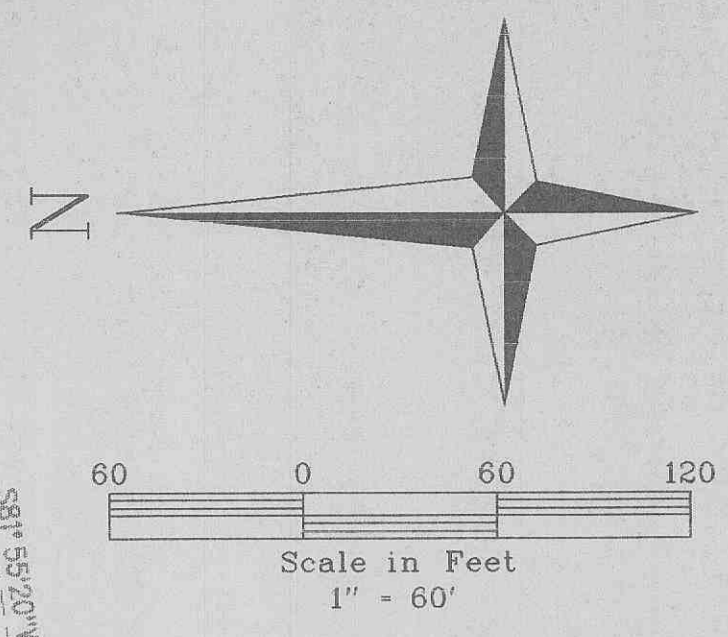

PROPERTY OF
WINGHAVEN RESIDENTIAL, L.L.C.
DAILY NO. 6846 ON 6/1/00

PROPERTY OF
MC EAGLE - OF ALLON, L.L.C.
186/230

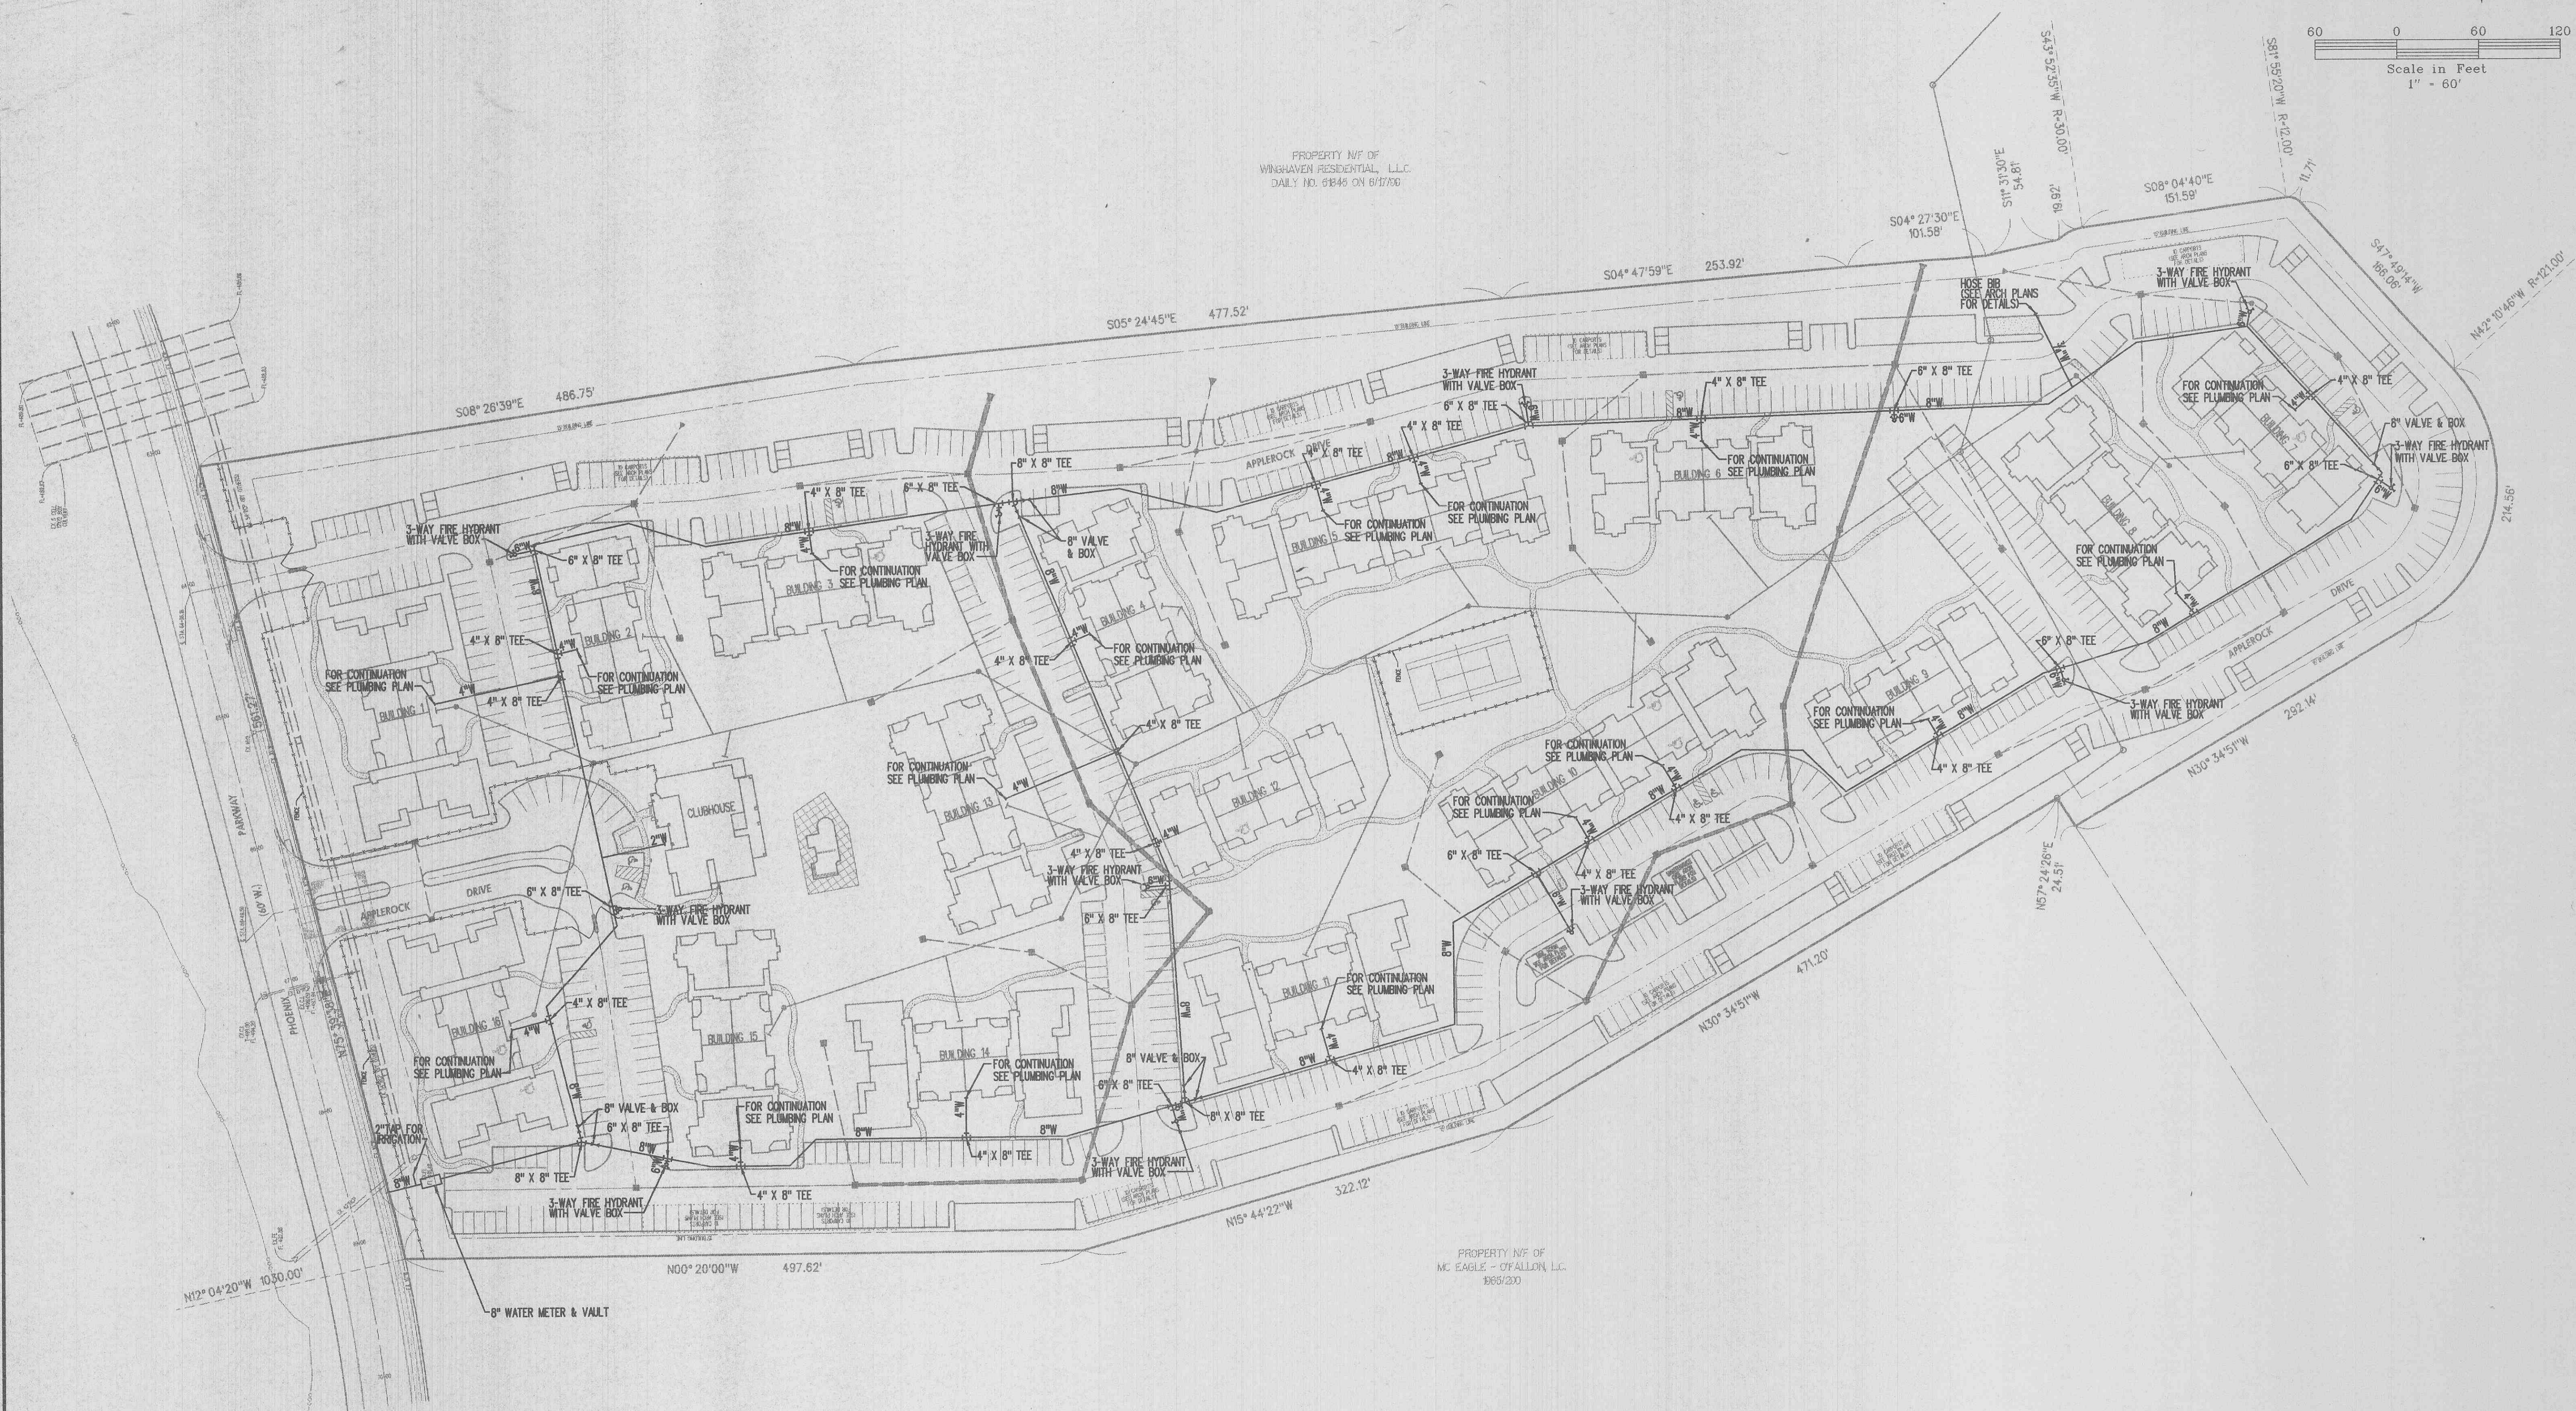

The underground utilities shown herein were plotted from available information and do not necessarily reflect the actual existence, or nonexistence, size, type, number, or location of these or other utilities. The general contractor shall be responsible for verifying the actual location of all underground utilities in the field, shown or not shown, prior to any grading, excavation, or construction of improvements. These provisions shall in no way absolve any party from complying with the Underground Facility Safety and Damage Prevention Act, Chapter 319, RSMo.