



Drawn by: K. L. ...

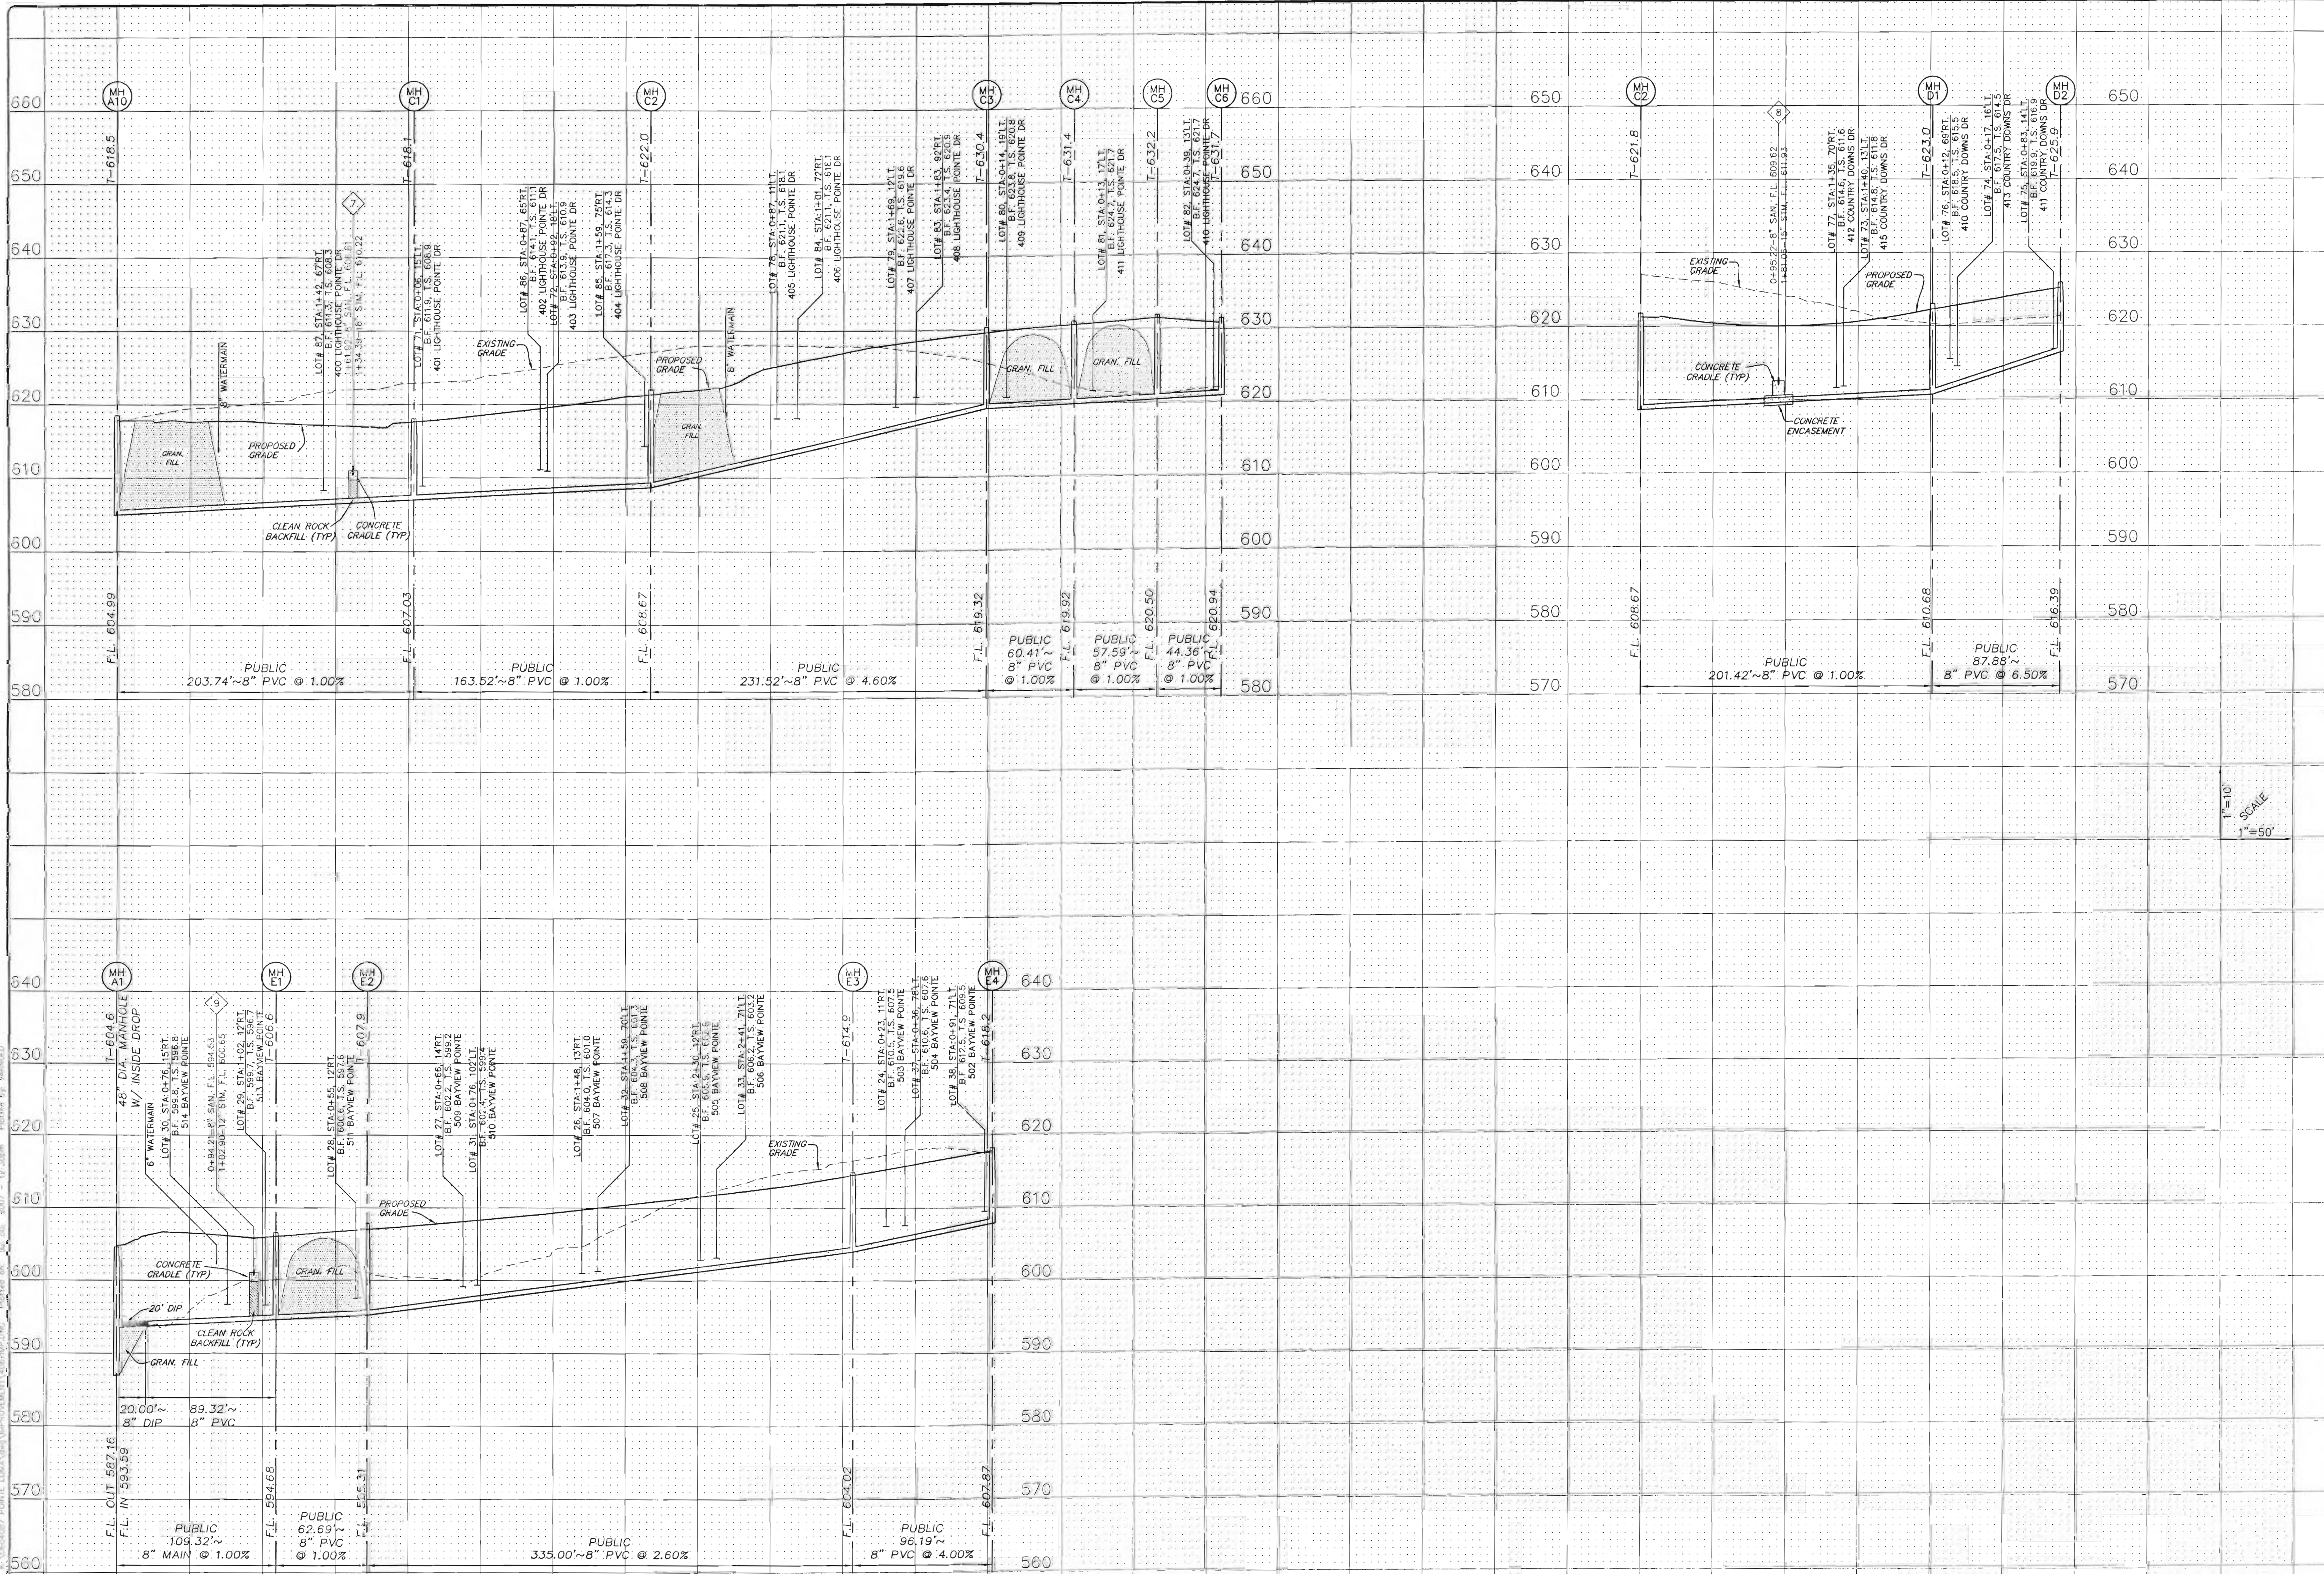

1" = 10'
SCALE
1" = 50'

ISSUE	REMARKS/DATE
1	10-17-06 FIRST SUBMITTAL
2	12-11-06 REVISED PER DCS&D & PMSD #2 COMMENTS
3	12-28-06 REVISED PER ST. CHARLES CO. COMMENTS
4	01-25-07 REV. PER ST. CHARLES CO. & OFALLON
5	02-08-07 REVISED PER DCS&D & PMSD #3 COMMENTS
6	06-28-07 REVISED PER DEVELOPER COMMENTS
7	07-30-07 REV. PER ST. CH. CO. DCS&D & PMSD #3 COR.

PREPARED FOR:
CROSS DEVELOPMENT OF MISSOURI INC.
 1609 PROSPECT VILLAGE DR.
 LAKE ST. LOUIS, MO. 63367
 314-713-4054

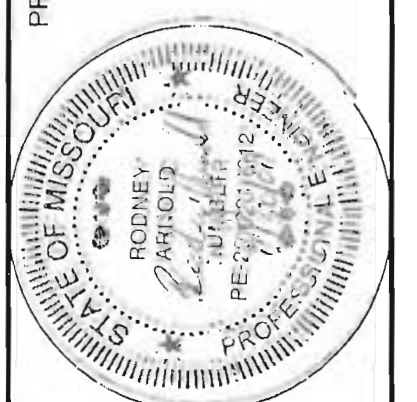

PREPARED BY:
THE STERLING CO.
 ENGINEERS & SURVEYORS
 5035 NEW BAUMGARTNER ROAD
 (314) 487-0440 FAX 487-8849
 E-Mail: Sterling@sterling-eng-survey.com

DRAWN: _____
 DESIGNED: _____
 CHECKED: _____
 PROJECT: **THE ENCLAVE AT SOMMERS POINTE**
 SHEET TITLE: **SANITARY SEWER PROFILES**

NO.	07	06	123
M.S.D.		SHEET	
P#		5.2	
DATE			
OF			