


EXISTING SANITARY SEWER DEPICTED ON PLANS IS BASED UPON AN ASBUILT SURVEY CERTIFIED BY PICKETT RAY & SILVER ON 11-14-89. THE SANITARY CLEANOUT NEAR THE EXISTING GUARDRAIL WAS IDENTIFIED IN A PREVIOUS SURVEY. CONTRACTOR IS RESPONSIBLE TO LOCATE AND VERIFY EXISTING SANITARY PRIOR TO ANY GRADING AND CONSTRUCTION. OIL & GREASE SEPARATOR CONNECTION MAY REQUIRE REVISION. CONTRACTOR SHALL CONTACT ENGINEER FOR ANY CONFLICT.

PROPERTY N/F
H AND K MACHINE SERVICE COMPANY INC.
924/117
CITY OF O'FALLON
ZONED: I-2 HEAVY INDUSTRIAL

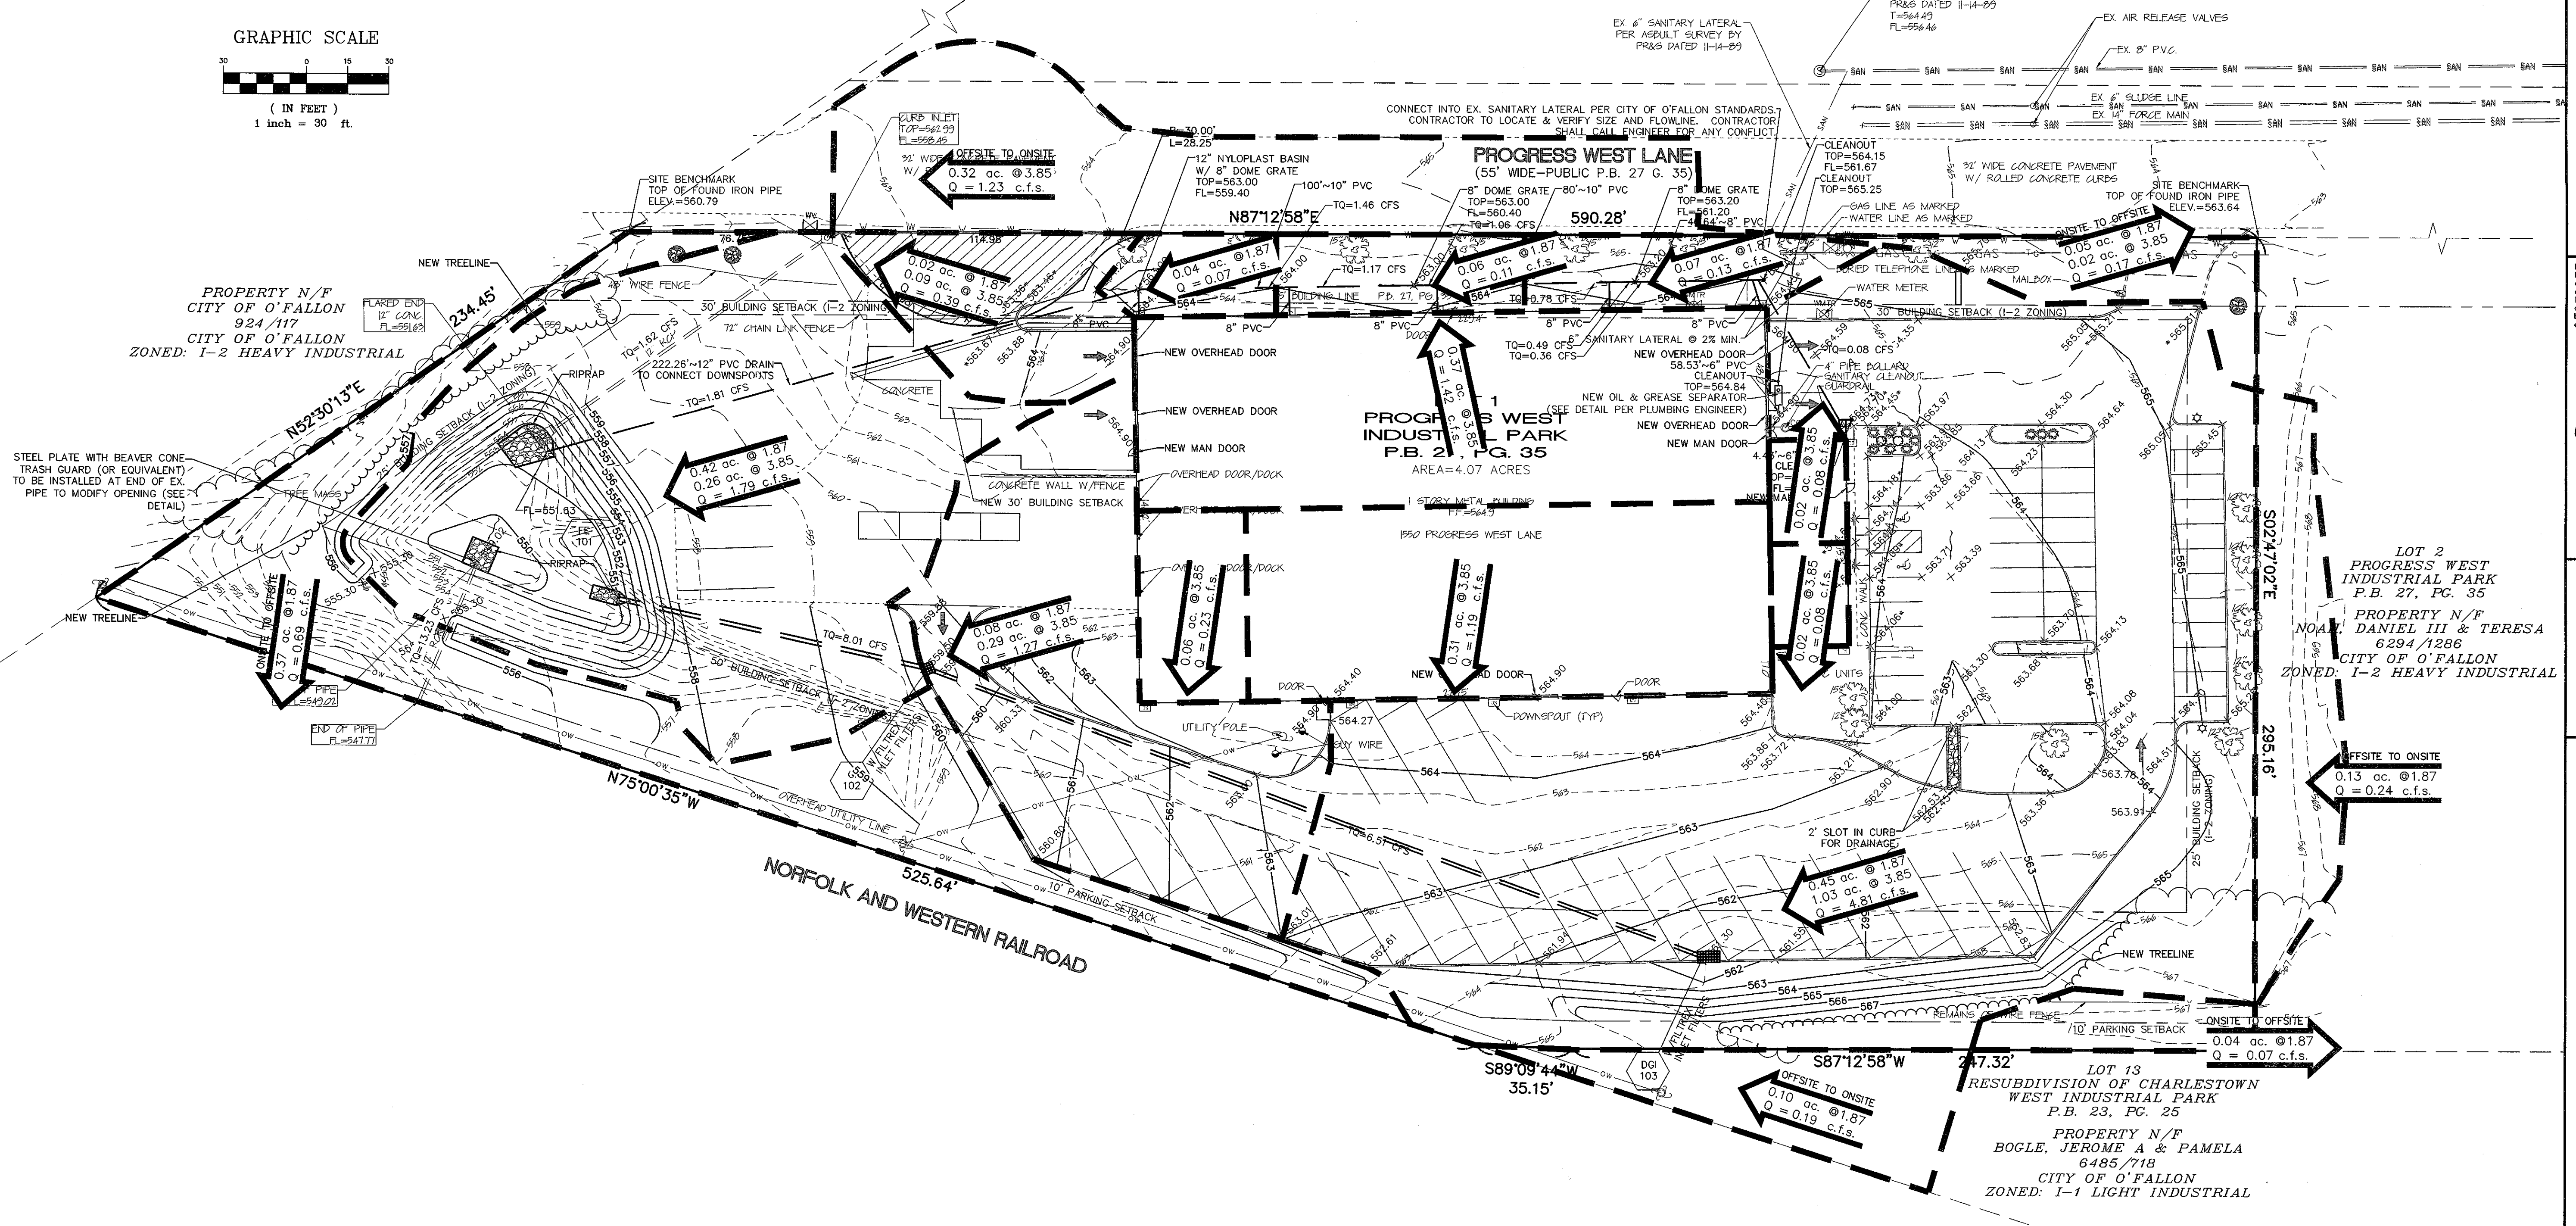


PROPERTY N/F
CITY OF O'FALLON
924/117
CITY OF O'FALLON
ZONED: I-2 HEAVY INDUSTRIAL

LOT 2
PROGRESS WEST
INDUSTRIAL PARK
P.B. 27, P.C. 35
NOAH DANIEL III & TERESA
6294/1286
CITY OF O'FALLON
ZONED: I-2 HEAVY INDUSTRIAL

LOT 13
RESUBDIVISION OF CHARLESTOWN
WEST INDUSTRIAL PARK
P.B. 23, P.C. 25
PROPERTY N/F
BOGLE, JEROME A & PAMELA
6485/718
CITY OF O'FALLON
ZONED: I-1 LIGHT INDUSTRIAL

PROJECT TITLE:
**RENOVATIONS FOR THE
CITY OF O'FALLON
ENVIRONMENTAL
SERVICES BUILDING**

ENGINEERING
SURVEYING
221 Park West Blvd.
St. Charles, MO 63301
636-920-6662
FAX 636-920-1718

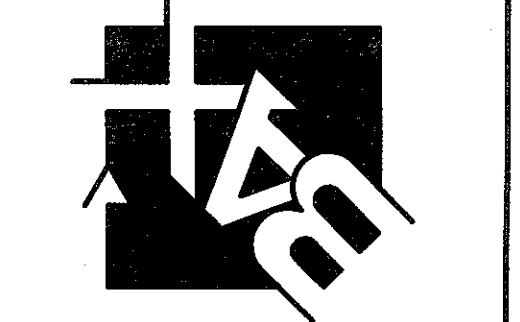

DISCLAIMER OF RESPONSIBILITY
I hereby specify that the documents intended to be authorized by my seal are limited to this sheet, and I hereby disclaim any responsibility for all other drawings, specifications, estimates, reports or other documents or instruments relating to or intended to be used for any part or parts of the architectural or engineering work.

STATE OF MISSOURI
LARRY D. WALKER
NUMBER
E-2007020343
PROFESSIONAL ENGINEER
09/01/16
Larry D. Walker
Civil Engineer
Engineer License No. 2007020343
Copyright 2016
B&E Engineering Company, Inc.
Engineering Authority No. 000655
Surveying Authority No. 000144
All Rights Reserved

REVISIONS	
08-19-16	CITY COMMENTS
08-31-16	ADDENDUM 1

Developer / Owner:
CITY OF O'FALLON
100 N. MAIN STREET
O'FALLON, MO 63366
636-379-5513

PROPOSED DRAINAGE AREA MAP

P+Z No. #05-11.01
Approved 06-02-16
City No. #

Page No. 8 of 10

**THIS SHEET IS FOR DRAINAGE PURPOSES ONLY.
NOT TO BE USED FOR CONSTRUCTION.**

CALL BEFORE
YOU DIG!
1-800-DIG-RITE



UNDERGROUND UTILITIES HAVE BEEN PLOTTED FROM AVAILABLE INFORMATION AND THEREFORE THEIR LOCATIONS SHALL BE CONSIDERED APPROXIMATE ONLY. THE VERIFICATION OF THE LOCATION OF ALL UNDERGROUND UTILITIES, EITHER SHOWN OR NOT SHOWN ON THESE PLANS SHALL BE THE RESPONSIBILITY OF THE CONTRACTOR, AND SHALL BE LOCATED PRIOR TO ANY GRADING OR CONSTRUCTION OF THE IMPROVEMENTS.