


STORM SEWERS

SEWER PROFILES
FALLON CREST

4/1/93
R.L. [unclear]
[unclear]

DATE
BY
FINAL SURVEY
REVISIONS
NOTE BOOK
NO. AREAS CHECKED

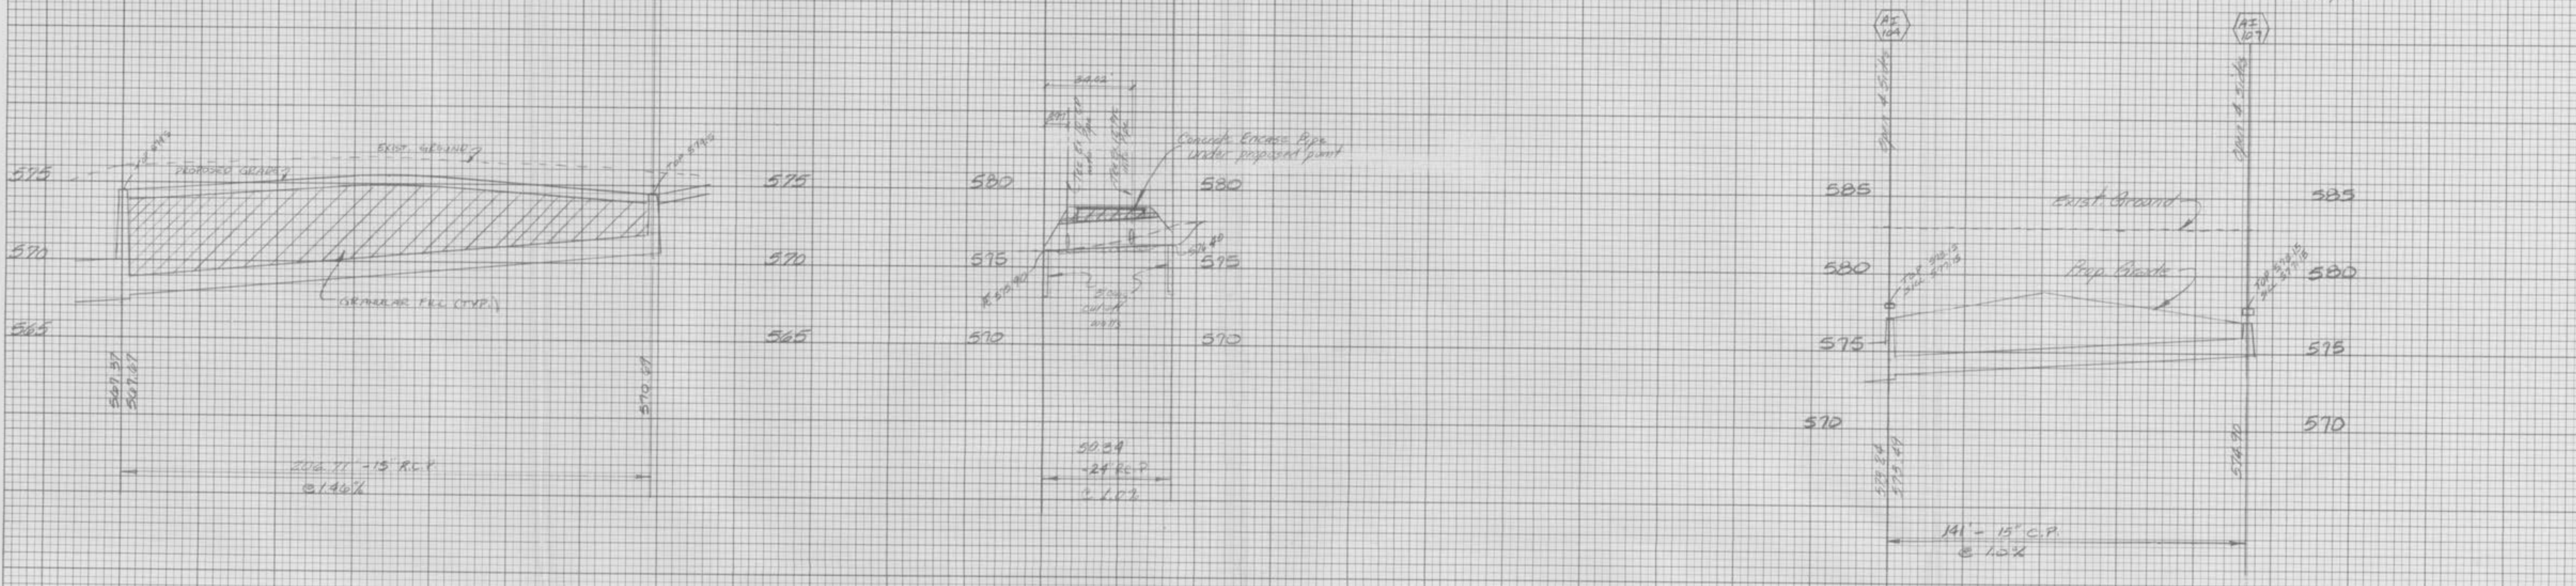


SCALE: 1" = 30' HORIZ.
1" = 5' VERT.

SANITARY SEWER

STORM SEWERS

DATE
BY
ORIGINAL SURVEY
REVISIONS
NOTE BOOK
NO. AREAS CHECKED

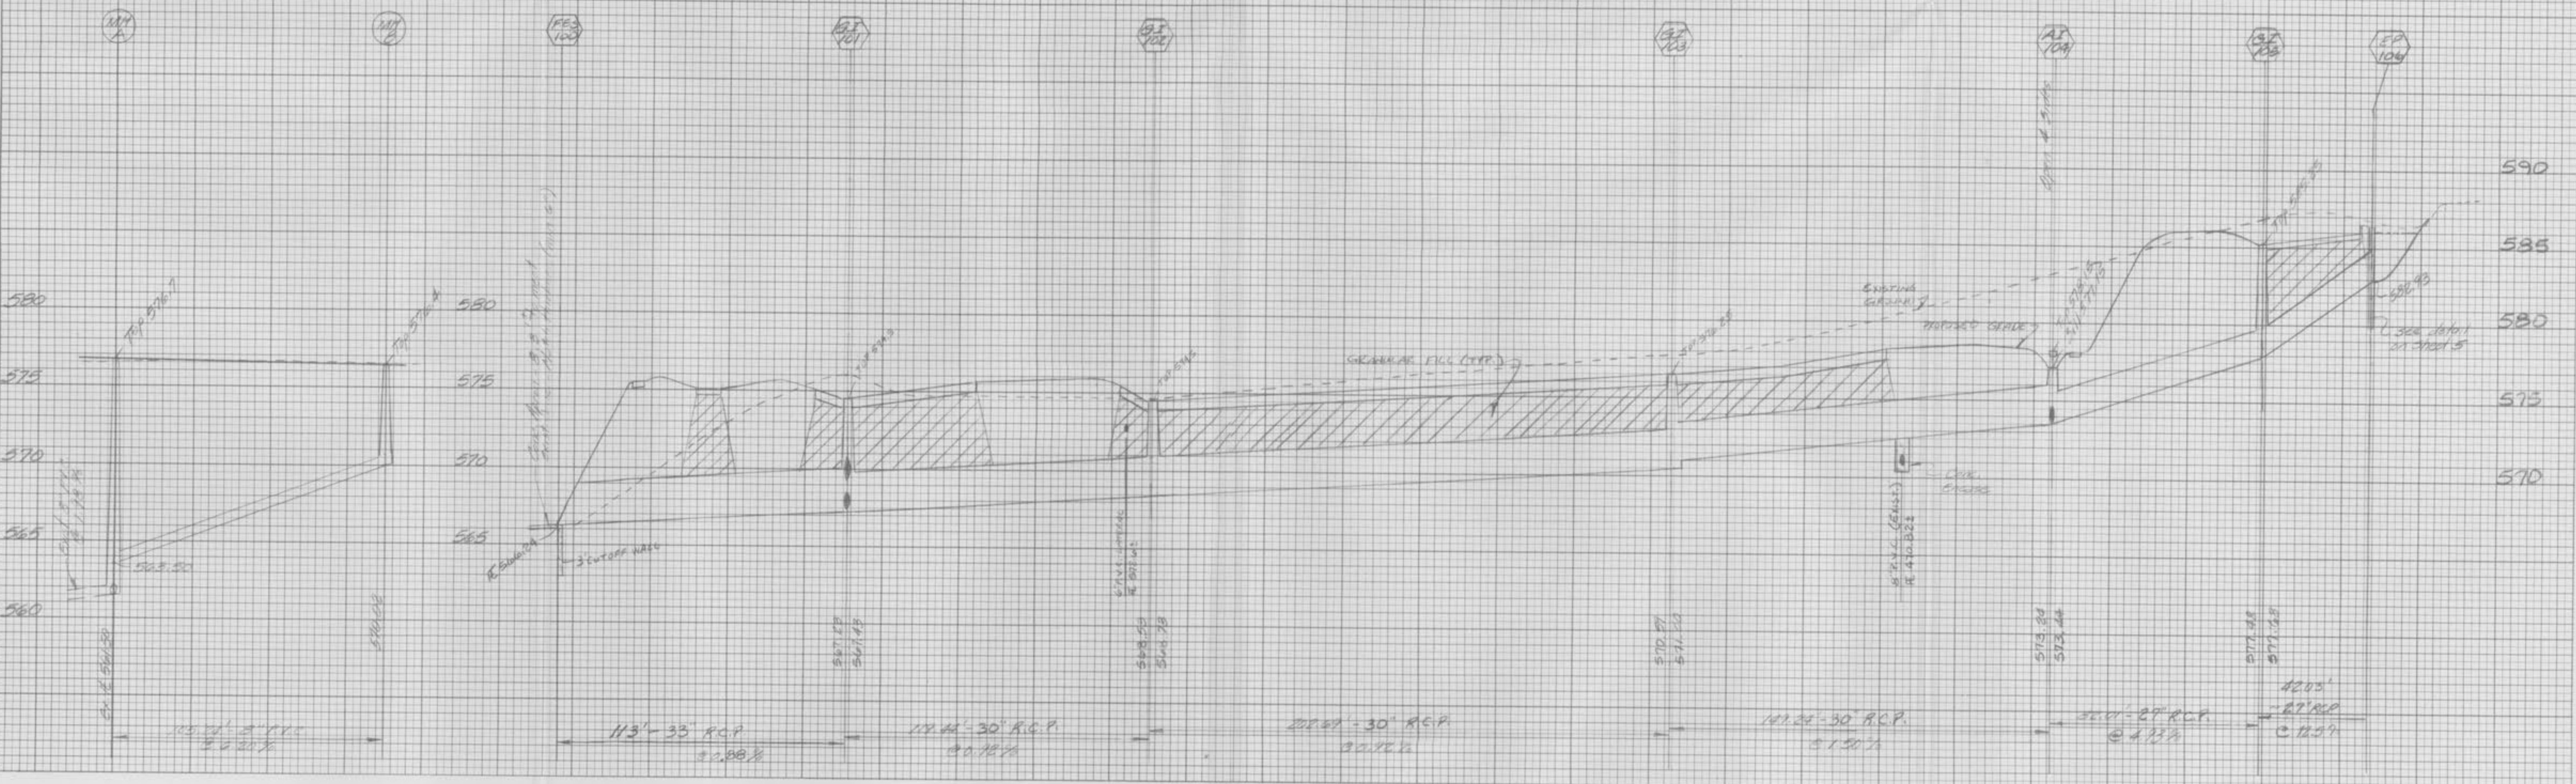

HIGHWAY FEDERAL AID SHEET
PLATE 3-FULL CROSS SECTION-FULL LINE
P. [unclear]
PRINTED IN U.S.A.