


January 27, 2017 1:53 PM  
K:\OFallon\MO\MO160031\_0003 OFallon Fanning Ave Storm CAD\07 Civil\Sheets\313\_C5-02 DA\_Prop.dwg

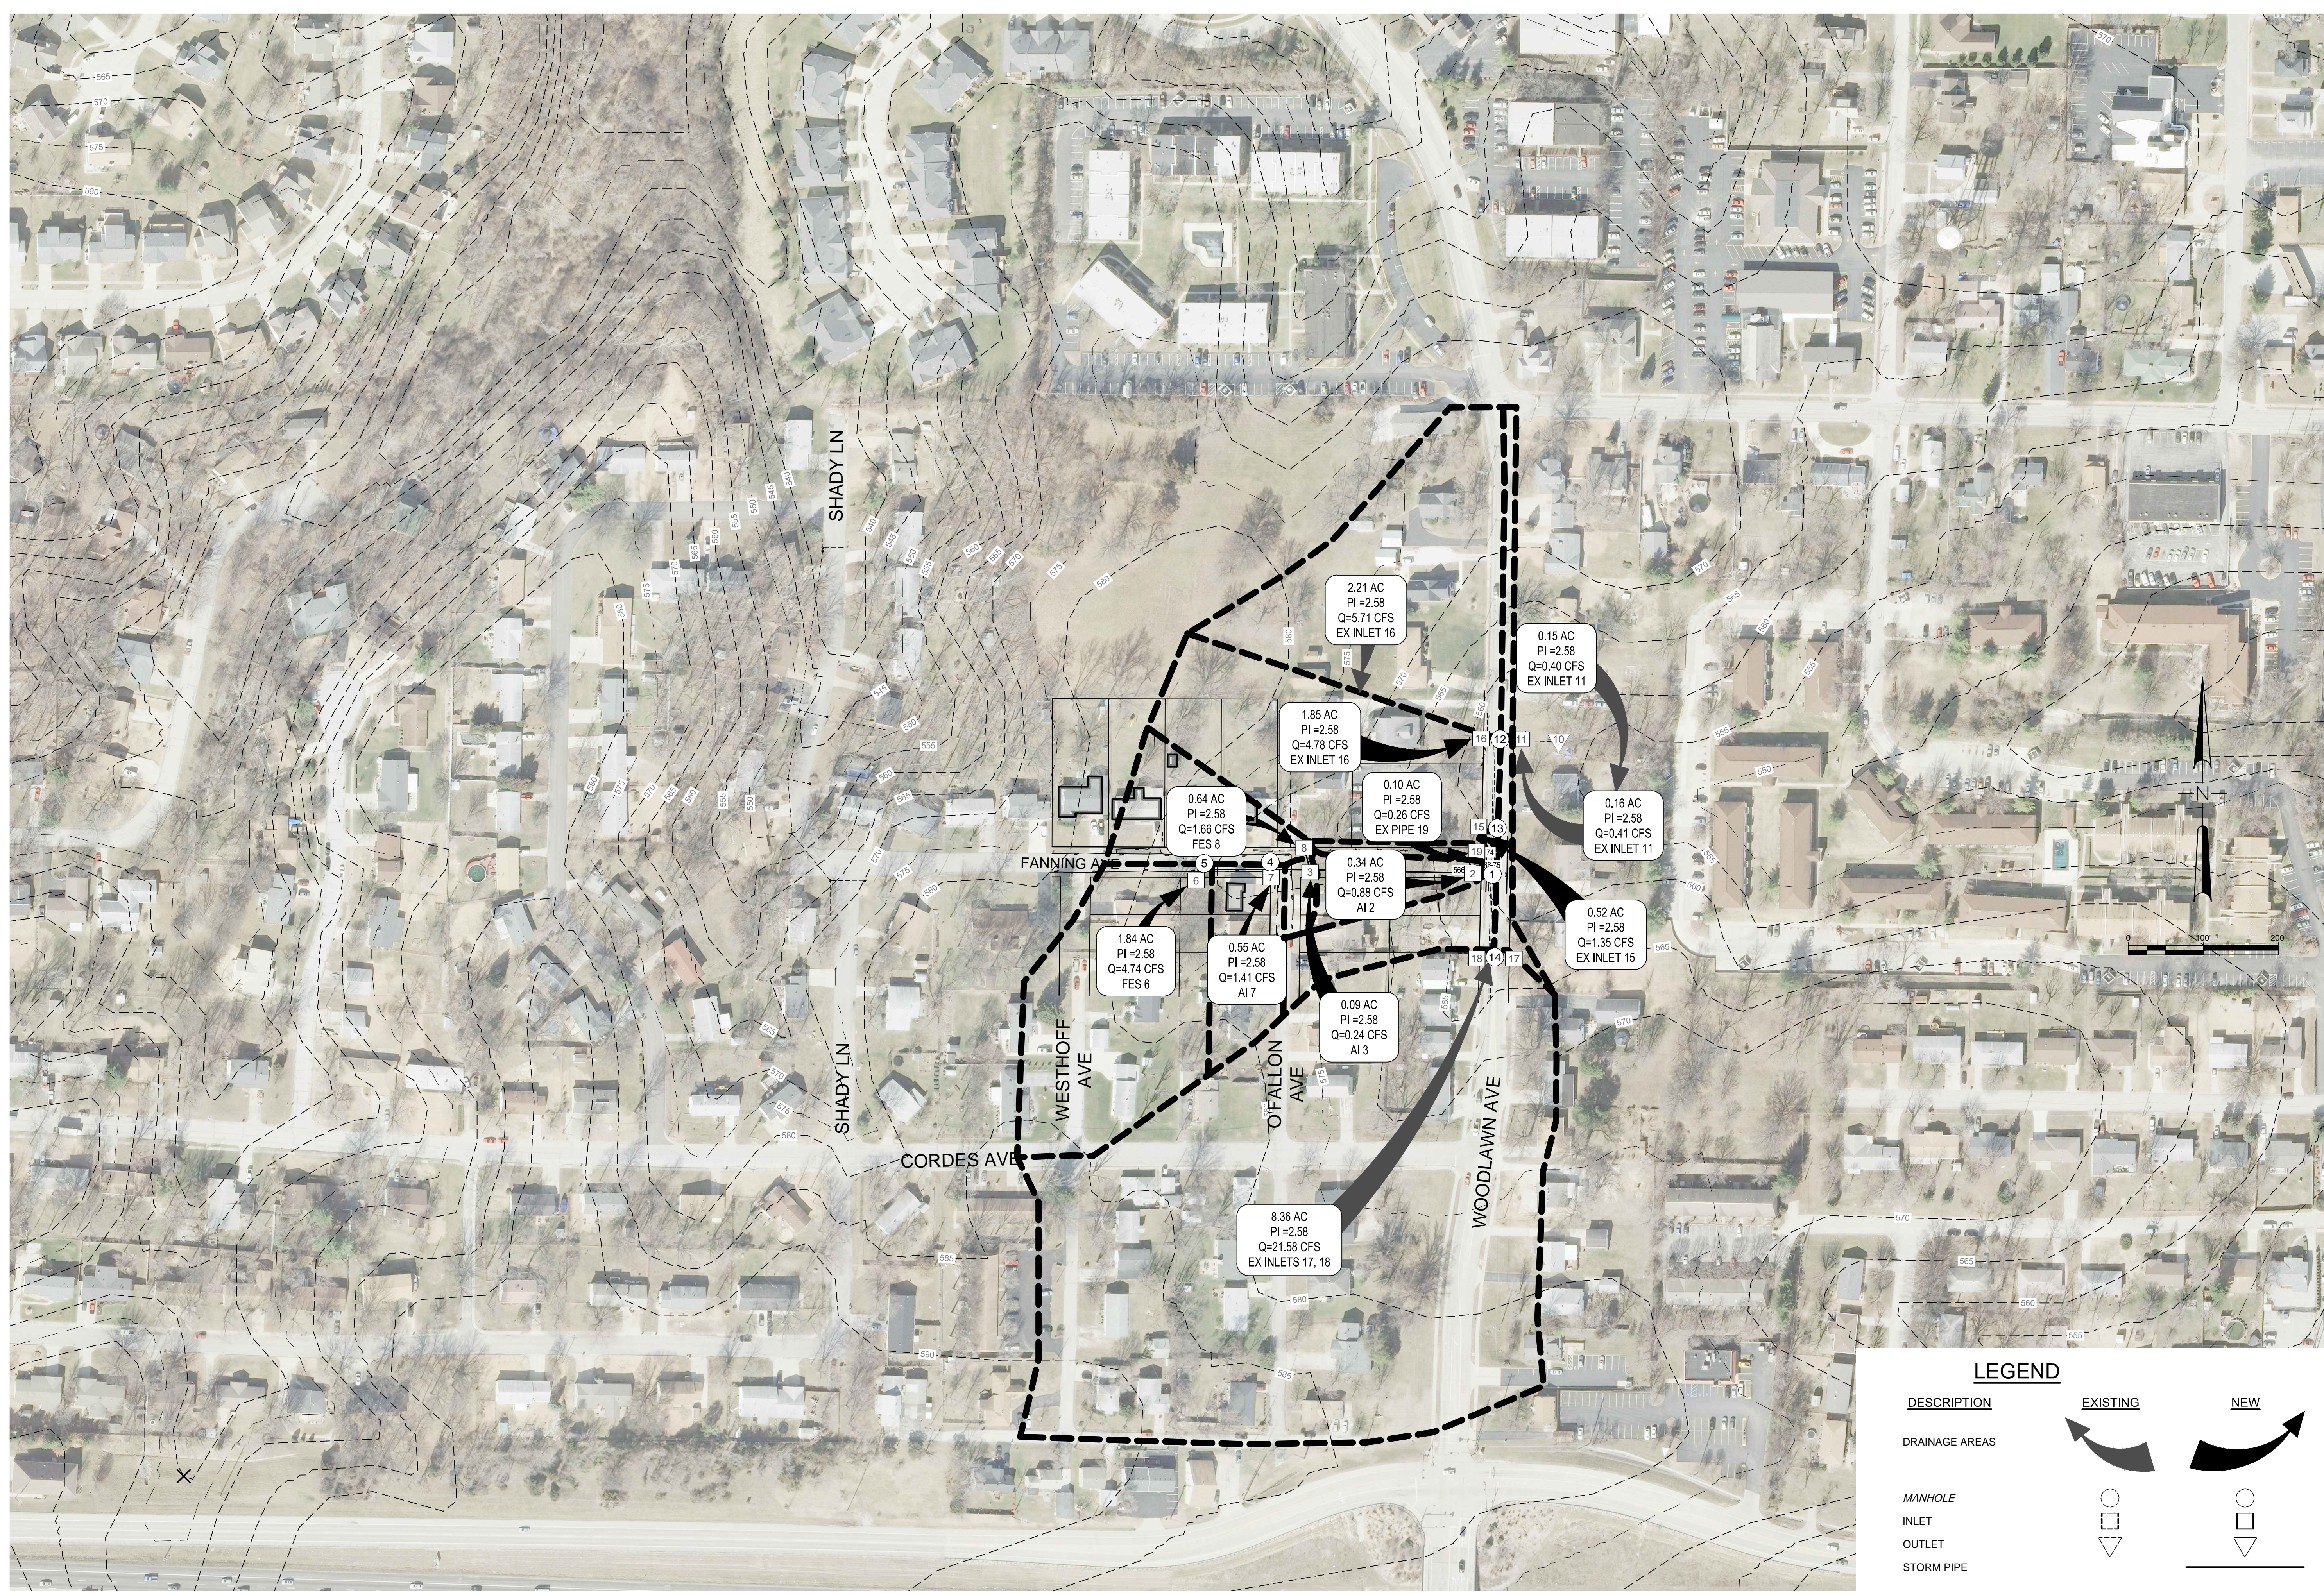


**FANNING AVENUE  
STORM DRAINAGE  
IMPROVEMENTS**

**kdG**  
Kuhlmann design Group, Inc.  
66 Progress Parkway  
St. Louis, Missouri 63043-3706  
Tel: 314.434.8898 Fax: 314.434.8280  
St. Louis, MO • Belleville, IL  
kdG JOB #: 160031-0003



**CITY OF O'FALLON**  
100 NORTH MAIN STREET  
O'FALLON, MO 63366  
PH. (636) 379-5590  
E-MAIL: CCLERCY@O'FALLON.MO.US

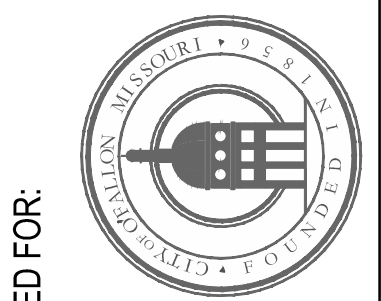

**PROPOSED DRAINAGE AREA MAP**

**LEGEND**

DESCRIPTION	EXISTING	NEW
DRAINAGE AREAS		
MANHOLE		
INLET		
OUTLET		
STORM PIPE		

PREPARED FOR:

City No.  
Page No.  
**C5-02**