



SCALES: HOR. 1"=50'
VERT. 1"=10'


FAWN VALLEY CIRCLE

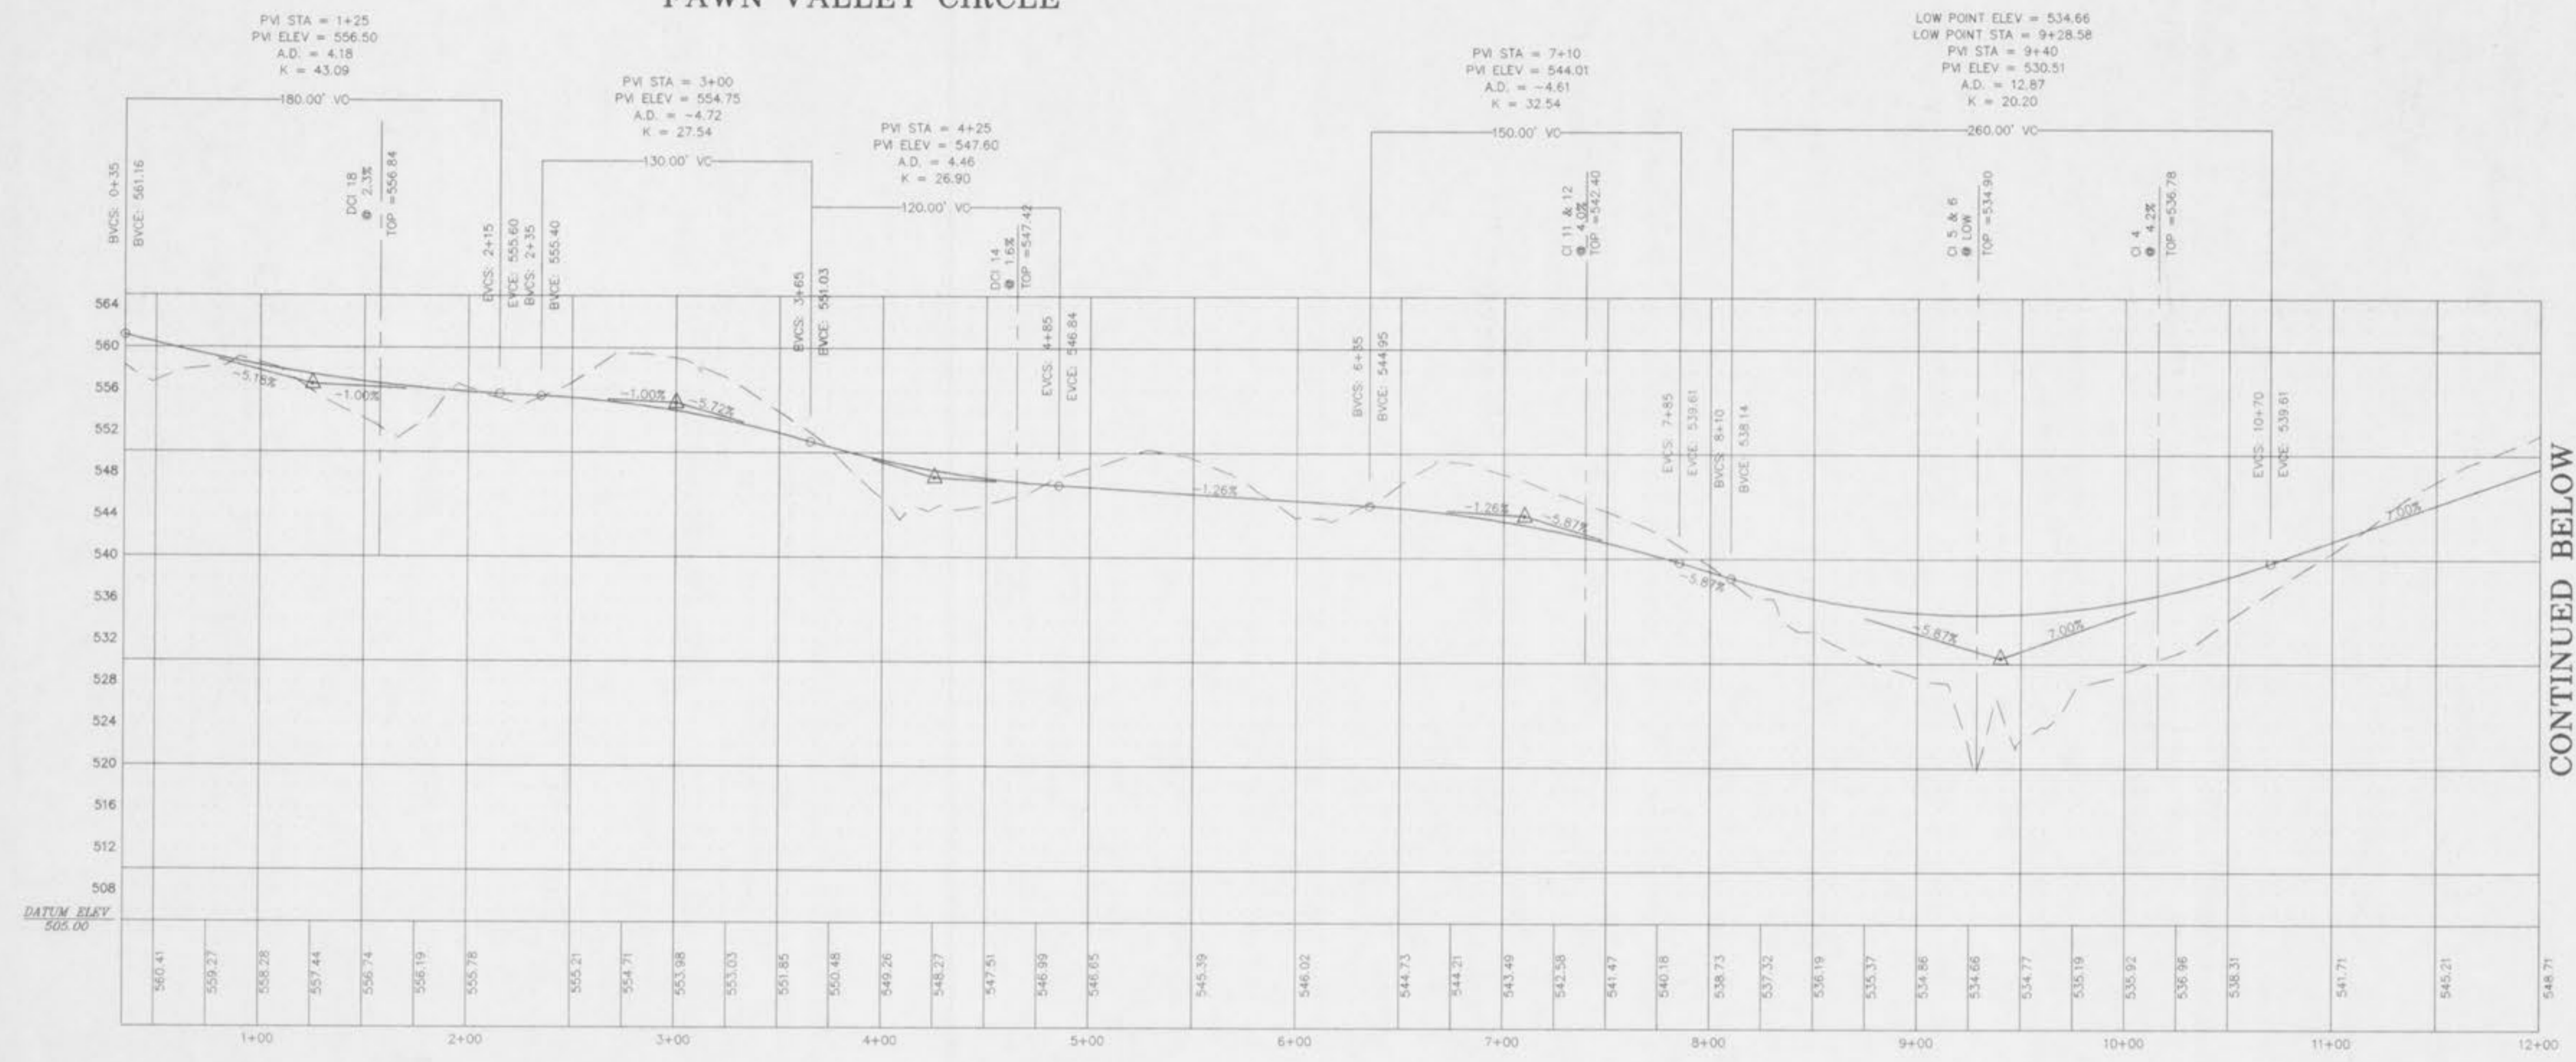

FAWN VALLEY DRIVE

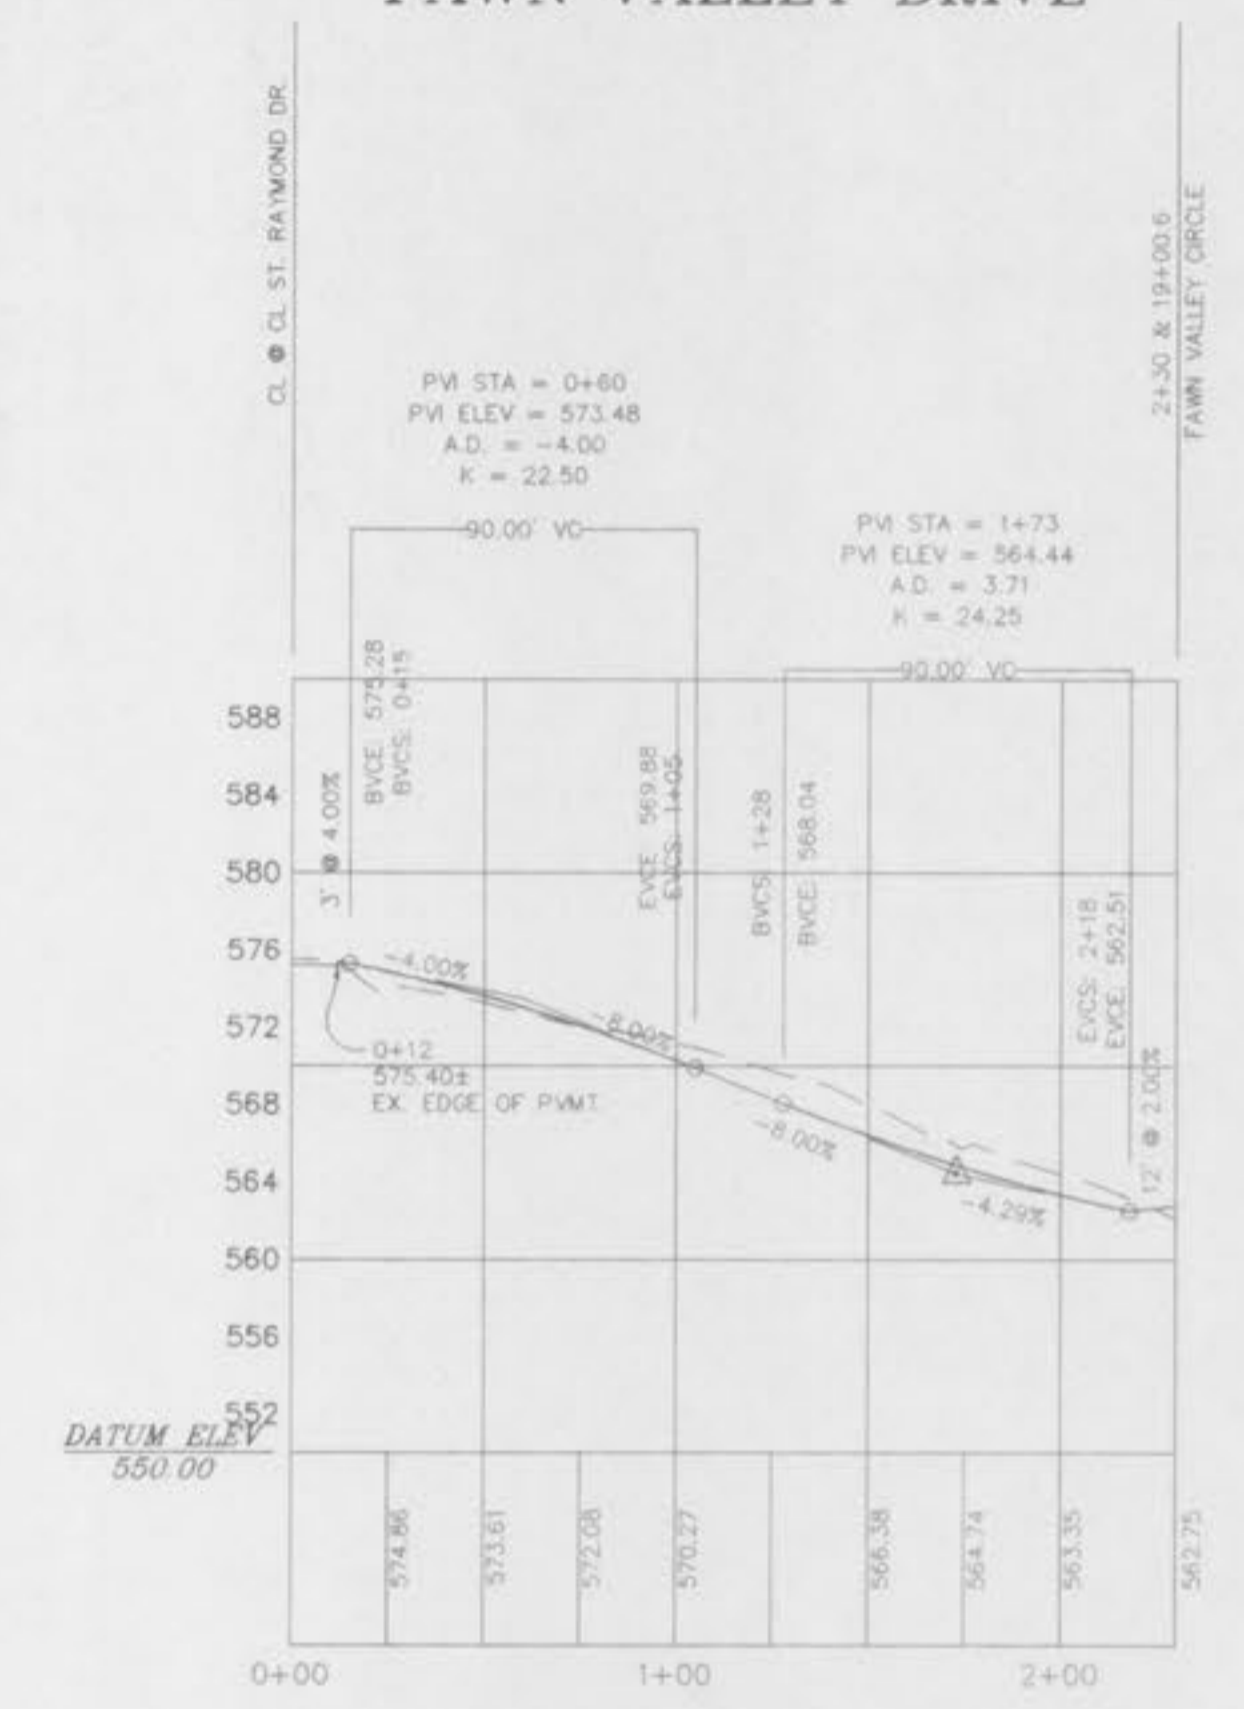

FAWN VALLEY CIRCLE

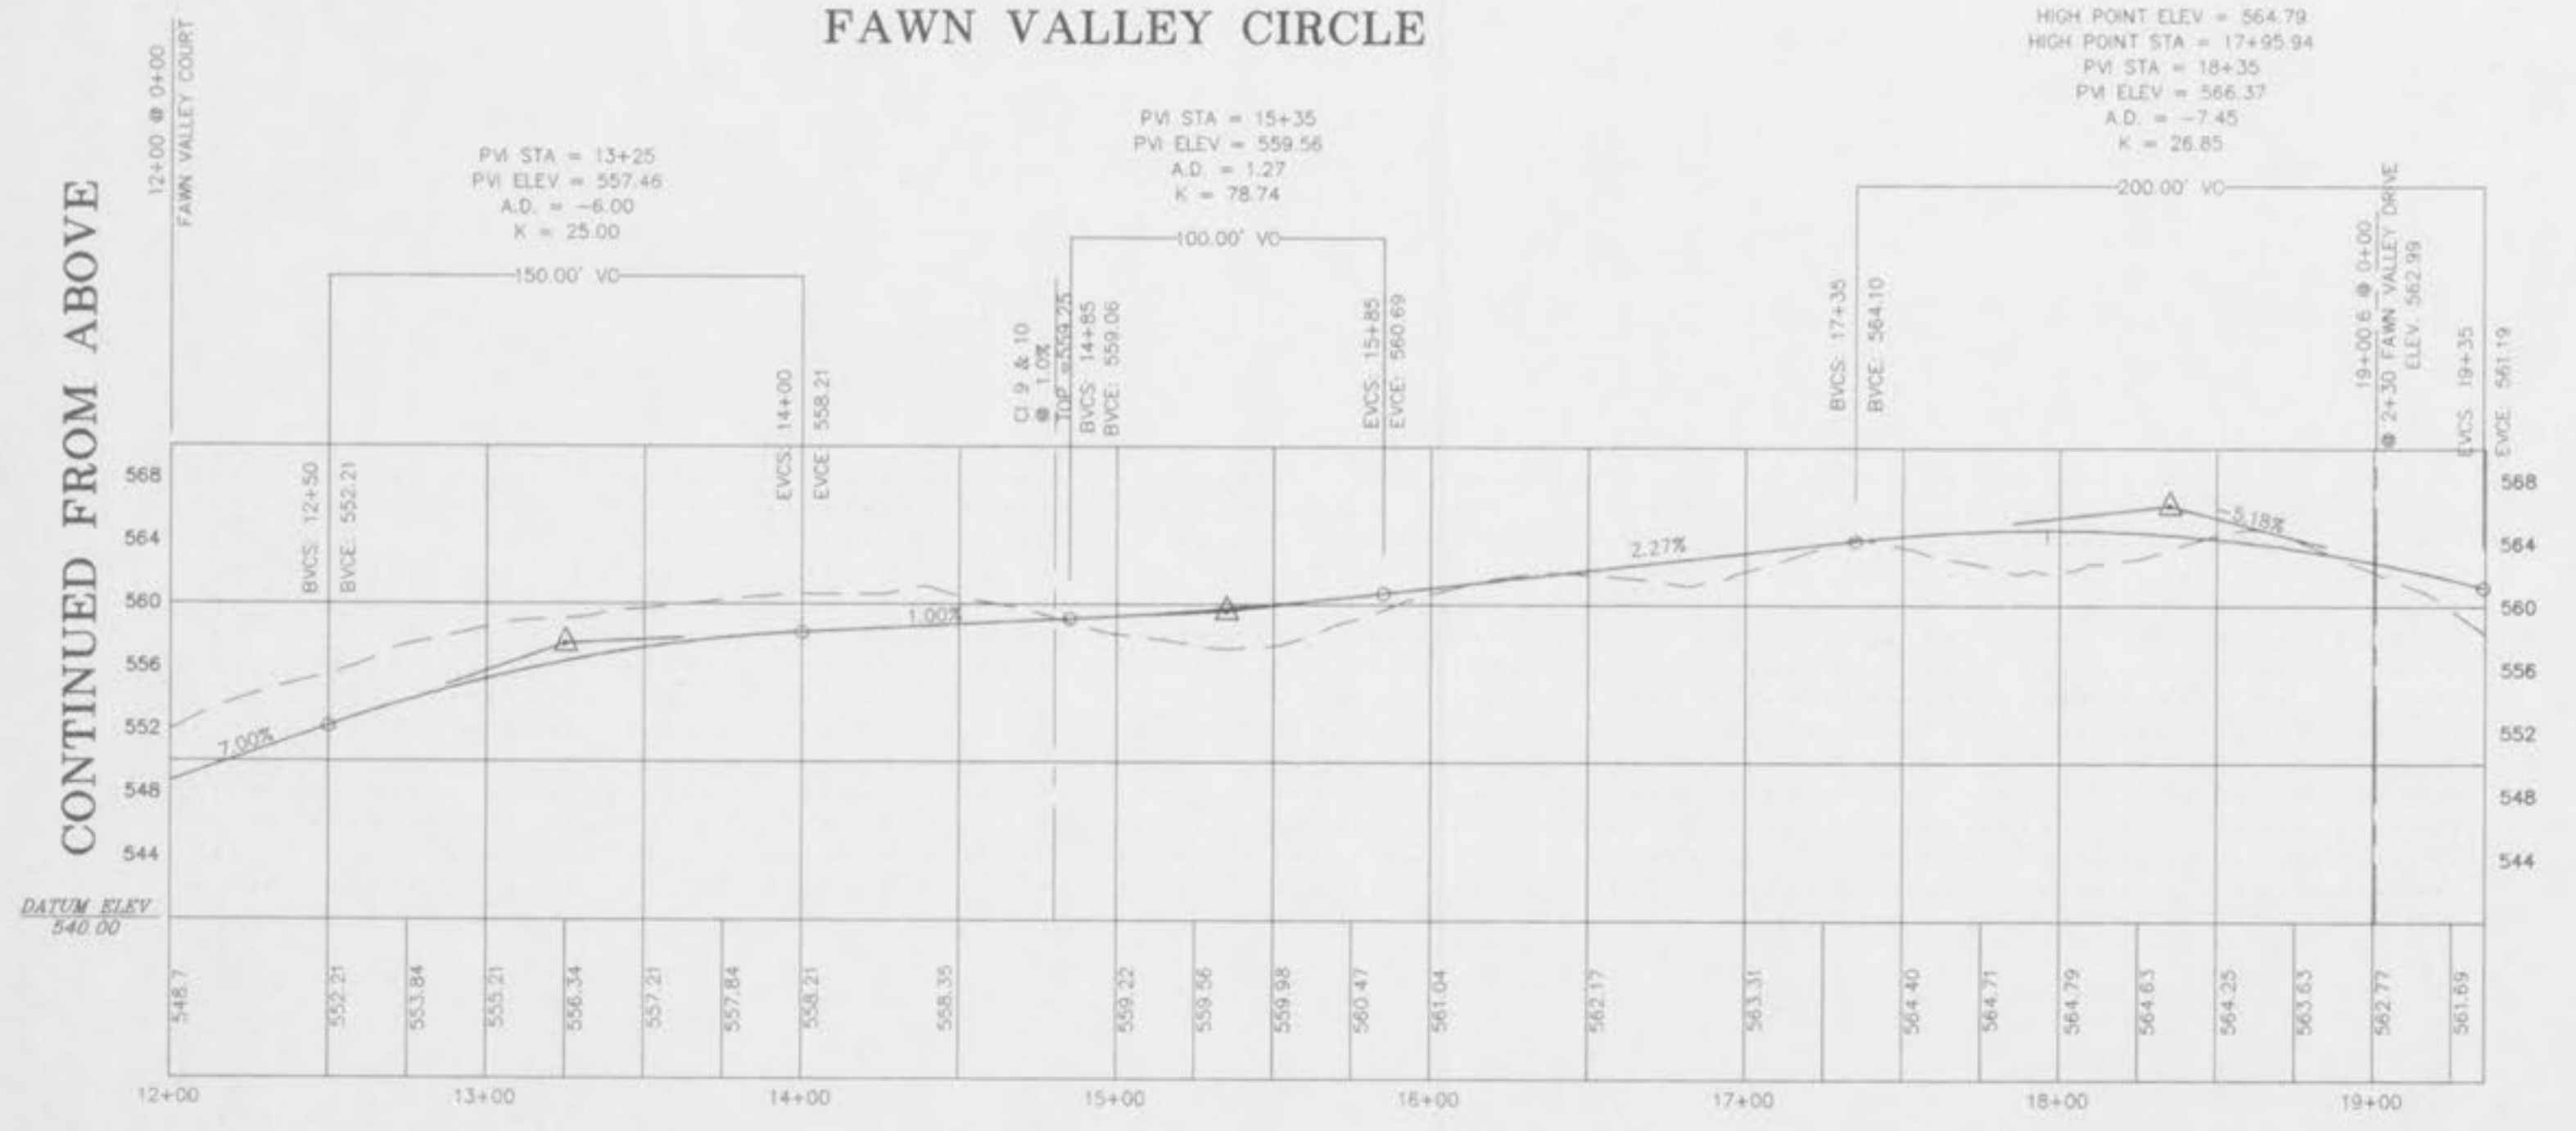

FAWN VALLEY COURT

