


Scales: Hor. 1" = 50'  
Vert. 1" = 10'

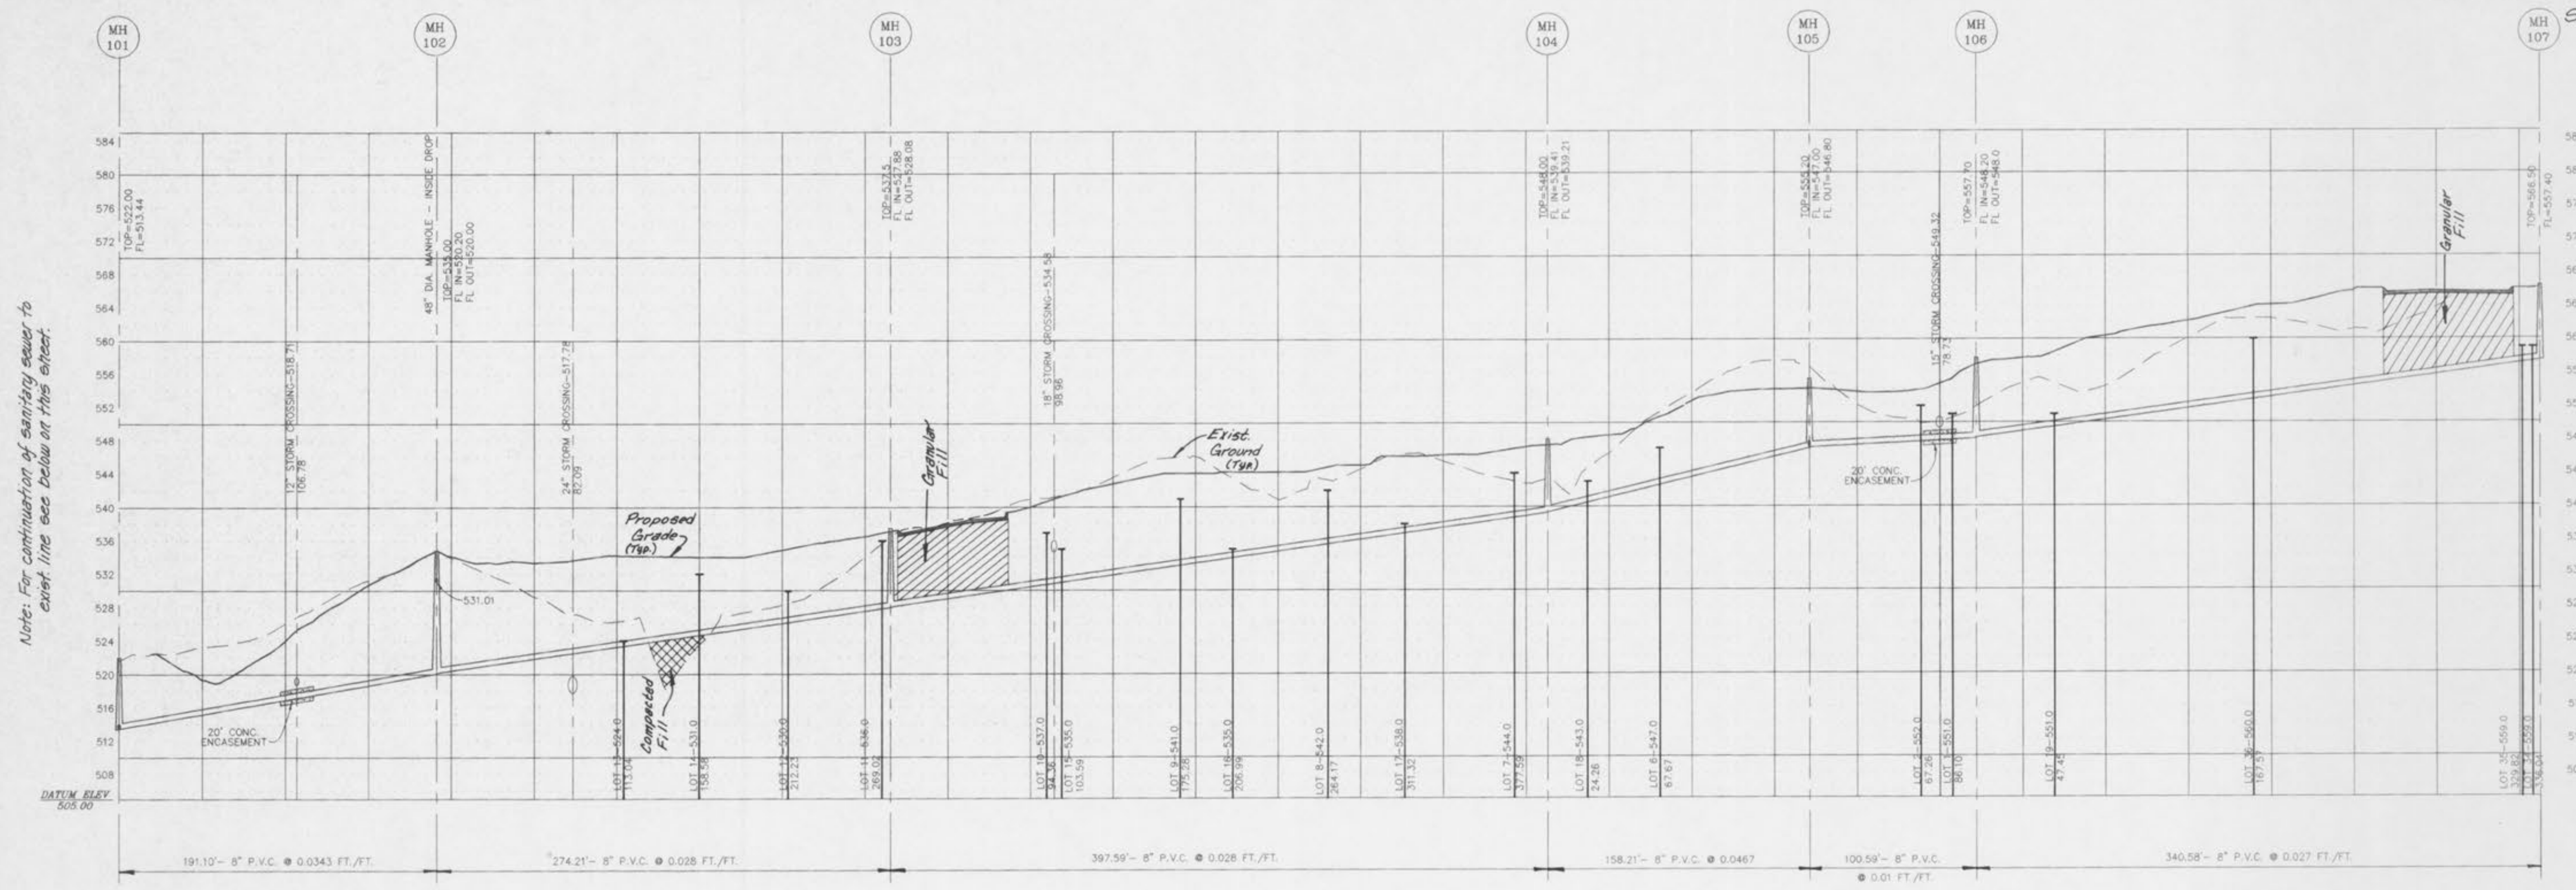

Note: For continuation of sanitary sewer to west line see below on this sheet.

