




REVISIONS

10/21/92	✓
----------	---

TITLE
FEISE FOREST ESTATES
A TRACT OF LAND
BEING PART OF FRACTIONAL SECTION 34,
T. 47N. R. 4E. O'FALLON, MO.

DESIGNED	J.Y.
DRAWN	G.C.
CHECKED	K.E.I.
DATE	9-21-92
SEAL	
SCALE	1" = 50'
JOB	5346
SHEET	3
OF	23
FILE NAME	C:\4910\DRACING\3.DWG

MATCH SHEET 1

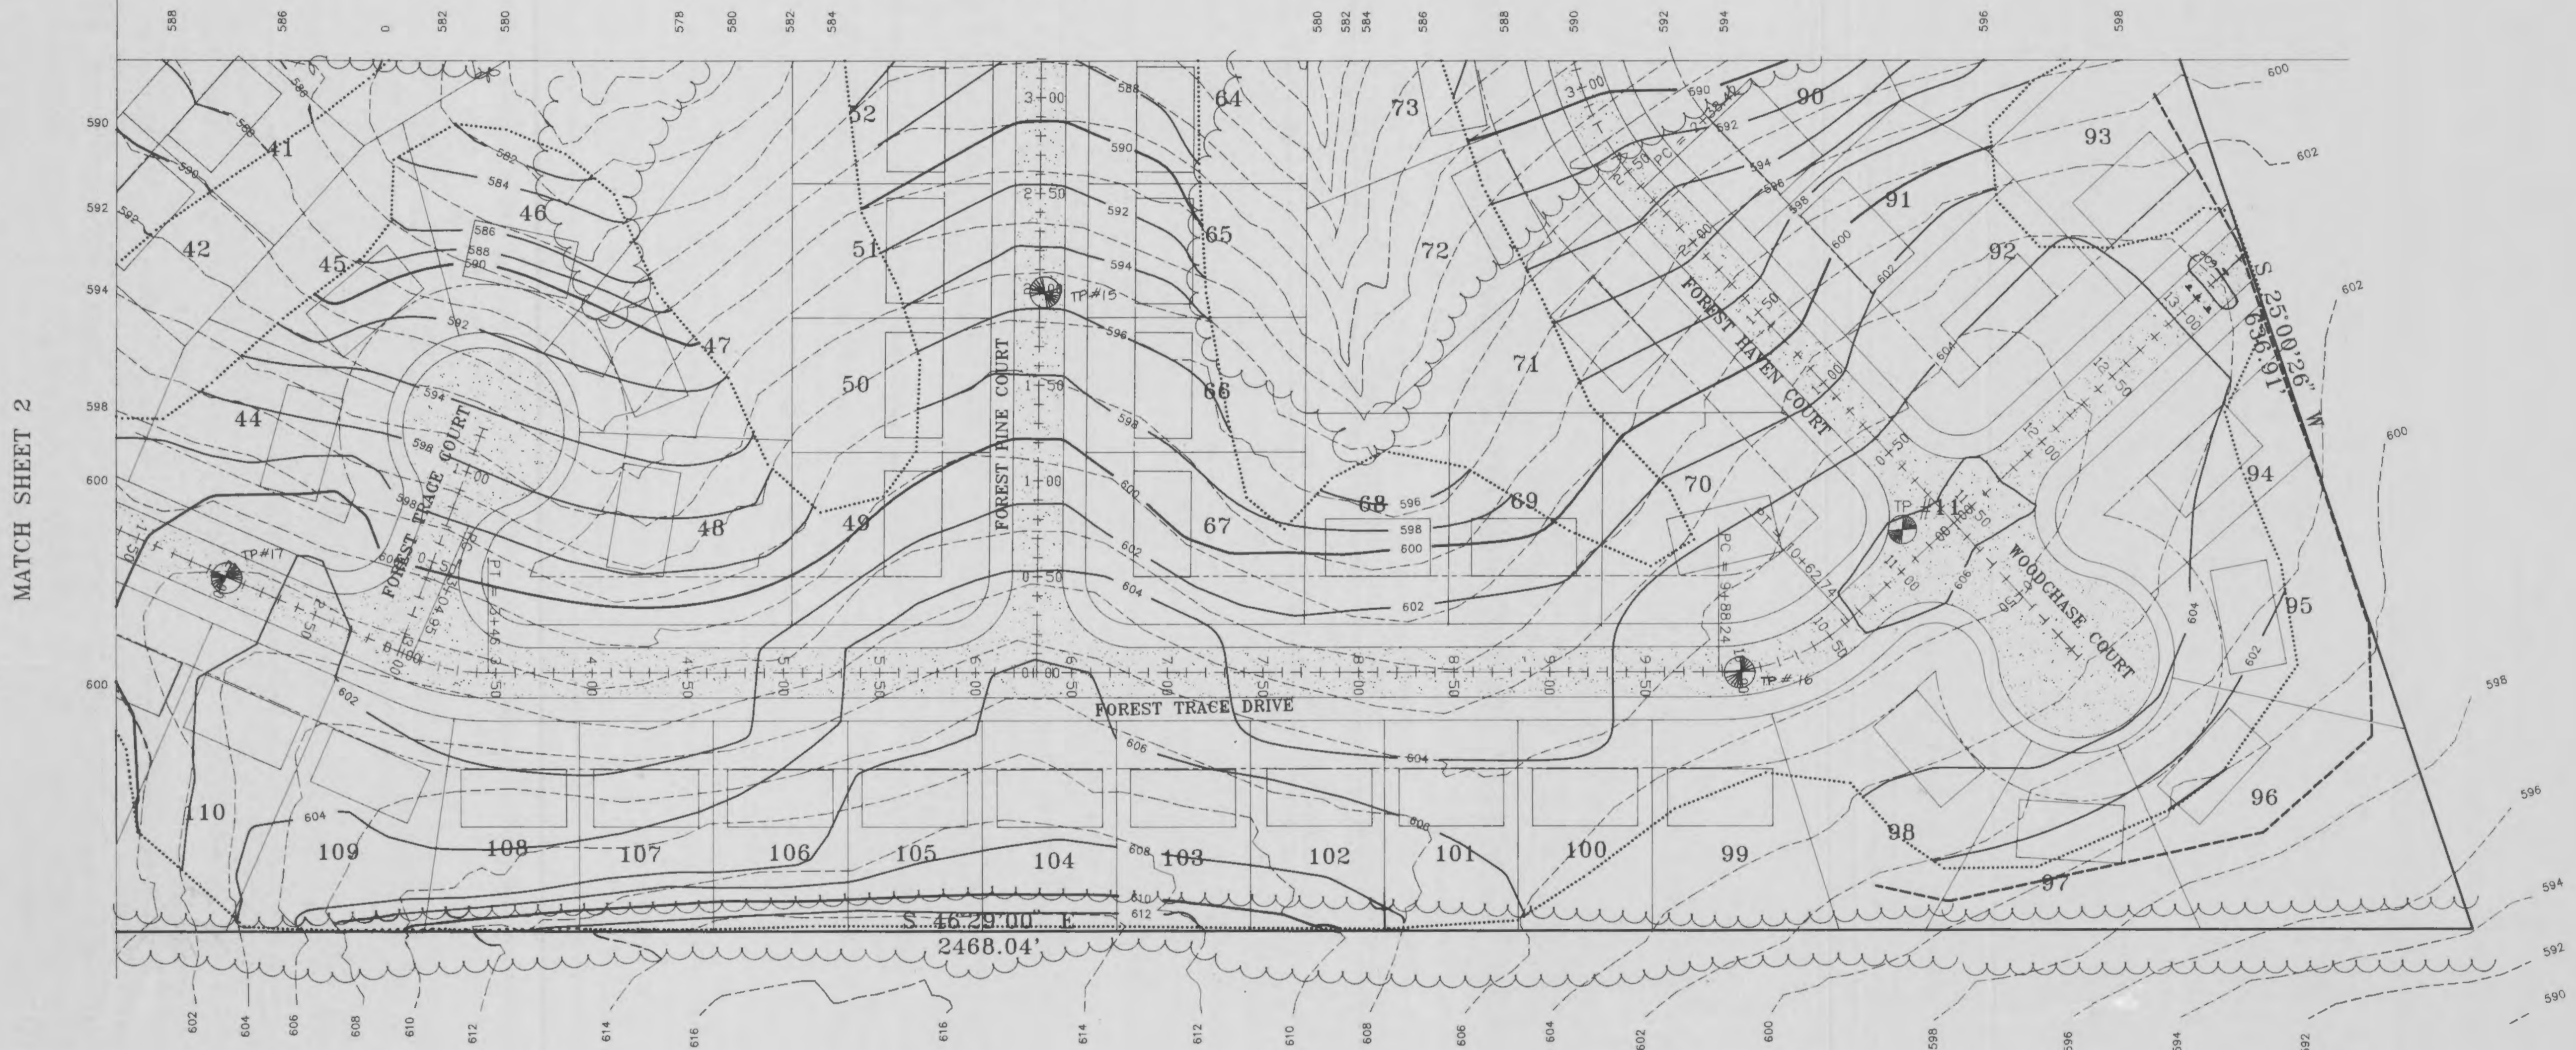

ROCK INFORMATION

TEST PIT	ROCK ELEV.
#1	582.5
#2	577.5
#3	580.1
#4	579.3
#5	571.9
#6	578.2
#7	580.3
#8	569.9
#9	573.5
#10	585.4
#11	595.8

- LEGEND:
- CLEARING LIMITS LINE
 - STAKED STRAW BALES
 - EXISTING CONTOUR
 - PROPOSED CONTOUR
 - ~~~~~ TREE LINE

