




FEISE FOREST COURT

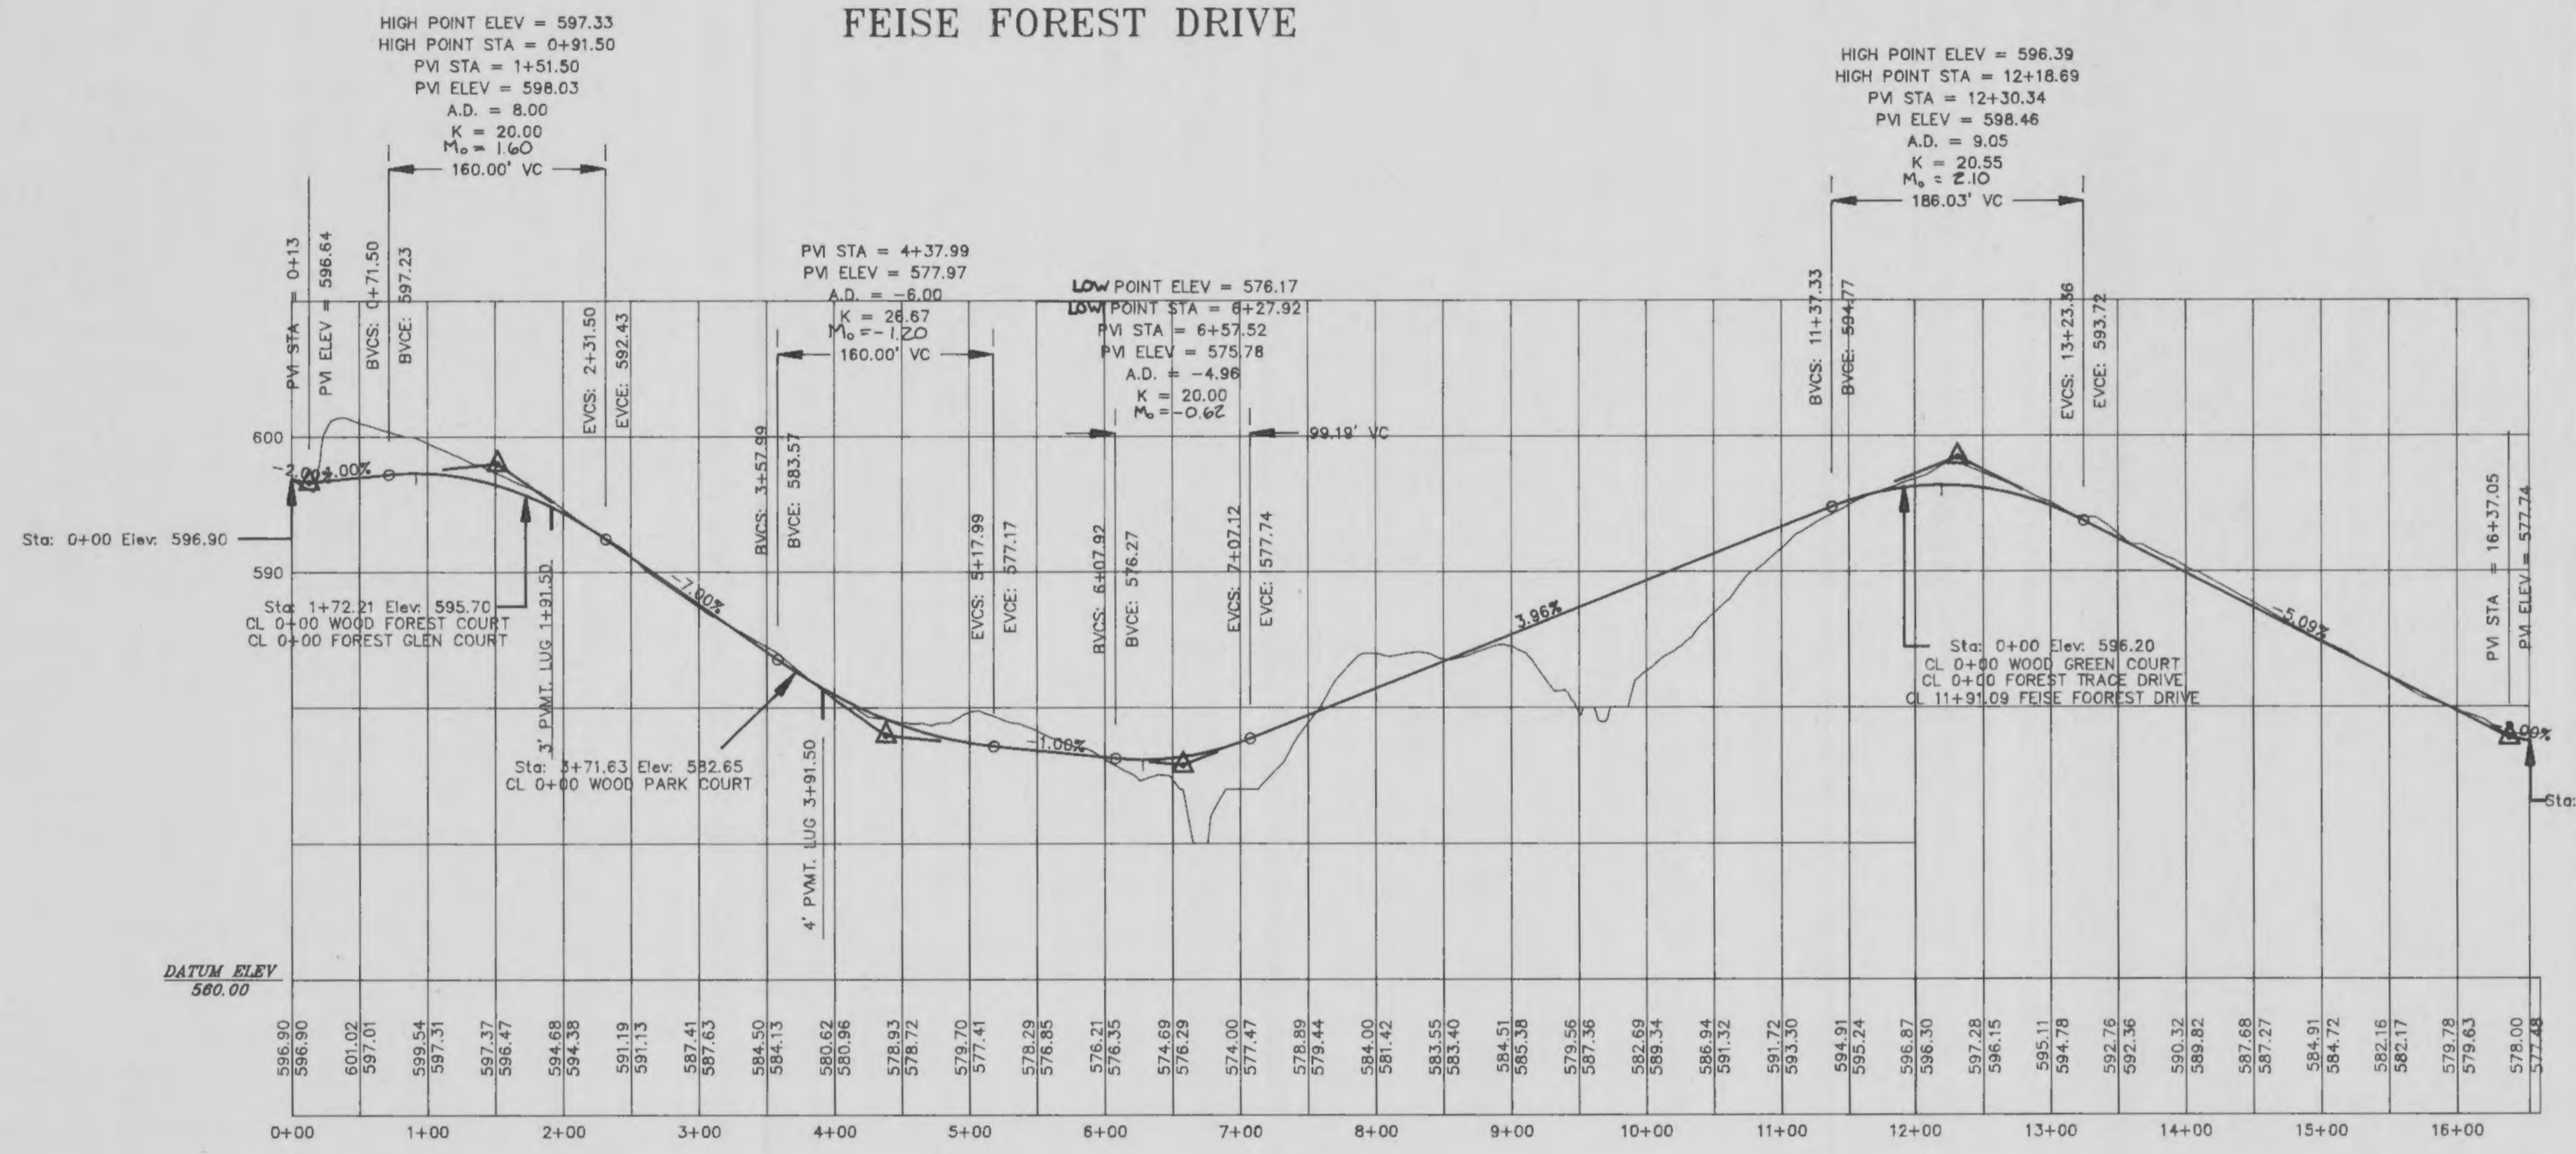


WOOD PARK COURT

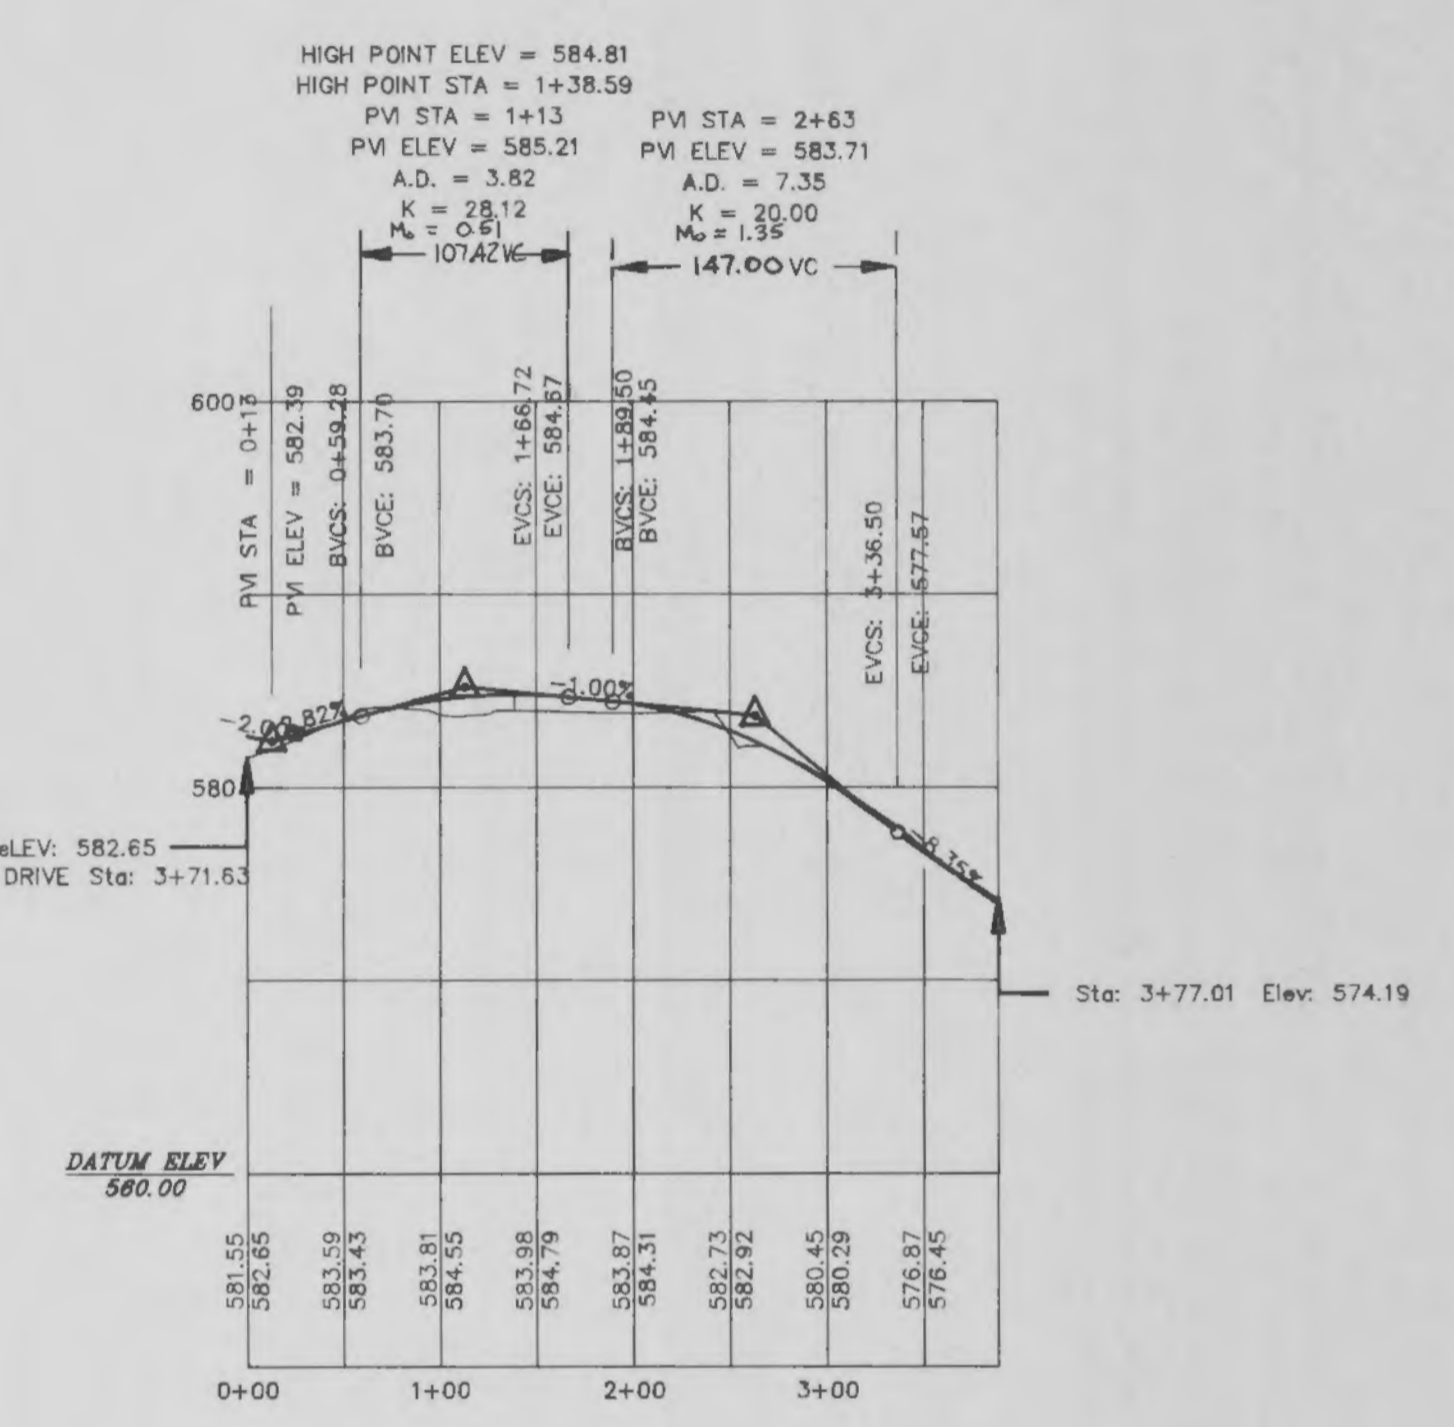



WOOD FOREST COURT

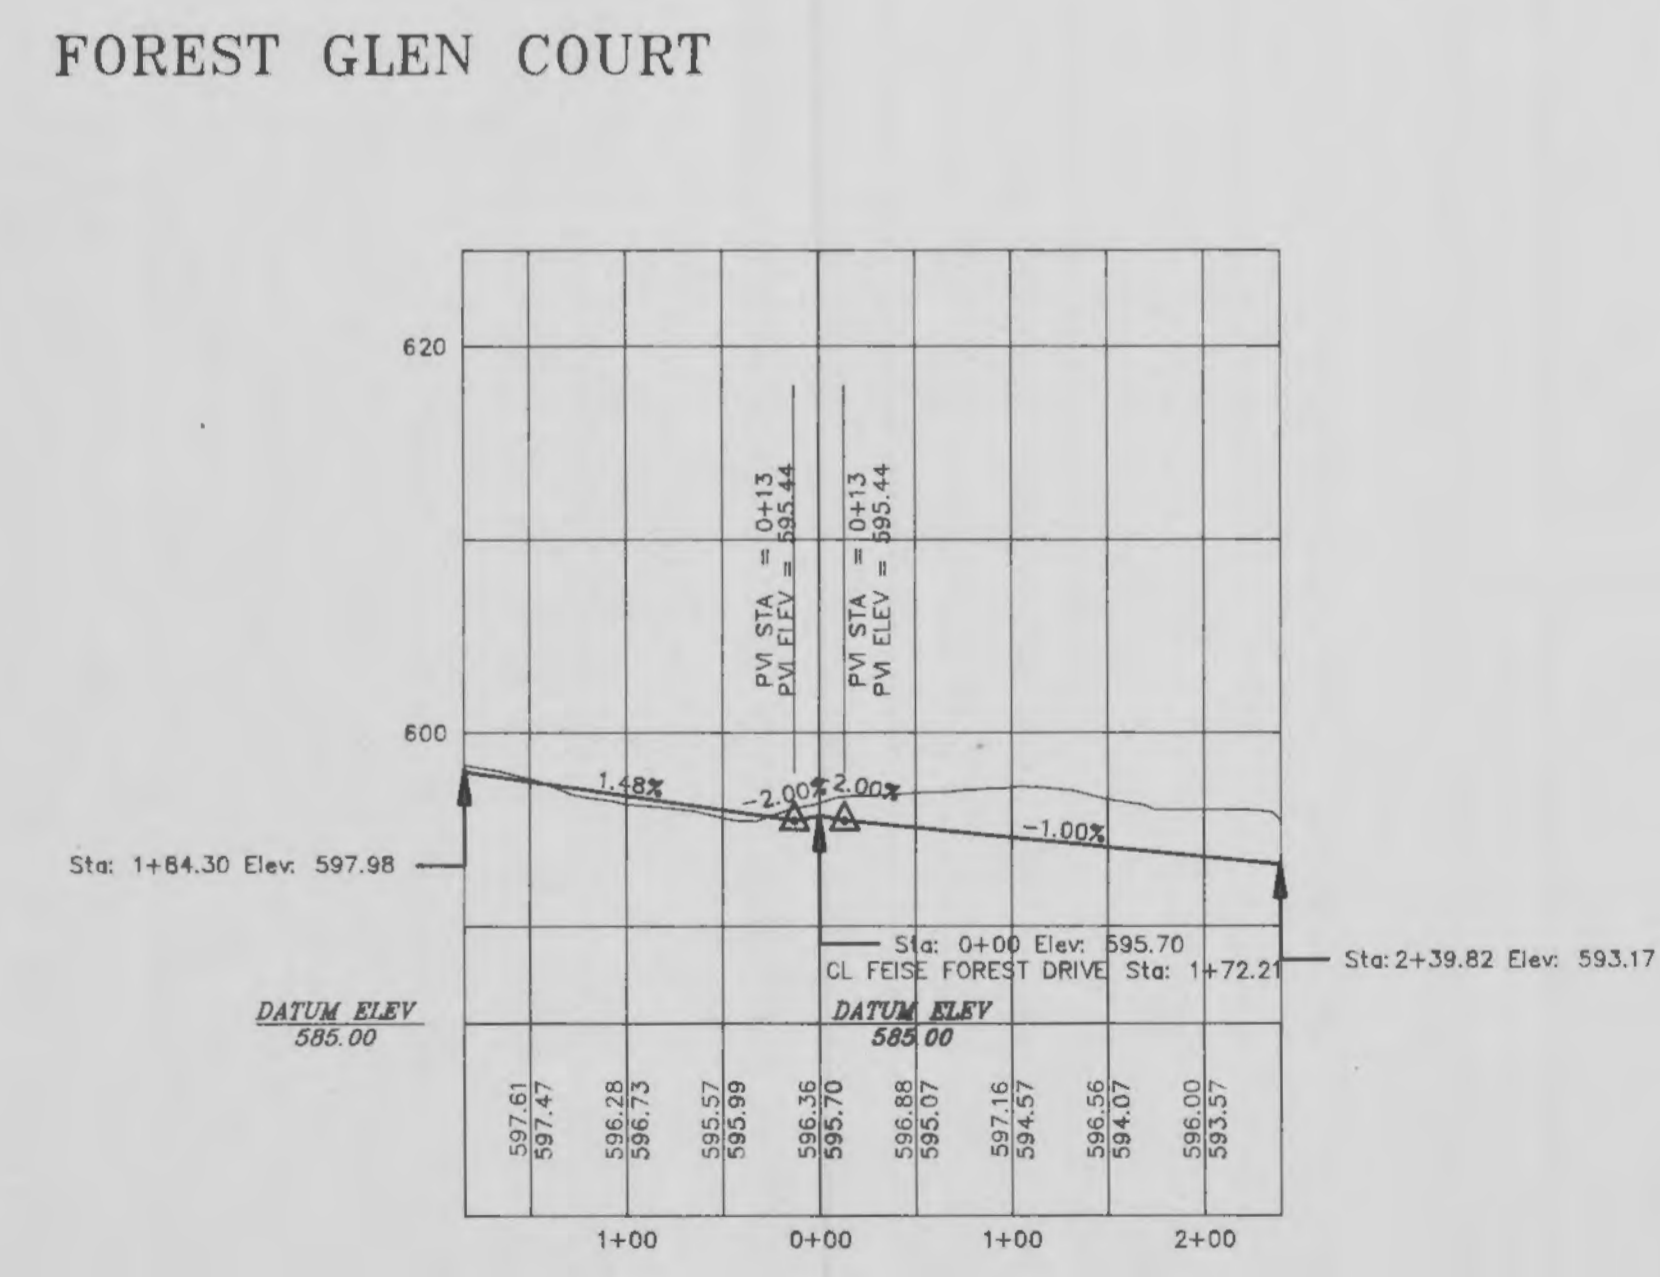

WOOD GREEN COURT

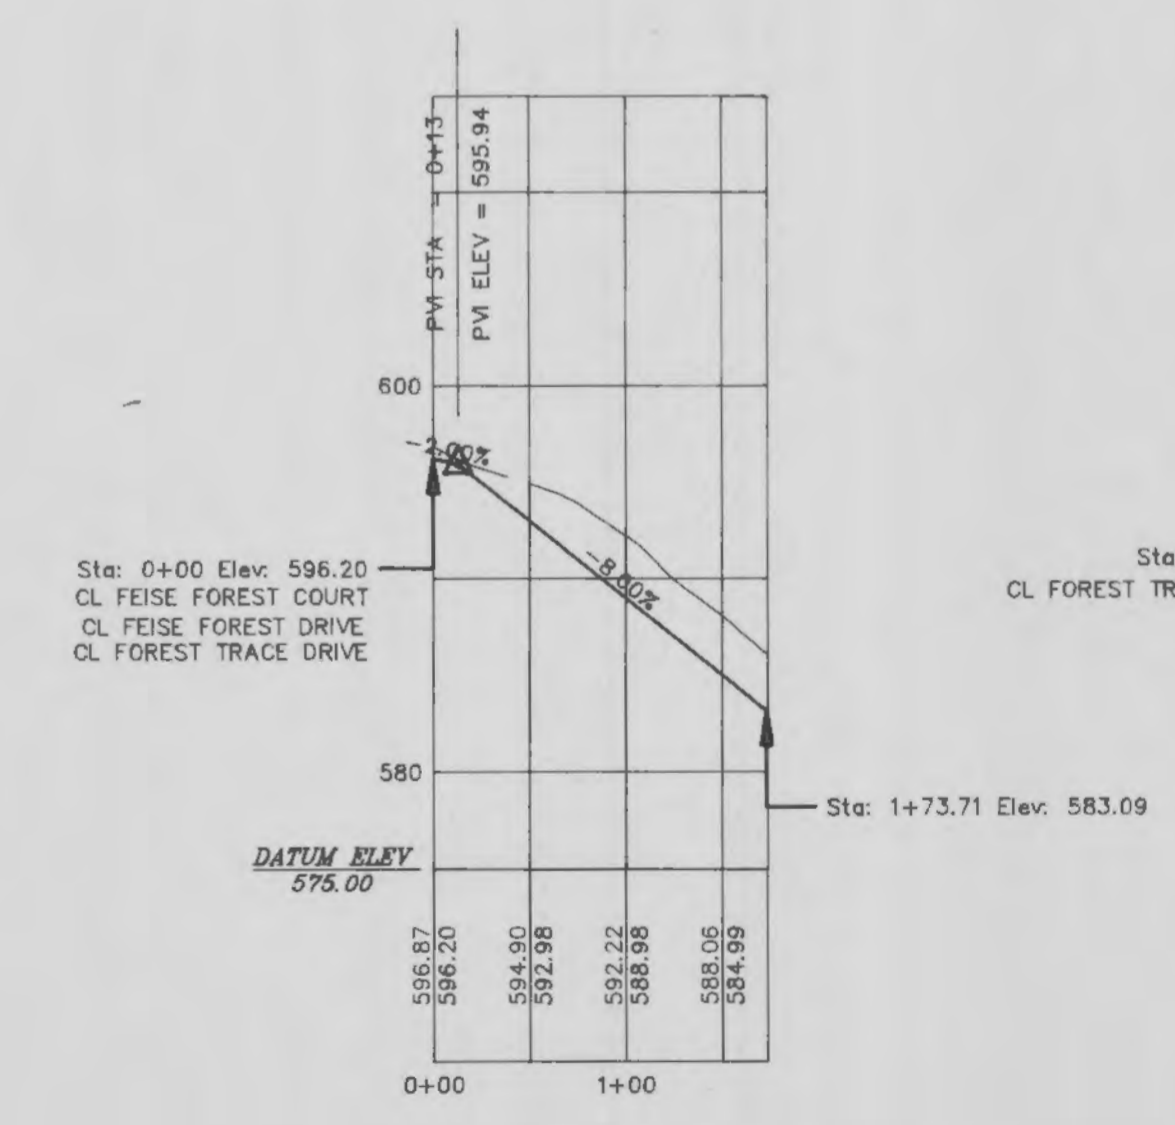

FOREST TRACE COURT

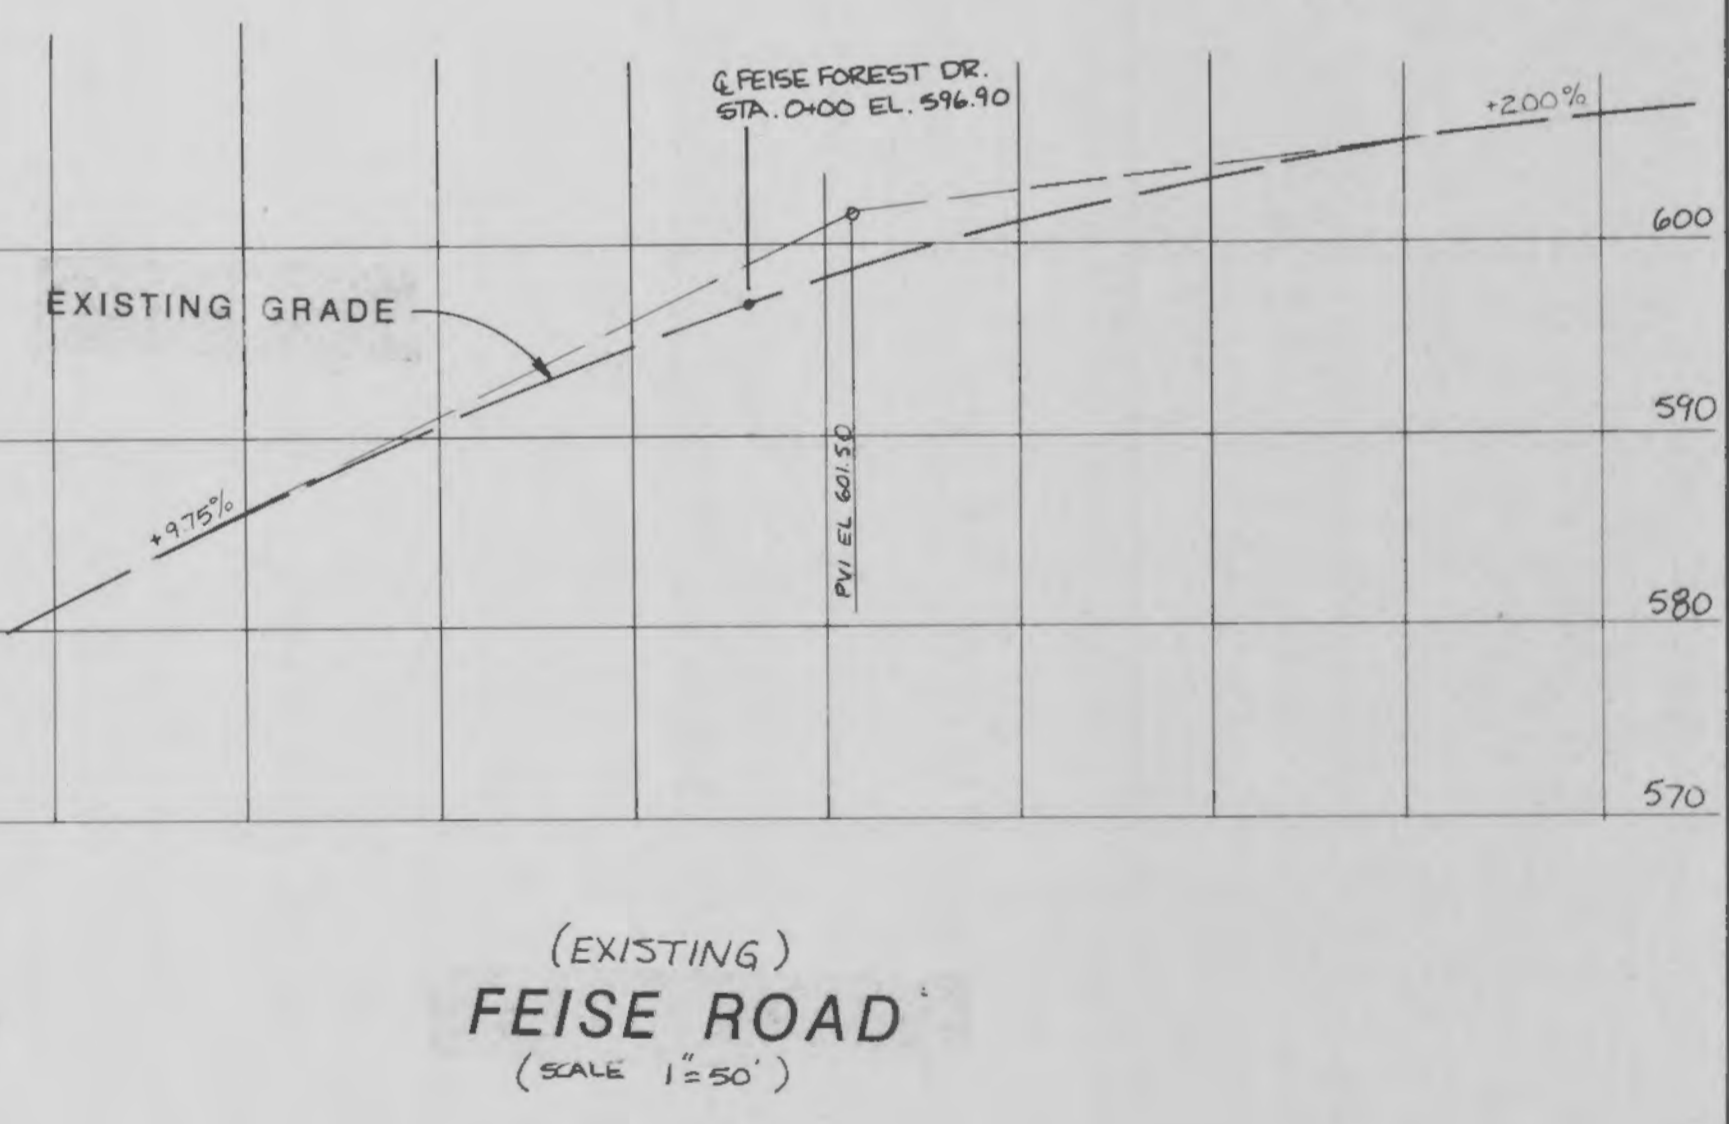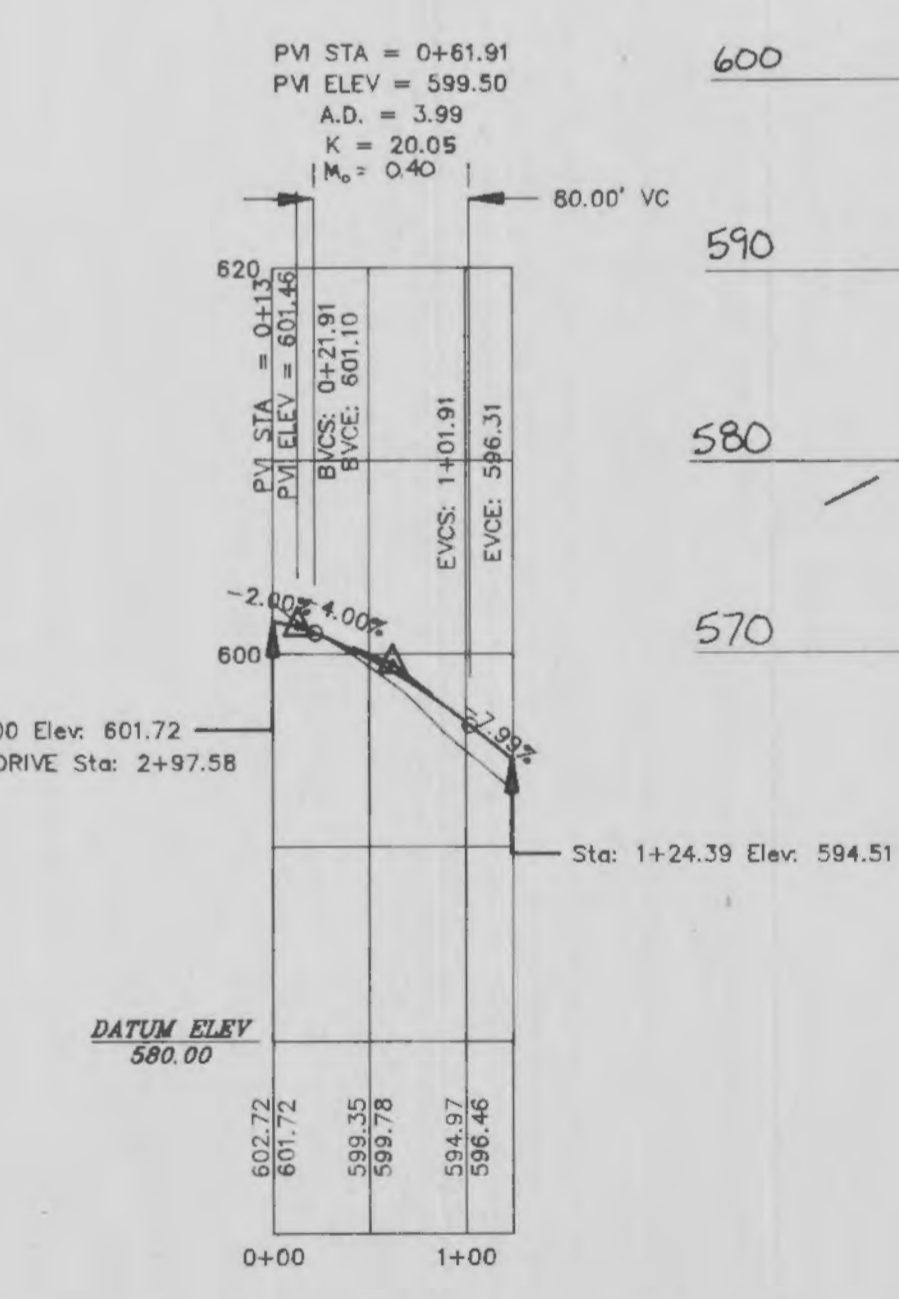

INGRAM ENGINEERING INC.
ENGINEERS - SURVEYORS - PLANNERS
6 WESTBURY DRIVE
ST. CHARLES, MISSOURI 63301
(314) 946-5566
FAX (314) 946-6713

IEI

KENNETH E. INGRAM, P.E.

REVISIONS

10/10/92 J.Y.
10/28/92 G.G.

FEISE FOREST ESTATES
A TRACT OF LAND
BEING PART OF FRACTIONAL SECTION 34,
T.47N.R.4E. O'FALLON, MO.

DESIGNED	J.Y.
DRAWN	G.G.
CHECKED	K.E.I.
DATE	9-25-92
SCALE	HORIZ 1"=100' VERT 1"=10'
JOB	5346
SHEET	7
OF	23
FILE NAME	c:\4910_str_prof\street.dwg