


FEISE FOREST ESTATES

SEWER LINE	LOT	ELEVATION TAIL STAKE	LATERAL LENGTH	WYE ELEVATION	STATION
Q to R	127	589.47	33'	588.81	1+07
	126	589.00	25'	588.50	1+07
	125	589.00	45'	588.10	0+28
P to Q	128	589.00	75'	587.50	0+28
	129	588.25	90'	586.45	2+15
	124	587.50	15'	587.20	1+76
	130	587.75	75'	586.25	1+70
O to P	9	585.32	15'	585.02	0+22
	1	586.32	75'	585.45 (6" lat.)	0+25
	2	585.30	90'	583.50 (6" lat.)	0+80
N to O	3	583.35	115'	582.30 (6" lat.)	0+10
	4	583.30	15'	585.00	0+85
	5	583.50	20'	583.10	1+05
M to N	6	584.67	20'	584.27	1+00
	7	583.17	70'	581.77	1+49
	12	574.50	10'	574.30	0+90
L to M	11	574.75	10'	574.55	1+00
	14	564.30	105'	563.25 (6" lat.)	0+05
	13	565.50	45'	567.55 (6" lat.)	0+83
K to L	18	574.00	15'	573.70	0+90
	15	564.80	80'	563.50	1+07
	16	582.00	15'	581.70	0+88
	17	585.00	15'	584.70	0+70

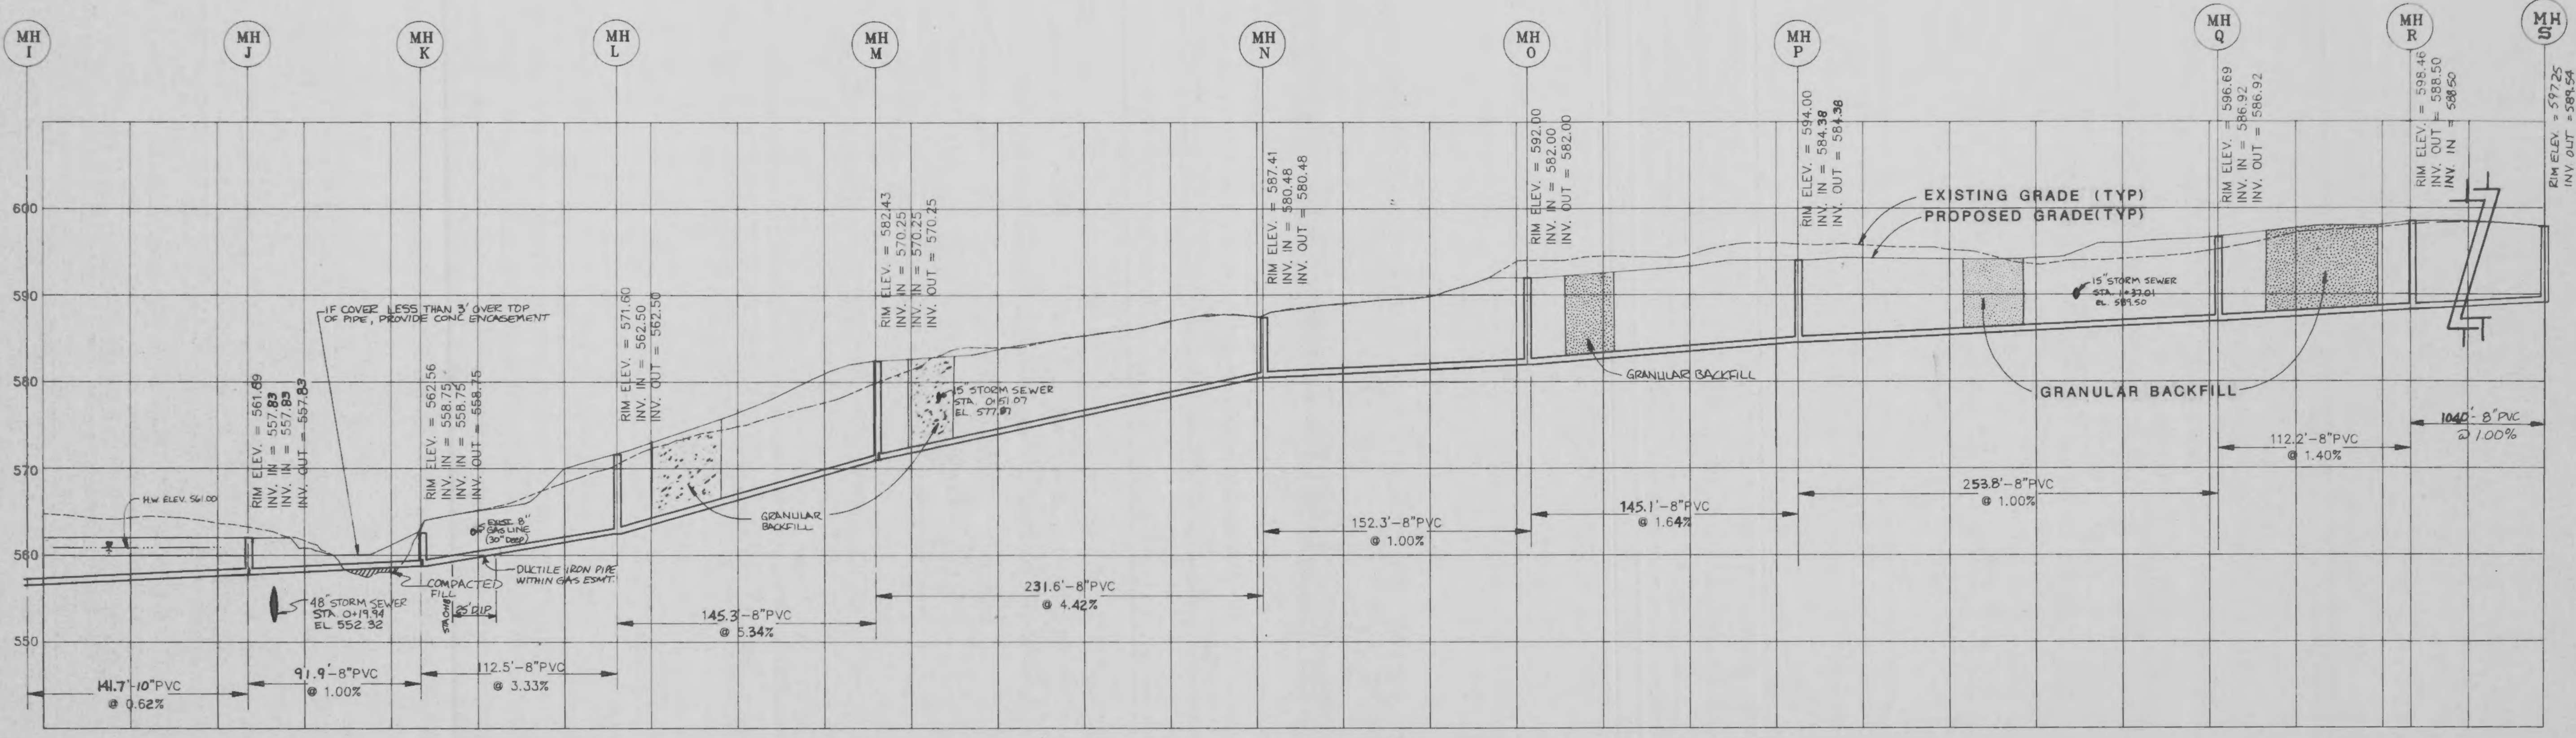

INGRAM ENGINEERING INC.  
ENGINEERS - SURVEYORS - PLANNERS  
6 WESTBURY DRIVE  
ST. CHARLES, MISSOURI 63301  
(314) 946-5666  
FAX (314) 946-6713

REVISIONS  
10/2/92 JY

FEISE FOREST ESTATES  
A TRACT OF LAND  
BEING PART OF FRACTIONAL SECTION 34,  
T.47N-R.4E, O'FALLON, MO.

TITLE  
DESIGNED J.Y.  
DRAWN G.G.  
CHECKED K.E.I.  
DATE 9-24-92  
SEAL  
STATE OF MISSOURI  
KENNETH E. INGRAM  
E-10234  
SCALE  
HORIZ. 1"=50'  
VERT. 1"=10'  
JOB 5346 SHEET 10 OF 23