


FOR DRAINAGE AREAS ONLY,
NOT FOR CONSTRUCTION

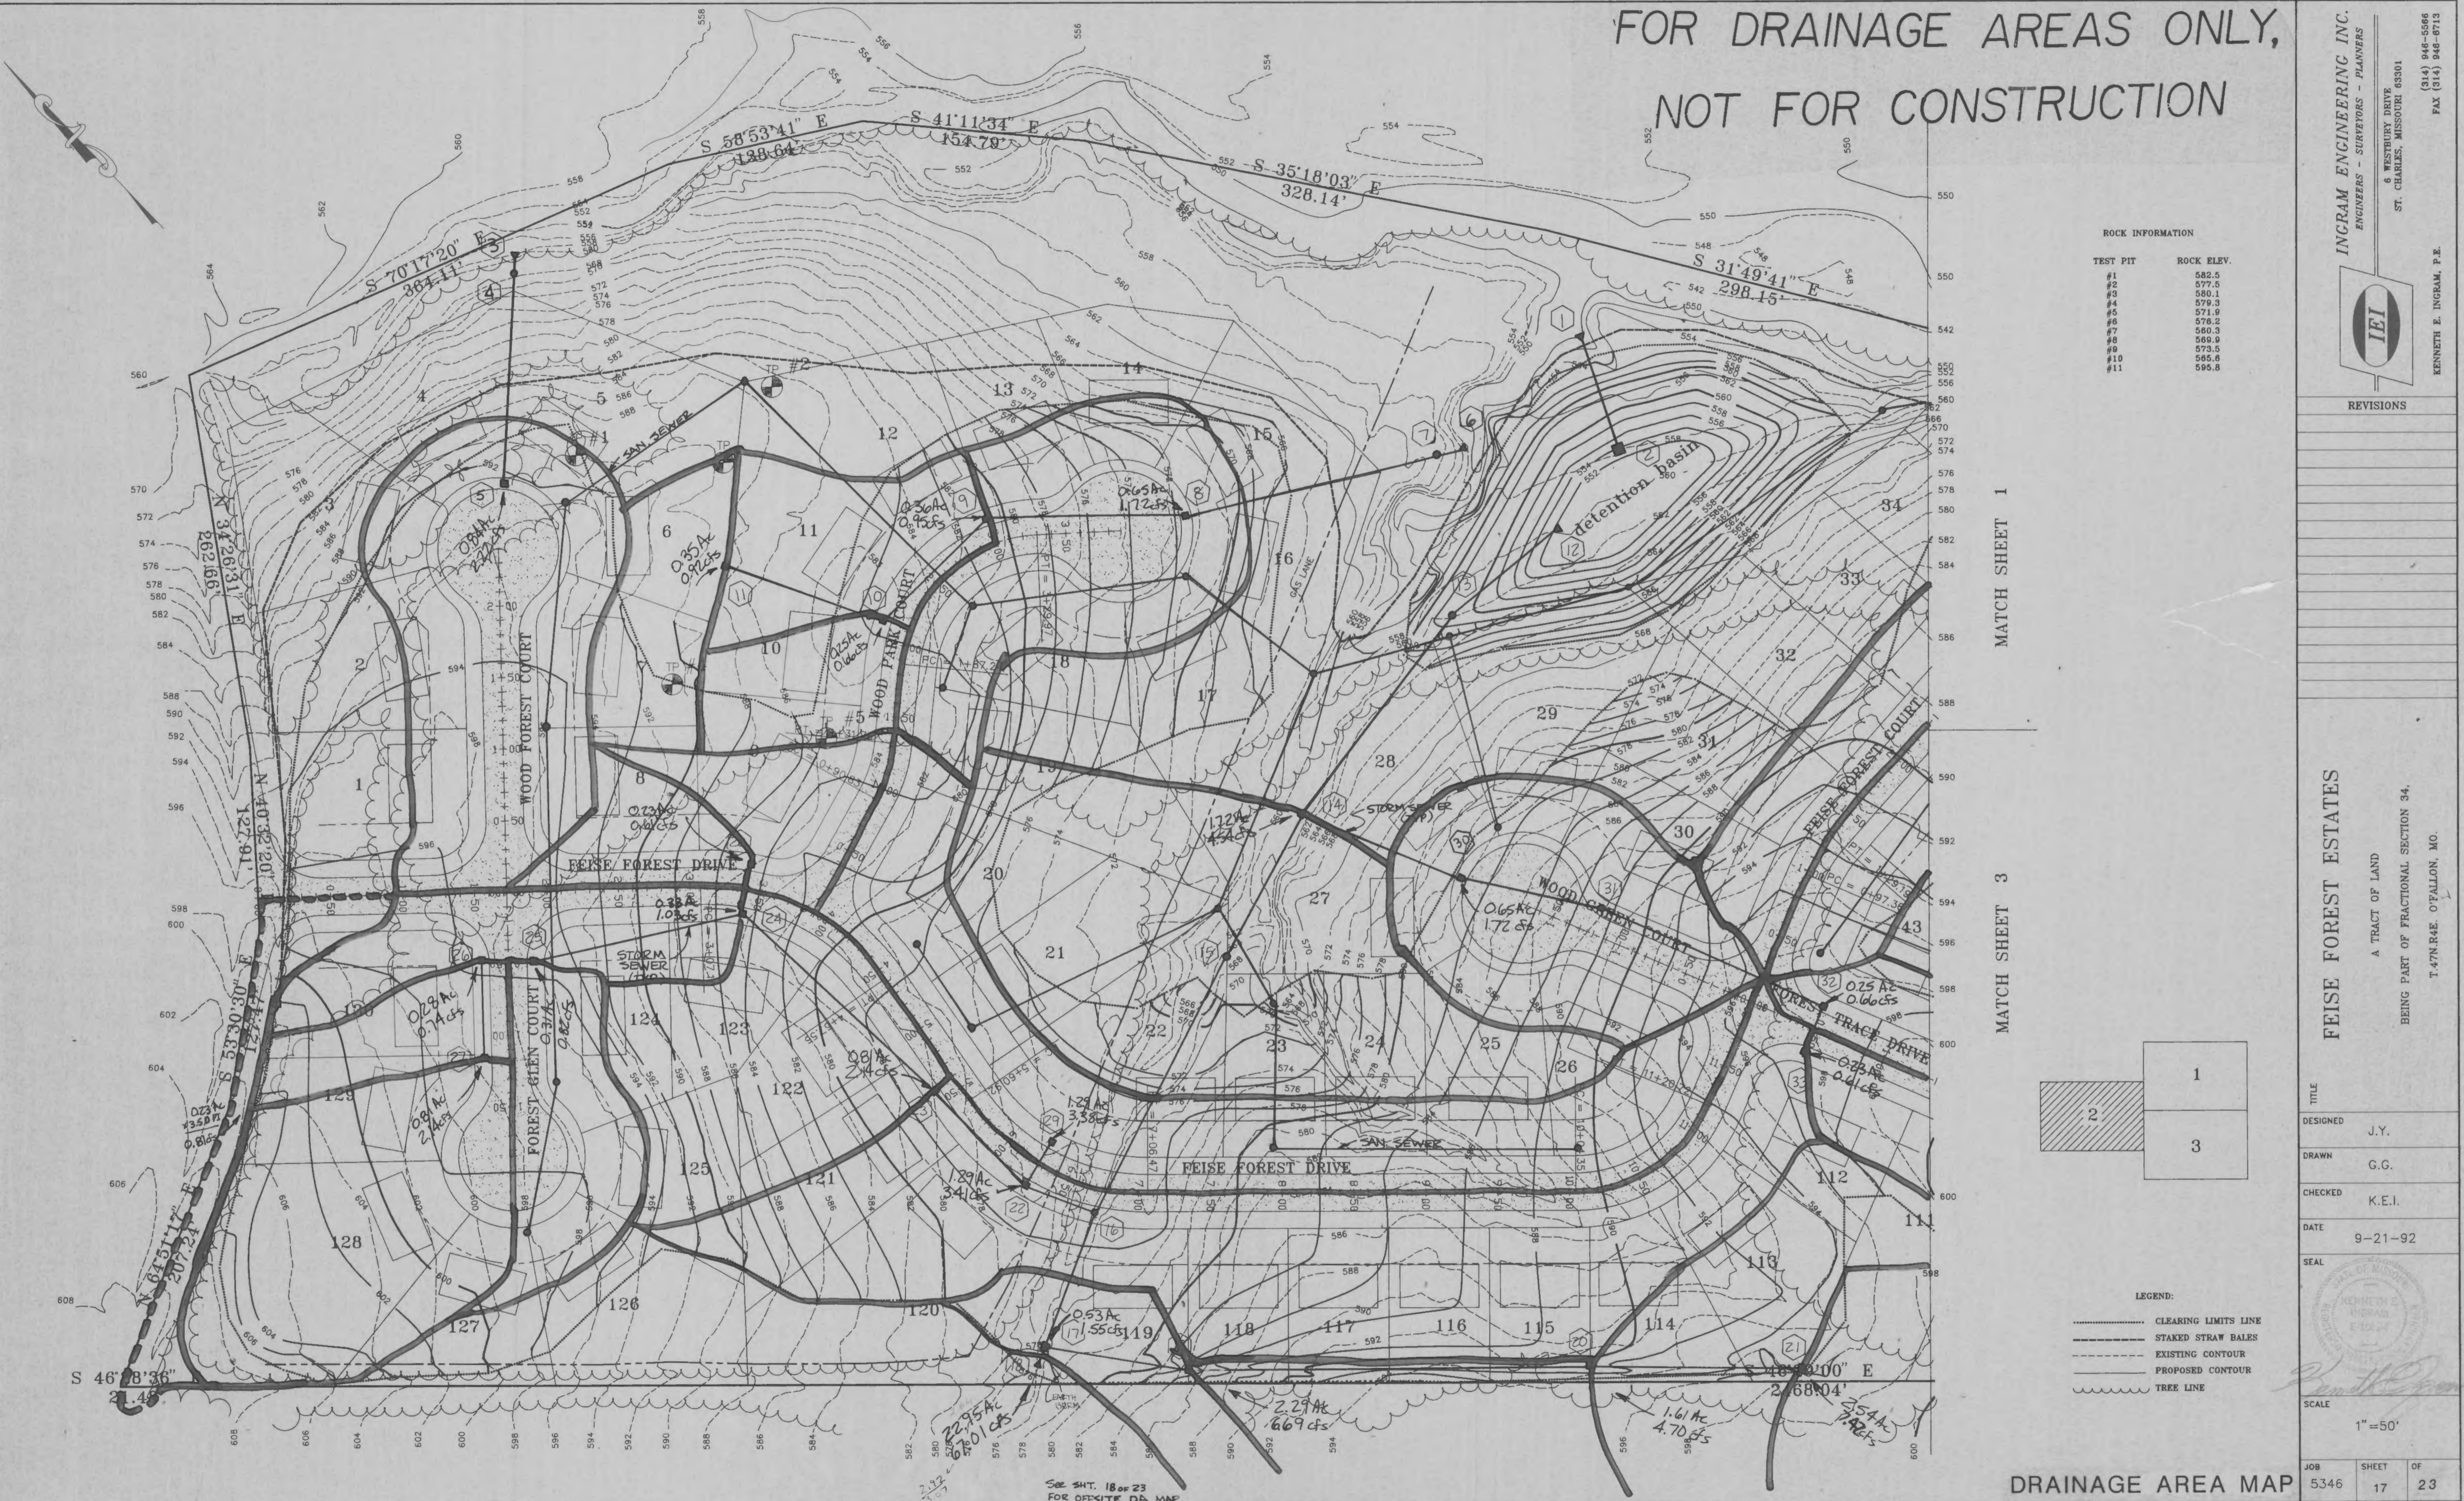


ROCK INFORMATION

TEST PIT	ROCK ELEV.
#1	582.5
#2	577.5
#3	580.1
#4	579.3
#5	571.9
#6	576.2
#7	580.3
#8	569.9
#9	573.5
#10	585.6
#11	585.8

MATCH SHEET 1

MATCH SHEET 3

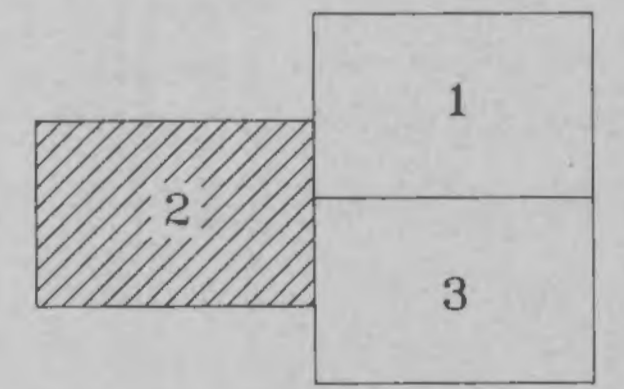

- LEGEND:
- CLEARING LIMITS LINE
 - STAKED STRAW BALES
 - EXISTING CONTOUR
 - PROPOSED CONTOUR
 - TREE LINE

INCRAM ENGINEERING INC.
ENGINEERS - SURVEYORS - PLANNERS

6 WESTBURY DRIVE
ST. CHARLES, MISSOURI 63301

(314) 946-5566
FAX (314) 946-9713

KENNETH E. INGRAM, P.E.

REVISIONS

FEISE FOREST ESTATES
A TRACT OF LAND
BEING PART OF FRACTIONAL SECTION 34,
T.47N.R.4E. O'FALLON, MO.

TITLE	FEISE FOREST ESTATES		
DESIGNED	J.Y.		
DRAWN	G.G.		
CHECKED	K.E.I.		
DATE	9-21-92		
SEAL			
SCALE	1"=50'		
JOB	5346	SHEET	17
OF			23

DRAINAGE AREA MAP

See SHT. 18 of 23
FOR OFFSITE DA MAP