


FOR DRAINAGE AREAS ONLY,
NOT FOR CONSTRUCTION

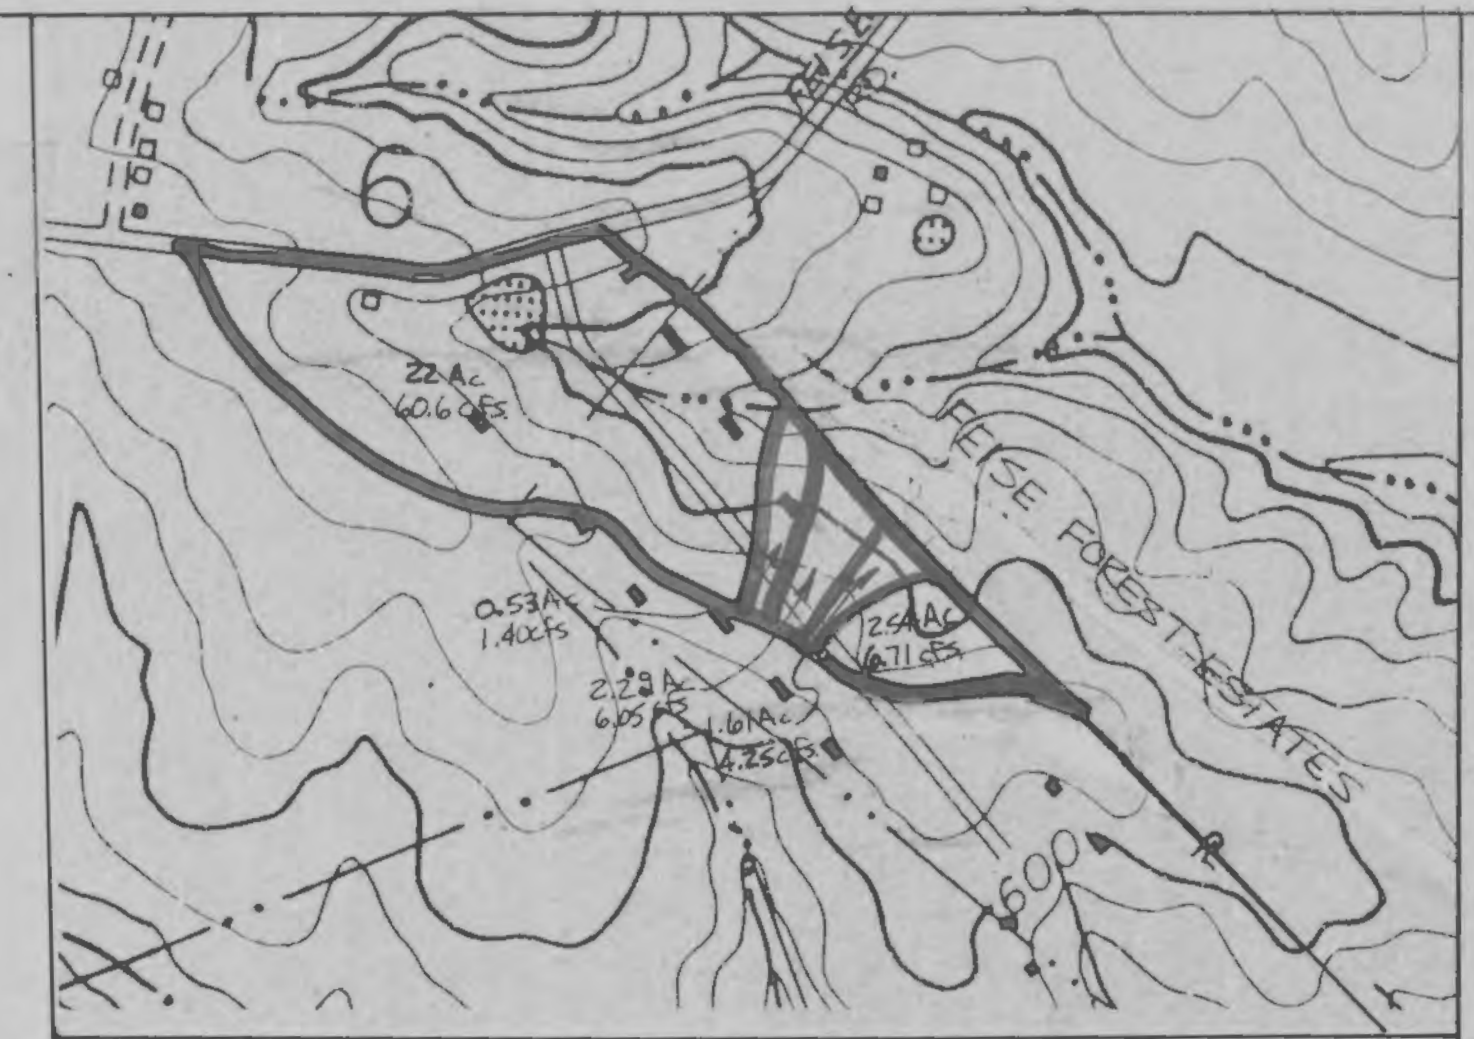

INGRAM ENGINEERING INC.
ENGINEERS - SURVEYORS - PLANNERS
6 WESTBURY DRIVE
ST. CHARLES, MISSOURI 63301
(314) 946-5566
FAX (314) 946-6713
KENNETH E. INGRAM, P.E.

REVISIONS


FEISE FOREST ESTATES
A TRACT OF LAND
BEING PART OF FRACTIONAL SECTION 94,
T.47N R.4E, O'FALLON, MO.

TITLE	FEISE FOREST ESTATES		
DESIGNED	J.Y.		
DRAWN	G.G.		
CHECKED	K.E.I.		
DATE	9-21-92		
SCALE	1" = 50'		
JOB	5346	SHEET	18 OF 23
FILE NAME	C:\4910\GRADING\3.DWG		

MATCH SHEET 1

OFFSITE D.A. MAP

MATCH SHEET 2


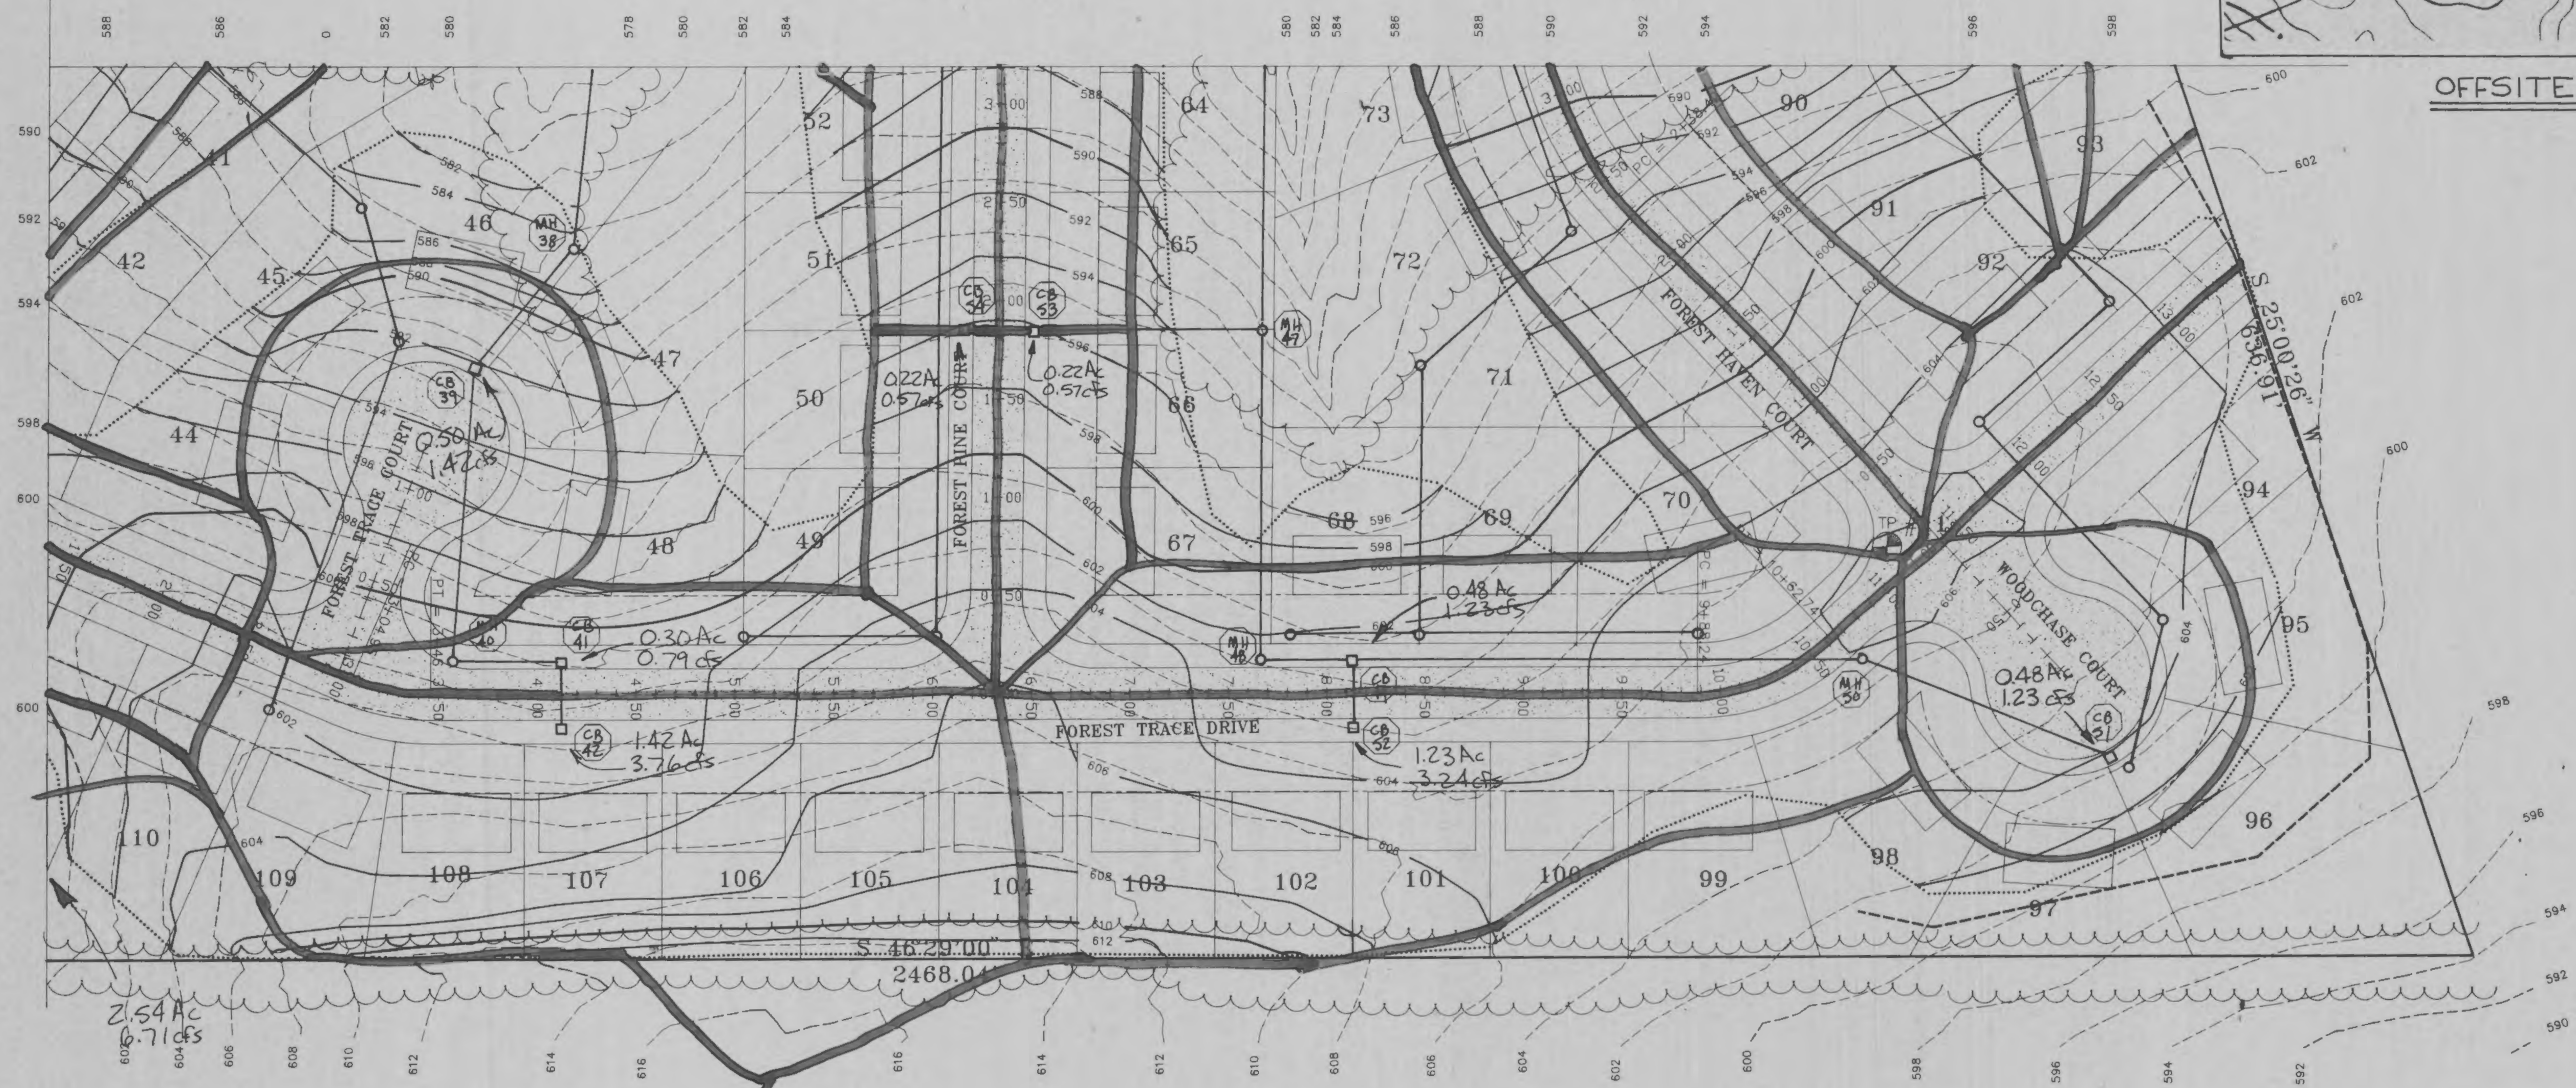


ROCK INFORMATION

TEST PIT	ROCK ELEV.
#1	582.5
#2	577.5
#3	580.1
#4	579.3
#5	571.9
#6	576.2
#7	580.3
#8	569.9
#9	573.5
#10	565.6
#11	595.8

LEGEND:

- CLEARING LIMITS LINE
- STAKED STRAW BALES
- EXISTING CONTOUR
- PROPOSED CONTOUR
- ~~~~~ TREE LINE

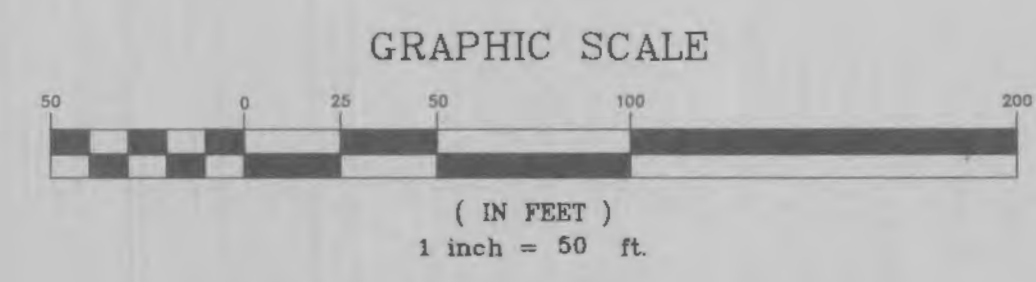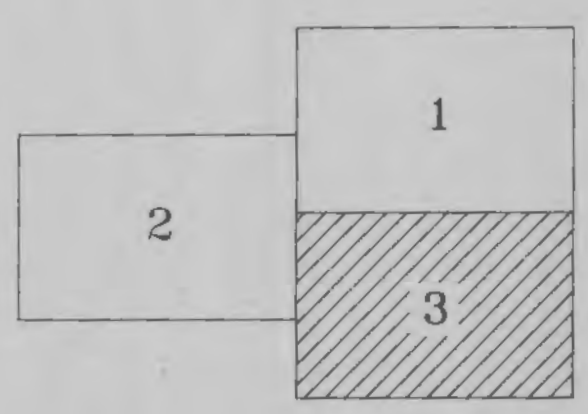

DRAINAGE AREA MAP