

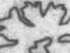



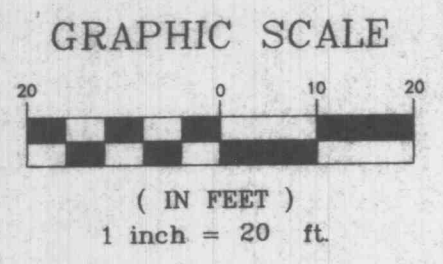
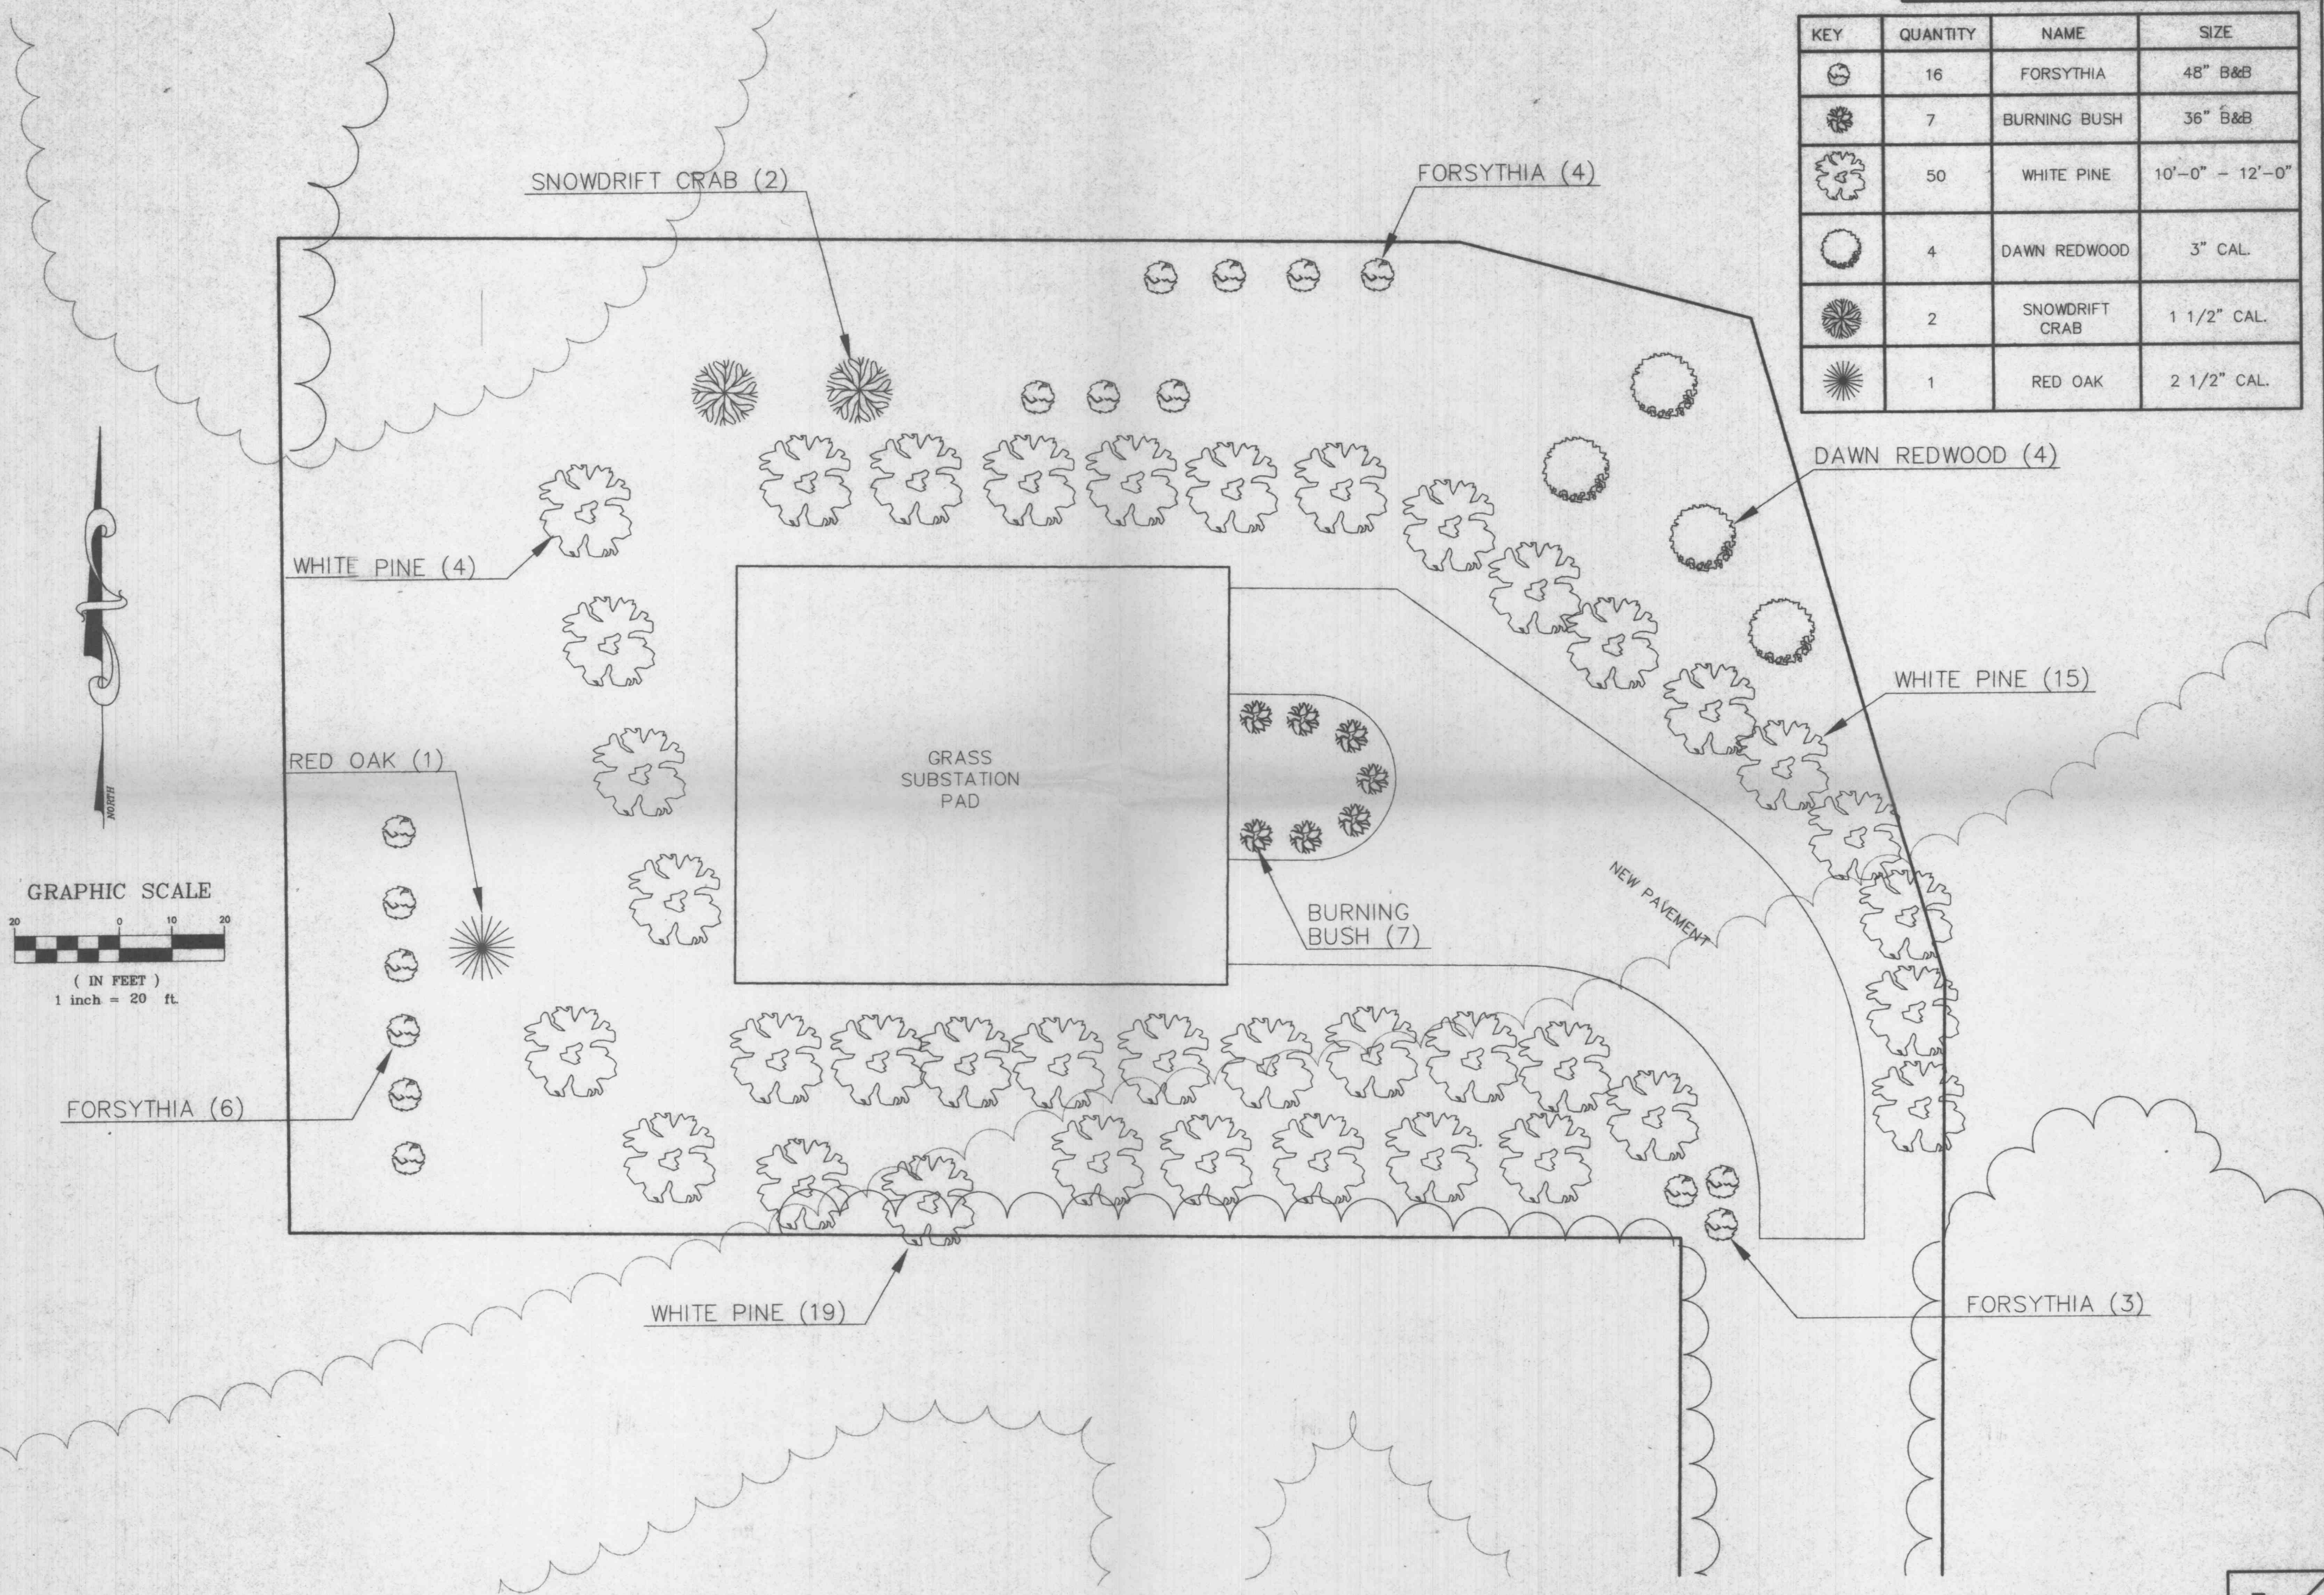


KEY	QUANTITY	NAME	SIZE
	16	FORSYTHIA	48" B&B
	7	BURNING BUSH	36" B&B
	50	WHITE PINE	10'-0" - 12'-0"
	4	DAWN REDWOOD	3" CAL.
	2	SNOWDRIFT CRAB	1 1/2" CAL.
	1	RED OAK	2 1/2" CAL.



Underground utilities have been plotted from available information and therefore their locations shall be considered approximate only. The verification of the location of all underground utilities, either shown or not shown on these plans shall be the responsibility of the contractor, and shall be located prior to any grading or construction of the improvements.