

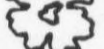


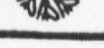
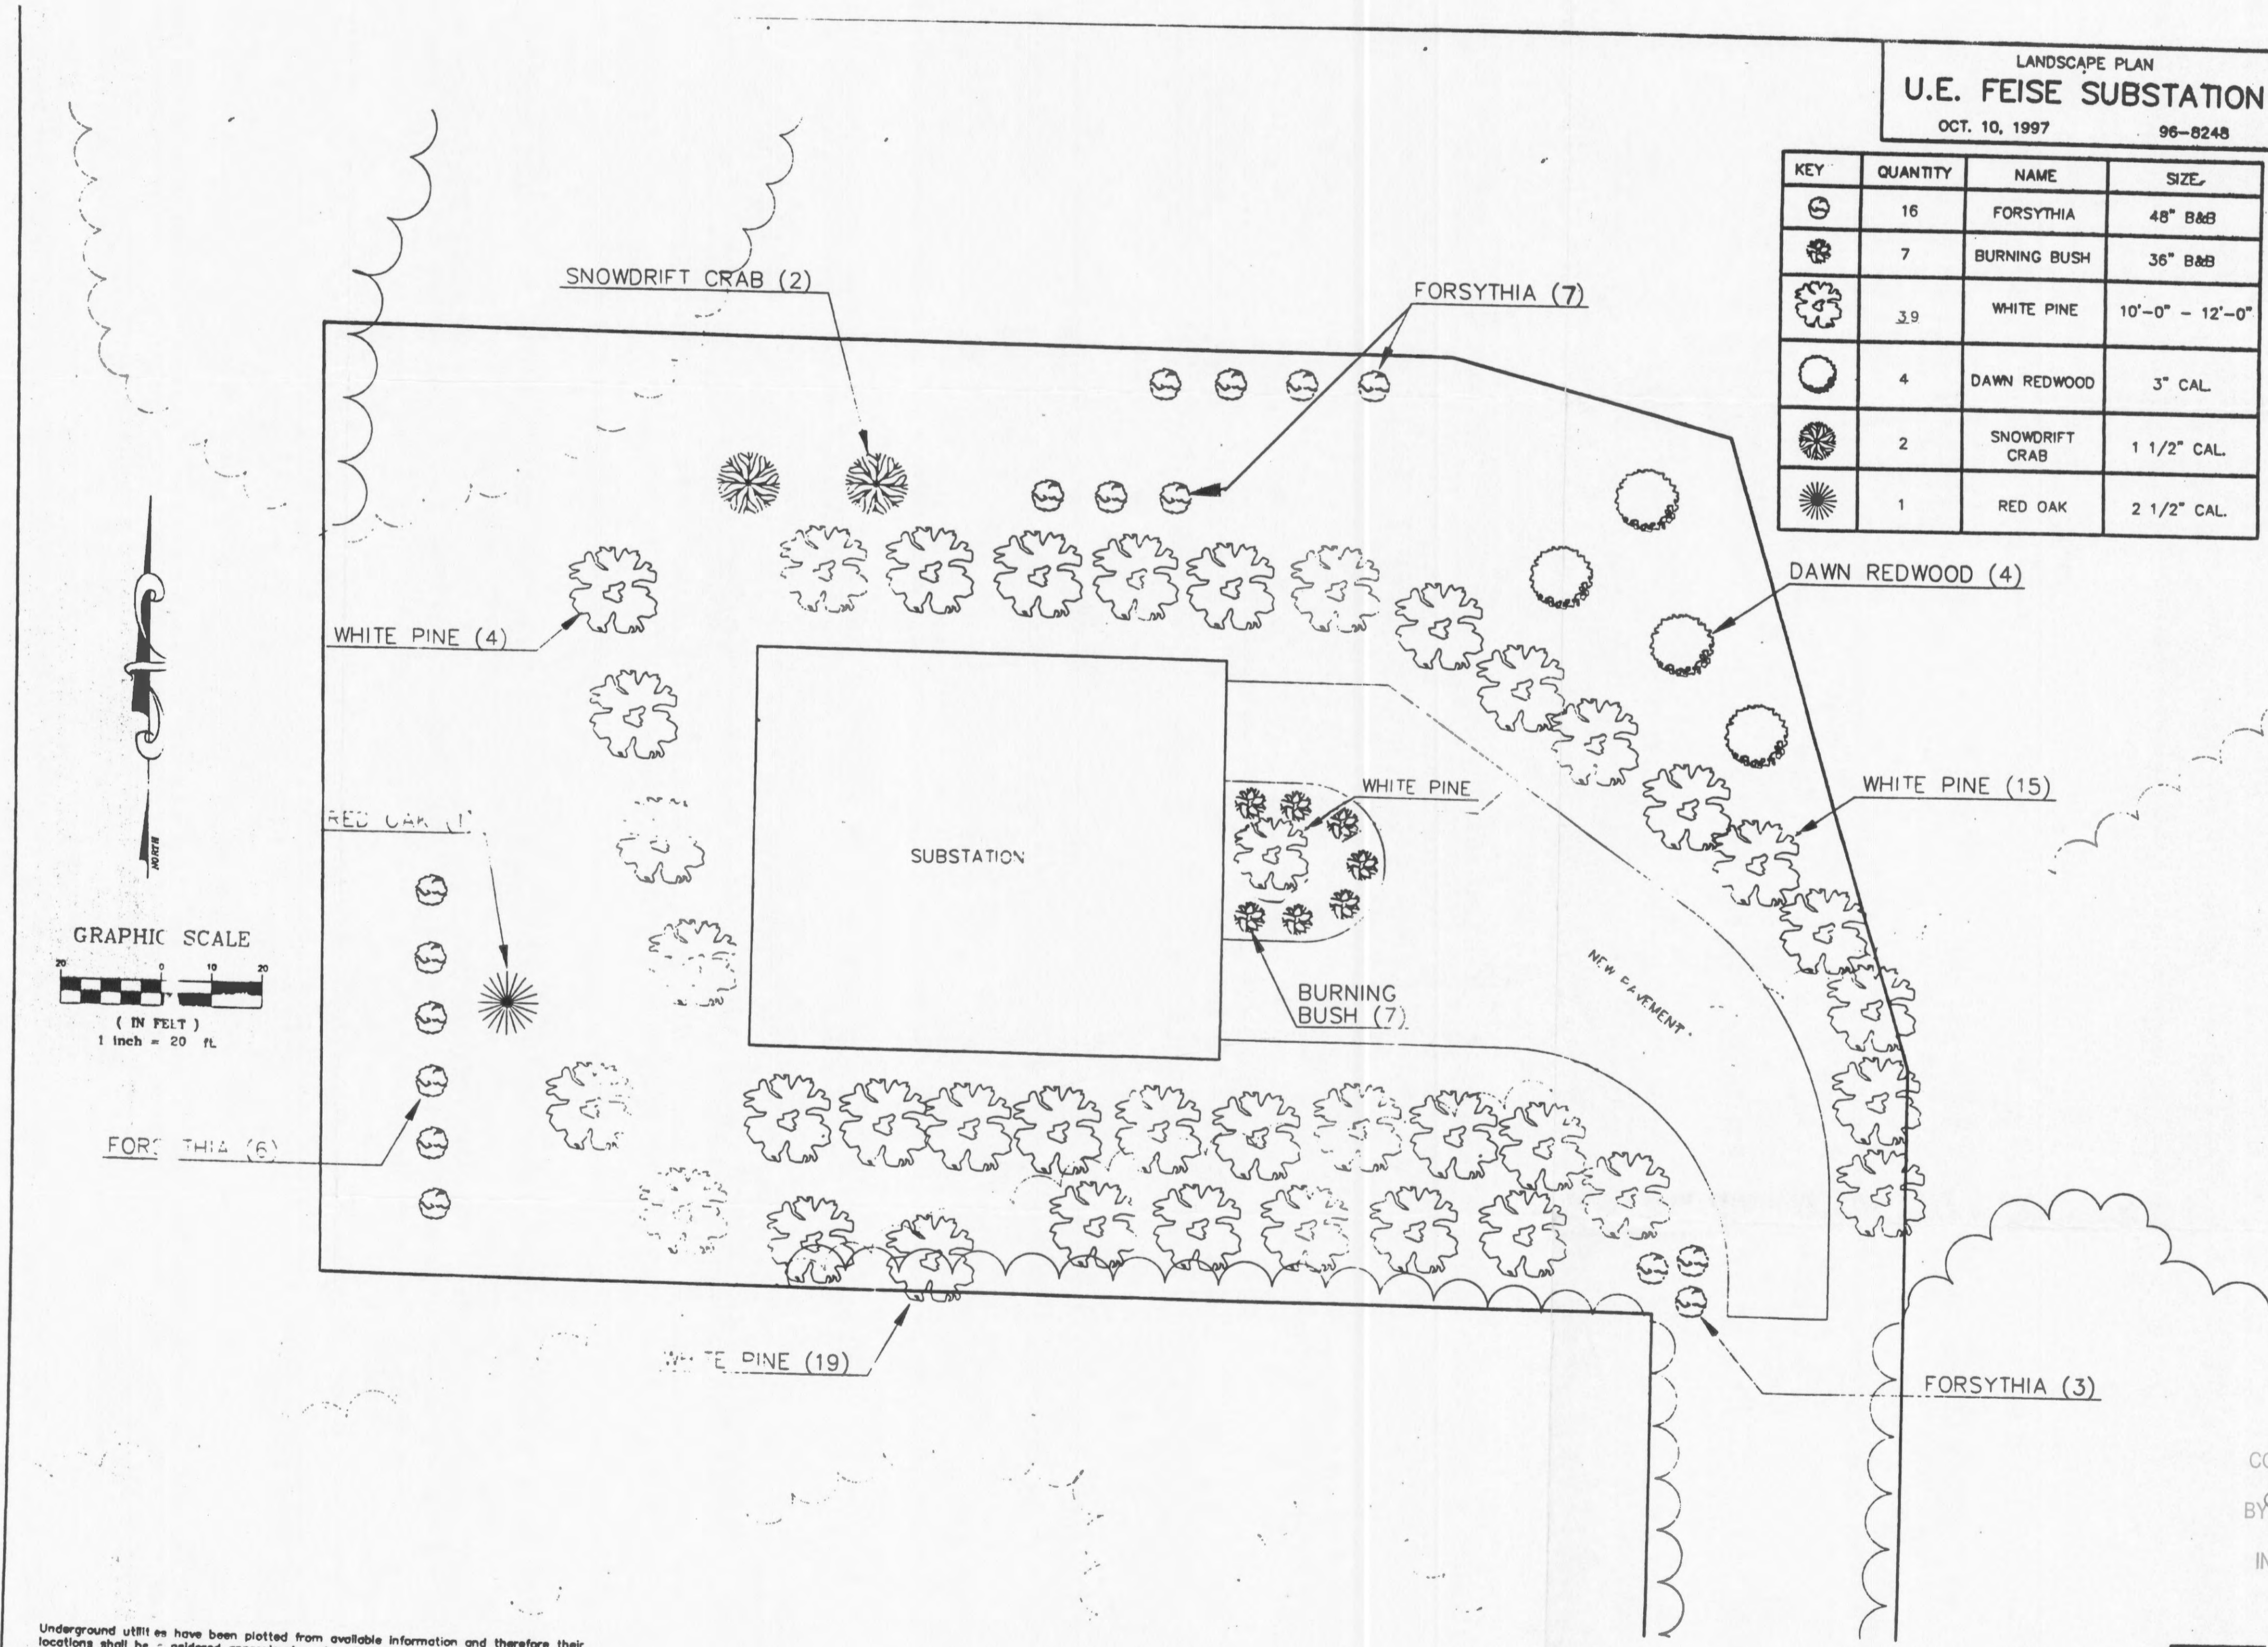


LANDSCAPE PLAN
U.E. FEISE SUBSTATION
 OCT. 10, 1997 96-8248

KEY	QUANTITY	NAME	SIZE
	16	FORSYTHIA	48" B&B
	7	BURNING BUSH	36" B&B
	39	WHITE PINE	10'-0" - 12'-0"
	4	DAWN REDWOOD	3" CAL.
	2	SNOWDRIFT CRAB	1 1/2" CAL.
	1	RED OAK	2 1/2" CAL.



Underground utilities have been plotted from available information and therefore their locations shall be considered approximate only. The verification of the location of all underground utility either shown or not shown on these plans shall be the responsibility of the contractor and shall be located prior to any grading or construction of the improvements.

CITY OF FALLON
 COMMUNITY DEVELOPMENT DEPARTMENT
 ACCEPTED FOR CONSTRUCTION
 BY: *[Signature]* DATE: *10/10/97*
 PROFESSIONAL ENGINEER'S SEAL
 INDICATES RESPONSIBILITY FOR DESIGN.

3
4

STATE OF MISSOURI
 BRUCE W. CALDWELL
 NUMBER 20724
 PROFESSIONAL ENGINEER
 2-22-07