


FIELDSTONE FARMS
PHASE ONE
FLAT PLAN

JULY 1998
REVISED 8-28-97 CITY COMMENTS
P.R.S. No. 95-131

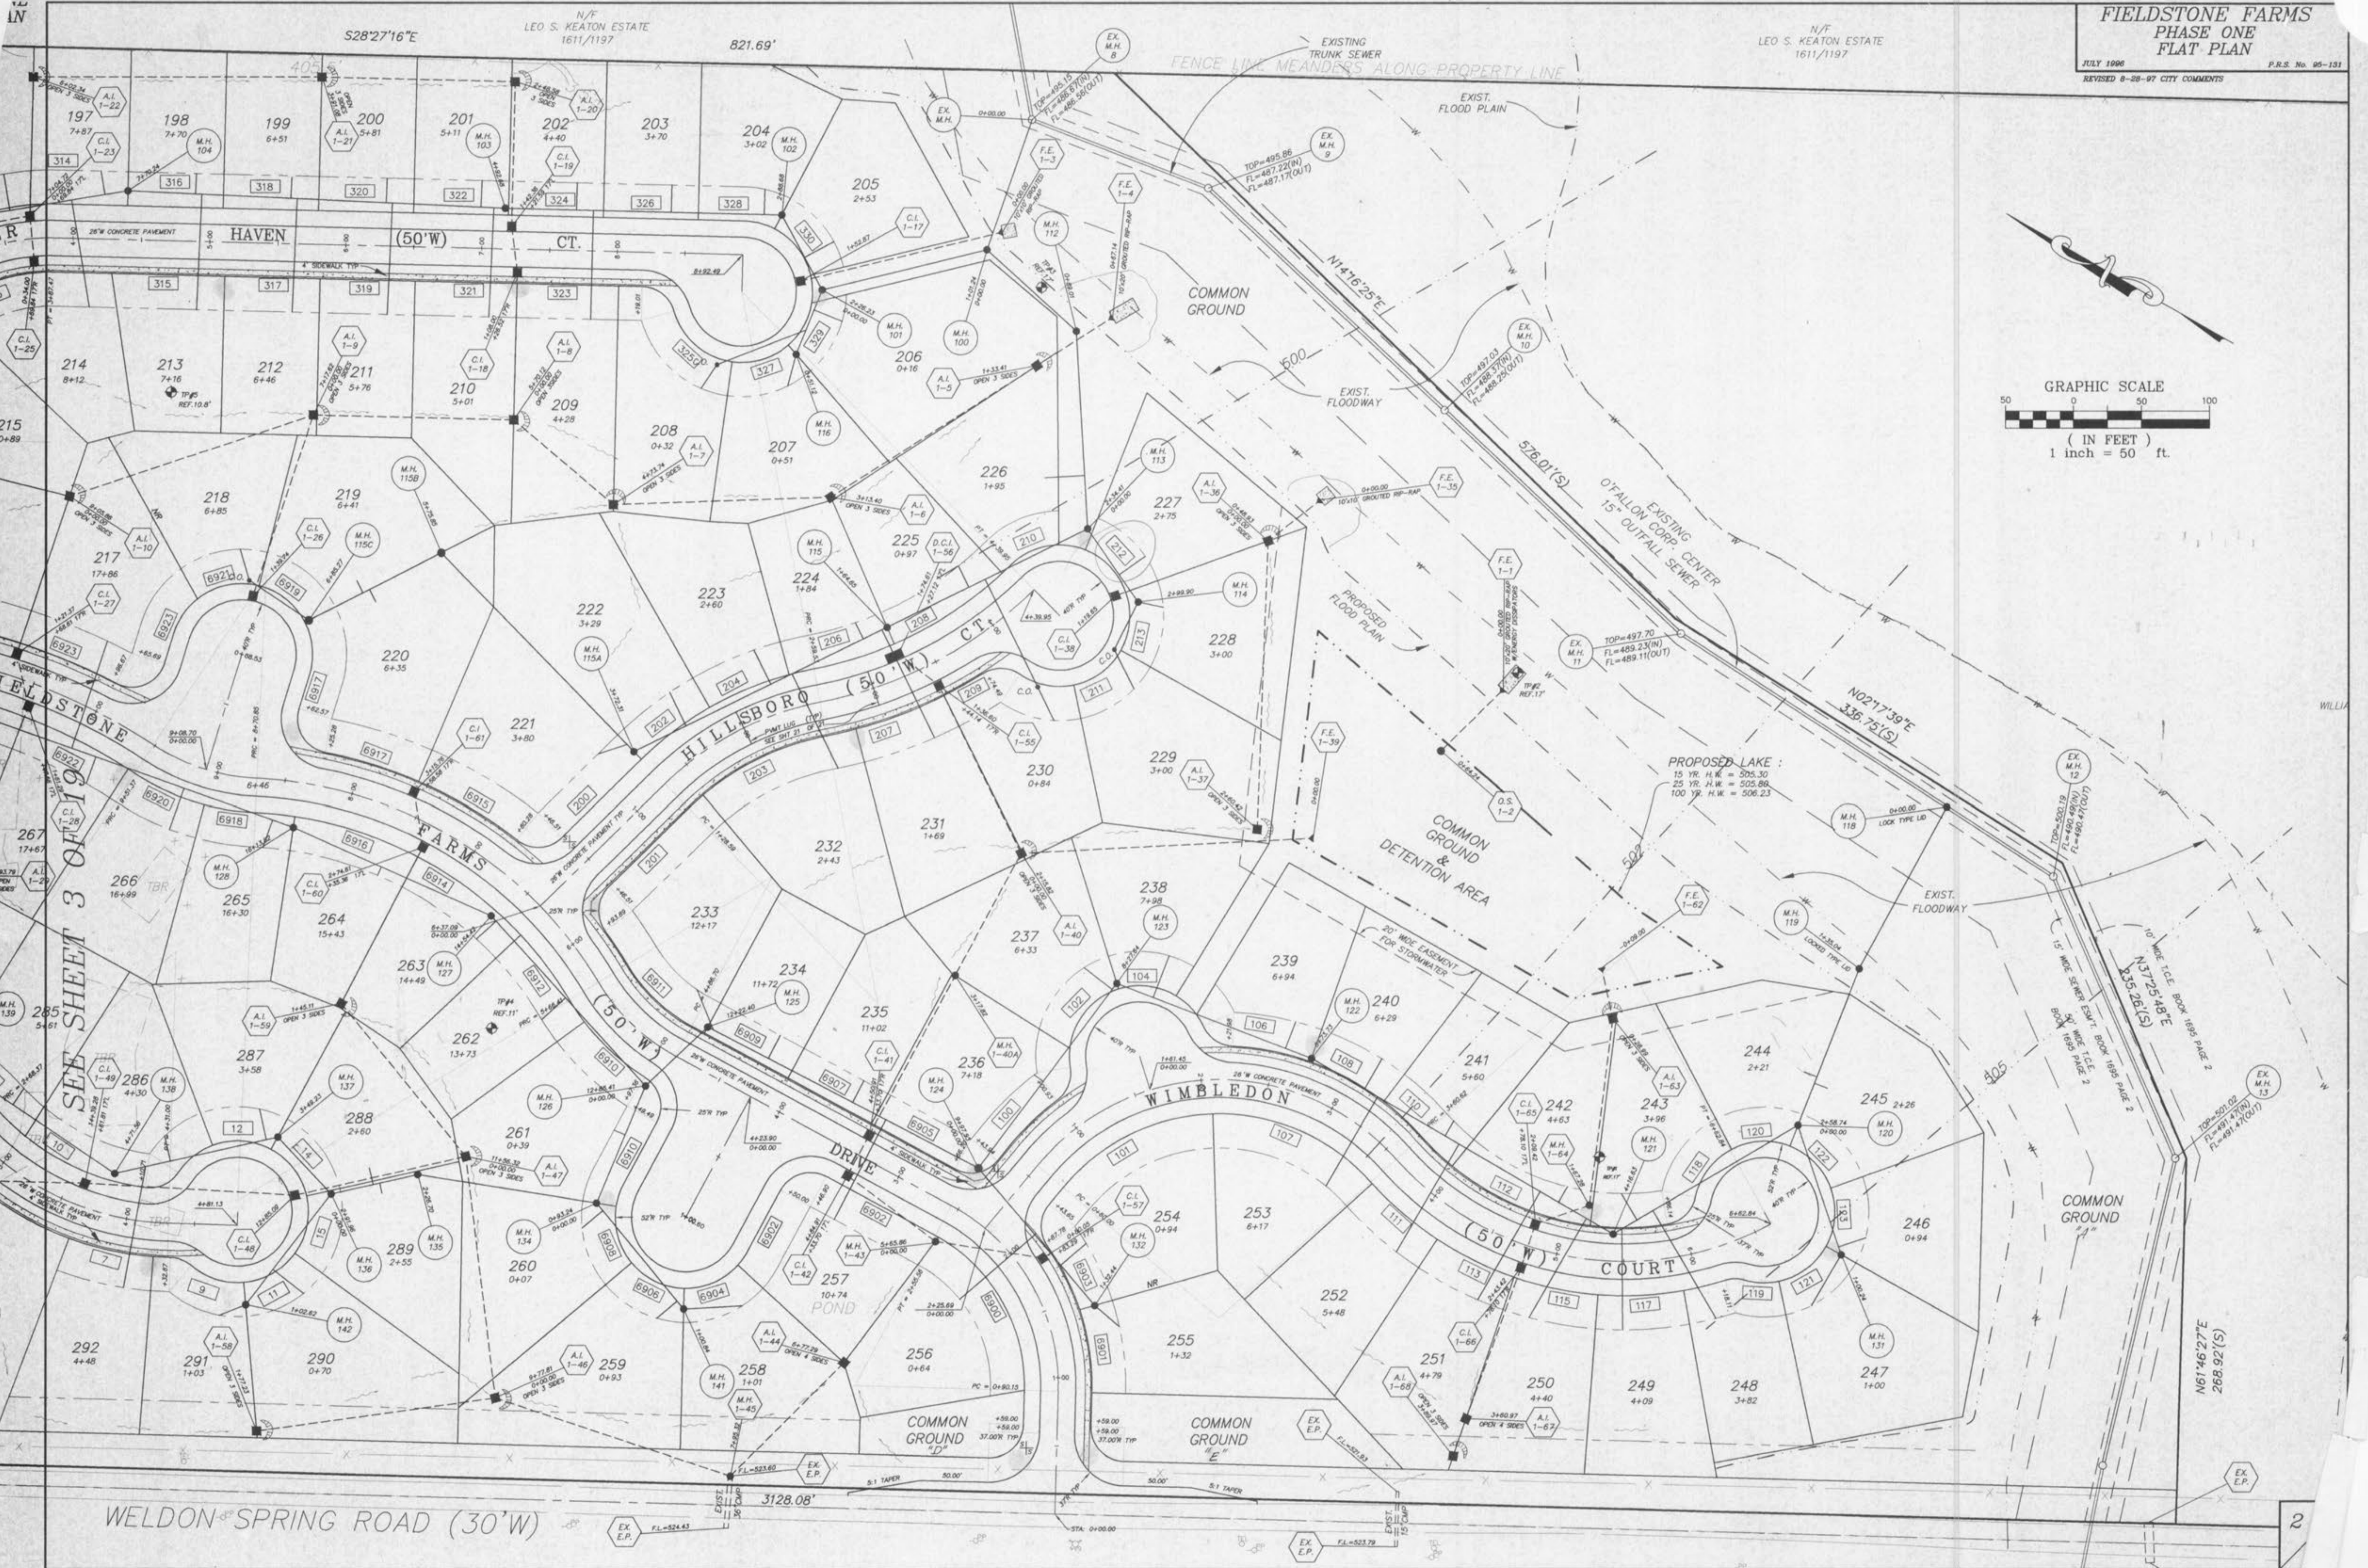

SEE SHEET 3 OF 10

WELDON SPRING ROAD (30' W)