
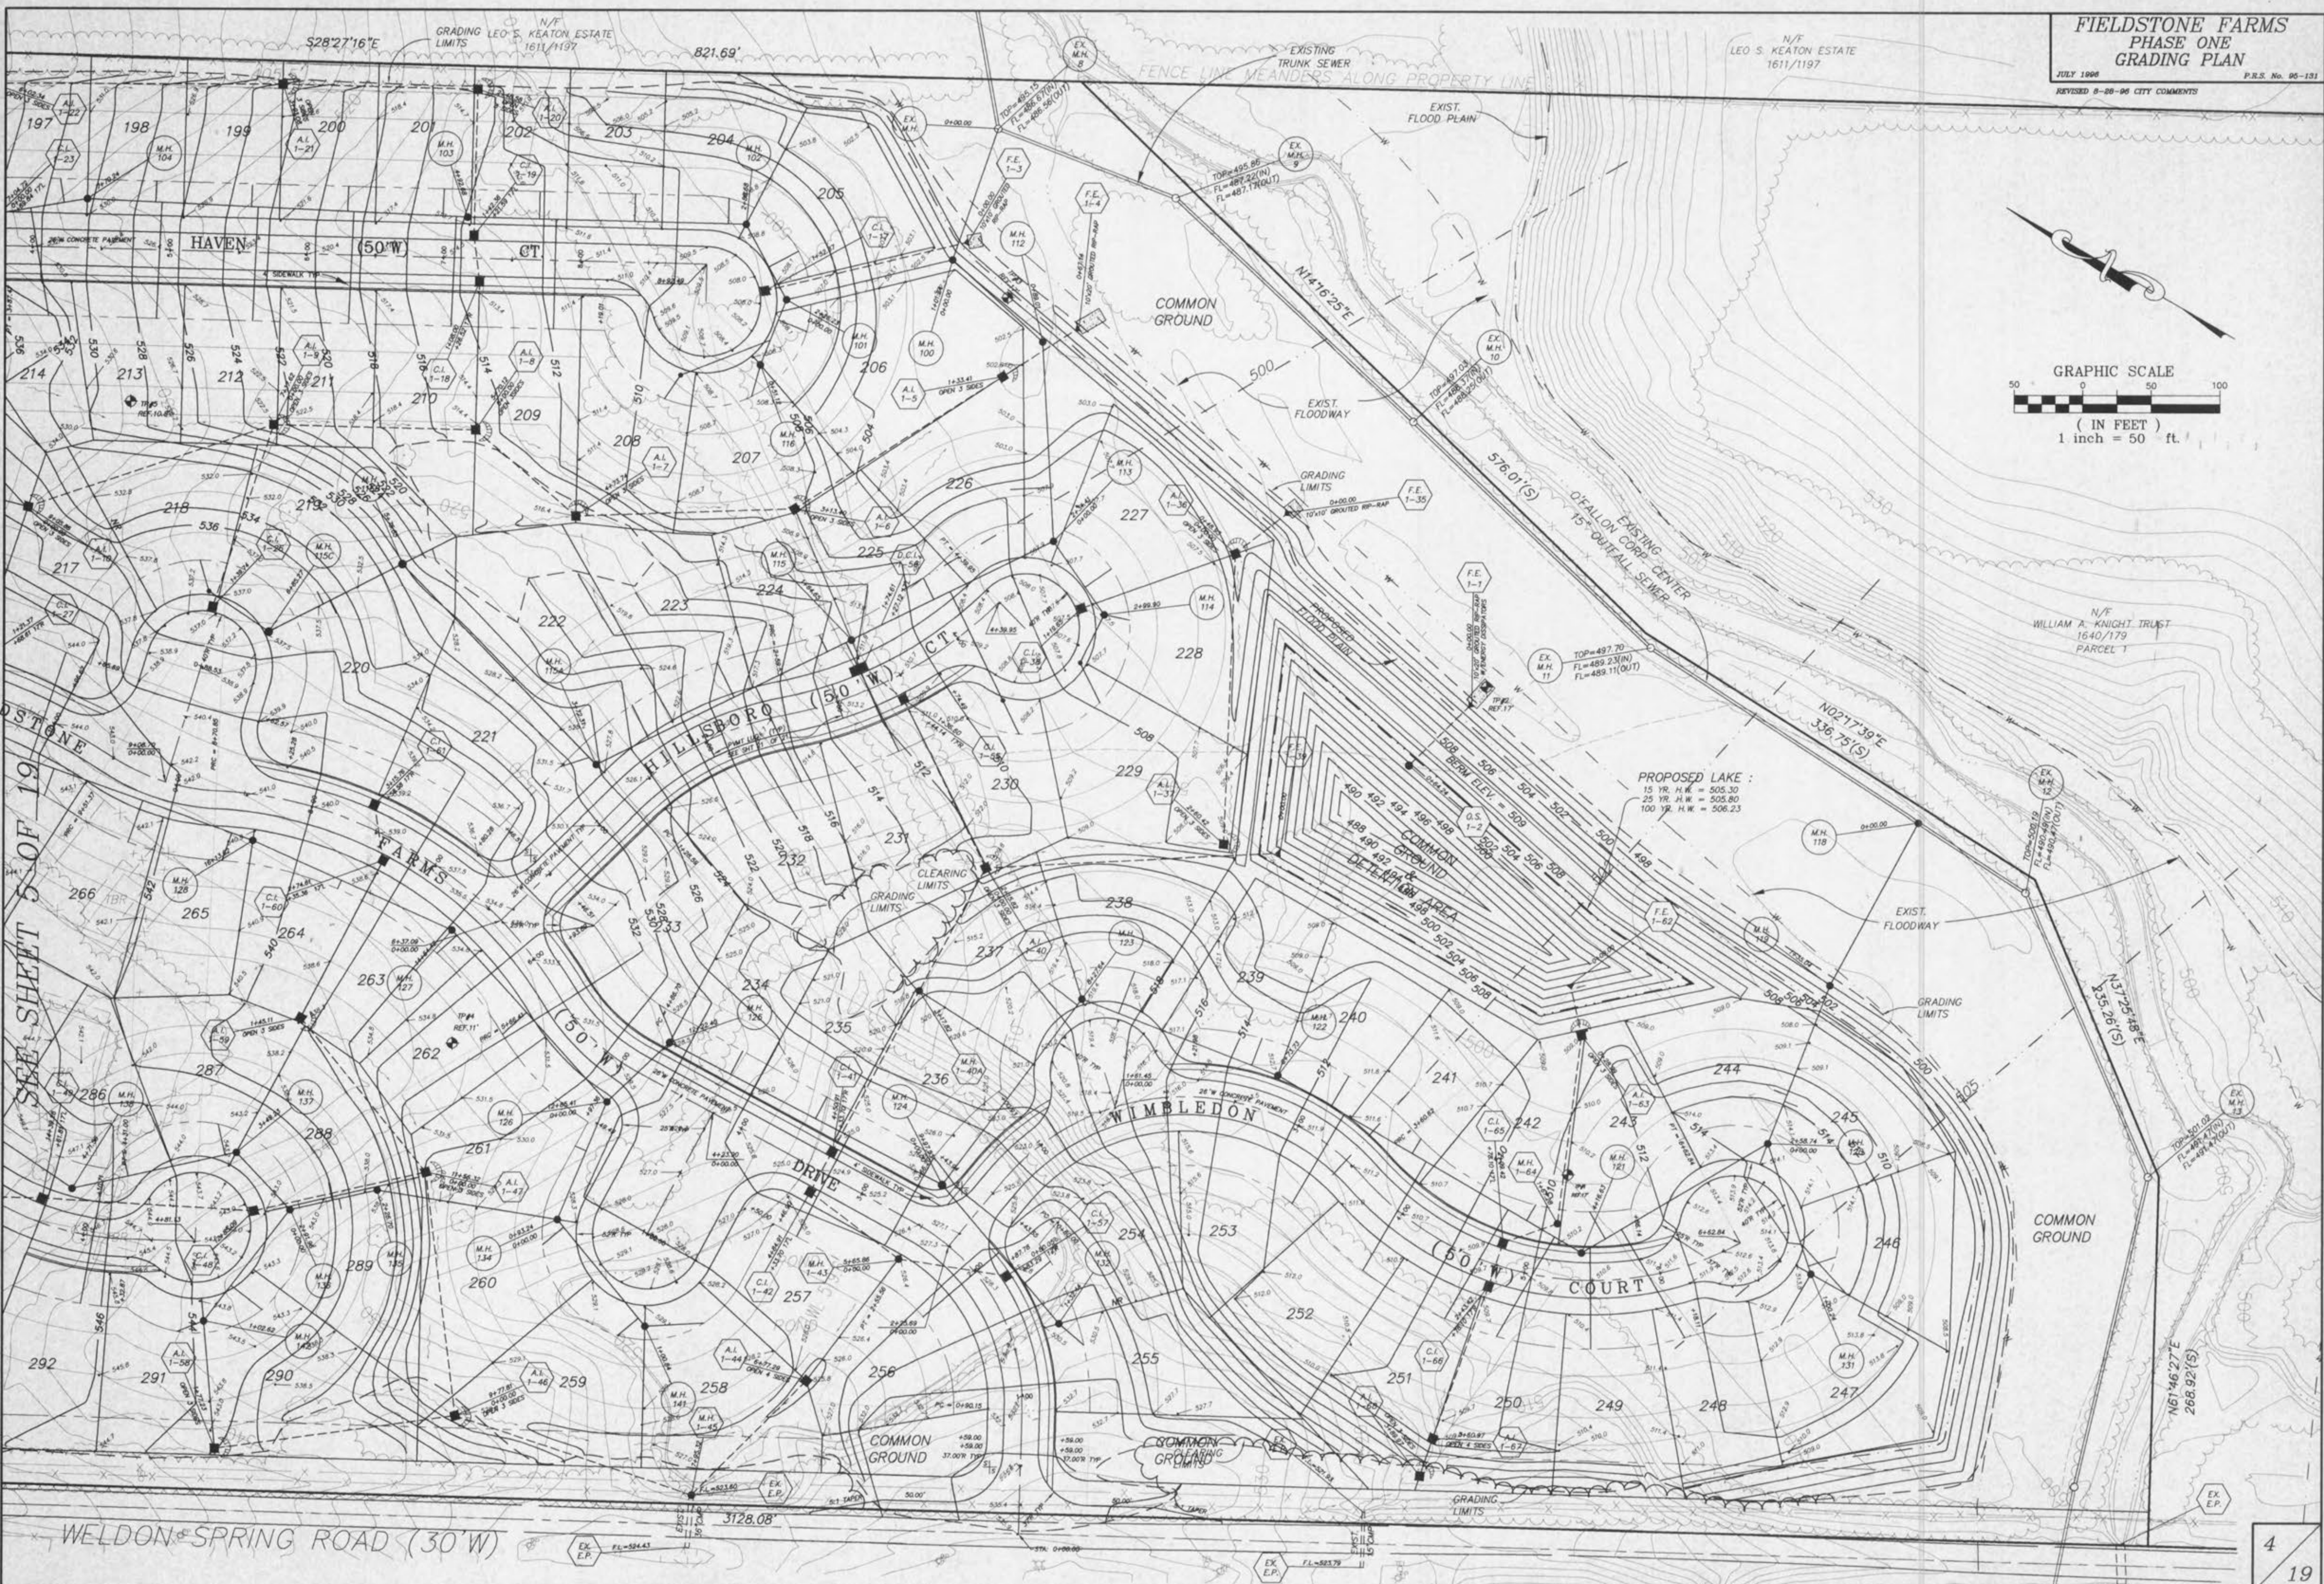
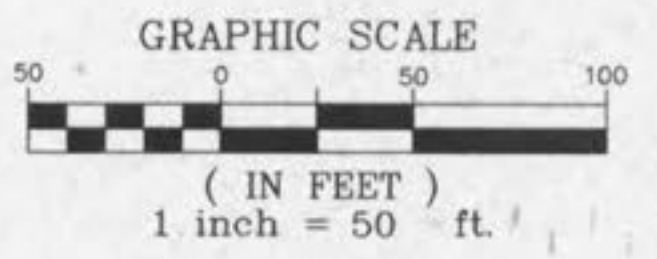


**FIELDSTONE FARMS
PHASE ONE
GRADING PLAN**

JULY 1996 P.E.S. No. 95-131
REVISED 9-28-96 CITY COMMENTS

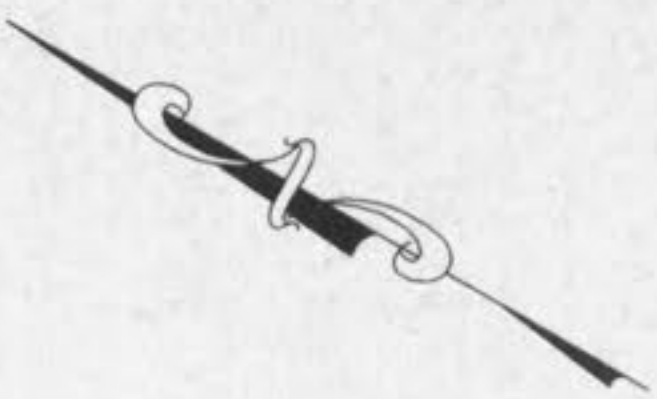

SEE SHEET 5 OF 19

WELDON SPRING ROAD (30' W)