



FIELDSTONE FARMS  
PHASE ONE  
GRADING PLAN

JULY 1996 REV. 8-16-96 PER D.C. & D. REV. 8-28-96 PER CITY COMMISSIONER  
P.L.S. No. 95-131

N/F LEO S. KEATON ESTATE  
1611/1197

CLEARING LIMITS  
528°31'58"E  
639.52'

GRADING LIMITS

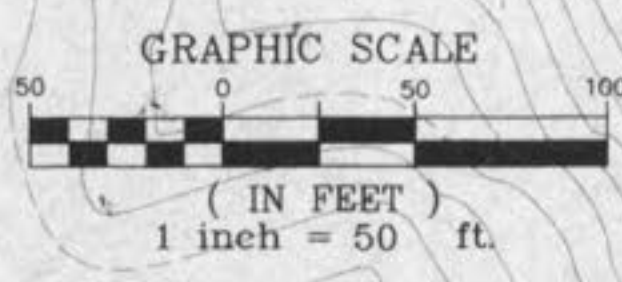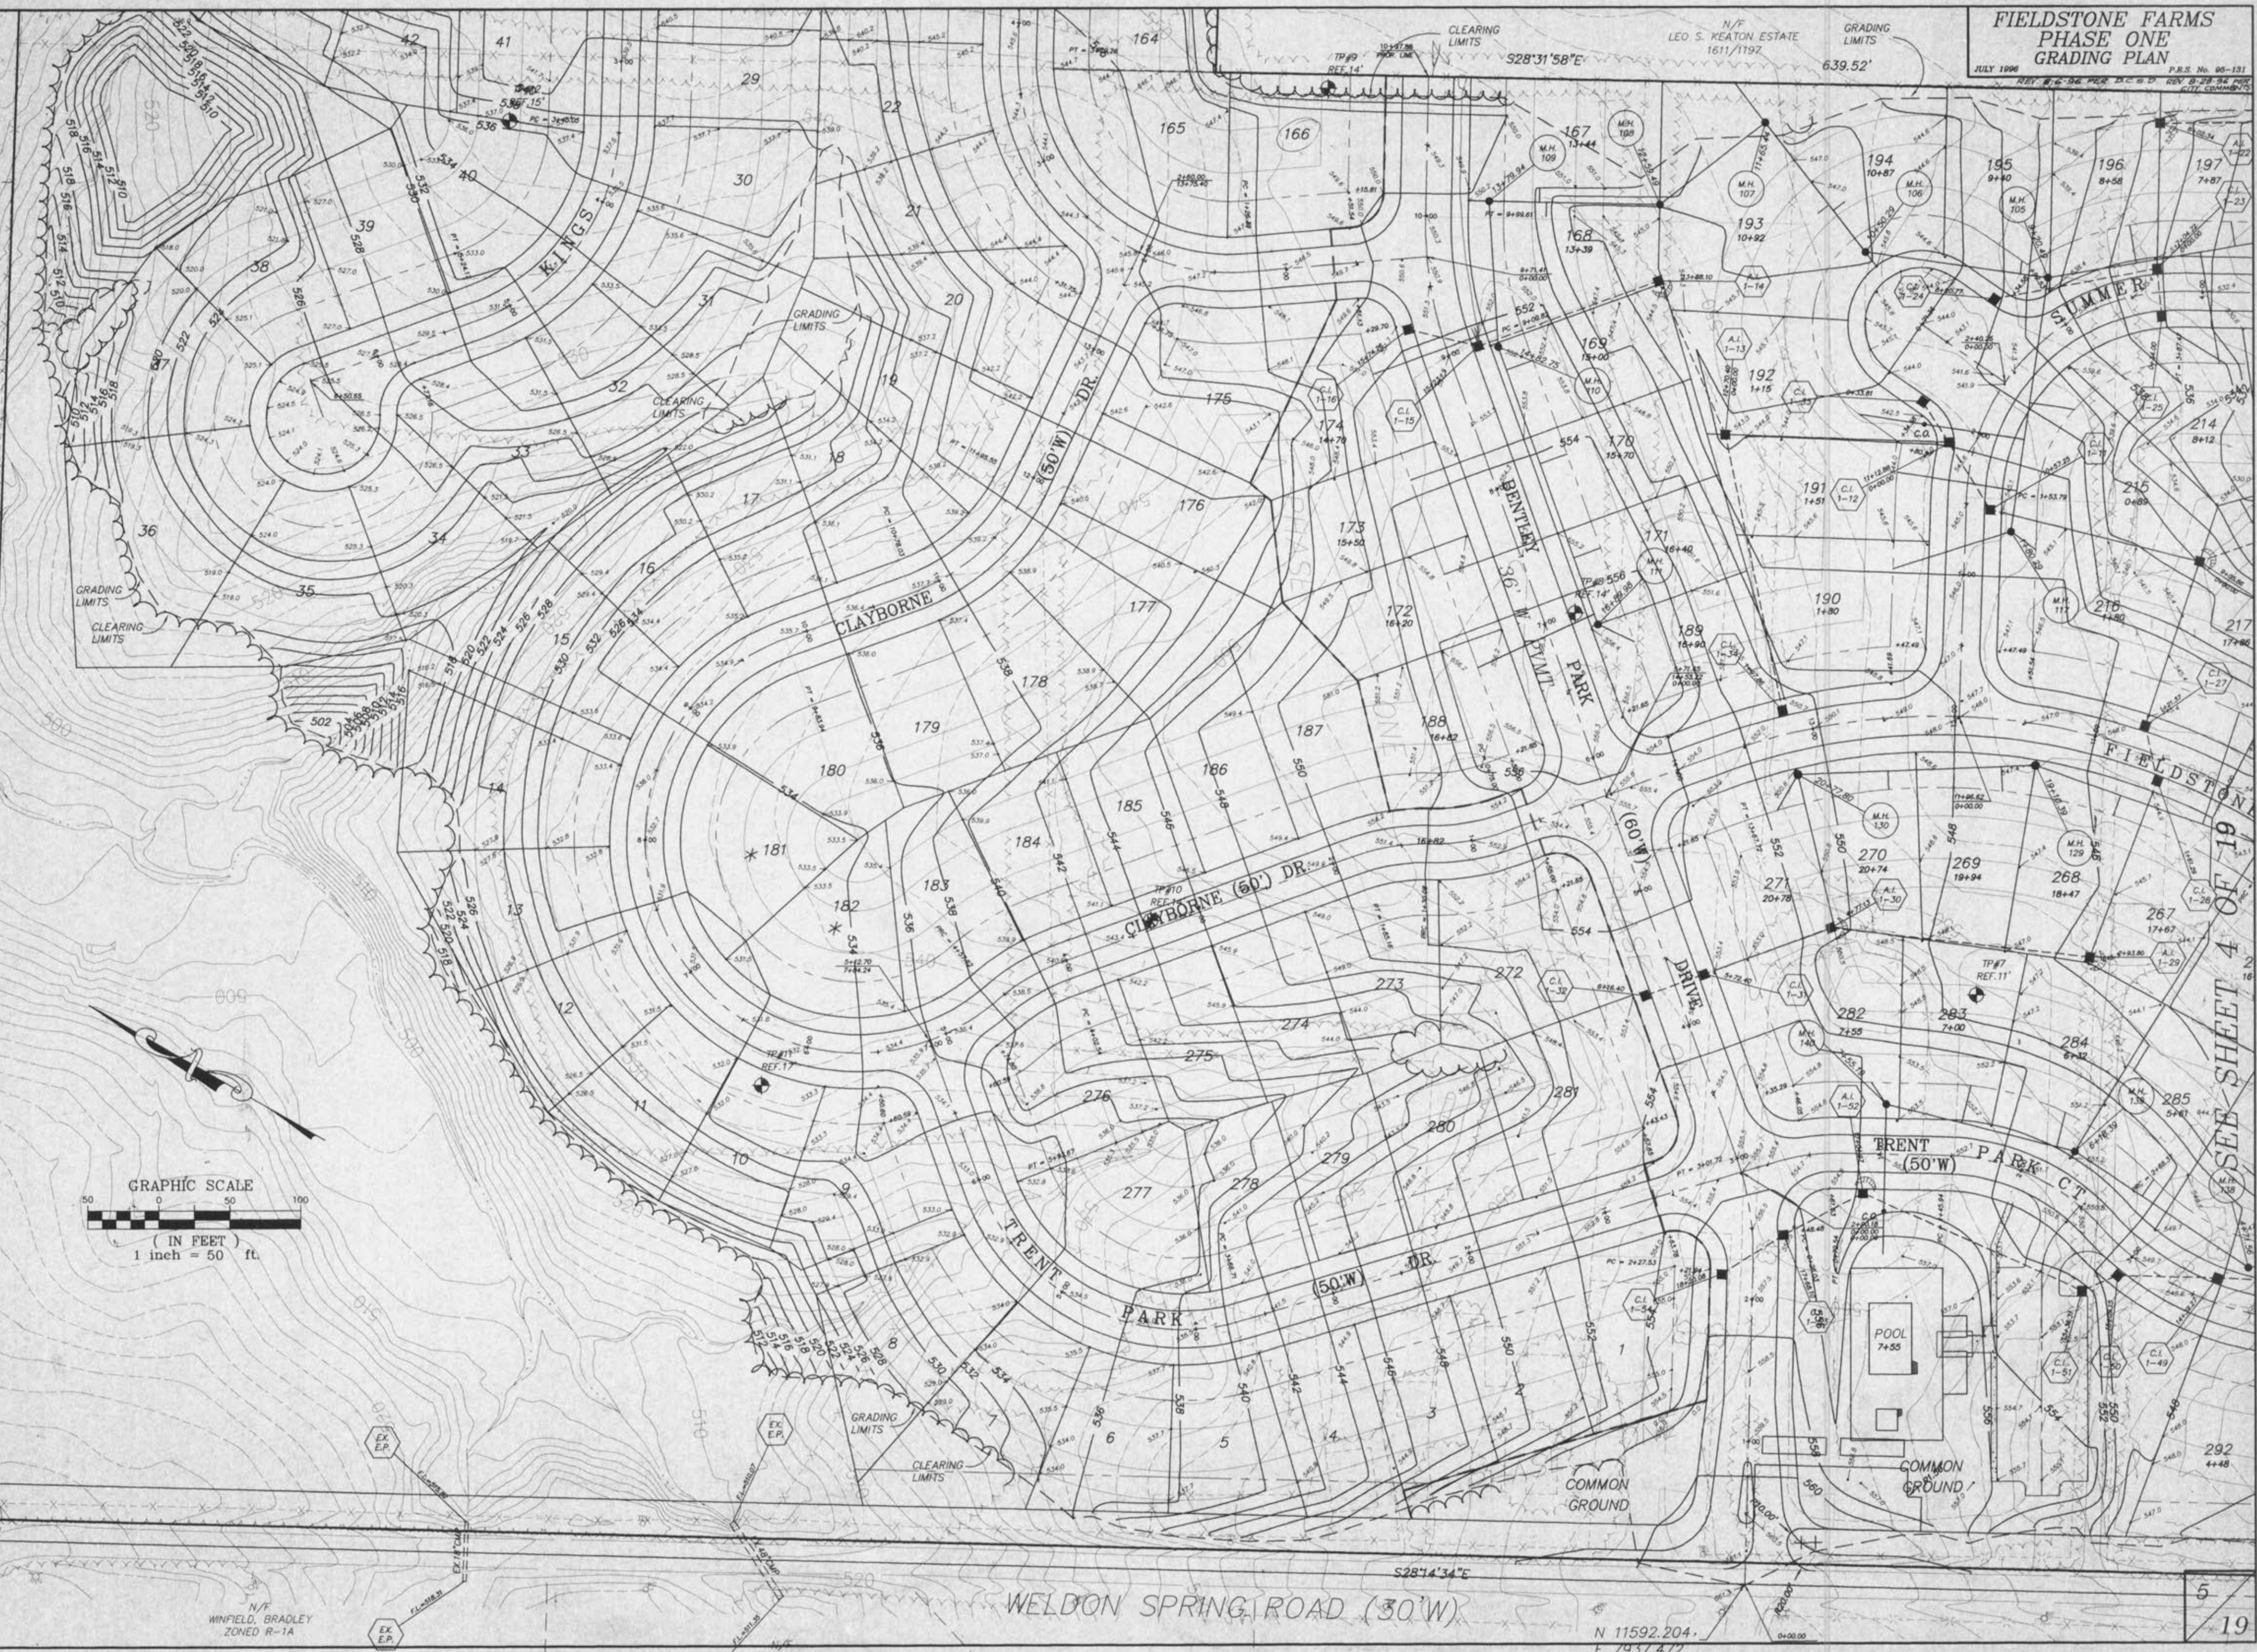

N/F WINFIELD, BRADLEY  
ZONED R-1A

WELDON SPRING ROAD (30' W)

N 11592.204  
E 7937.472

SEE SHEET 4 OF 19