
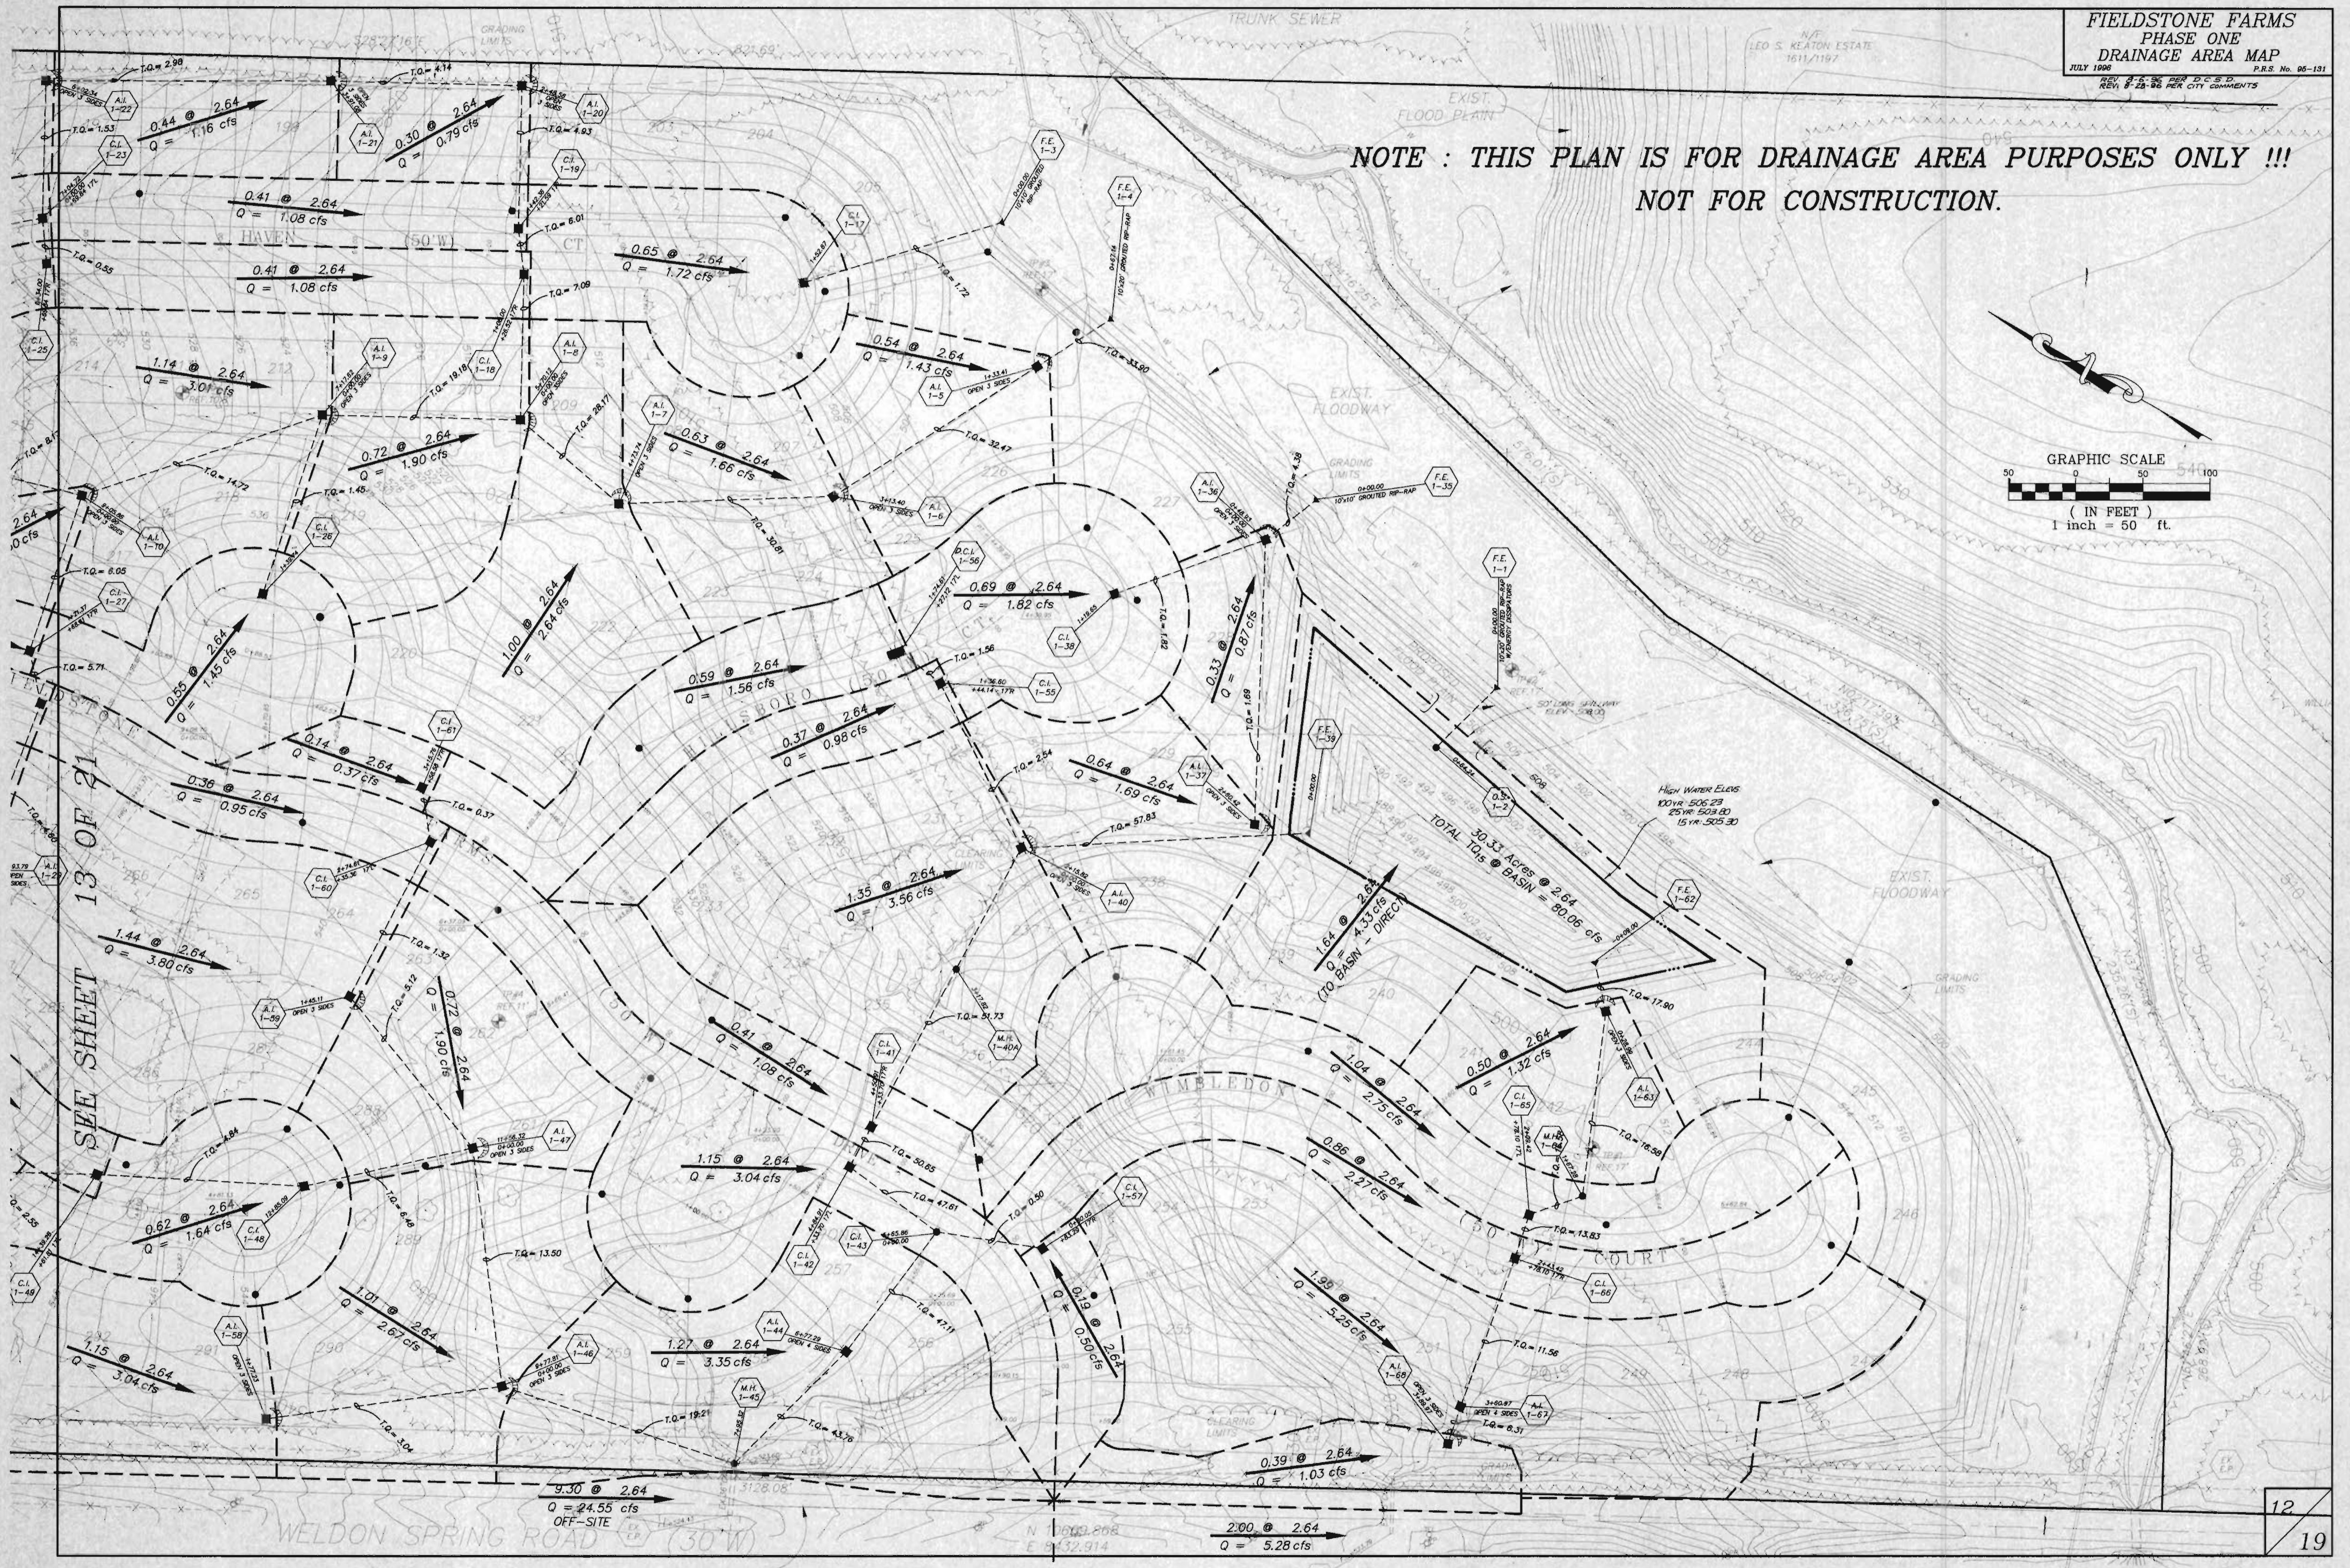


**NOTE : THIS PLAN IS FOR DRAINAGE AREA PURPOSES ONLY !!!
 NOT FOR CONSTRUCTION.**

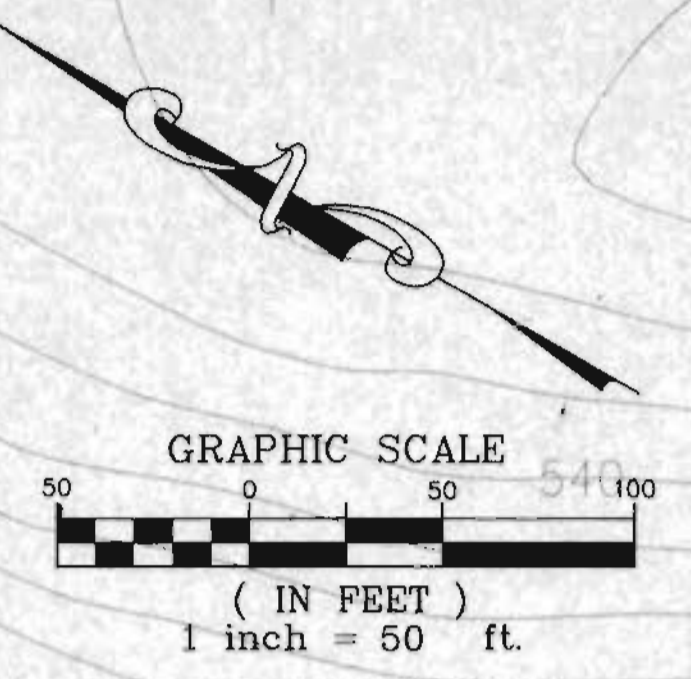

SEE SHEET 13 OF 21