
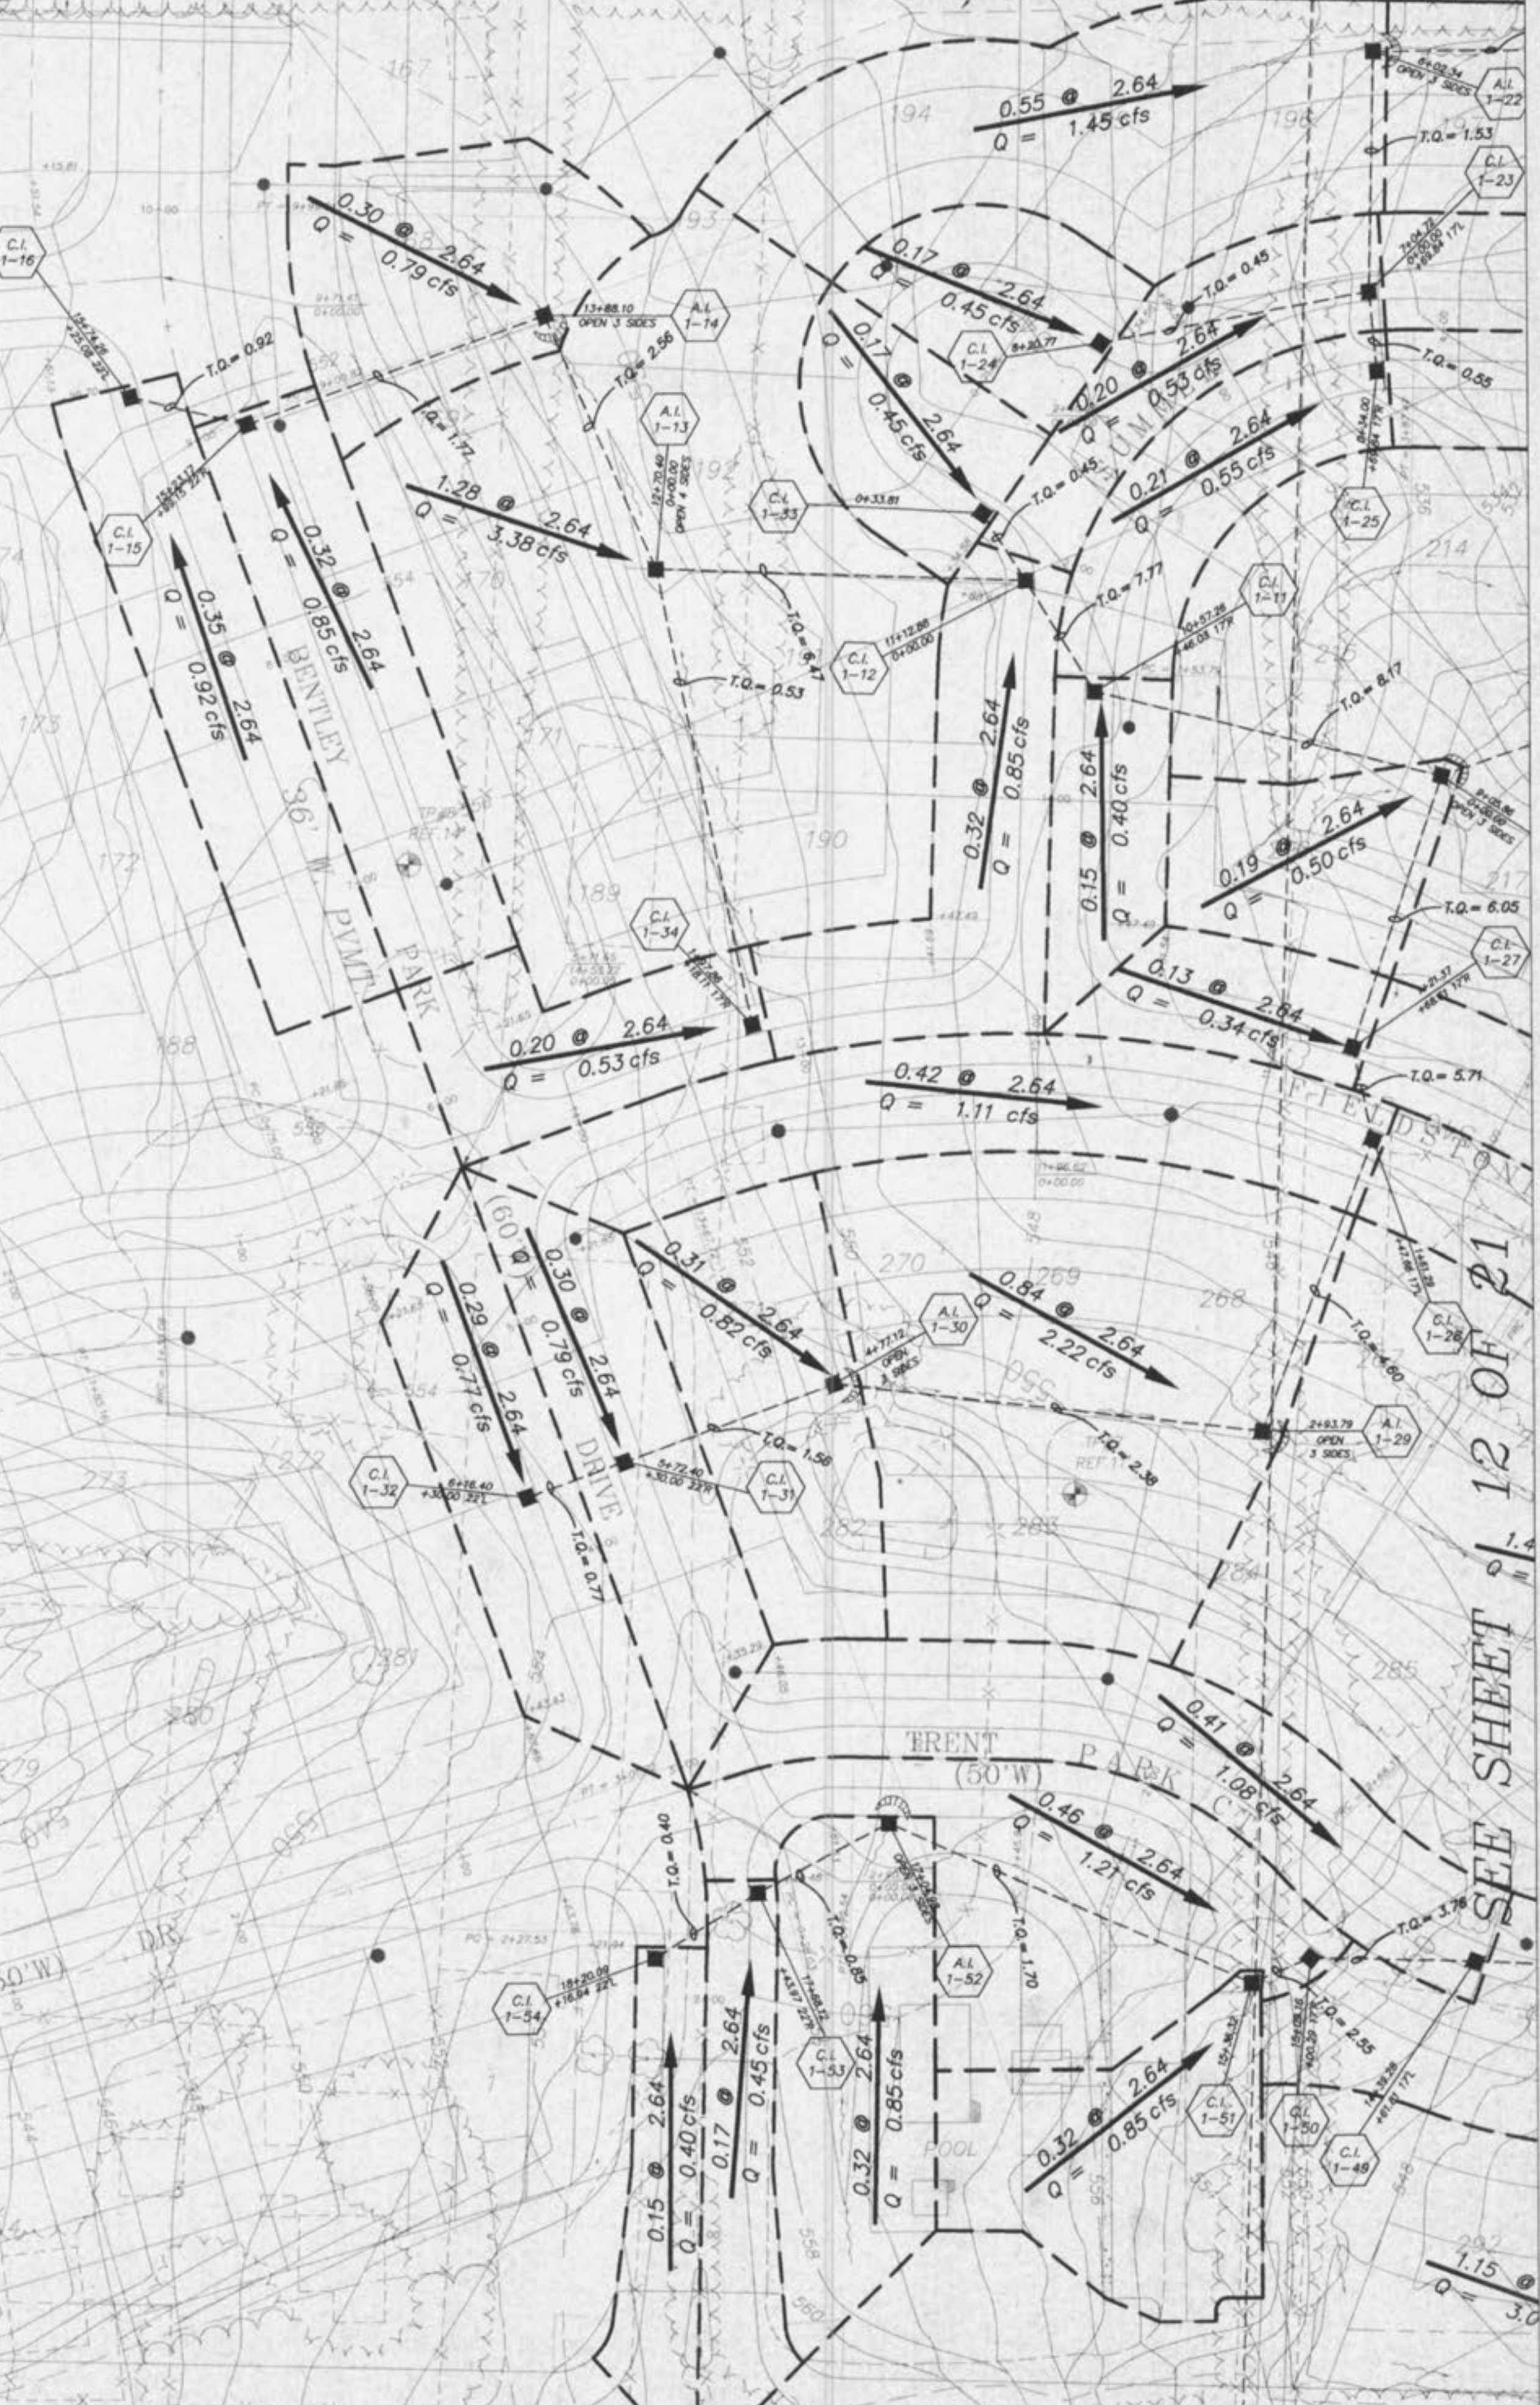


**NOTE : THIS PLAN IS FOR DRAINAGE AREA PURPOSES ONLY !!!
NOT FOR CONSTRUCTION.**

SANITARY SEWER
TO BE EXTENDED
TO EXIST.
TRUNK LINE
WITH 10" ESMT.

**FUTURE
DEVELOPMENT**

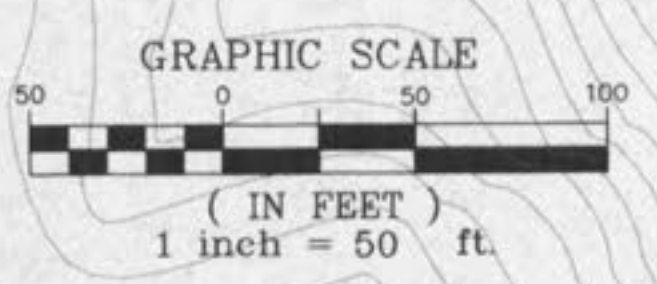

SEE SHEET 12 OF 21