
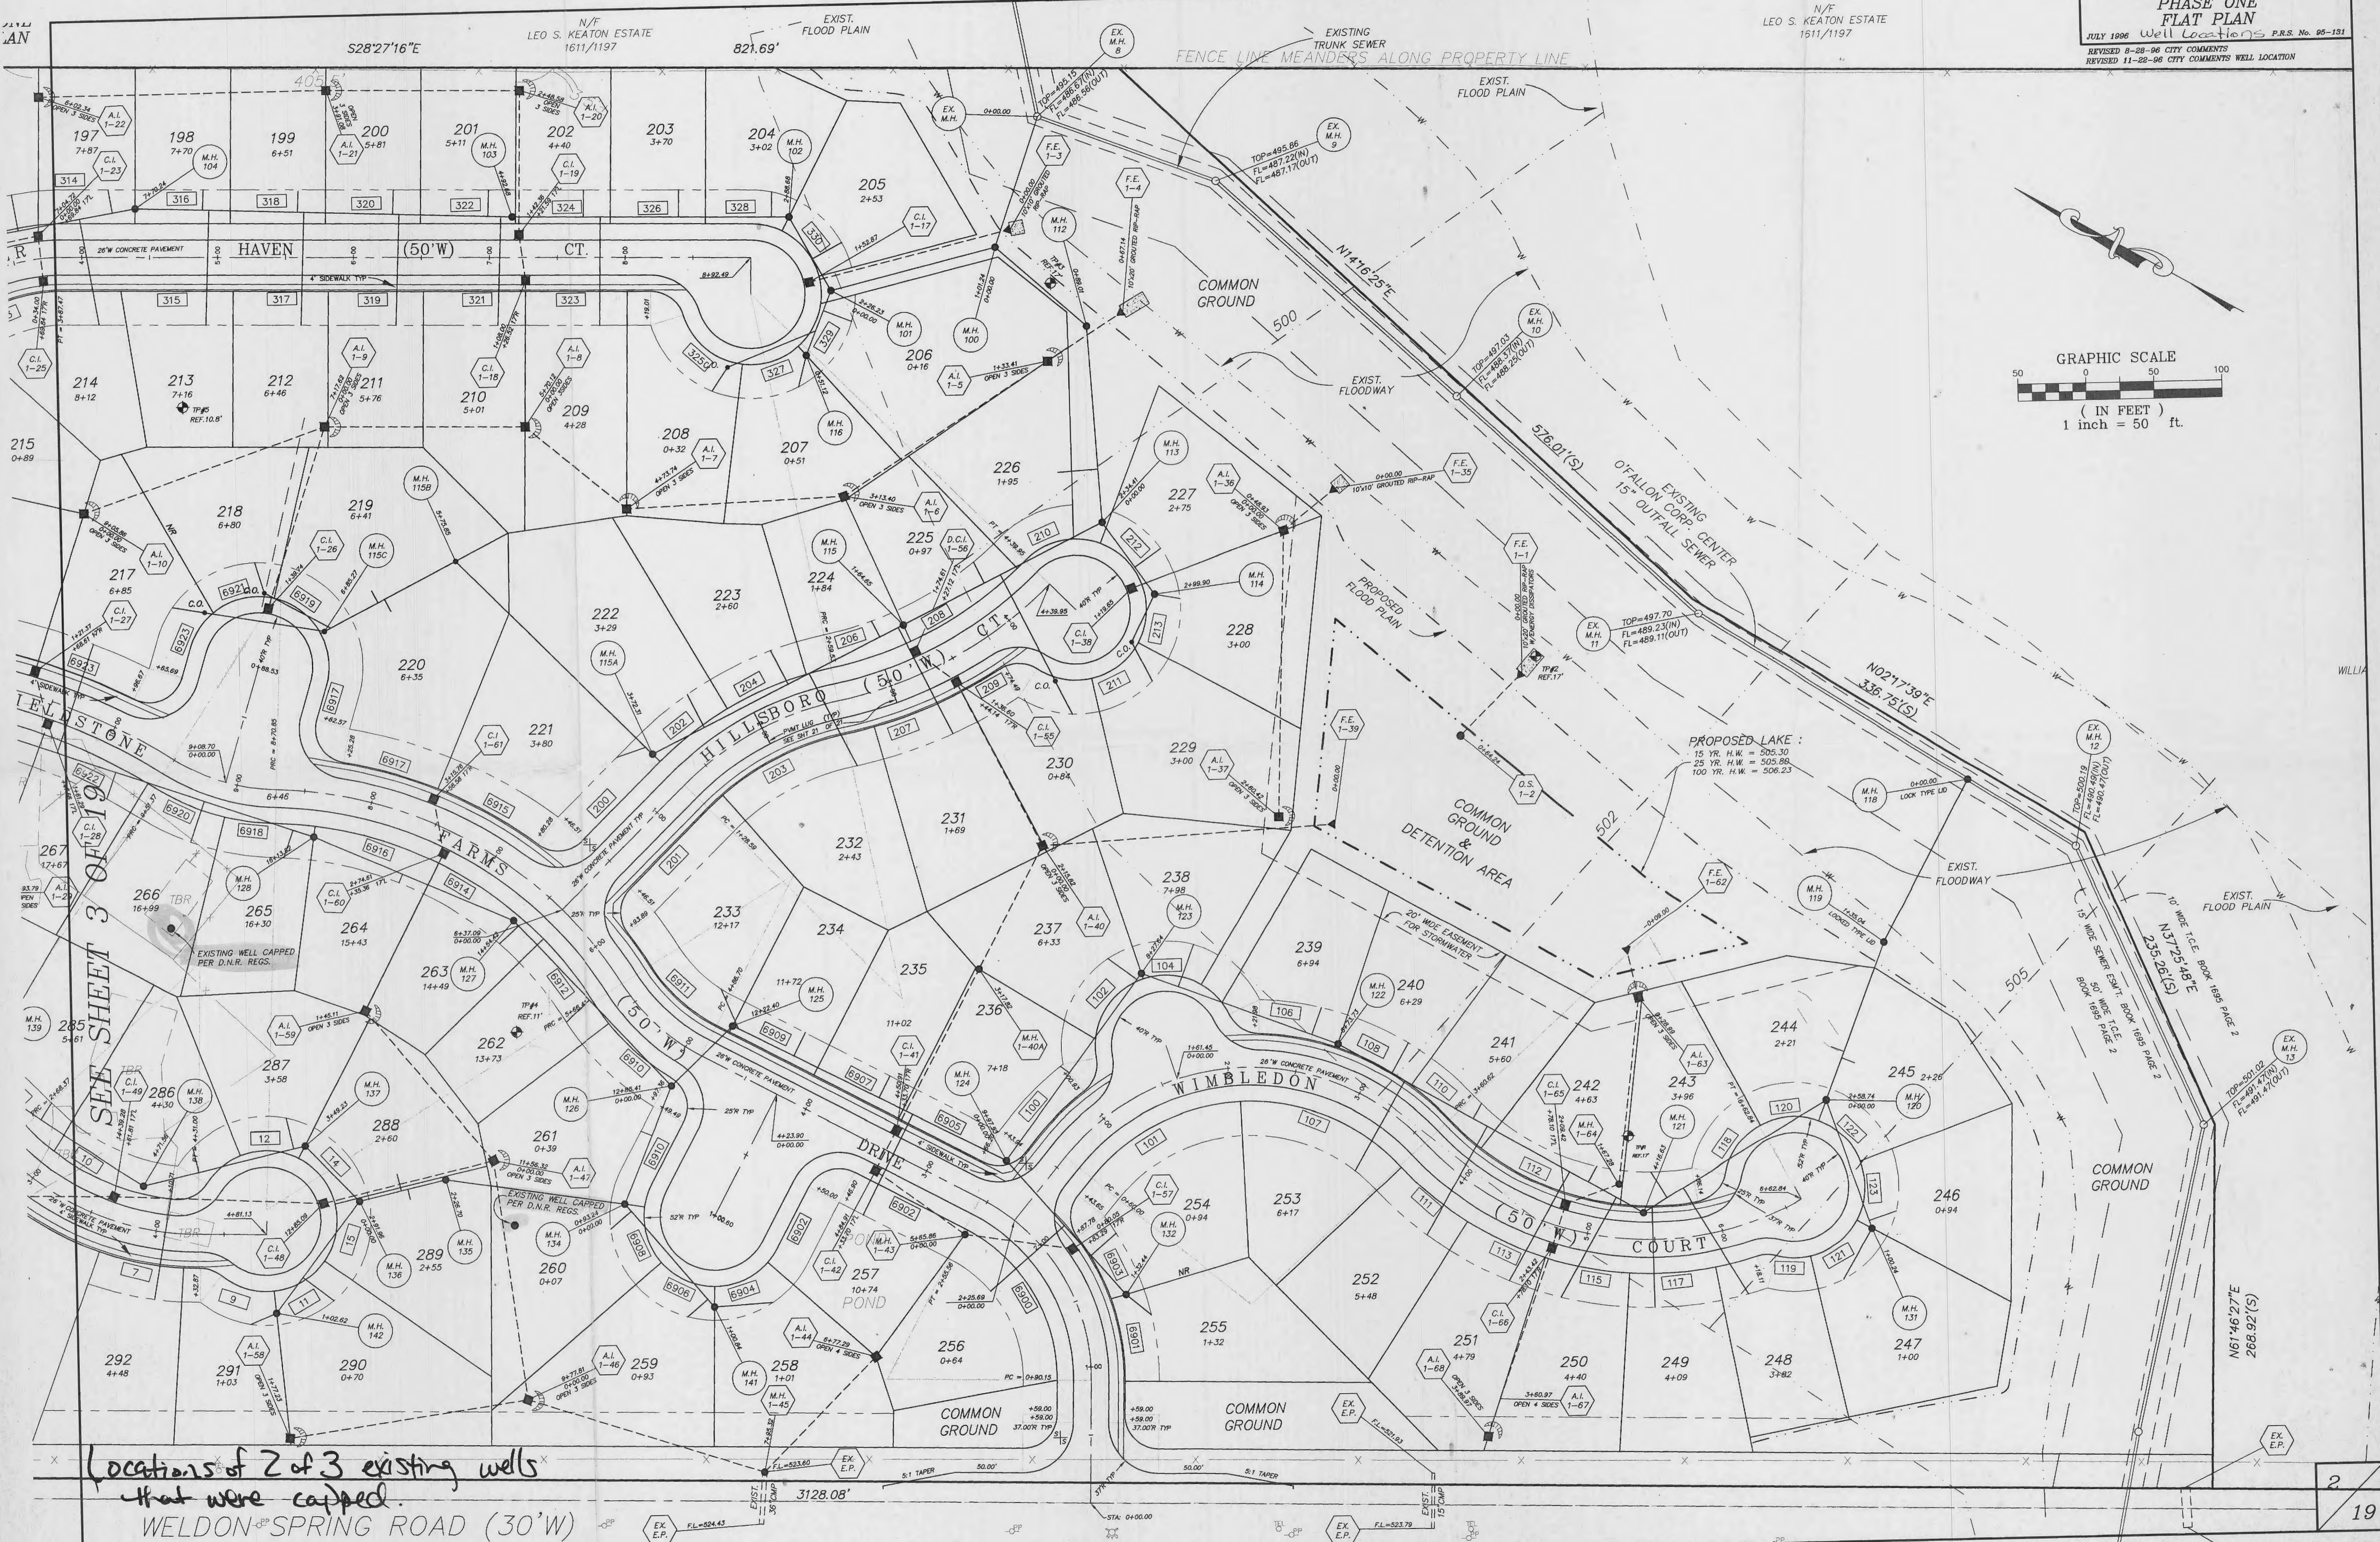
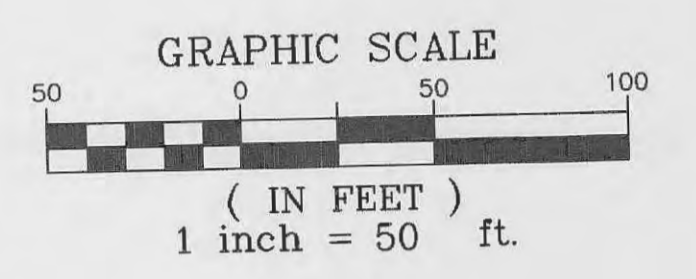


N/F
 LEO S. KEATON ESTATE
 1611/1197

EXIST. FLOOD PLAIN
 FENCE LINE MEANDERS ALONG PROPERTY LINE
 EXISTING TRUNK SEWER
 EXIST. FLOOD PLAIN

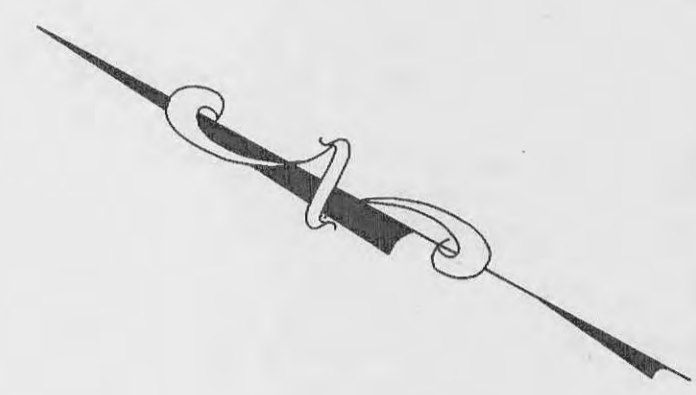

PROPOSED LAKE :
 15 YR. H.W. = 505.30
 25 YR. H.W. = 505.86
 100 YR. H.W. = 506.23

Locations of 2 of 3 existing wells
 that were capped.
 WELDON SPRING ROAD (30' W)