



REV. 05-21-98 PER CITY OF OTTAWA & DUCKETT CREEK

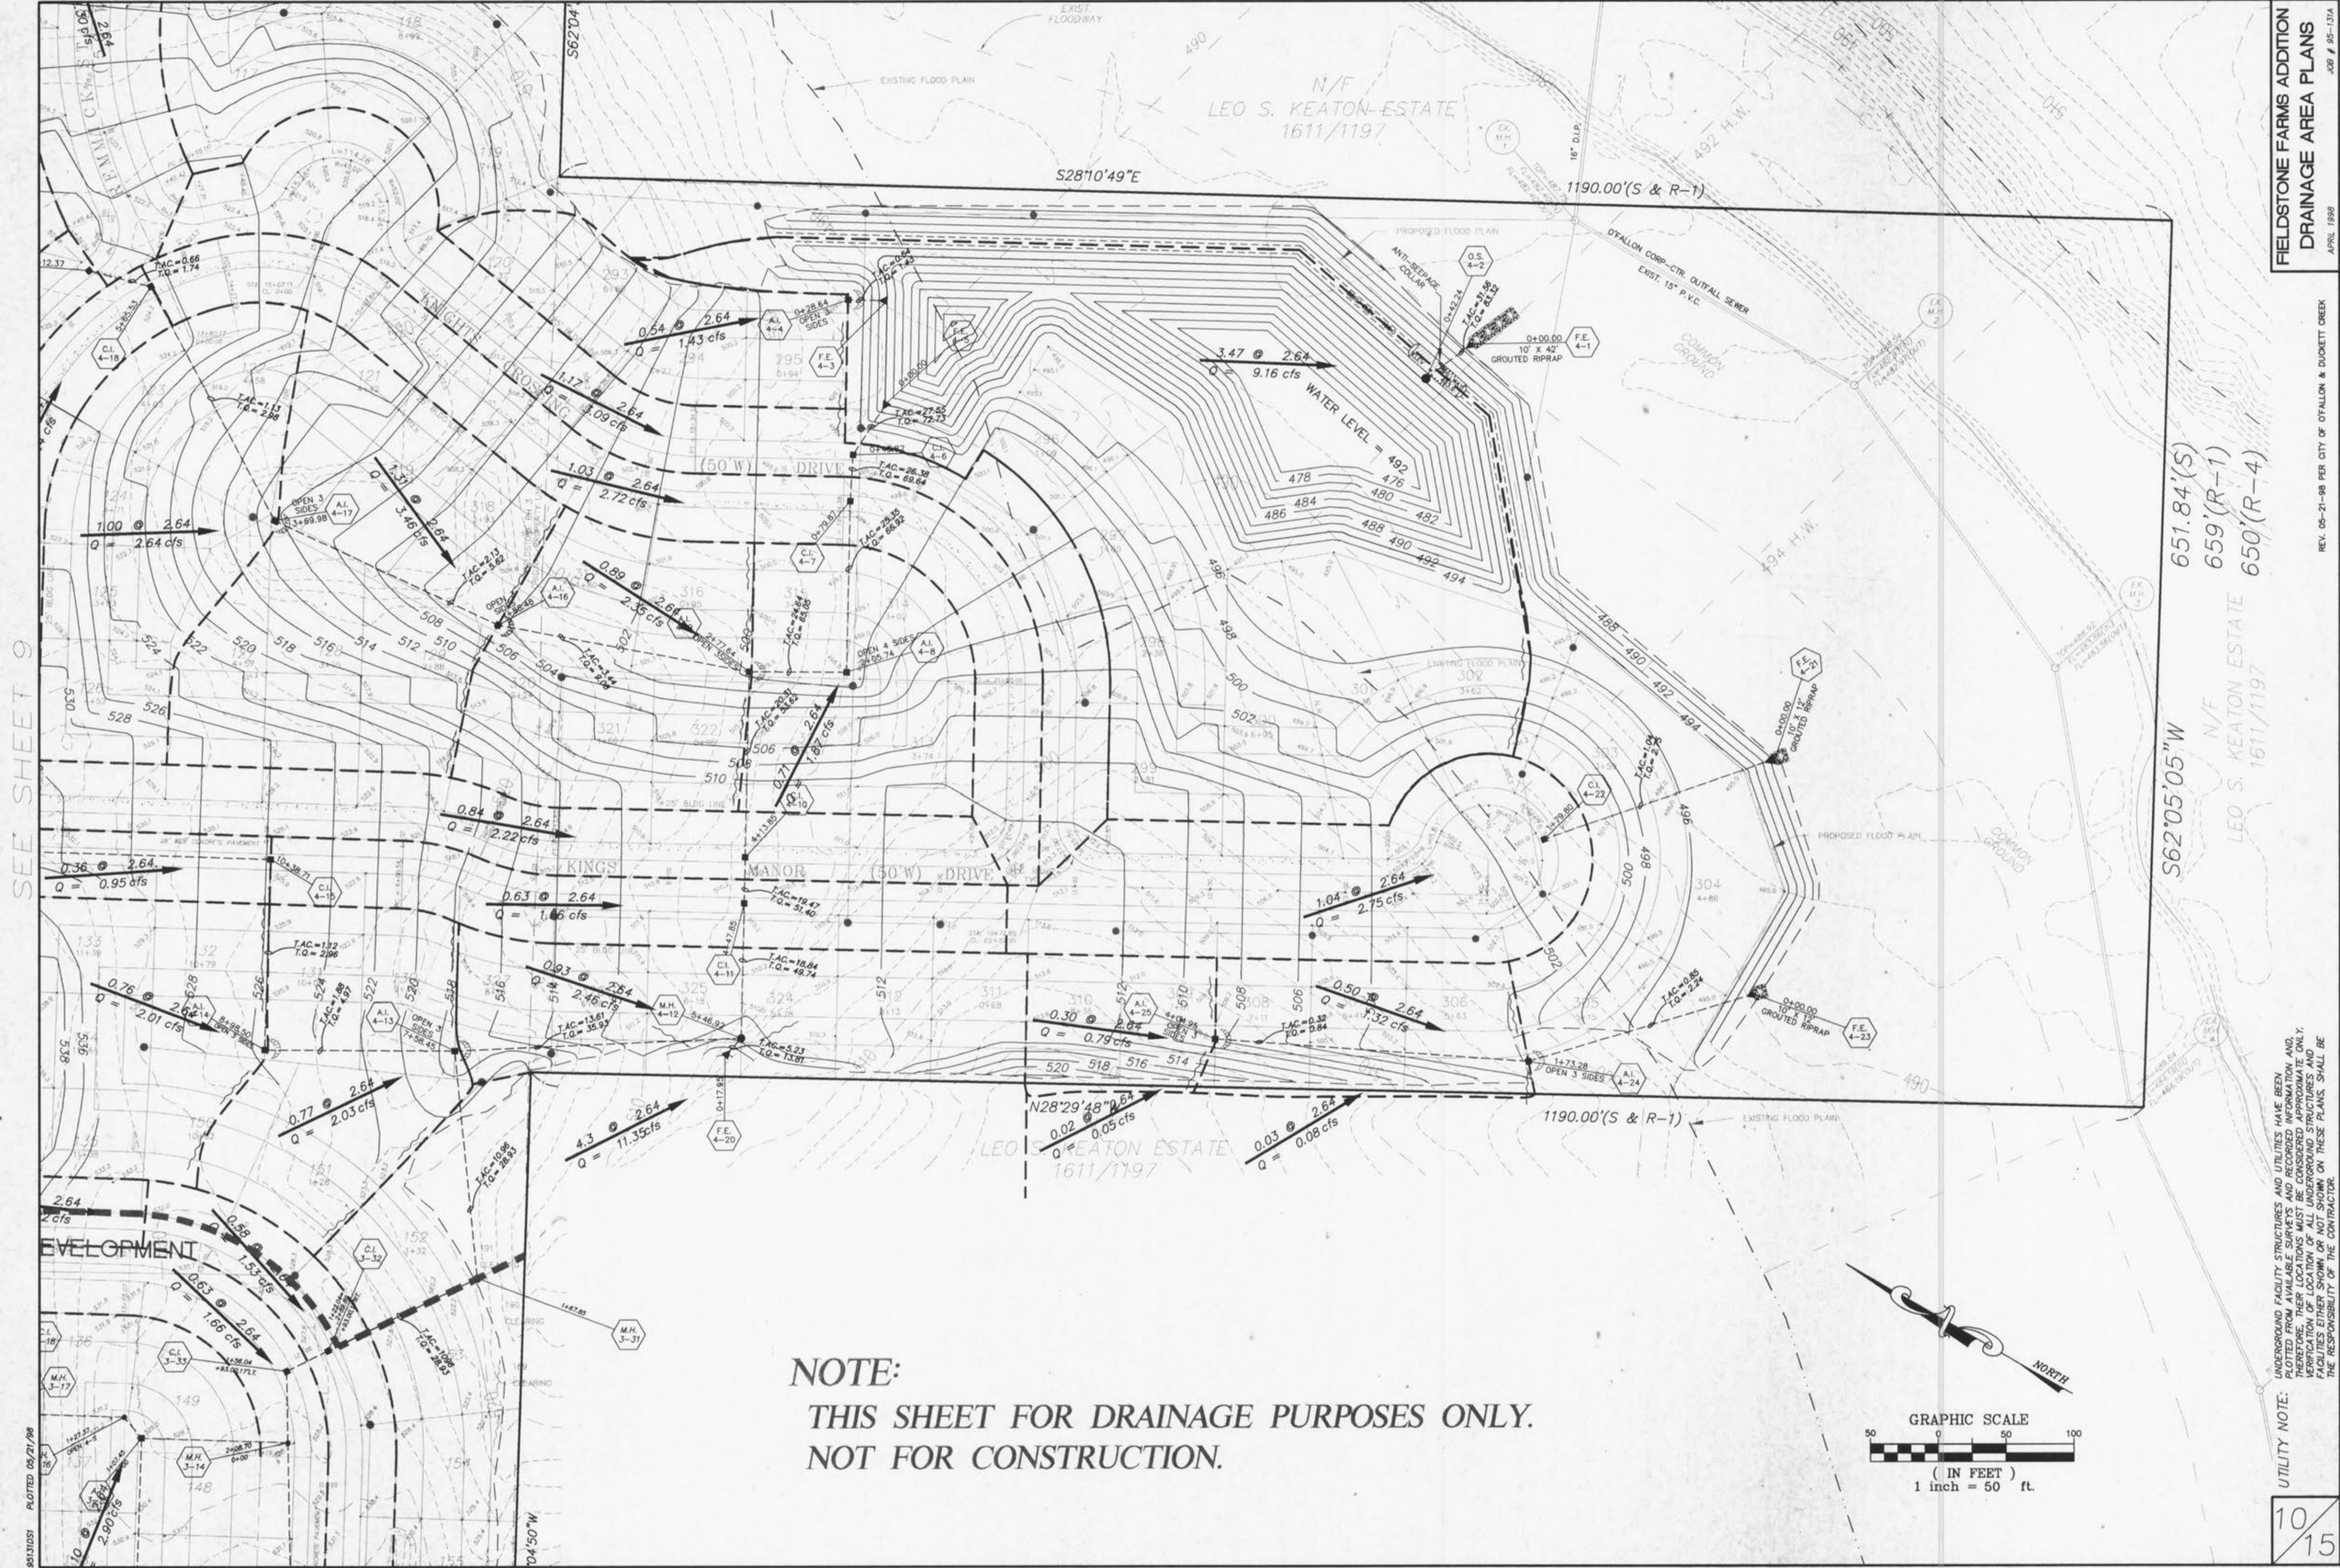

SEE SHEET 9

NOTE:
THIS SHEET FOR DRAINAGE PURPOSES ONLY.
NOT FOR CONSTRUCTION.

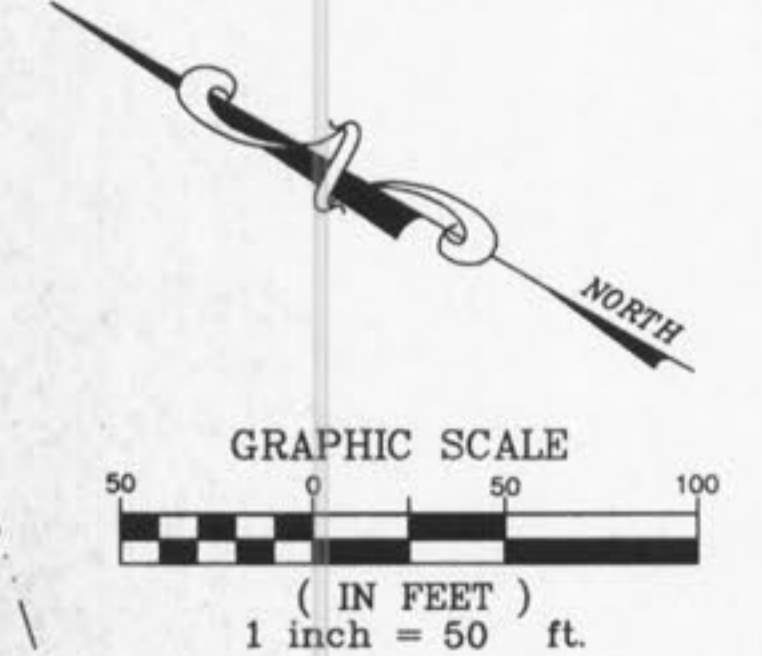

UTILITY NOTE:
UNDERGROUND FACILITY STRUCTURES AND UTILITIES HAVE BEEN PLOTTED FROM AVAILABLE SURVEYS AND RECORDED INFORMATION AND, THEREFORE, THEIR EXACT LOCATION OR DEPTH IS NOT GUARANTEED. THE RESPONSIBILITY OF THE CONTRACTOR.