


PLANTING SCHEDULE

SYMBOL	BOTANICAL NAME	COMMON NAME	SIZE
BP	FRAX CALLERYANA	BRADFORD PEAR	2'-2 1/2" C
RO	QUERCUS RUBRUM	RED OAK	2'-2 1/2" C
OGM	ACER RUBRUM	OCTOBER GLORY MAPLE	2'-2 1/2" C
RSM	ACER RUBRUM	RED SUNSET MAPLE	2'-2 1/2" C
GA	FRAXINUS PENNSYLVANICA	GREEN ASH	2'-2 1/2" C
AP	FRAXINUS AMERICANA	AUTUMN PURPLE ASH	2'-2 1/2" C
WP	PINUS STROBUS	EASTERN WHITE PINE	6'-7'
NS	PICEA ABIES	NORWAY SPRUCE	5'-6'
RC	MALUS 'SPECIES'	ROYALTY CRAB	1 1/2" C
PC	MALUS 'SPECIES'	PROFUSION CRAB	1 1/2" C
ZC	MALUS 'SPECIES'	ZUMI CRAB	1 1/2" C
DG	CORNUS FLORIDA	WHITE FLOWERING DOGWOOD	1 1/2" C
MG	MAGNOLIA X SOULANGIANA	SAUCER MAGNOLIA	4'-5'
JBM	ACER PALMATUM	JAP. 'BLOODGOOD' MAPLE	6'-7'
CPB	BERBERIS THUNDERBOLT A.N.	DWARF PYGMY BARBERY	2 GAL
DBB	ERUANTHUS ALATUS COMPACT'	DWF. BURNING BUSH	18" - 24"
GC	JUNIPERUS CHINENSIS	GOLD COAST JUNIPER	2 GAL
ANJ	JUNIPERUS HORIZONTALIS	ANDORRA JUNIPER	5 GAL
BCJ	JUNIPERUS HORIZONTALIS	BLUE CHIP JUNIPER	2 GAL
BP	ILEX X MESERIEA	BLUE PRINCESS HOLLY	2 GAL
LPS	SPIREA JAPONICA	LITTLE PRINCESS SPIREA	2 GAL
CVB	VIBURNUM CARLESII COMPACTA	CARLESII VIBURNUM	18" - 24"
PJM	RHOODENDRON PJM	PJM RHODODENDRON	12" - 18"
JSG	MISCANTUS	JAP. STRIPE GRASS	2'
DFG	PENNISETUM ALOPECUROIDES	DWF FOUNTAIN GRASS	18"
H		HOSTA	1 GAL
D		DAYLILLYS	1 GAL
A		ASTILBE	1 GAL
C		CAHNA	1 GAL
S		SIBERIAN IRIS	1 GAL
P		SHOWY STONECROP	1 GAL
LP	LIRIOPE MUSCARI	LIRIOPE 'BIG BLUE'	1 GAL
LP	LIRIOPE MUSCARI	LIRIOPE 'BIG BLUE'	4" POT

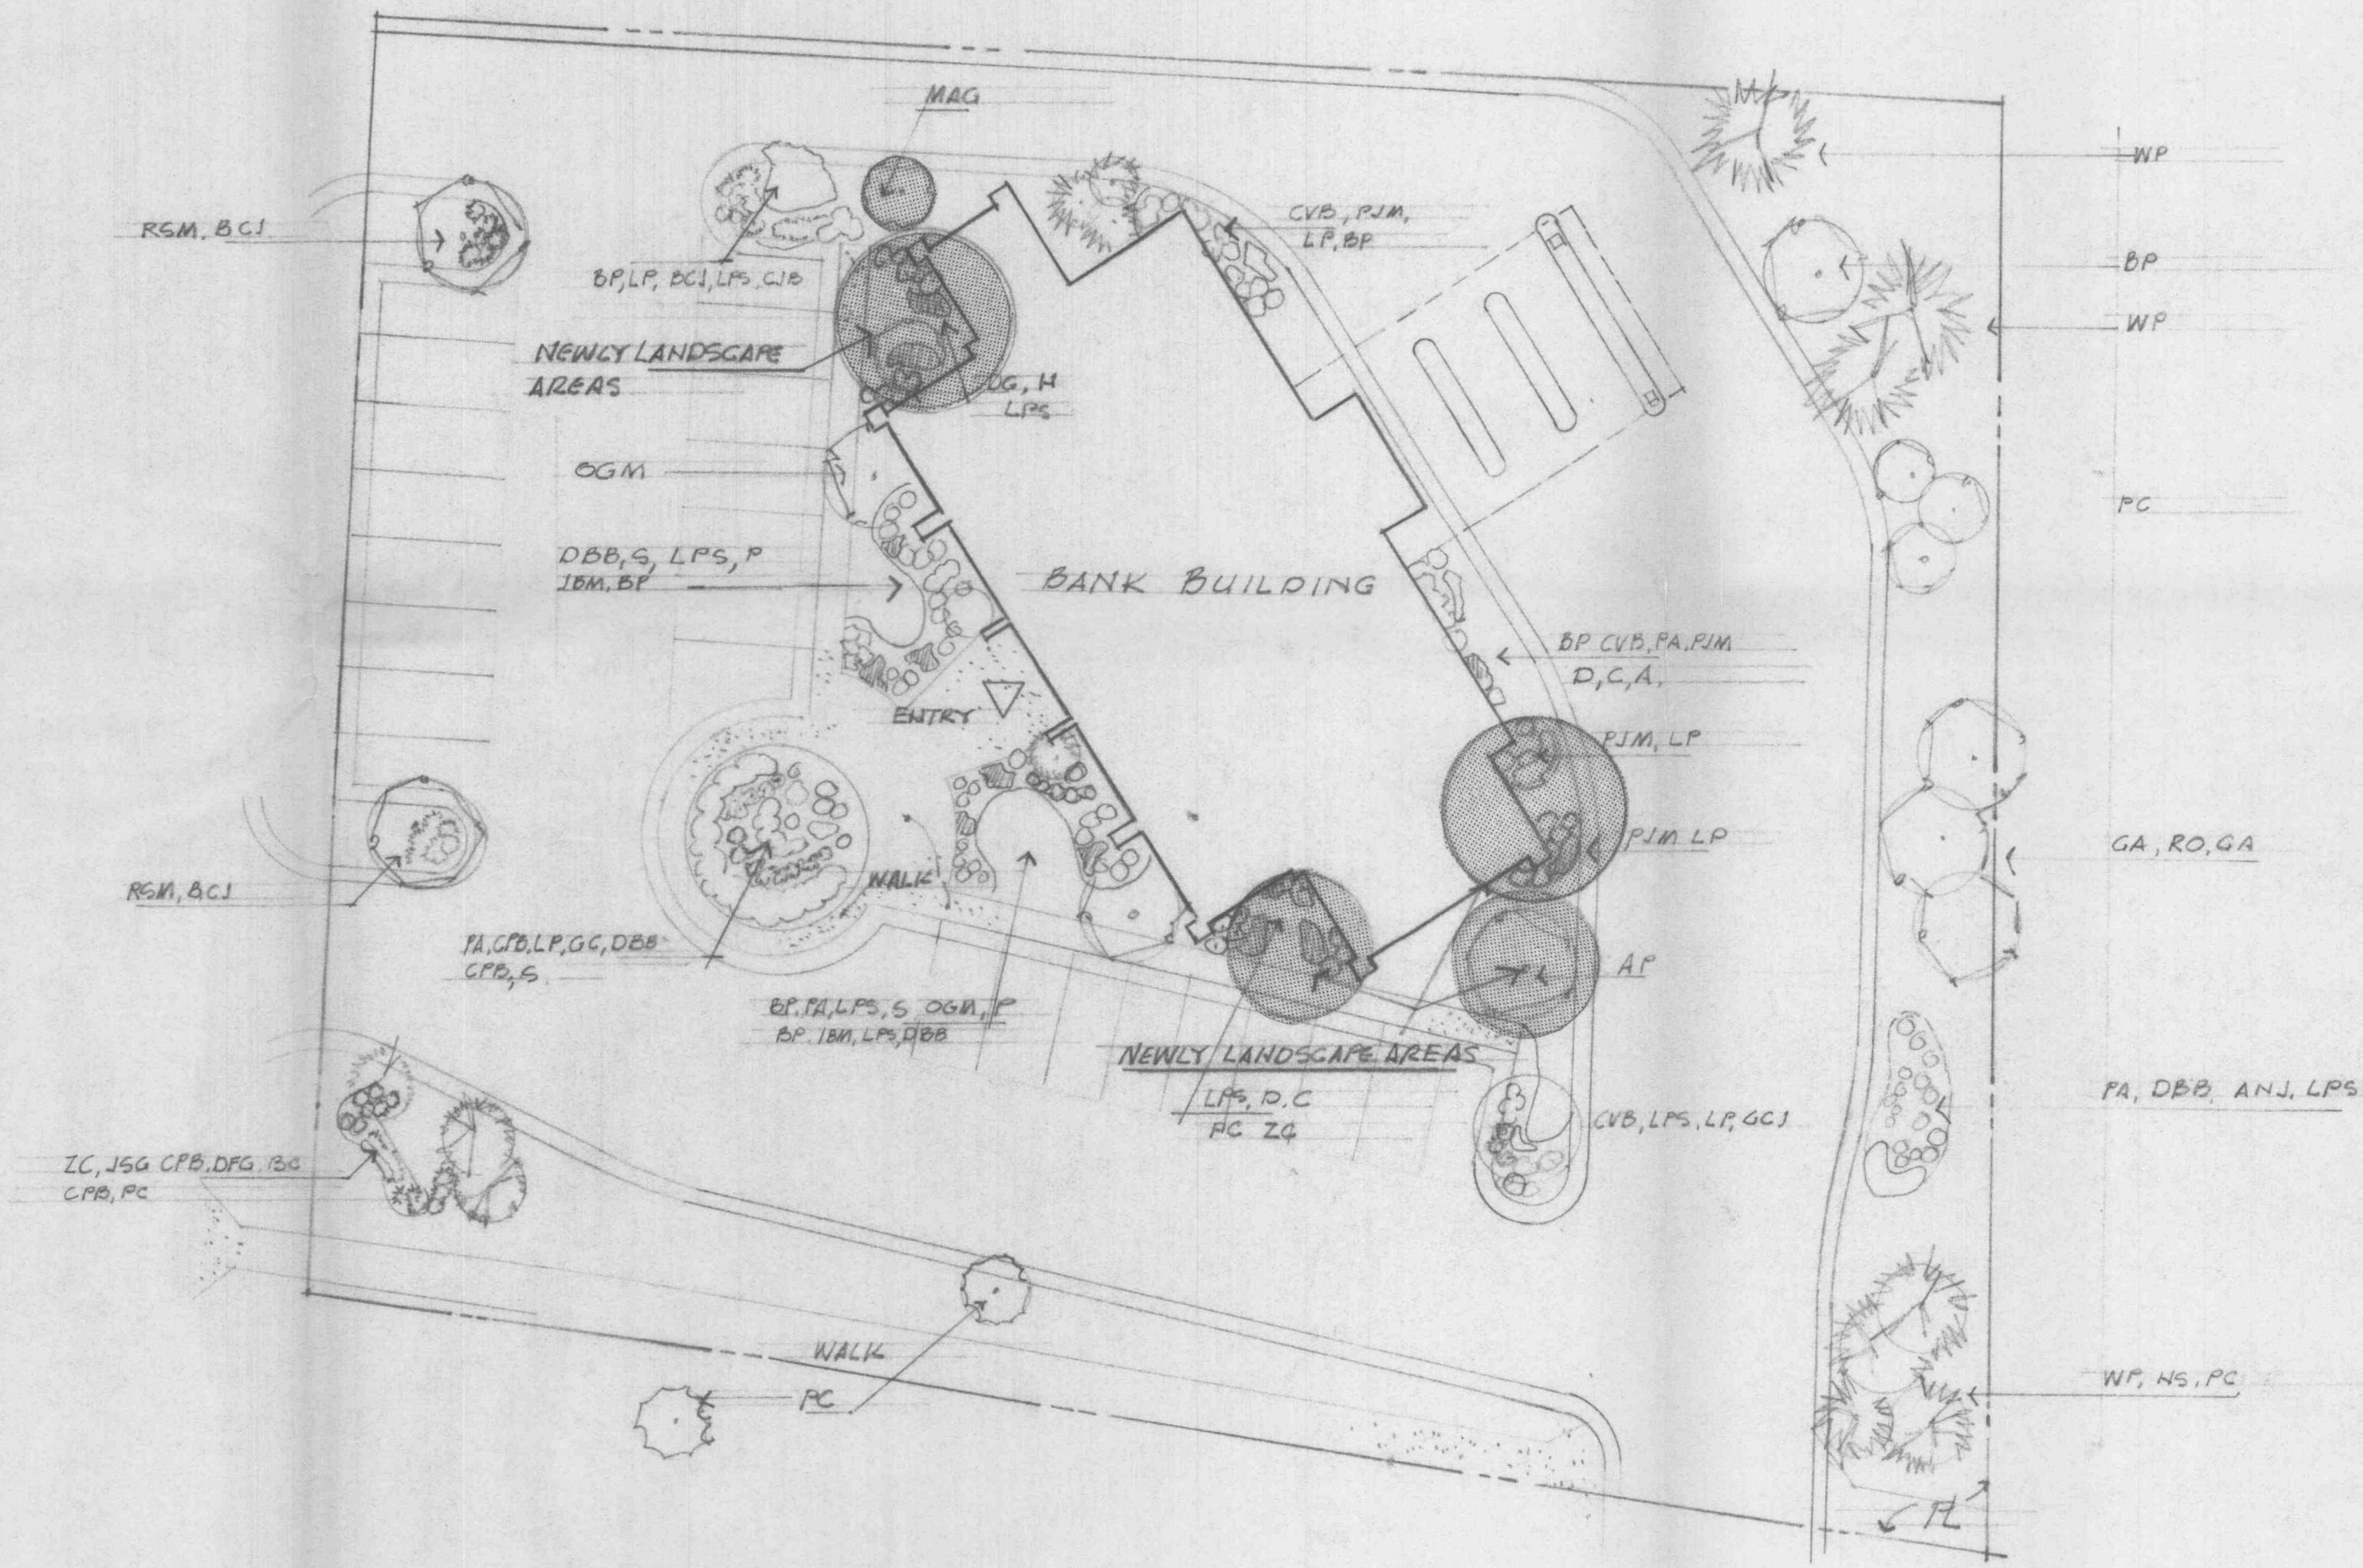

LANDSCAPE PLAN

EXISTING & PROPOSED 1" = 20'-0"

MITCHEM ASSOCIATES
 ARCHITECTS
 DESIGNERS
 PLANNERS
 1423 S. OUTER 40
 CHESTERFIELD, MISSOURI 63017
 314-434-0829

MITCHEM ASSOCIATES
 ARCHITECT
 LEROY E. MITCHEM
 1423 S. OUTER 40, CHESTERFIELD, MISSOURI 63017



Renovations for
First National Bank
 O'FALLON MISSOURI

PROJECT NO.	REVISIONS
0106	
L1	
DATE	BY
8-25-01	LM