



ALL FILLED PLACES, INCLUDING TRENCH BACKFILLS, UNDER BUILDINGS, PROPOSED STORM AND SANITARY SEWER LINES AND/OR PAVED AREAS, SHALL BE COMPACTED TO 90% MAXIMUM DENSITY AS DETERMINED BY THE "MODIFIED AASHTO T-180 COMPACTION TEST," (A.S.T.M.-D-1557). ALL FILLED PLACES WITHIN PUBLIC ROADWAYS SHALL BE COMPACTED TO 95% OF MAXIMUM DENSITY AS DETERMINED BY THE "STANDARD PROCTOR TEST AASHTO T-99, METHOD C" (A.S.T.M. D-698).

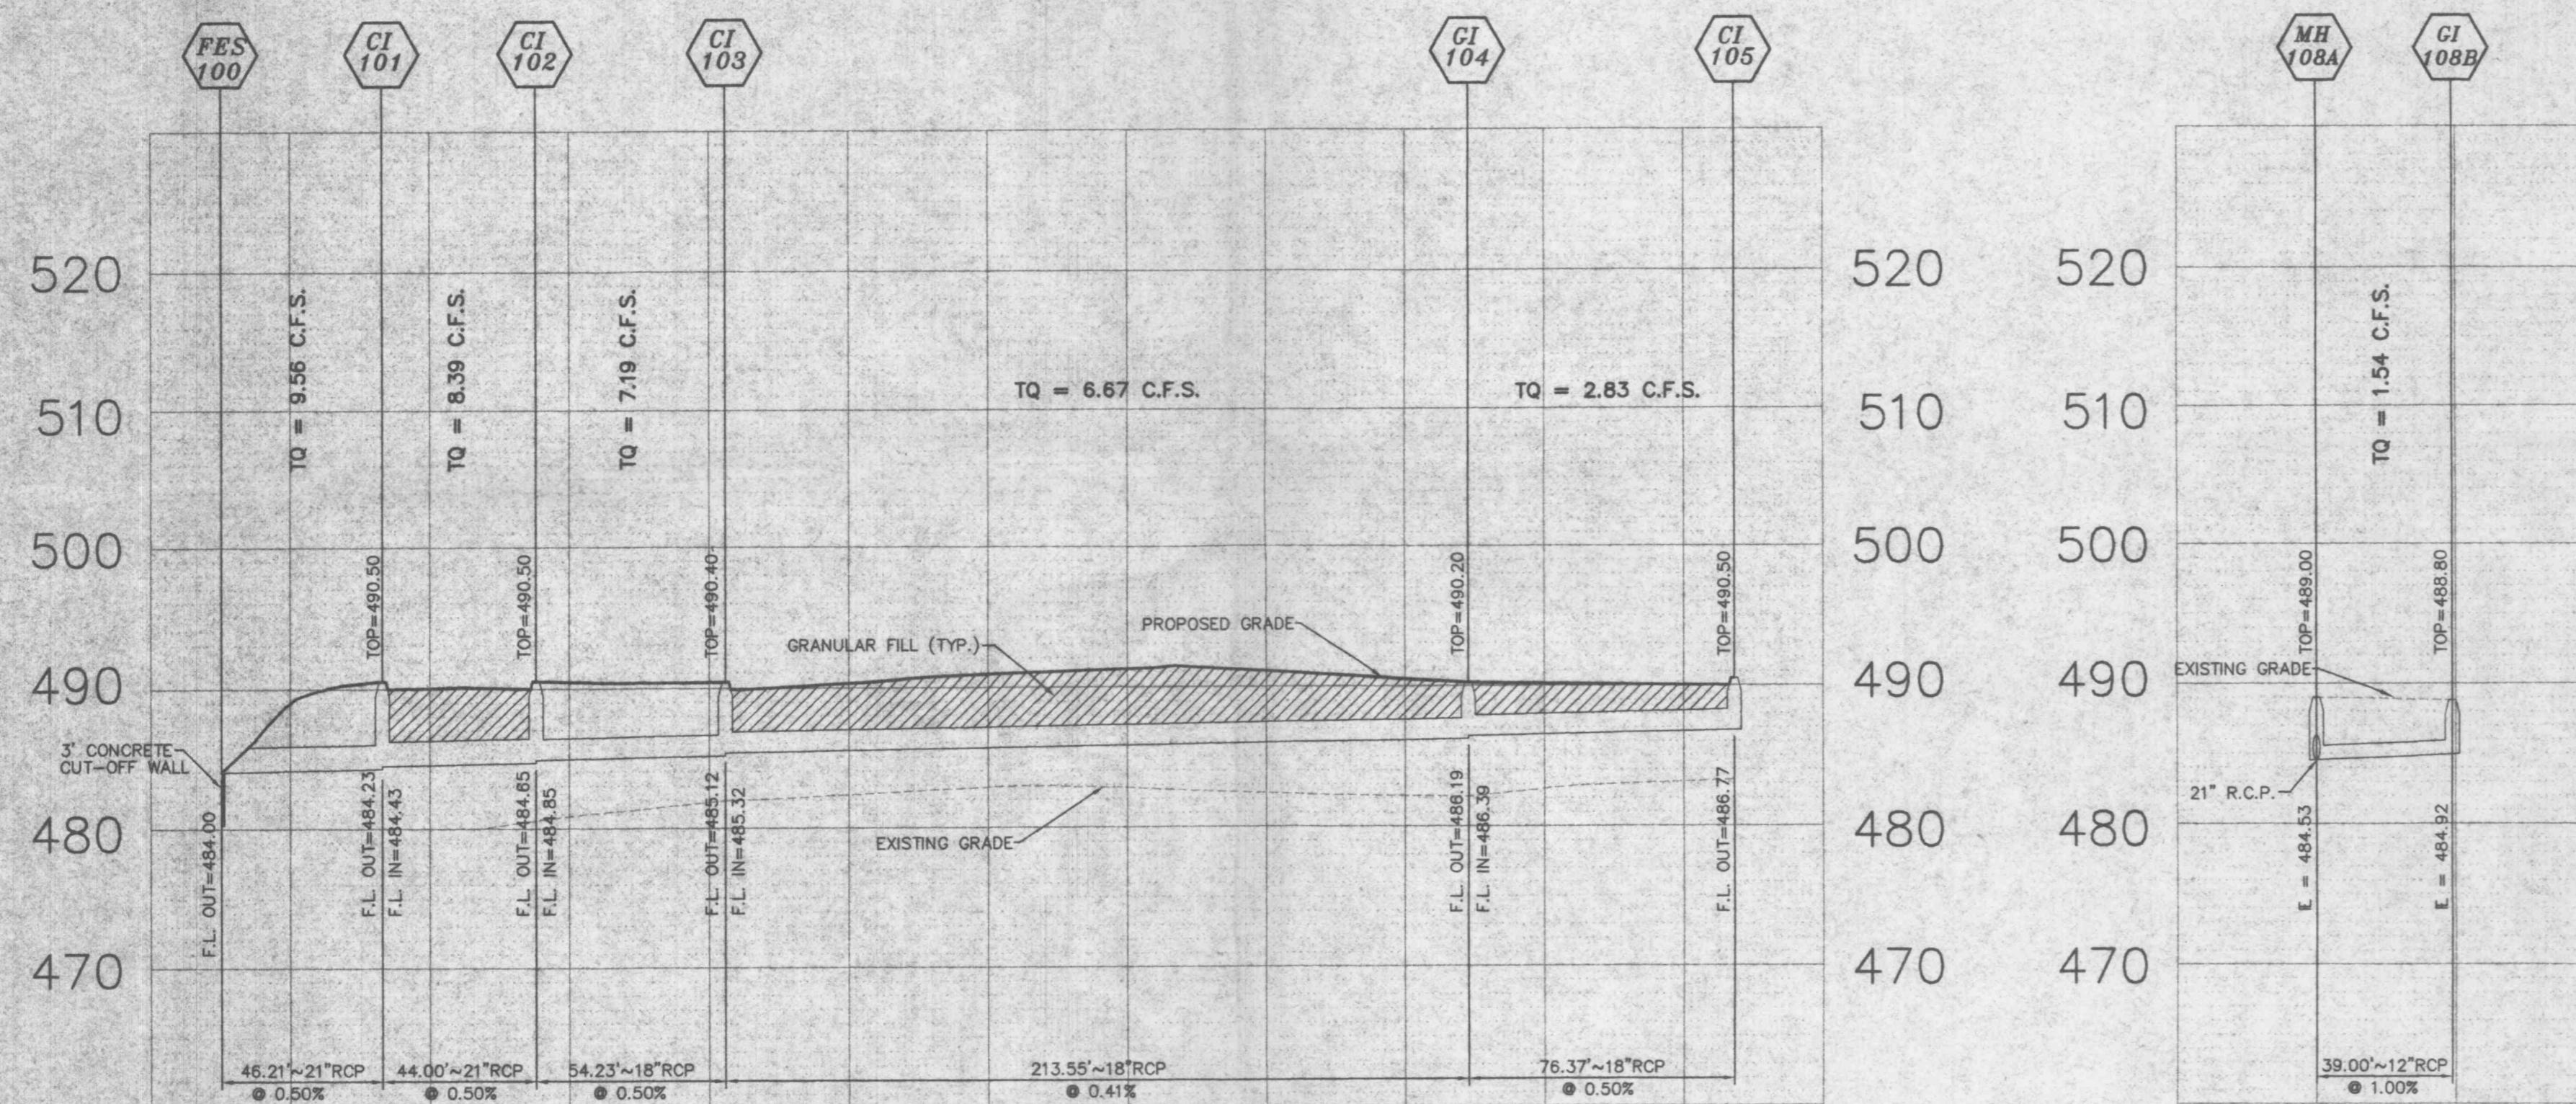

STORM SEWER PROFILE (EAST MAIN)

VERTICAL SCALE: 1"=10'
HORIZONTAL SCALE: 1"=40'

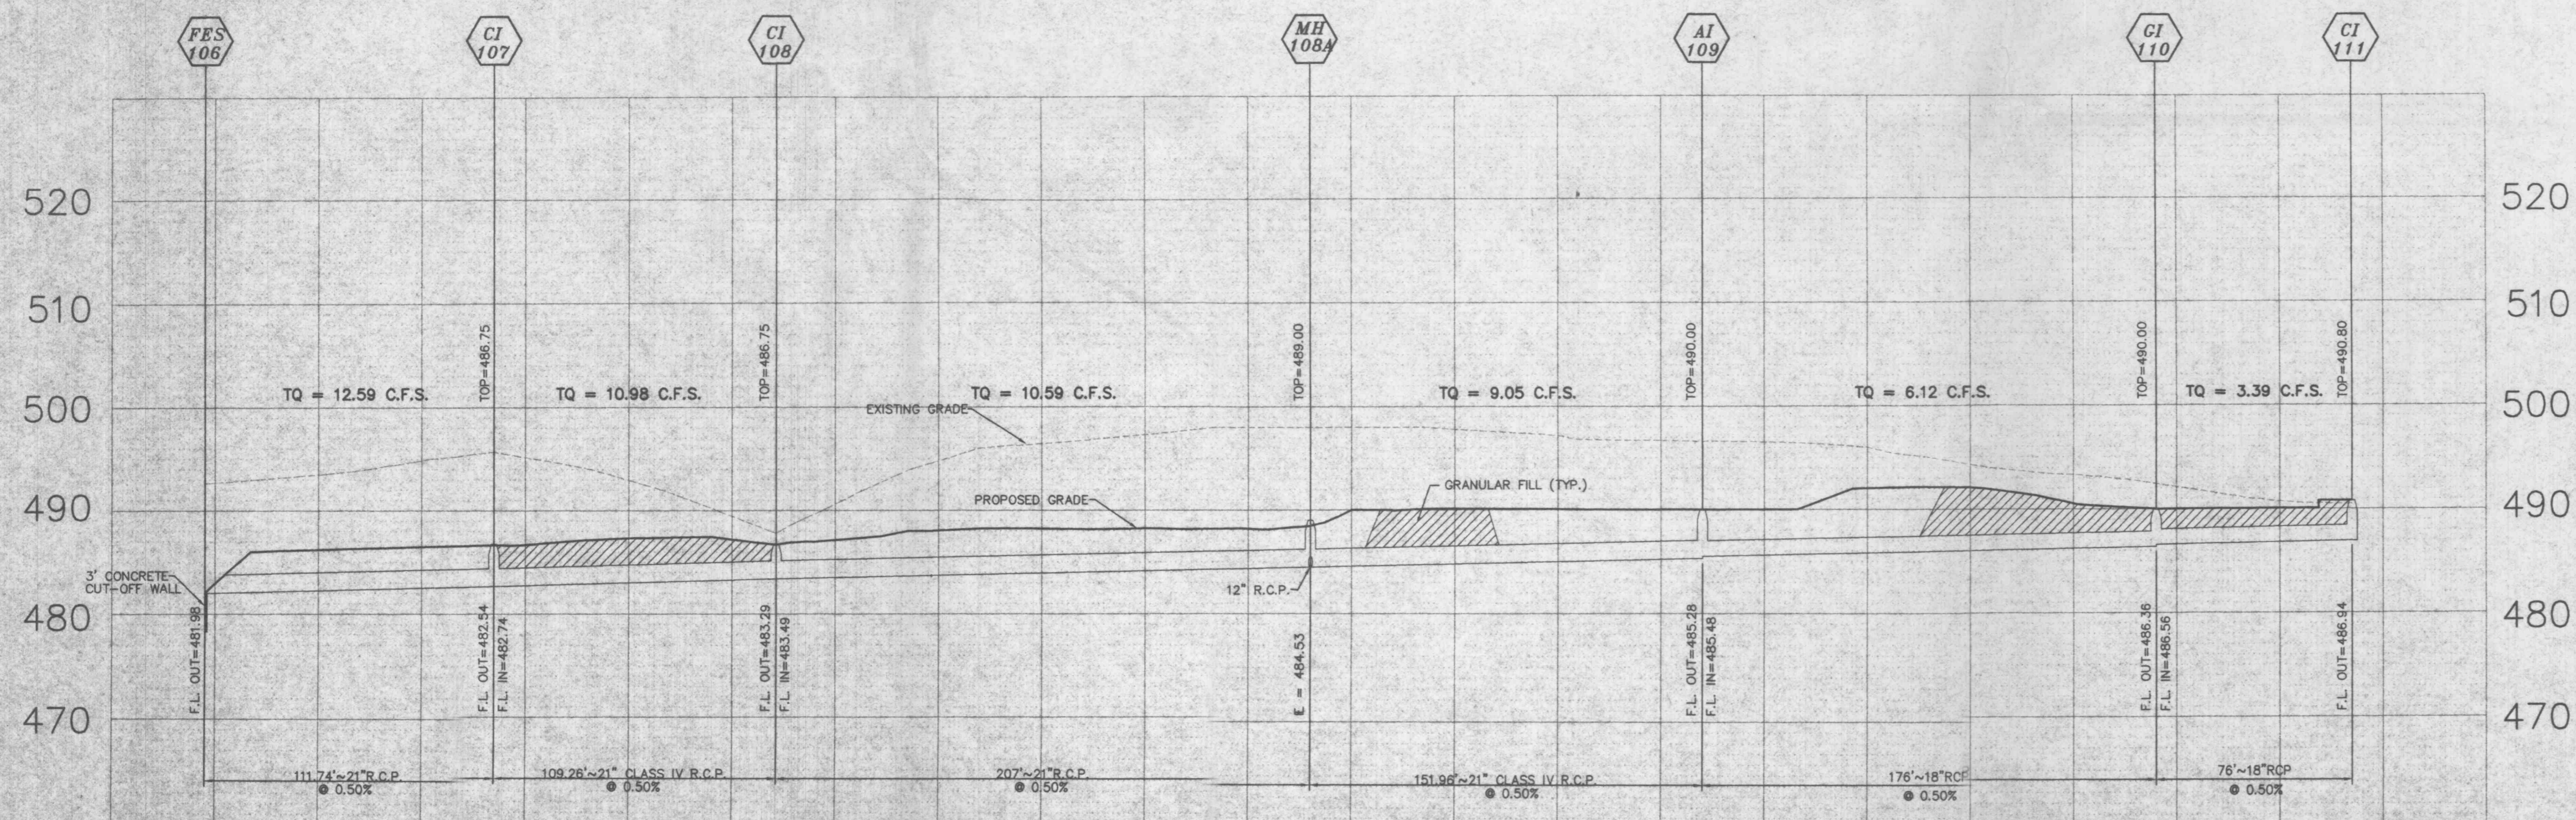

DISCLAIMER OF RESPONSIBILITY
I hereby certify that the documents prepared to be authenticated by my seal are limited to the work and I hereby disclaim any responsibility for all other drawings, specifications, estimates, reports or other documents or instruments relating to or intended to be used for any part or parts of the construction or engineering project or survey.



ENGINEERING
PLANNING
SURVEYING
1052 South Cloverleaf Drive
St. Peters, MO. 63376-6445
314-928-0562
FAX 928-1719

DMA Design
A Division of The DMA Corporation
architects engineers construction managers
202 Transit St. Charles, Missouri 63301

NEW HIGHWAY "K" ELEMENTARY SCHOOL
for
FORT ZUMWALT SCHOOL DISTRICT

ISSUED
11-14-97
BID PACKAGE No. 2

REVISIONS:
1/4/98

Proj. No. 970334
Date: 11-14-97
Plot: 11-17-97

C-5