
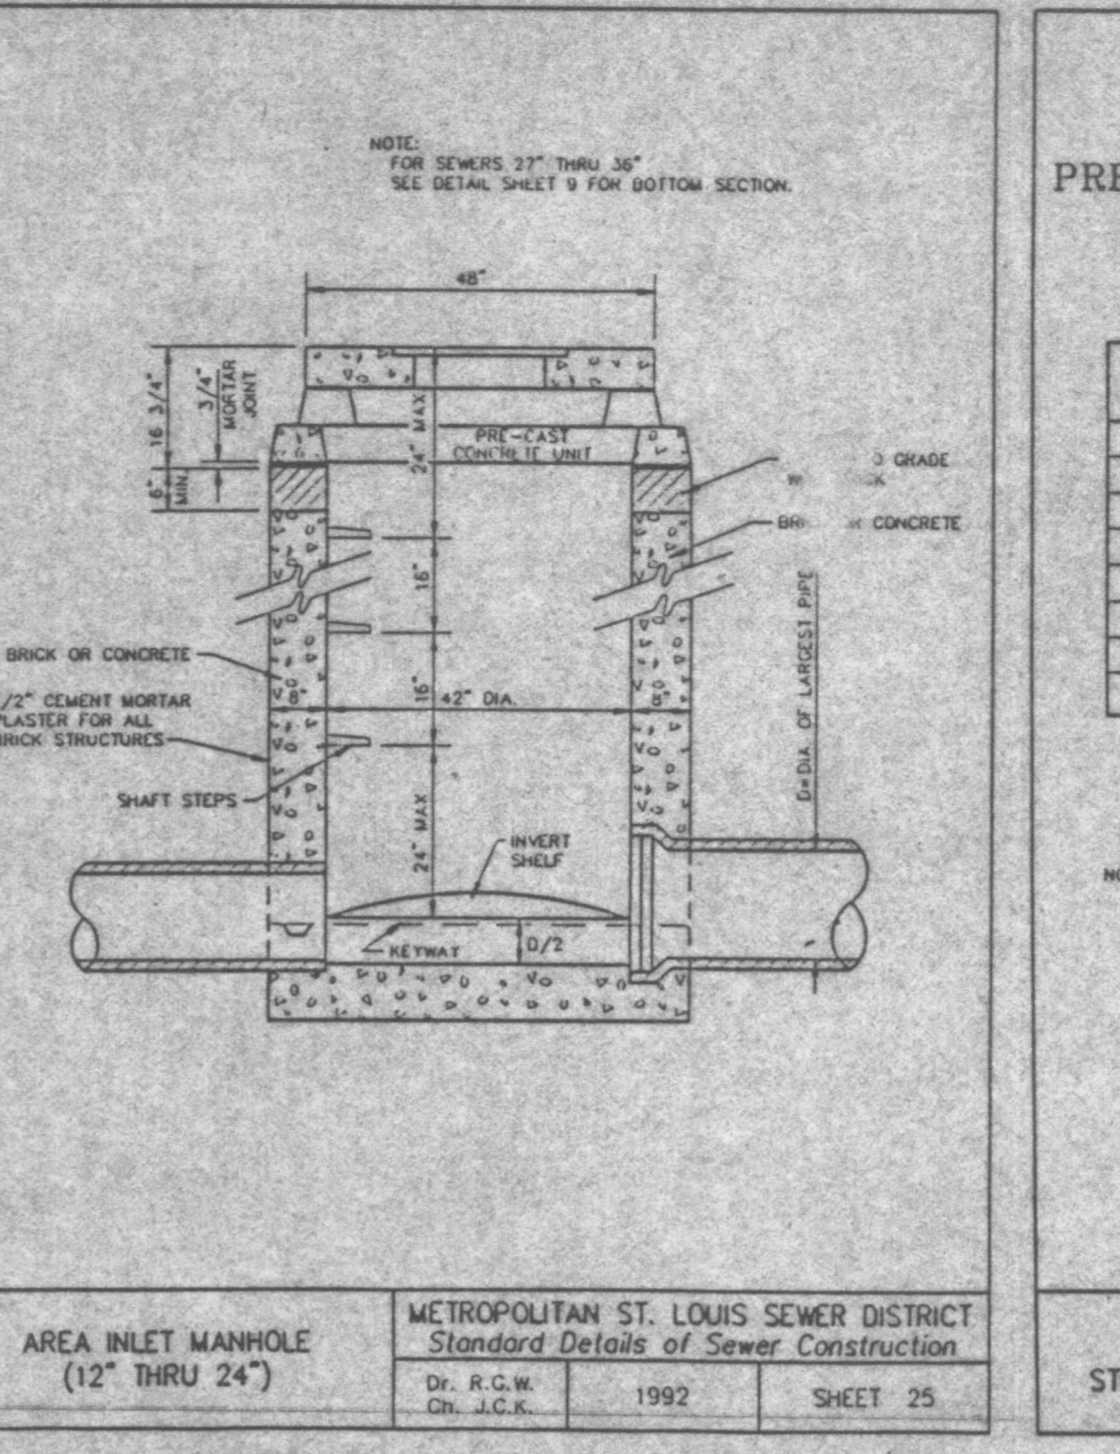
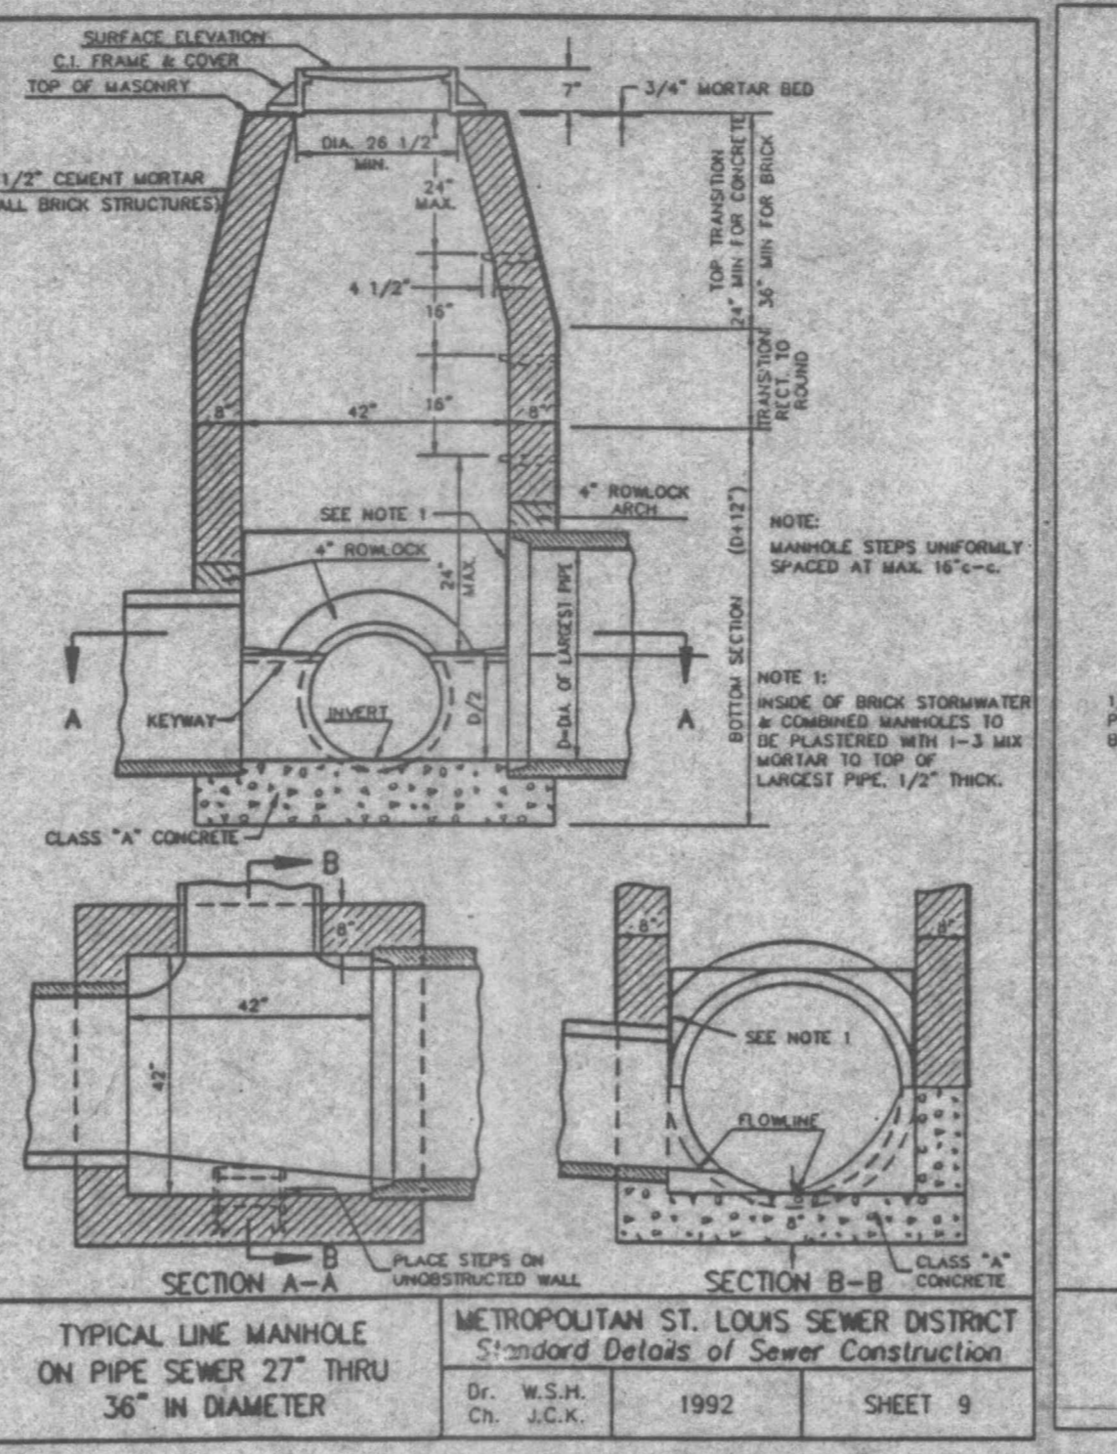
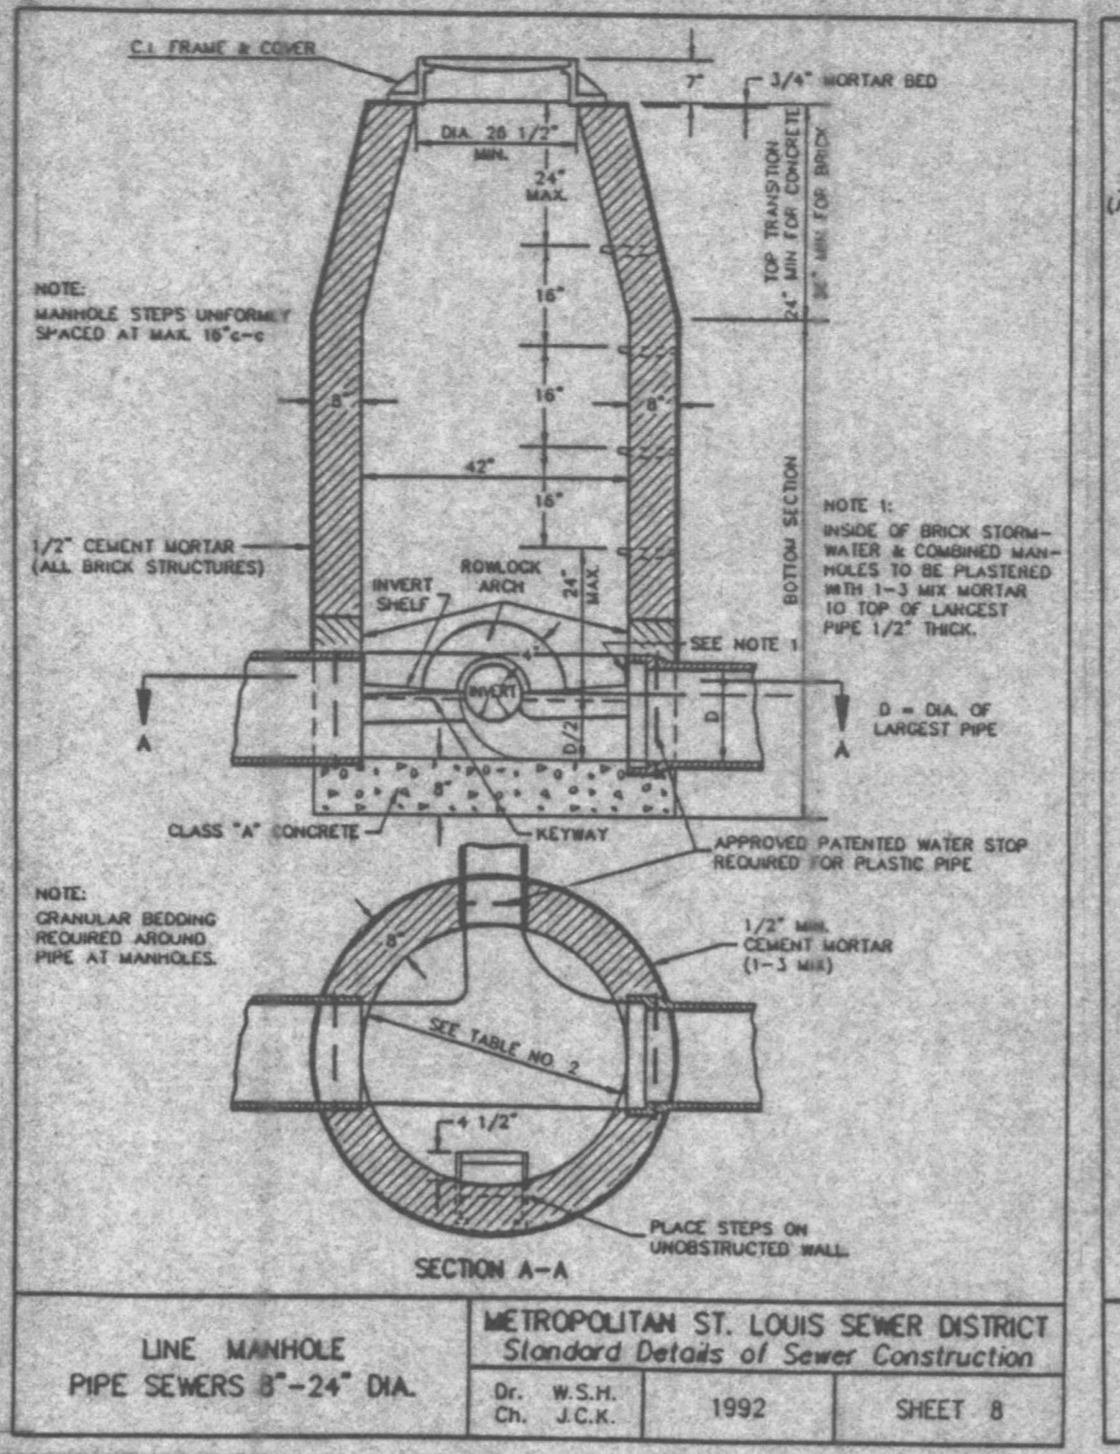


ROUND PIPE				HORIZONTAL ELLIPTICAL PIPE			

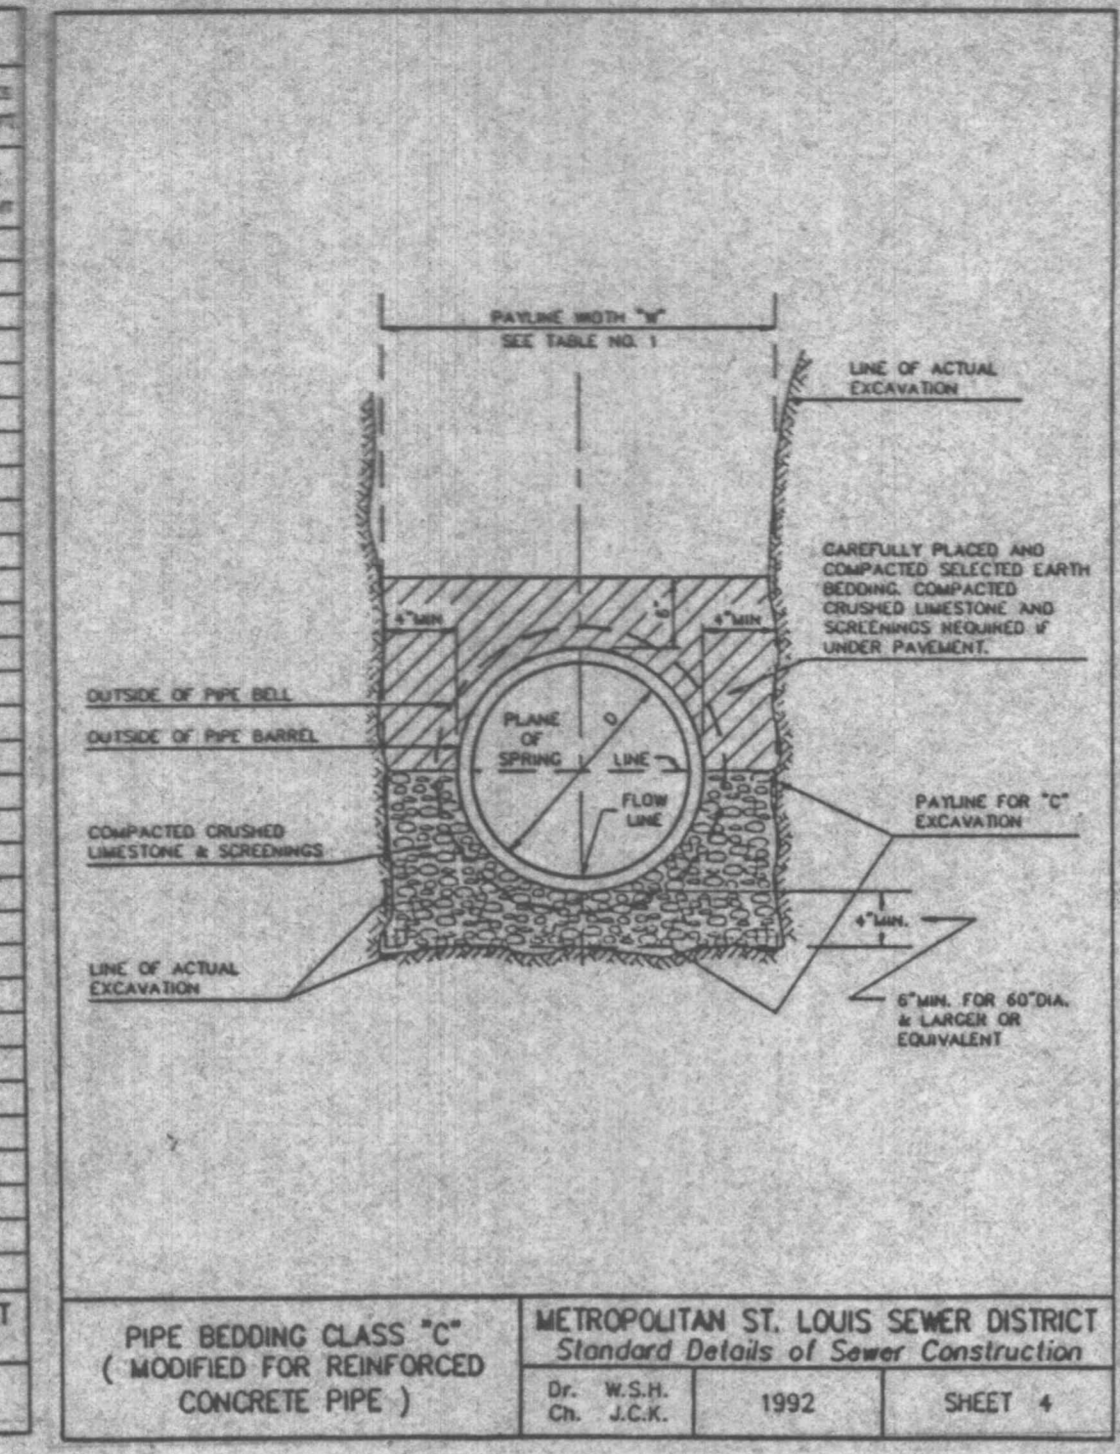

PRECAST CONCRETE STORMWATER STRUCTURES

MINIMUM DISTANCE FROM LINE TO TOP OF STONE OR GRATE

