

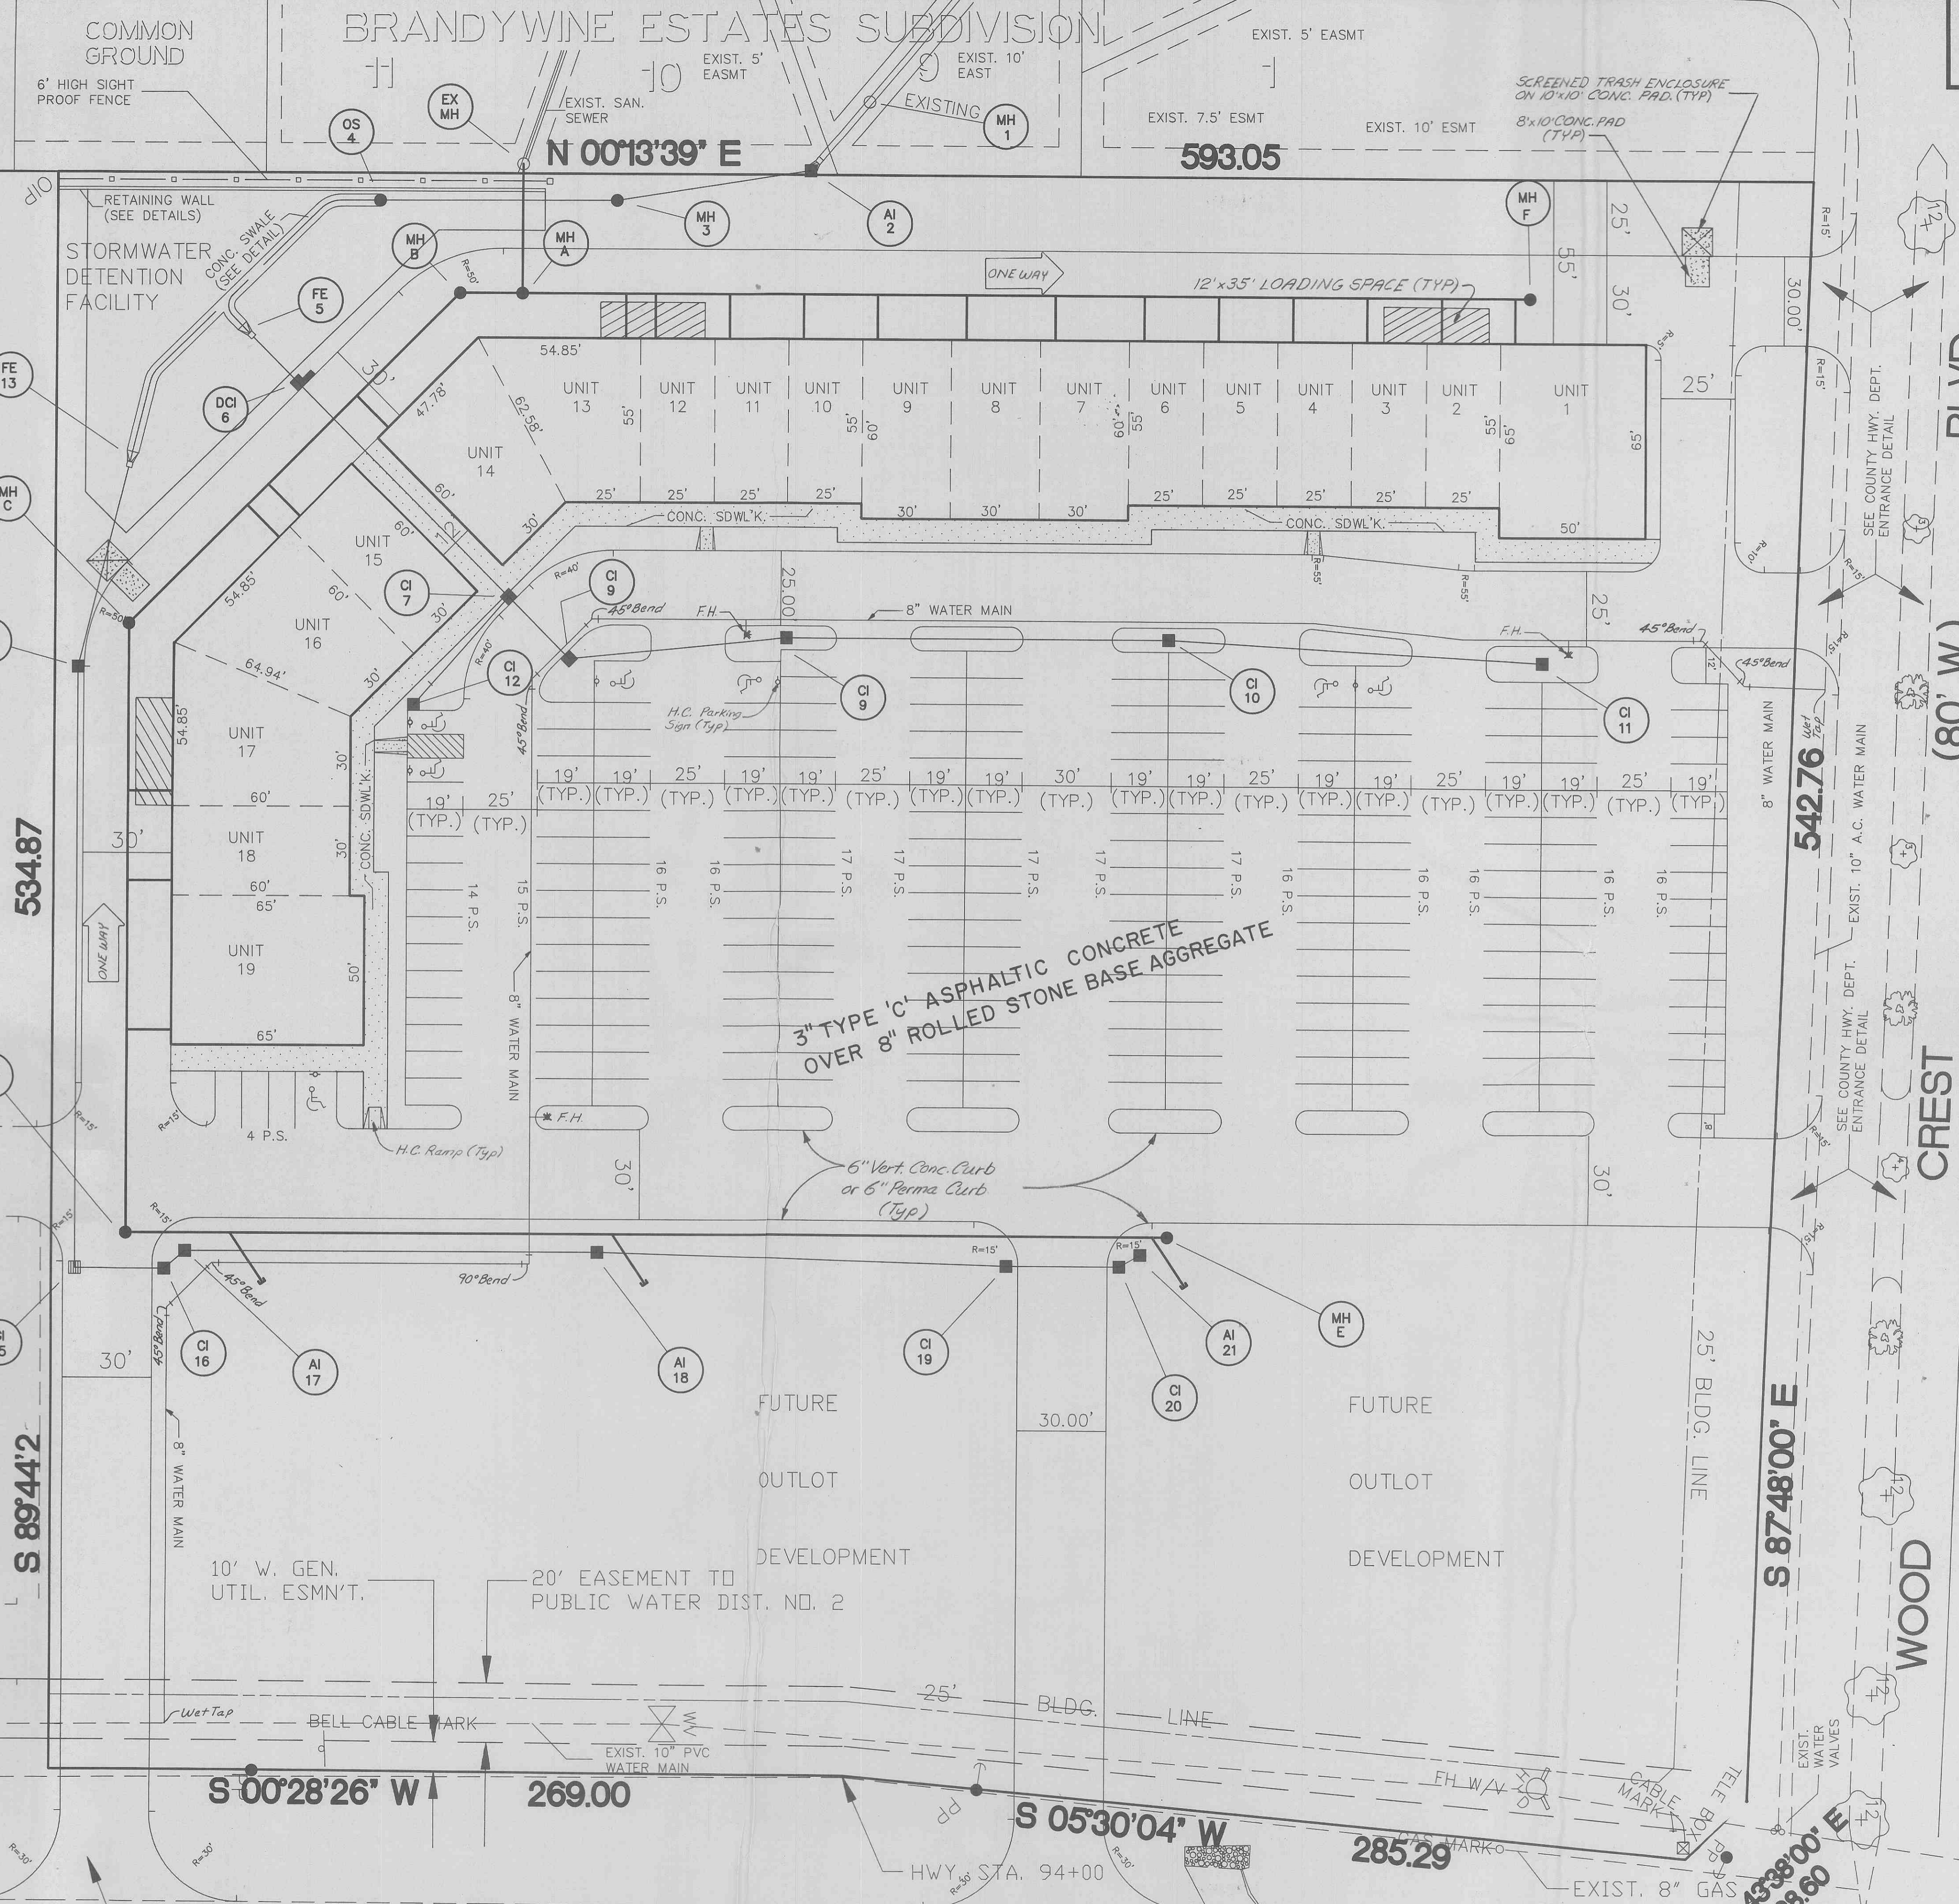


BRANDYWINE ESTATES SUBDIVISION

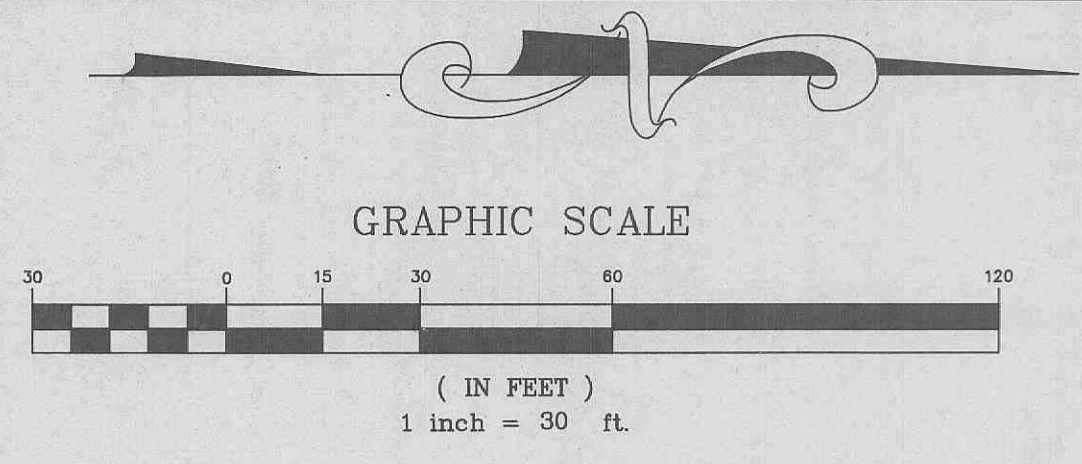

SEE SITE PLAN FOR HACKMANN'S HOME CENTER FOR DETAILS IN THIS AREA

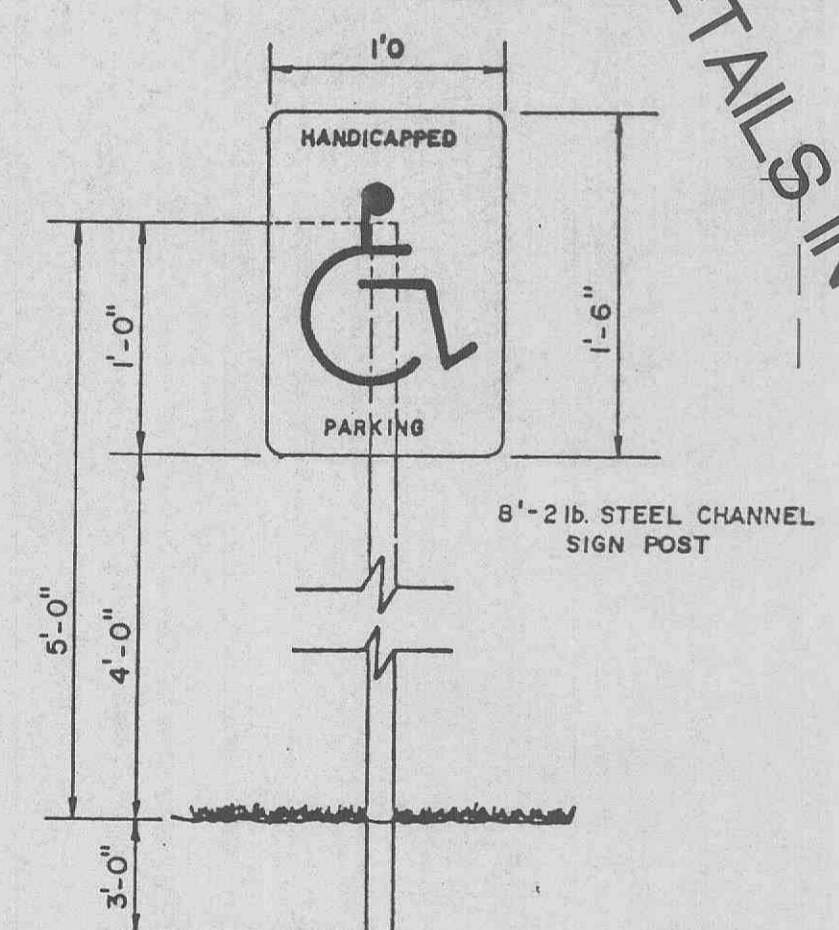

- PROVIDE ONE SIGN PER HANDICAPPED SPACE.
- NO STEPS AT BUILDING ENTRANCES.
- PROVIDE RAMPS OR DROP CURBS AT HANDICAPPED SPACES.
- PROVIDE 60"x60" AREA OUTSIDE ENTRANCE FOR WHEELCHAIR MANUEVERABILITY.

HANDICAPPED PARKING SIGN

SEE STATE HWY. DEPT. ENTRANCE DETAIL

MISSOURI STATE HIGHWAY "K"

S 00°28'26" W 0.97

WOOD CREST SUBDIVISION, PLAT ONE