


BRANDYWINE ESTATES SUBDIVISION

FOUR SEASONS CENTER
GRADING PLAN


95-179

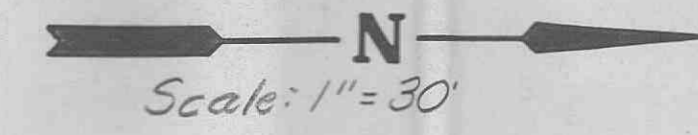

COMMON
GROUND
570

SILTATION FLNCE
EXISTING

N 00°13'39" E 593.05

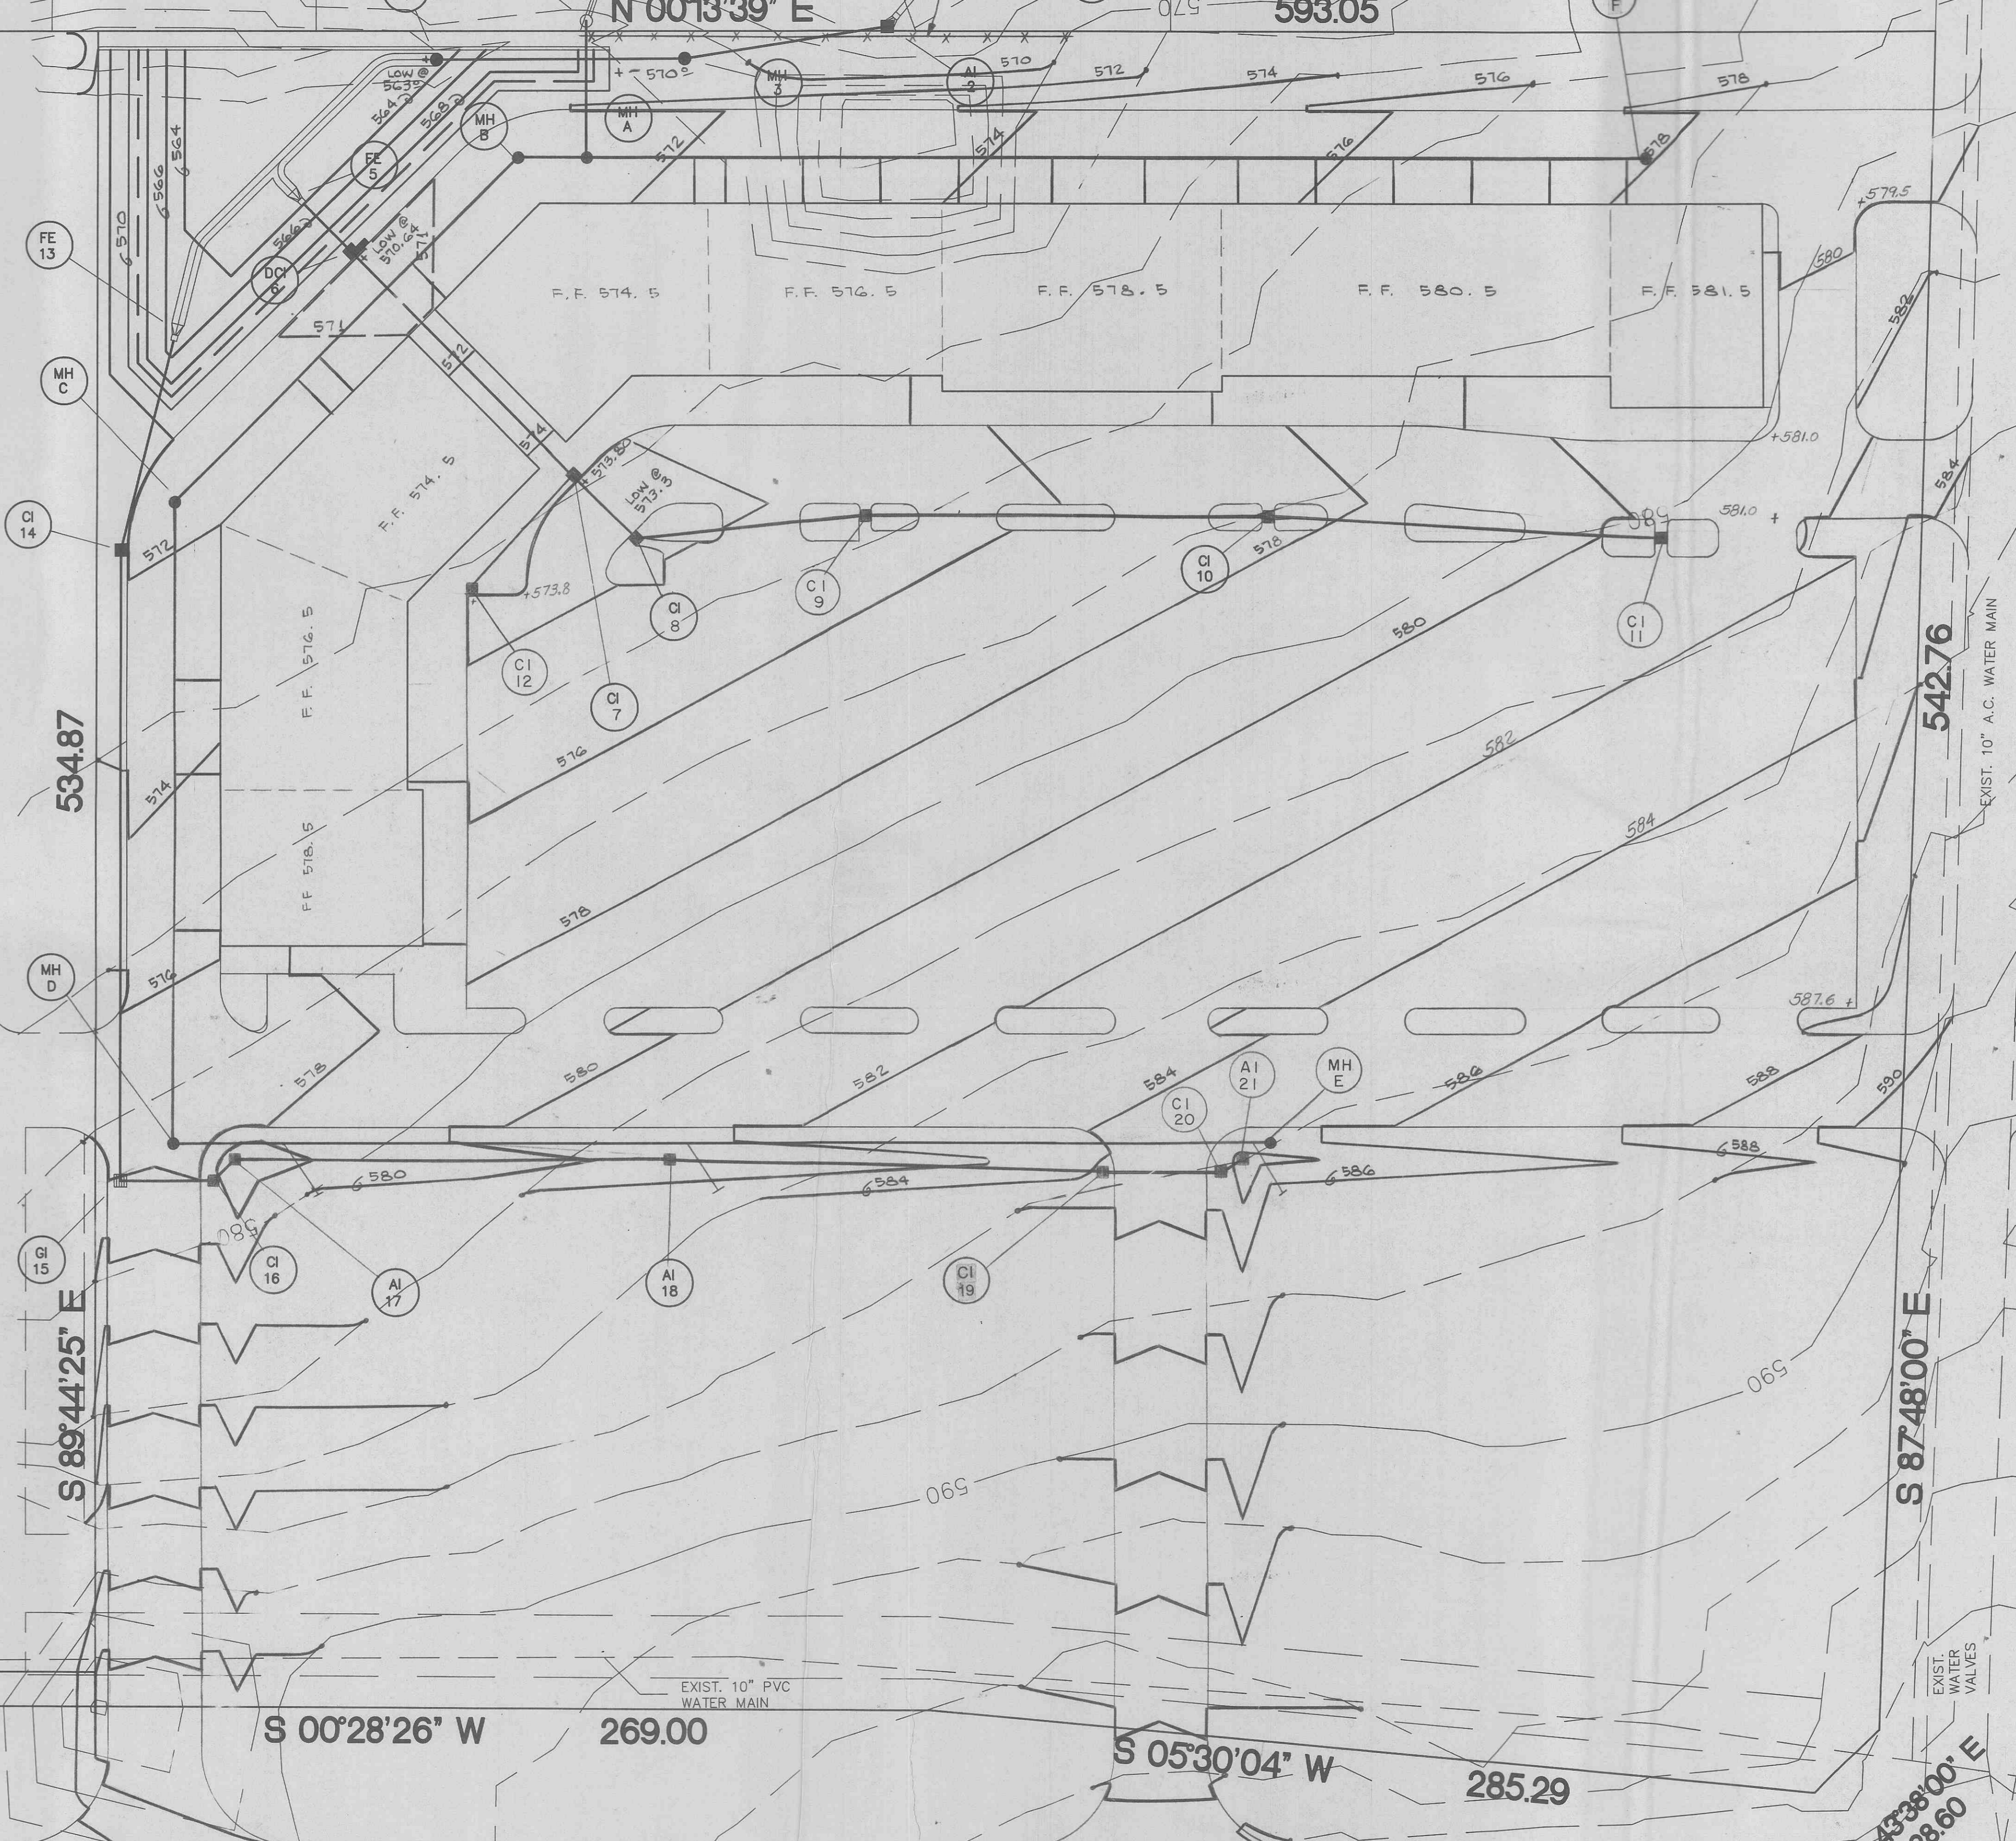

SEE SITE PLAN FOR HACKMANN'S
HOME CENTER FOR DETAILS IN THIS AREA

534.87

S 89°44'25" E

S 00°28'26" W 269.00

S 05°30'04" W 285.29

542.76

S 87°48'00" E

S 00°28'26" W 0.97

166
167
168
169
170
171
172
173

WOOD CREST SUBDIVISION, PLAT ONE