


BRANDYWINE ESTATES SUBDIVISION

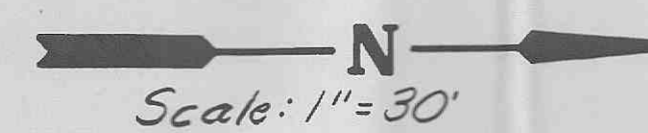

COMMON
GROUND
570


N 00°13'39" E

593.05

DIRECT TO BASIN
Q: 30A @ 3.85
Q: 1.16 cfs

TQ TO BASIN =
28.71 cfs

SEE SITE PLAN FOR HACKMANN'S
HOME CENTER FOR DETAILS IN THIS AREA

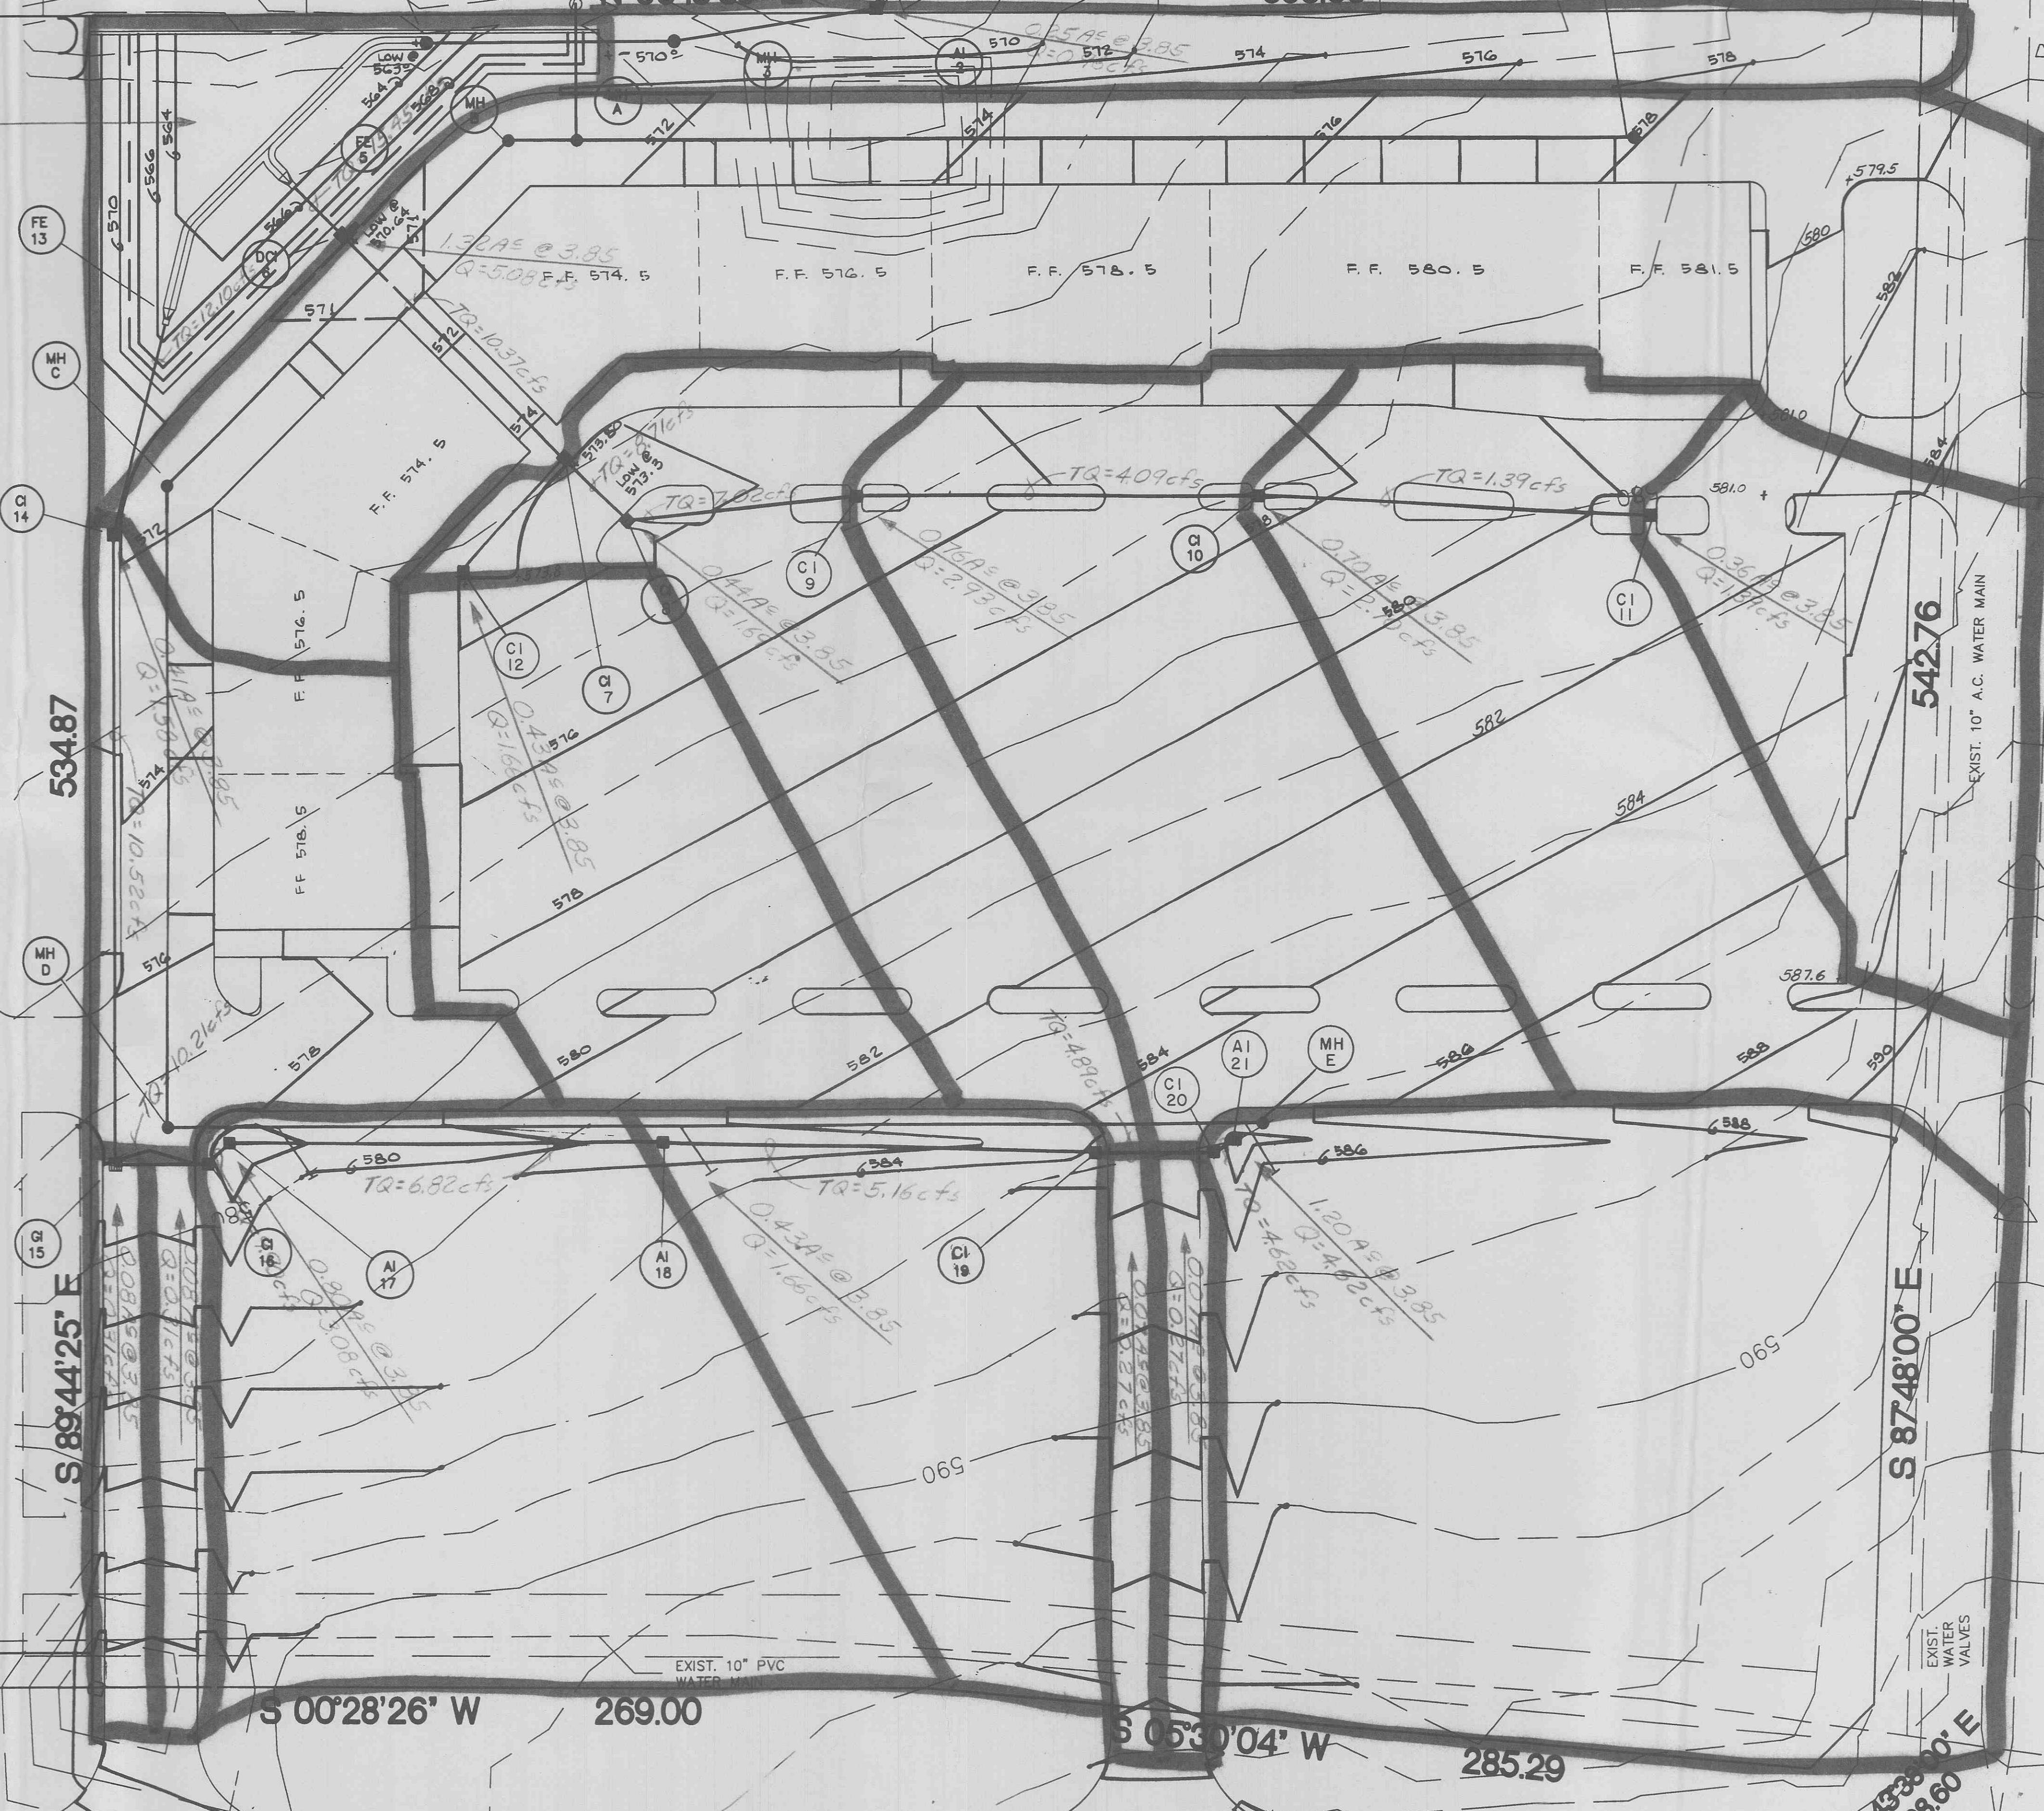

534.87

S 89°44'25" E

S 00°28'26" W 269.00

S 05°30'04" W 285.29

S 87°48'00" E

542.76

S 00°28'26" W
0.97

173 172 171 170 169 168 167 166

WOOD CREST SUBDIVISION, PLAT ONE