


Drawing name: K:\D\0306147 Fox Haven\MPROVIDEMENTS\6147MP.dwg Plotted on: Aug 23, 2005 - 2:15pm Plotted by: gastes

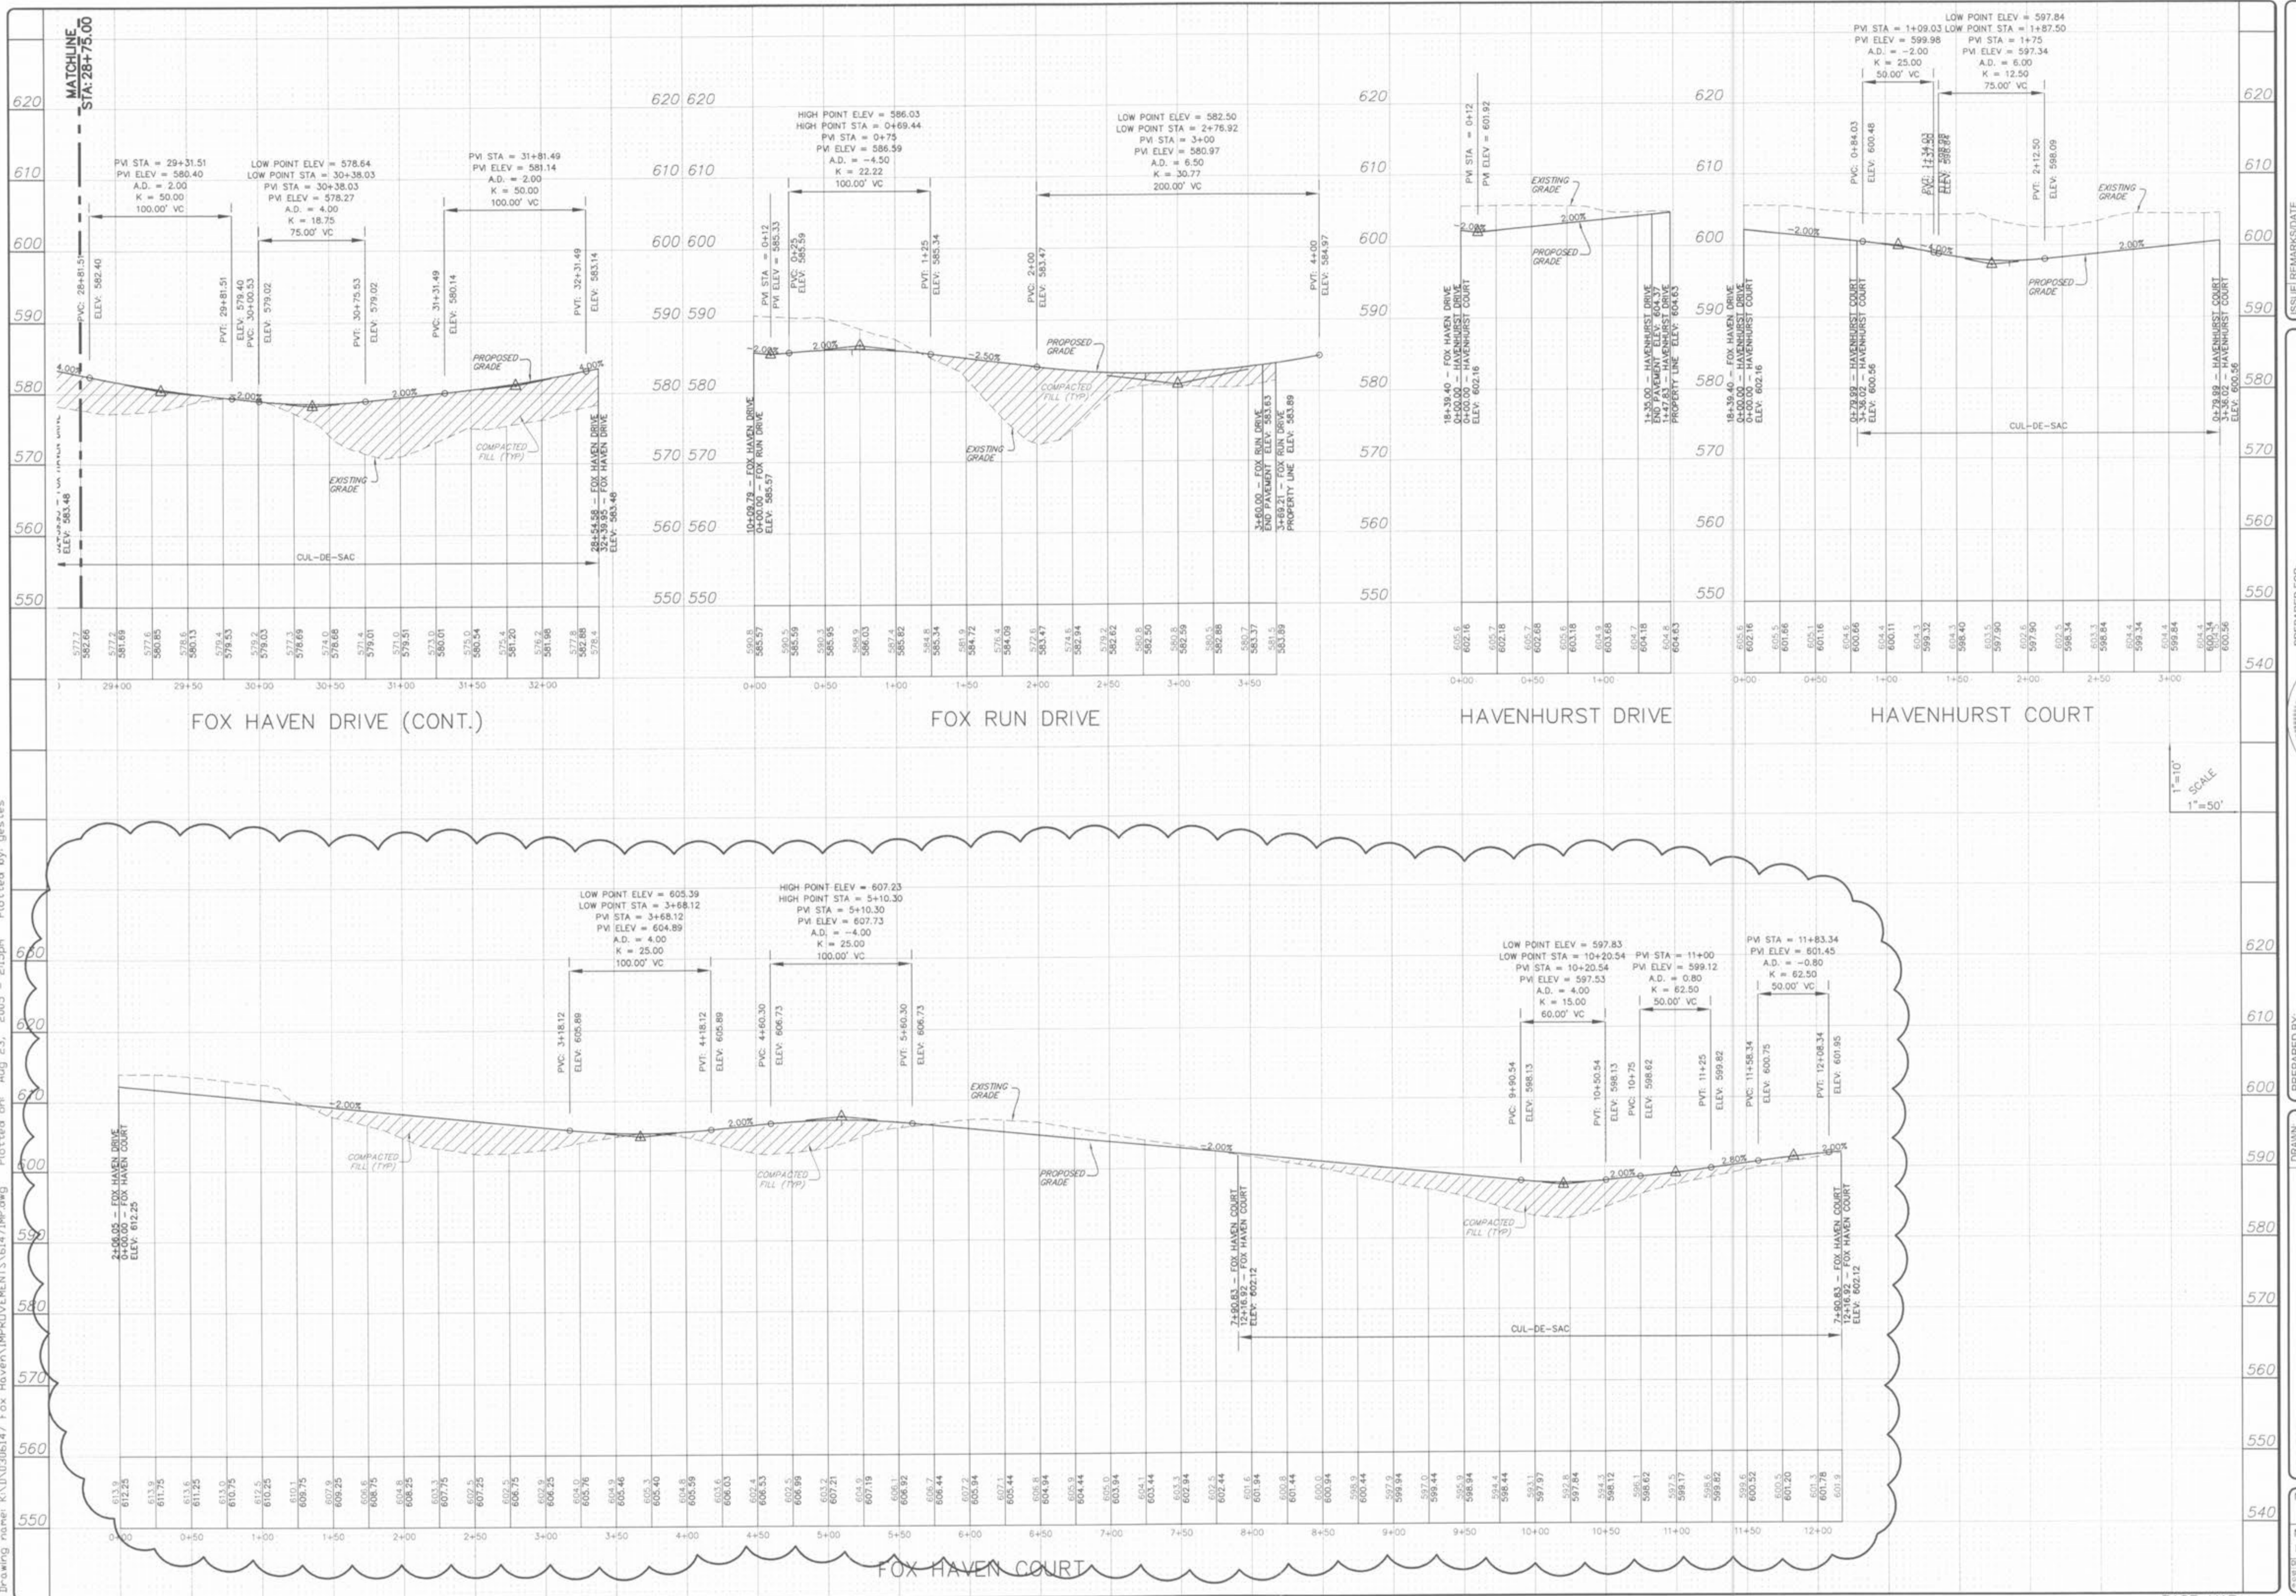

ISSUE REMARKS DATE

- 1 03-01-04 FIRST SUBMITTAL
- 2 06-15-04 REVISED PER CITY COMMENTS
- 3 07-20-04 REVISED PER CITY COMMENTS
- 4 08-04-04 REVISED PER DCSDD COMMENTS
- 5 08-12-04 REVISED PER PWS&R COMMENTS
- 6 10-18-04 REVISED PER DEVELOPER COMMENTS
- 7 10-21-05 REVISED OUTFALL STRUCTURE 02
- 8 06-14-05 GRADING COMMENTS PER DEVELOPER

PREPARED FOR:
**McBride & Son Homes
 Land Development, Inc.**
 #1 McBride & Son Center Drive
 Chesterfield, Missouri 63005
 (636) 534-2000



PREPARED BY:
THE STERLING CO.
 ENGINEERS & SURVEYORS
 5055 NEW BAUMGARTNER ROAD
 ST. LOUIS, MISSOURI 63129
 (314) 487-0440 FAX 487-8944
 E-Mail: Sterling@sterling-eng-sur.com

DRAWN: DESIGNED: CHECKED:

PROJECT: **FOX HAVEN** SHEET TITLE: **STREET PROFILES**

NO: **03 06 147**
 M.S.D. SHEET
 P# **9**
 ORIGINAL FILE LOCATION: K:\D\0306147\MP.dwg
 OF **48**

BASE MAP