


Drawing name: K:\D\0306147 Fox Haven\IMPROVEMENTS\6147IMP.dwg Plotted on: Aug 23, 2005 - 11:32am Plotted by: gester

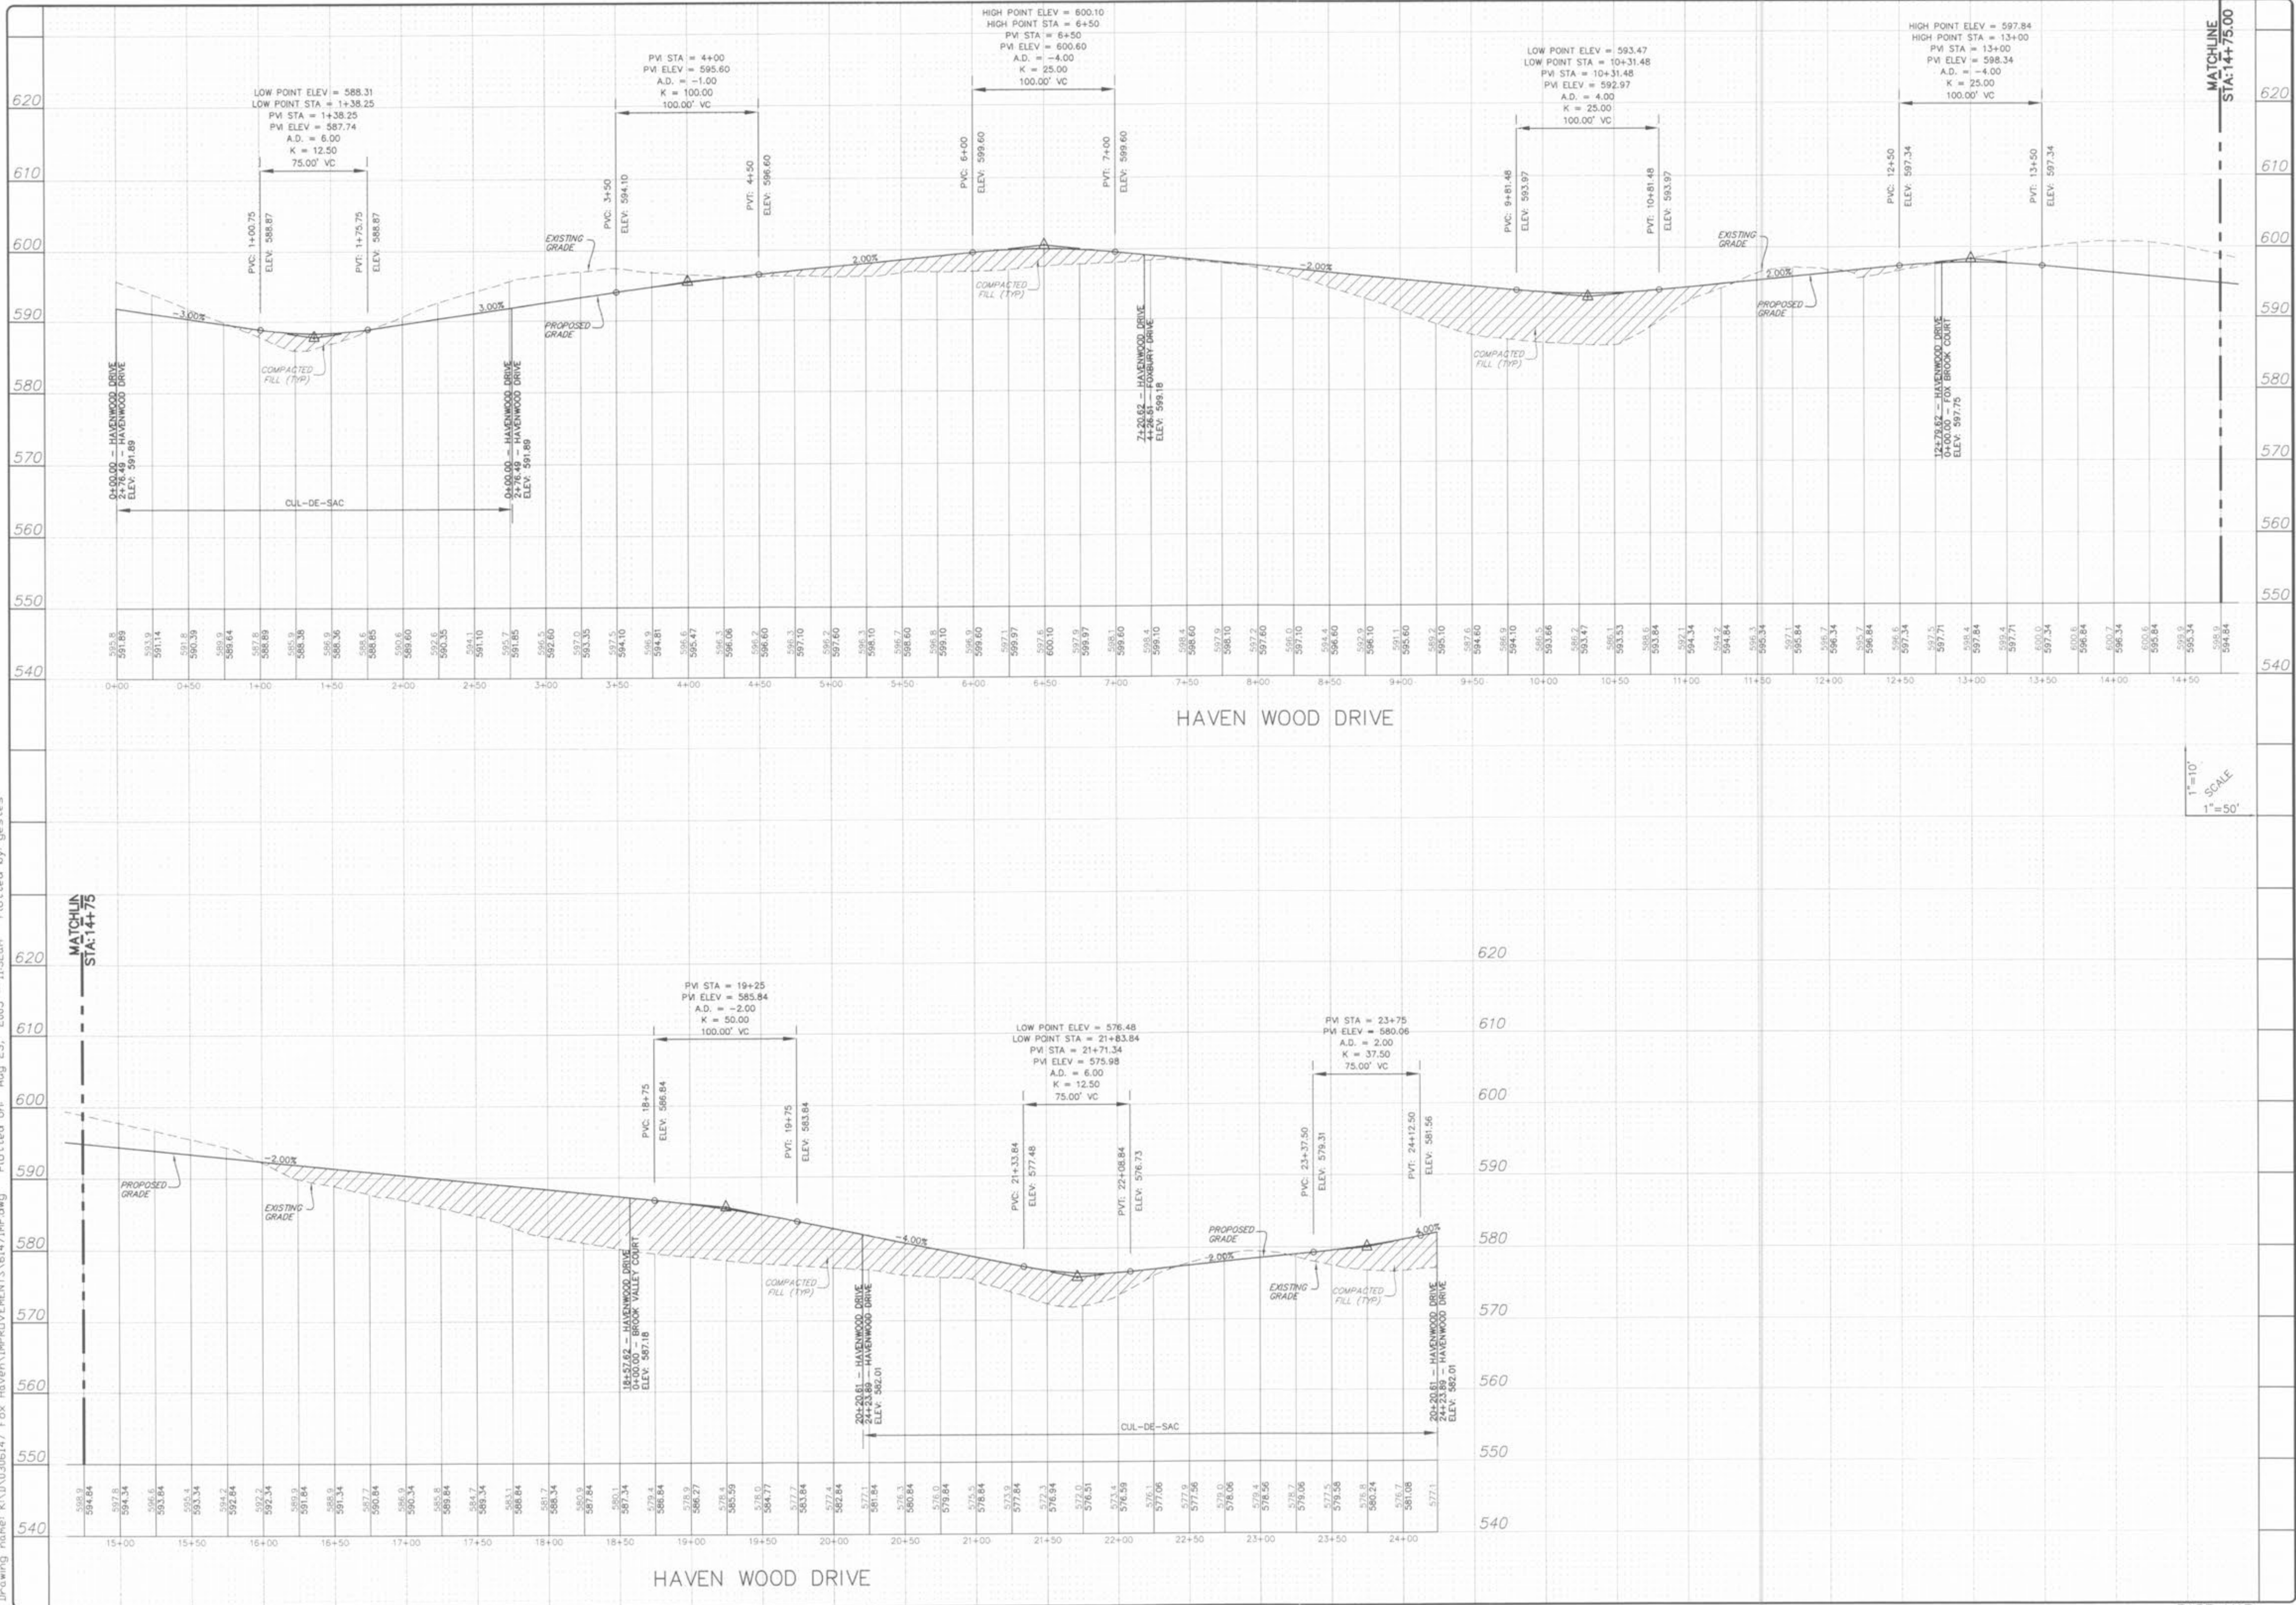

HAVEN WOOD DRIVE

1"=10'
1"=50'

PROJECT:	NO. 03 06 147
M.S.D.	SHEET 11
DIGITAL FILE LOCATION: \\SERVER\STERLING-2\DWG\IMP.dwg	OF 48
PROJECT: FOX HAVEN	
SHEET TITLE: STREET PROFILES	
DRAWN:	DESIGNED:
CHECKED:	
PREPARED FOR: McBride & Son Homes Land Development, Inc. #1 McBride & Son Center Drive Chesterfield, Missouri 63005 (636) 534-2000	
PREPARED BY: STERLING CO. ENGINEERS & SURVEYORS 5055 NEW BALMGARTNER ROAD ST. LOUIS, MISSOURI 63129 (314) 487-0440 FAX 487-8944 E-Mail: Sterling@sterling-eng-sur.com	
ISSUE REMARKS/DATE: 1 03-01-04 FIRST SUBMITTAL 2 06-15-04 REVISED PER CITY & DCSD COMMENTS 3 07-20-04 REVISED PER CITY COMMENTS 4 08-04-04 REVISED PER DCSD COMMENTS 5 08-12-04 REVISED PER DEVELOPER COMMENTS 6 10-18-04 REVISED PER DEVELOPER COMMENTS 7 04-21-05 REVISED OUTFALL STRUCTURE 02 8 06-14-05 GRADING COMMENTS PER DEVELOPER	

BASE MAP