


Drawing name: K:\D\0306147 Fox Haven\IMPROVEMENTS\6147IMP.dwg Plotted on: Aug 23, 2005 - 11:30am Plotted by: gastes

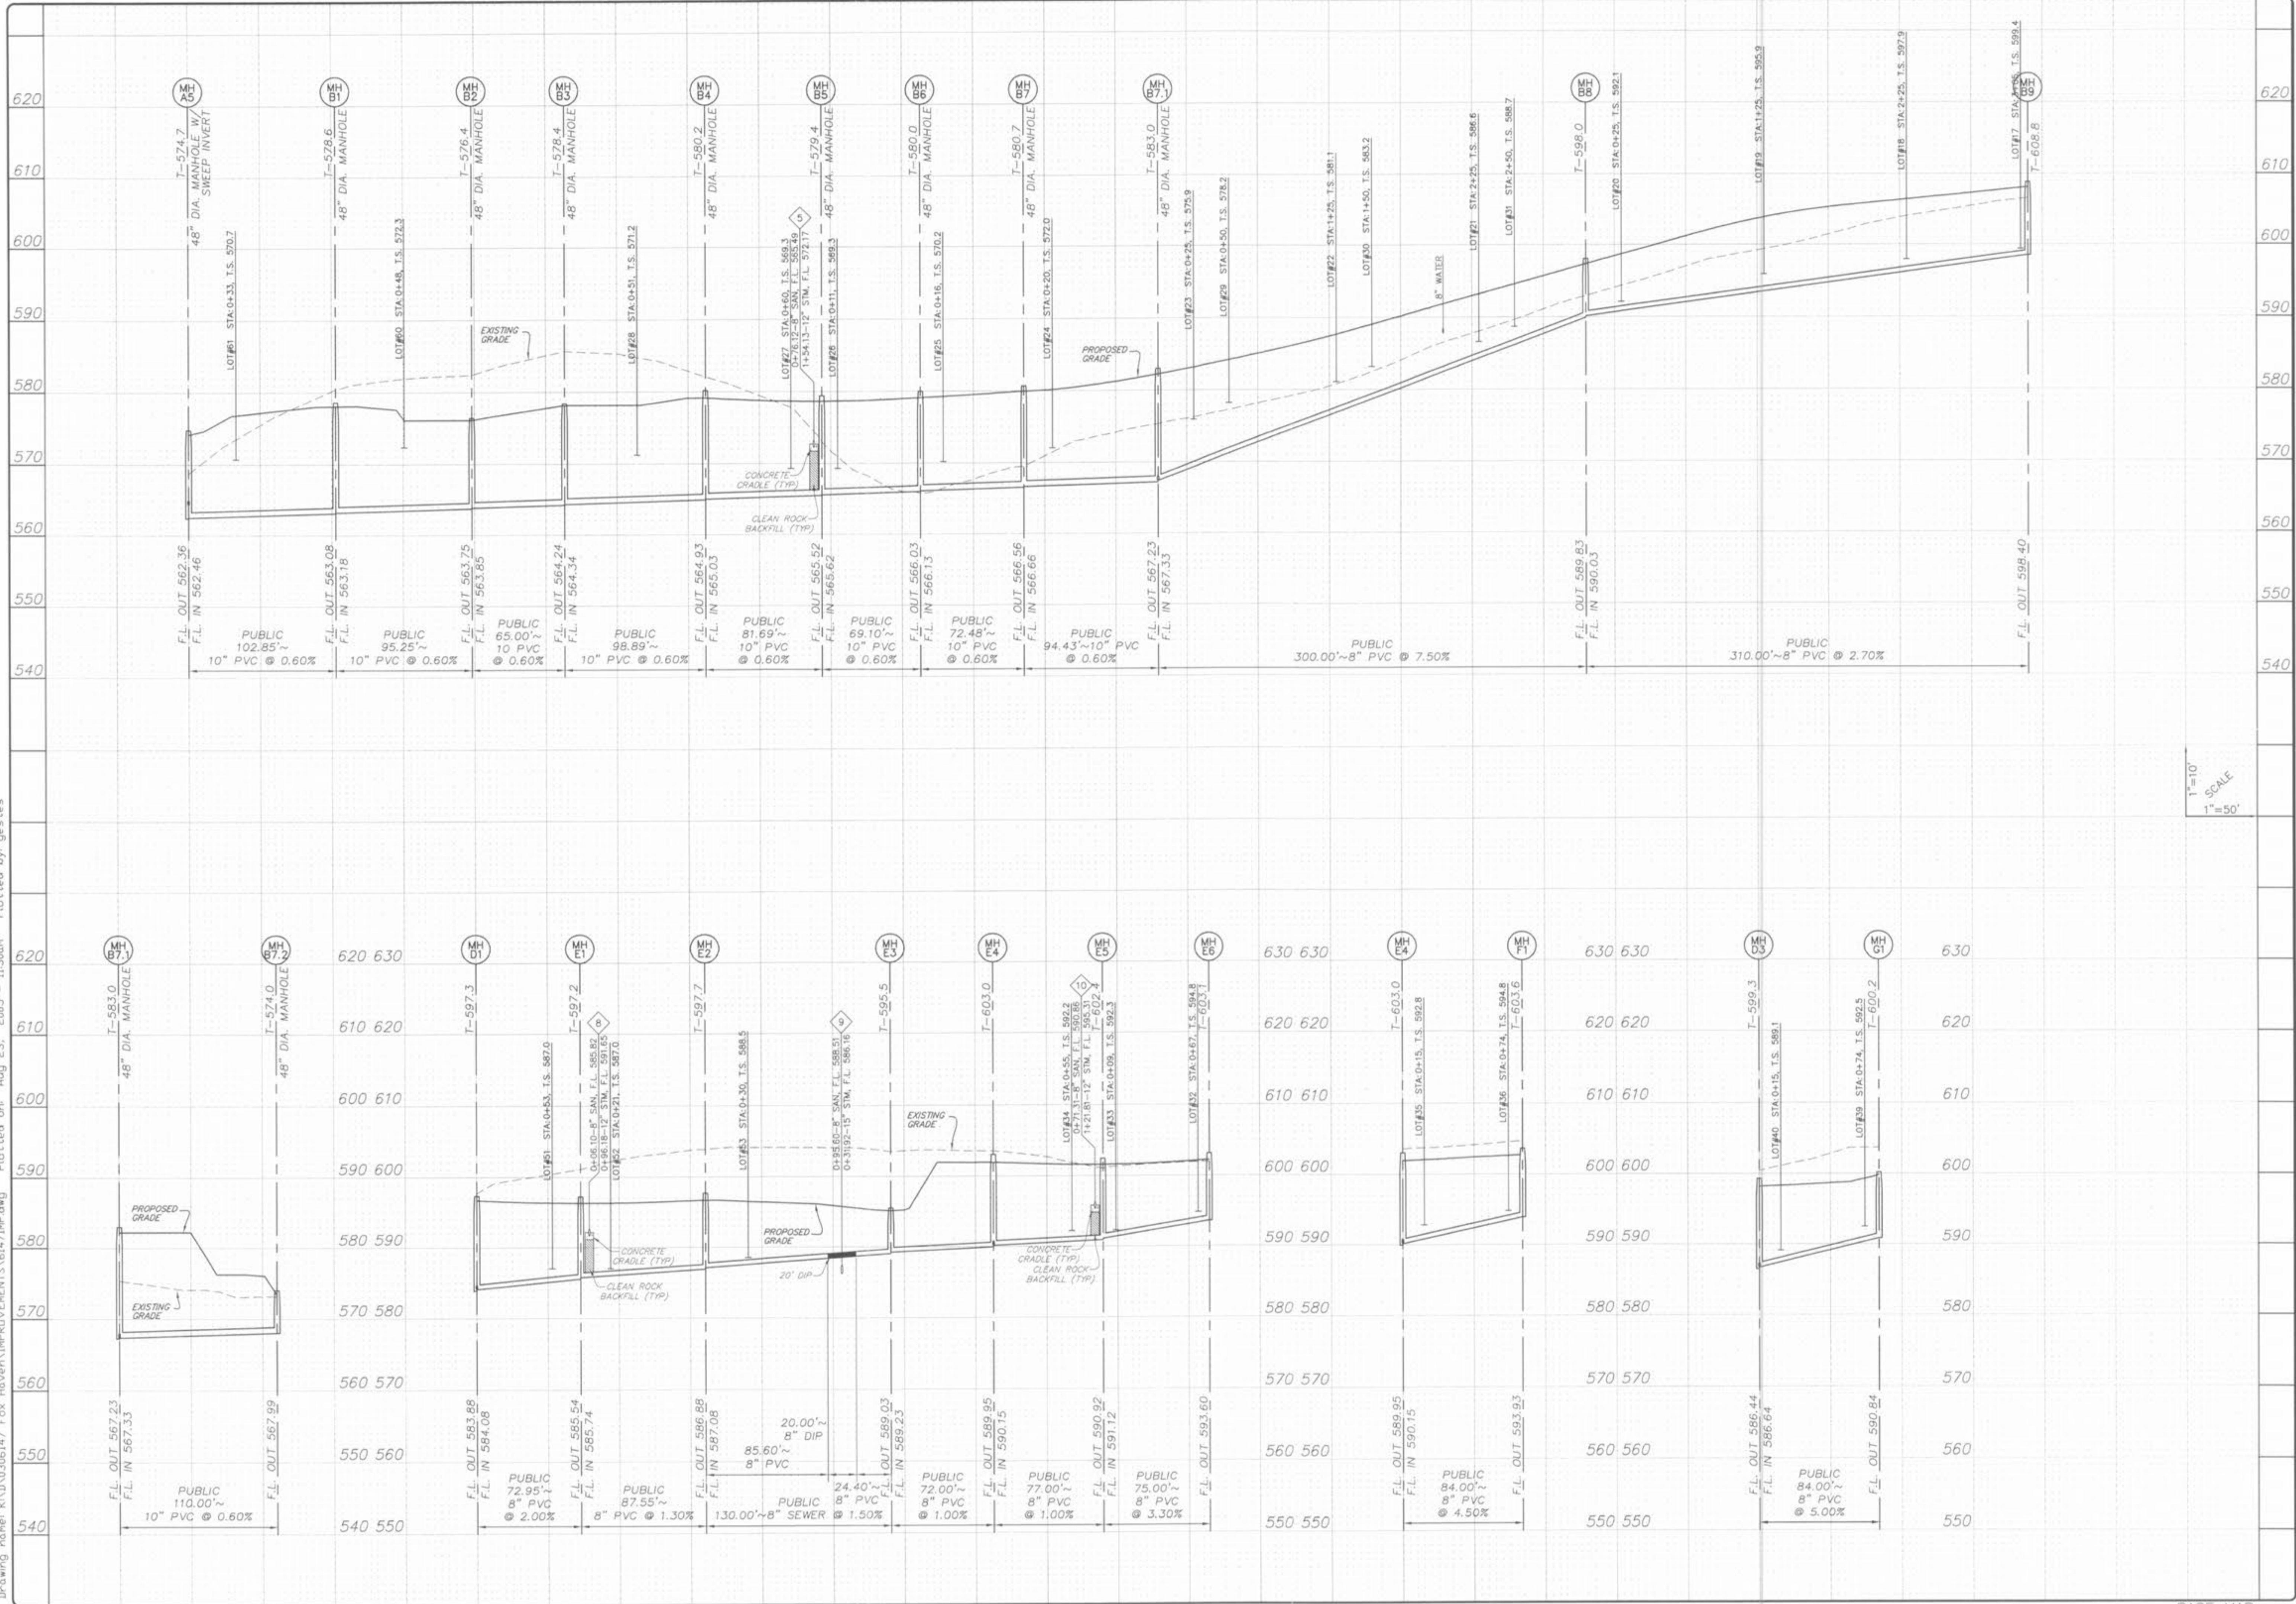

1"=10'
1"=50'
SCALE

NO.	03 06 147
M.S.D.	SHEET
P#	14
DIGITAL FILE LOCATION	OF 48
PROJECT: FOX HAVEN	
DRAWN: _____	
DESIGNED: _____	
CHECKED: _____	
SHEET TITLE: SANITARY SEWER PROFILES	
PREPARED FOR: McBride & Son Homes Land Development, Inc. #1 McBride & Son Center Drive Chesterfield, Missouri 63005 (636) 534-2000	
<p>ISSUE REMARKS/DATE</p> <p>1 03-01-04 FIRST SUBMITTAL</p> <p>2 06-15-04 REVISED PER CITY & DCSD COMMENTS</p> <p>3 07-20-04 REVISED PER CITY COMMENTS</p> <p>4 08-04-04 REVISED PER DCSD COMMENTS</p> <p>5 08-12-04 REVISED PER PWSDF COMMENTS</p> <p>6 10-18-04 REVISED PER DEVELOPER COMMENTS</p> <p>7 04-21-05 REVISED OUTFALL STRUCTURE 02</p> <p>8 06-14-05 GRADING COMMENTS PER DEVELOPER</p>	

BASE MAP