


Drawing name: K:\D\0306147 Fox Haven\MPROD\ITEMS\61671MP.dwg Plotted on Aug 23, 2005 - 11:26am Plotted by: gastes

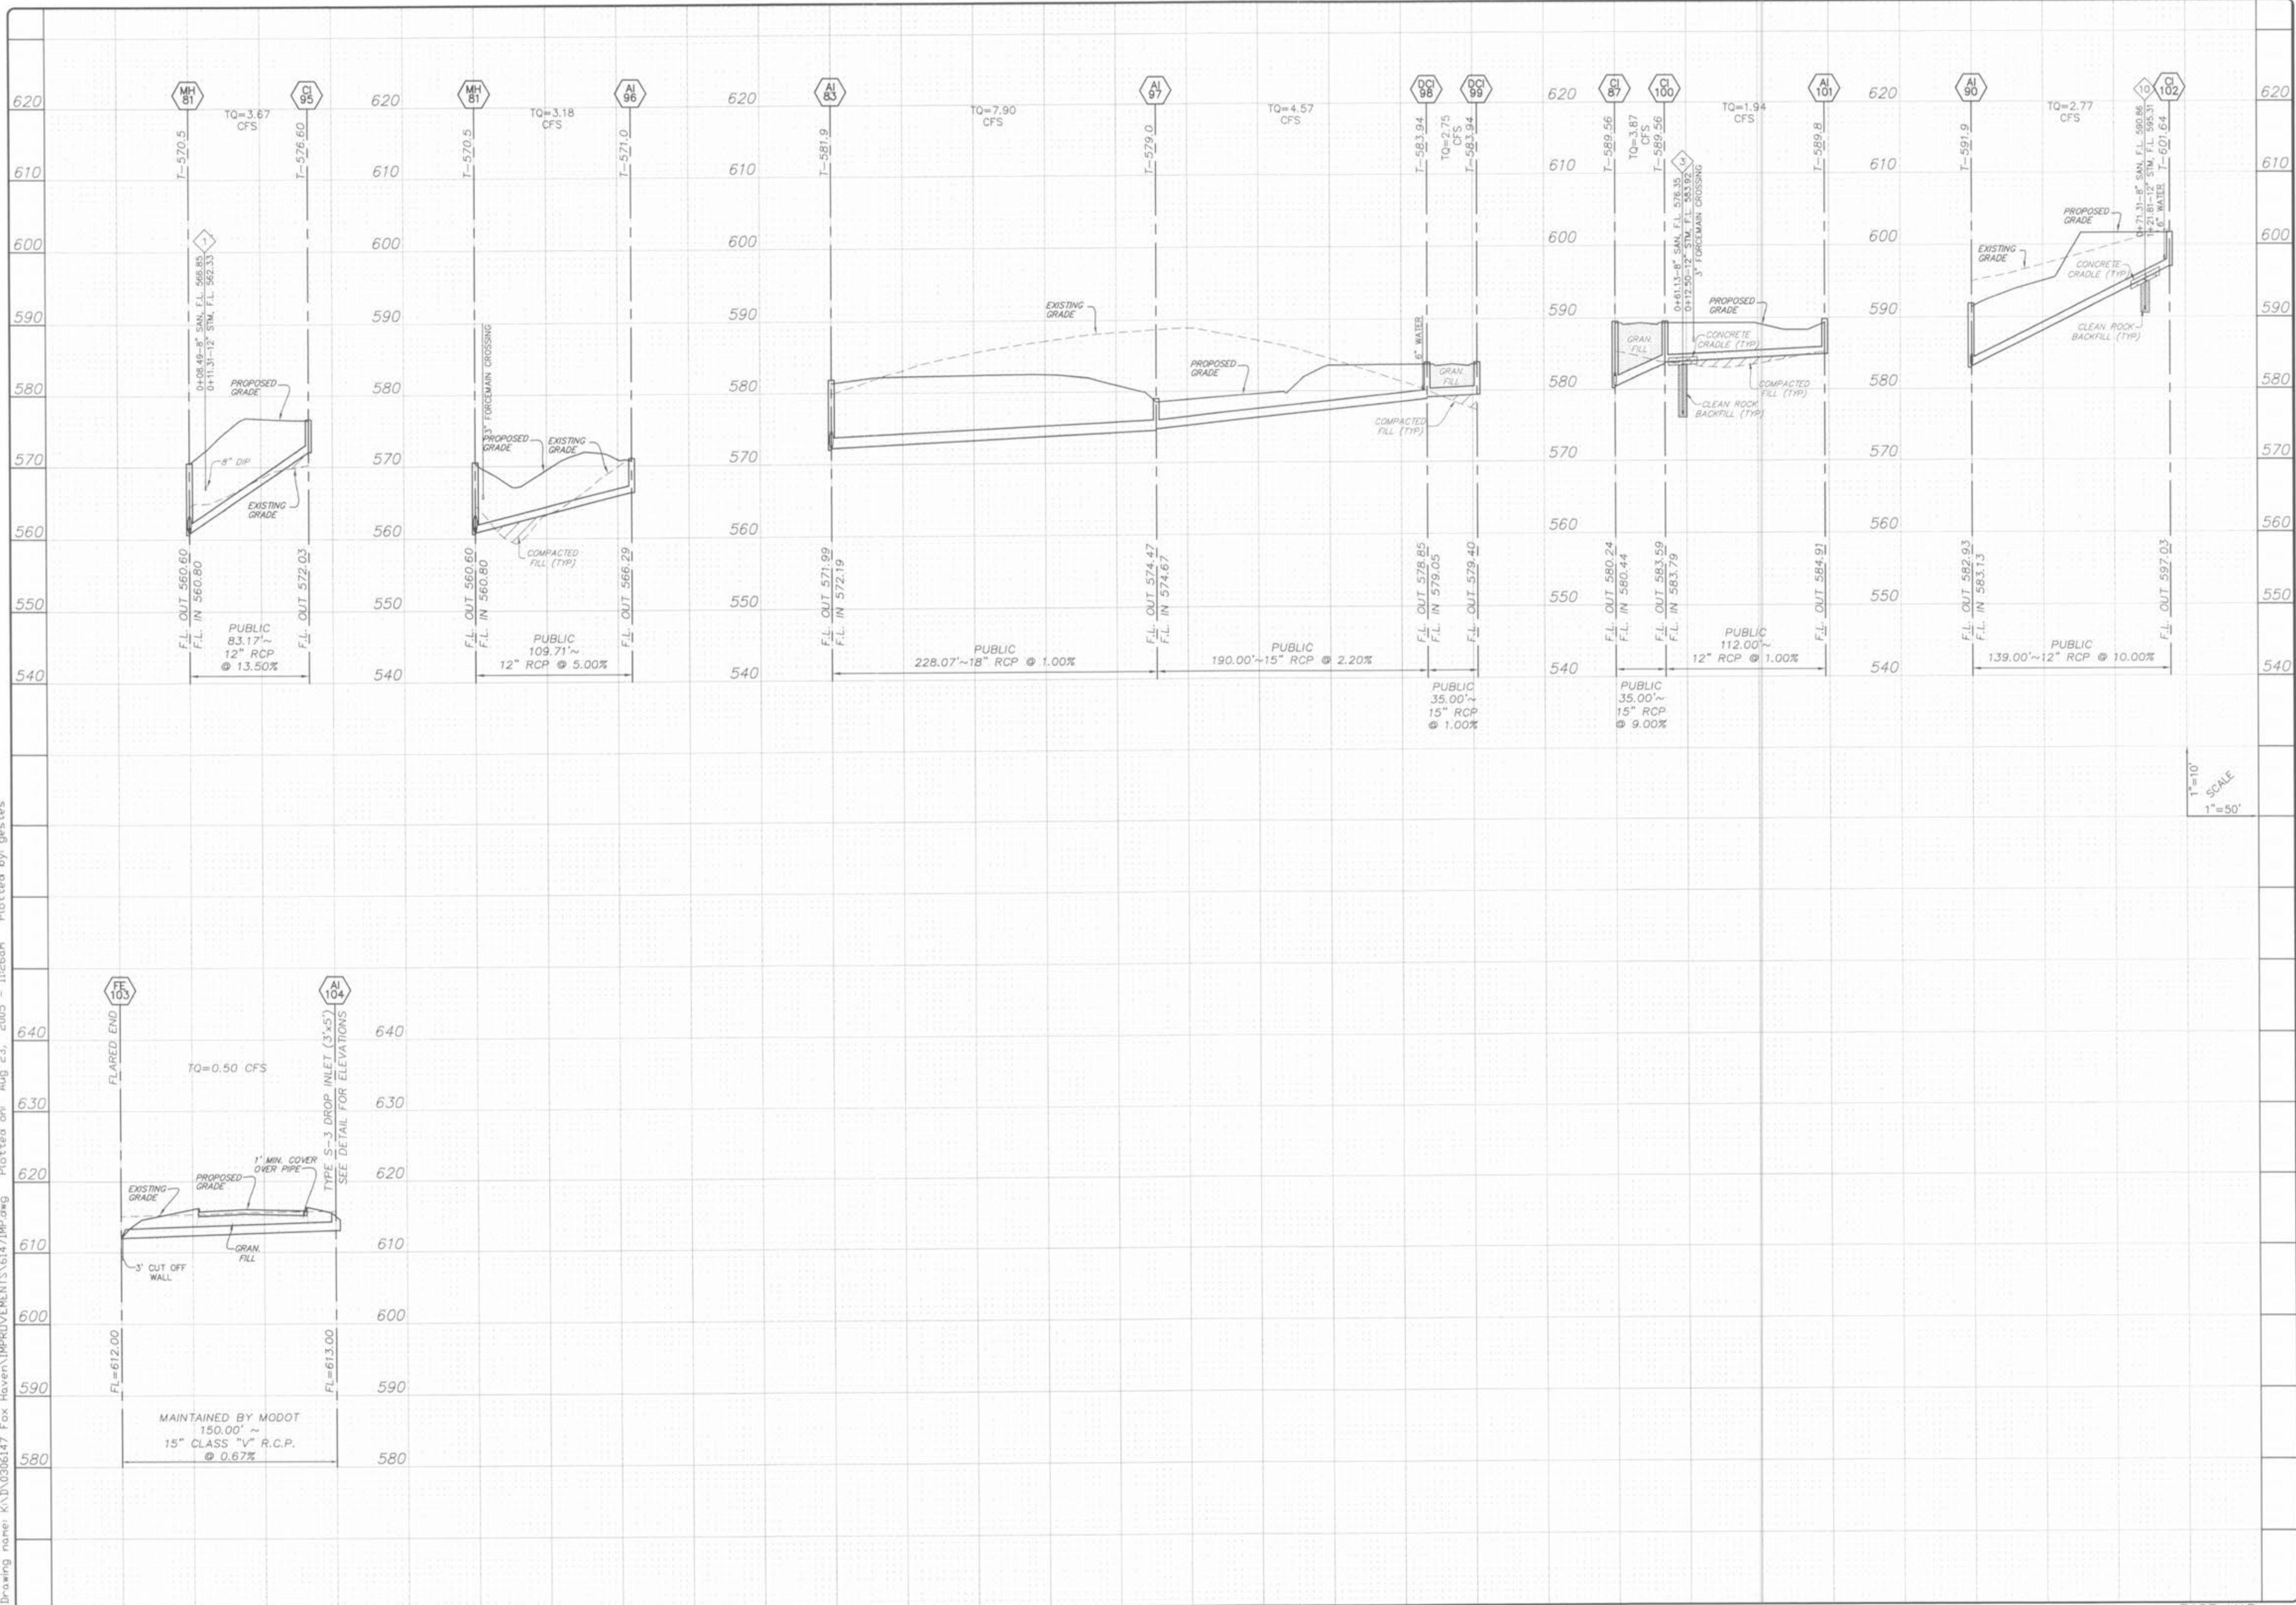

PROJECT:	FOX HAVEN
DRAWN:	
DESIGNED:	
CHECKED:	
SHEET TITLE:	STORM SEWER PROFILES
NO.	03 06 147
M.S.D.	SHEET
PH	22
DIGITAL FILE LOCATION:	OF 48
SERVER:	STERLING-2
EXT:	MPROD.dwg

PREPARED FOR:
McBride & Son Homes Land Development, Inc.
 #1 McBride & Son Center Drive
 Chesterfield, Missouri 63005
 (636) 534-2000

ISSUE REMARKS/DATE:
 1 03-01-04 FIRST SUBMITTAL
 2 06-15-04 REVISED PER CITY & DCSD COMMENTS
 3 07-20-04 REVISED PER CITY COMMENTS
 4 08-04-04 REVISED PER DCSD COMMENTS
 5 08-12-04 REVISED PER PWSD#2 COMMENTS
 6 10-18-04 REVISED PER DEVELOPER COMMENTS
 7 04-21-05 REVISED OUTFALL STRUCTURE 02
 8 06-14-05 GRADING COMMENTS PER DEVELOPER

SCALE:
 1" = 10'
 1" = 50'

BASE MAP