

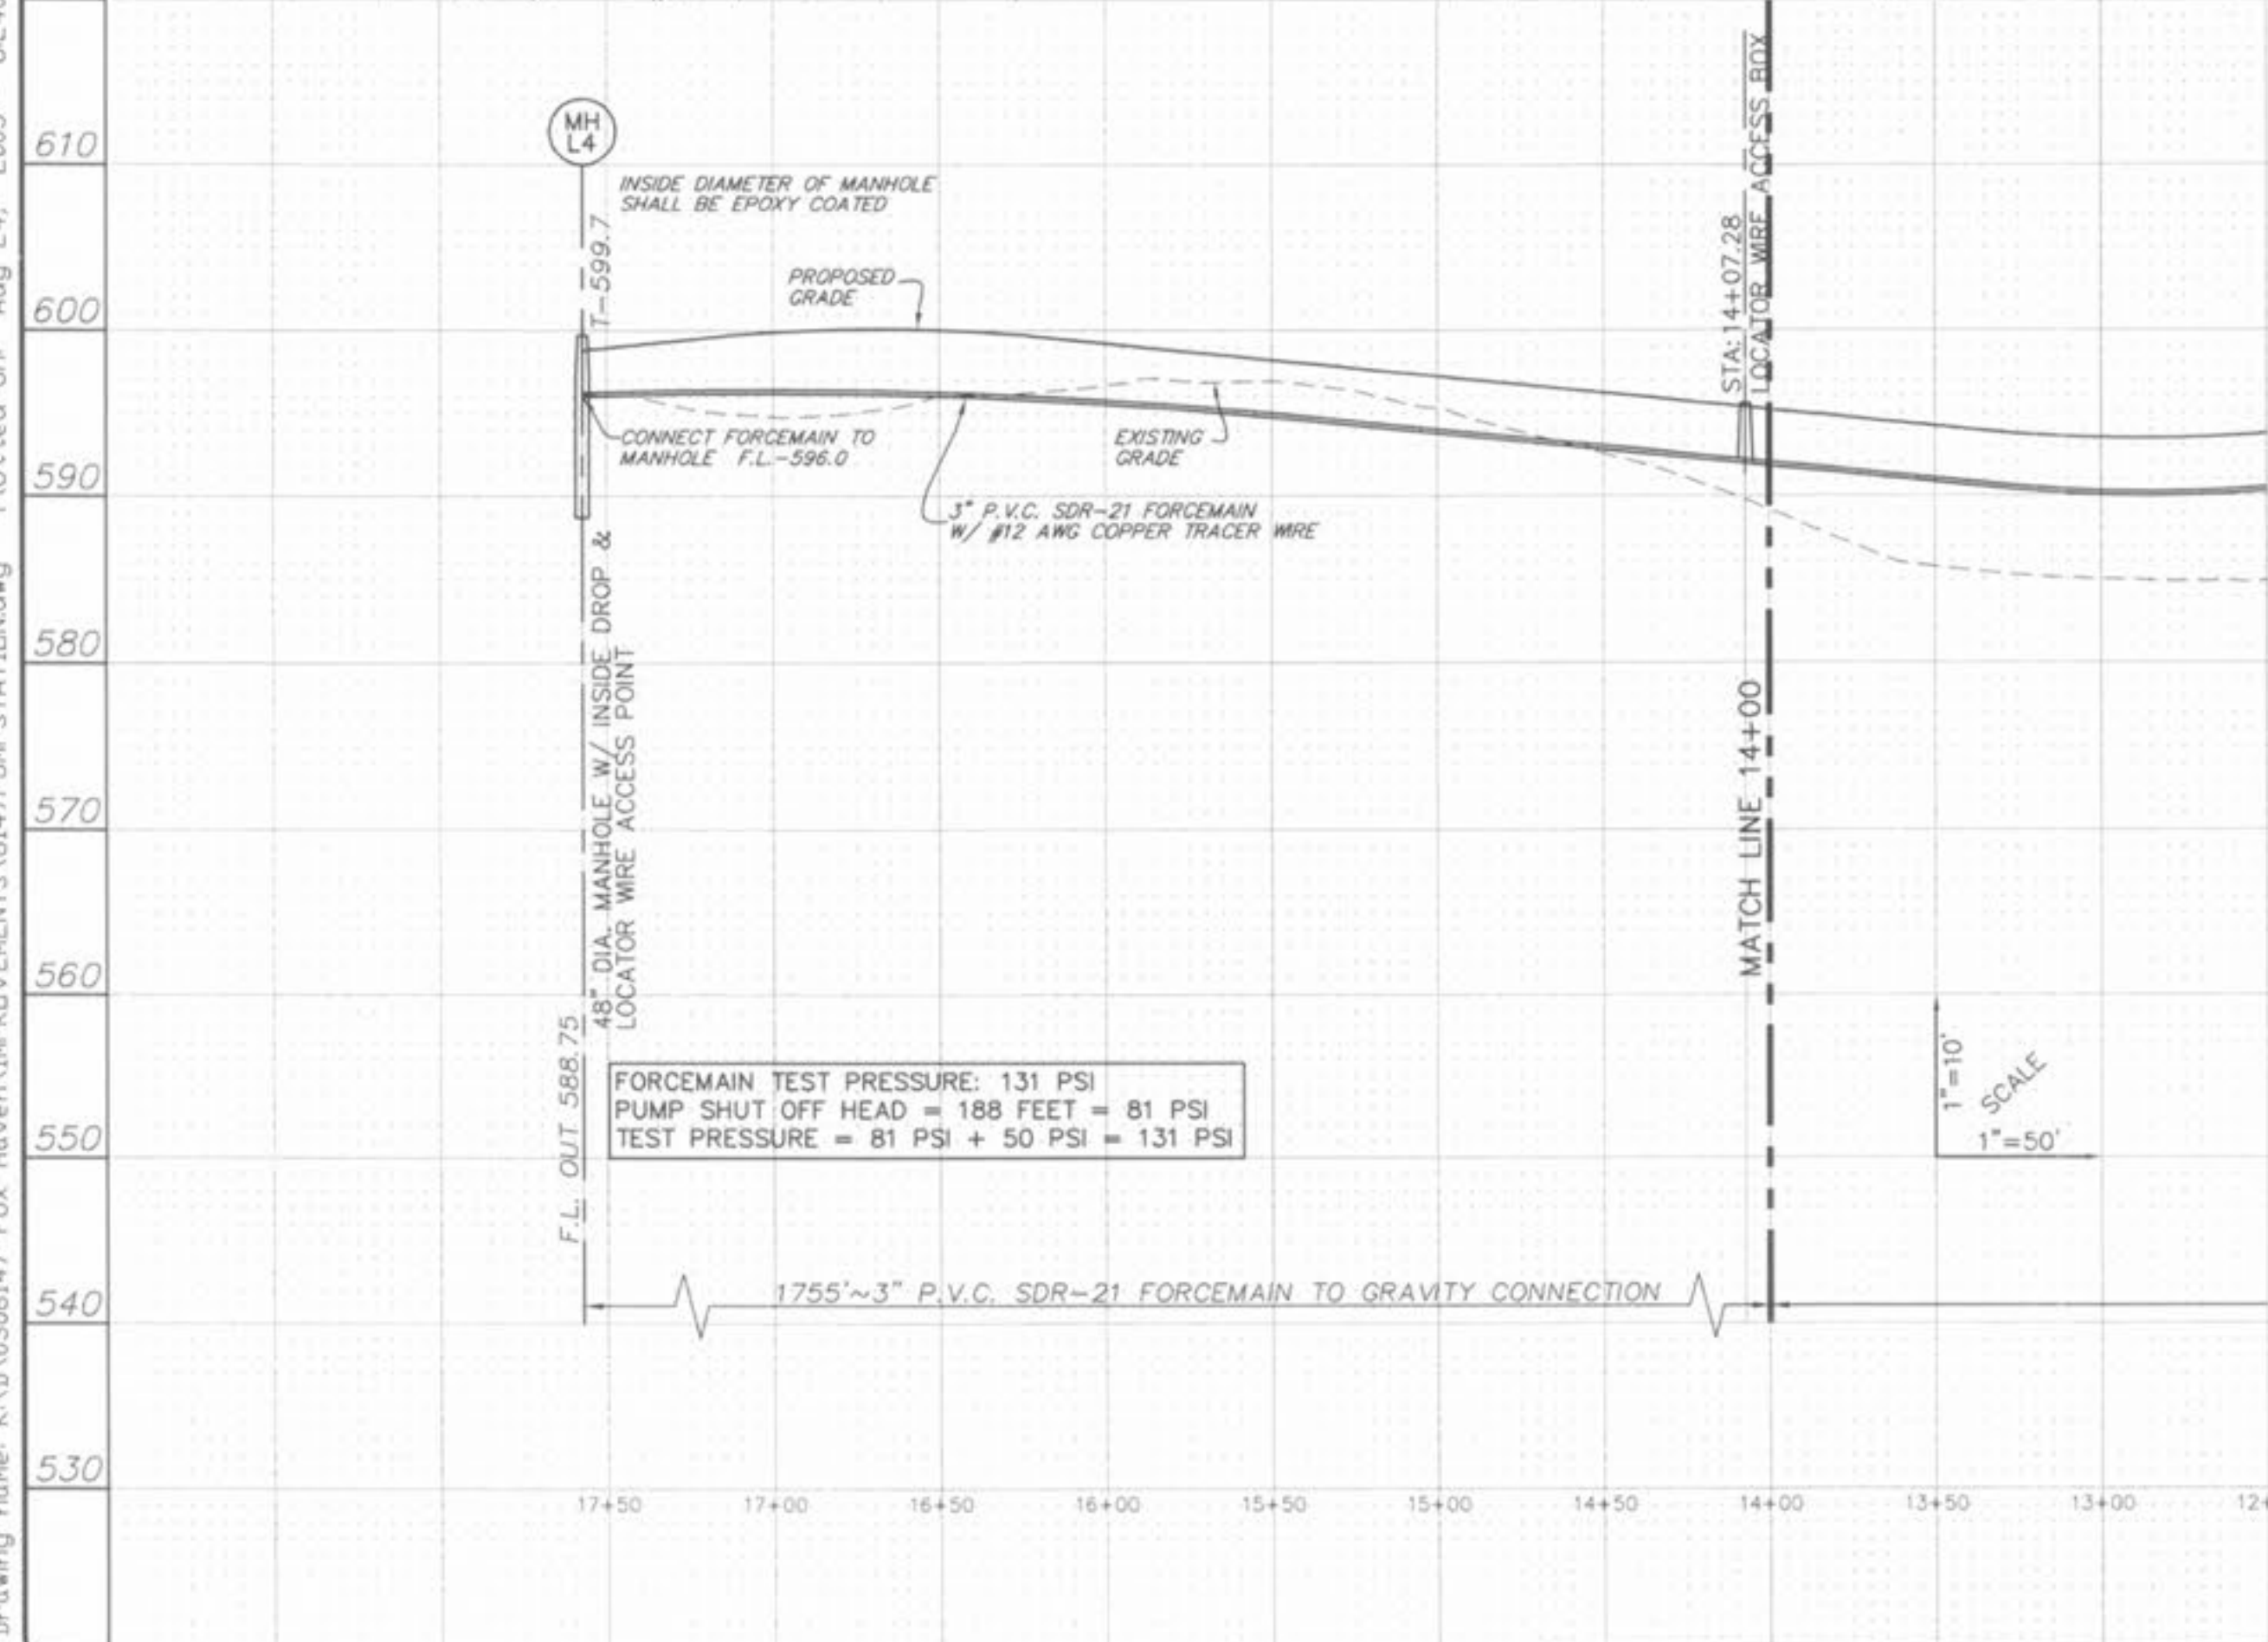


Drawing name: K:\D\0306147_Fox Haven\IMPROVEMENTS\6147PUMPSTATION.dwg Plotted on: Aug 24, 2005 - 8:24am Plotted by: juetkenhou

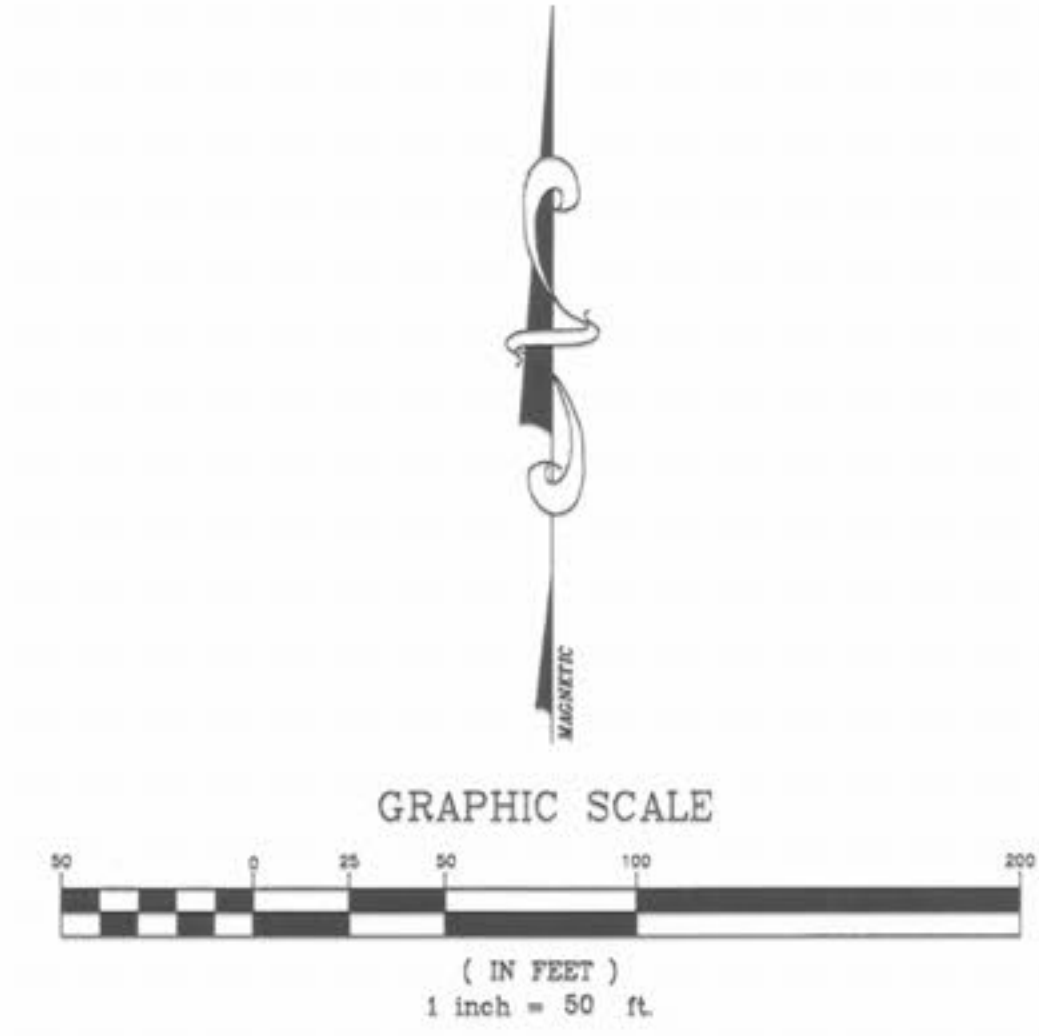

ISSUE	REMARKS/DATE
1	03-01-04 FIRST SUBMITTAL
2	06-15-04 REVISED PER CITY & DCSD COMMENTS
3	07-26-04 REVISED PER CITY COMMENTS
4	08-04-04 REVISED PER DCSD COMMENTS
5	09-17-04 REVISED PER DCSD COMMENTS

PREPARED FOR:
**McBride & Son Homes
 Land Development, Inc.**
 #1 McBride & Son Center Drive
 Chesterfield, Missouri 63305
 (636) 537-2000

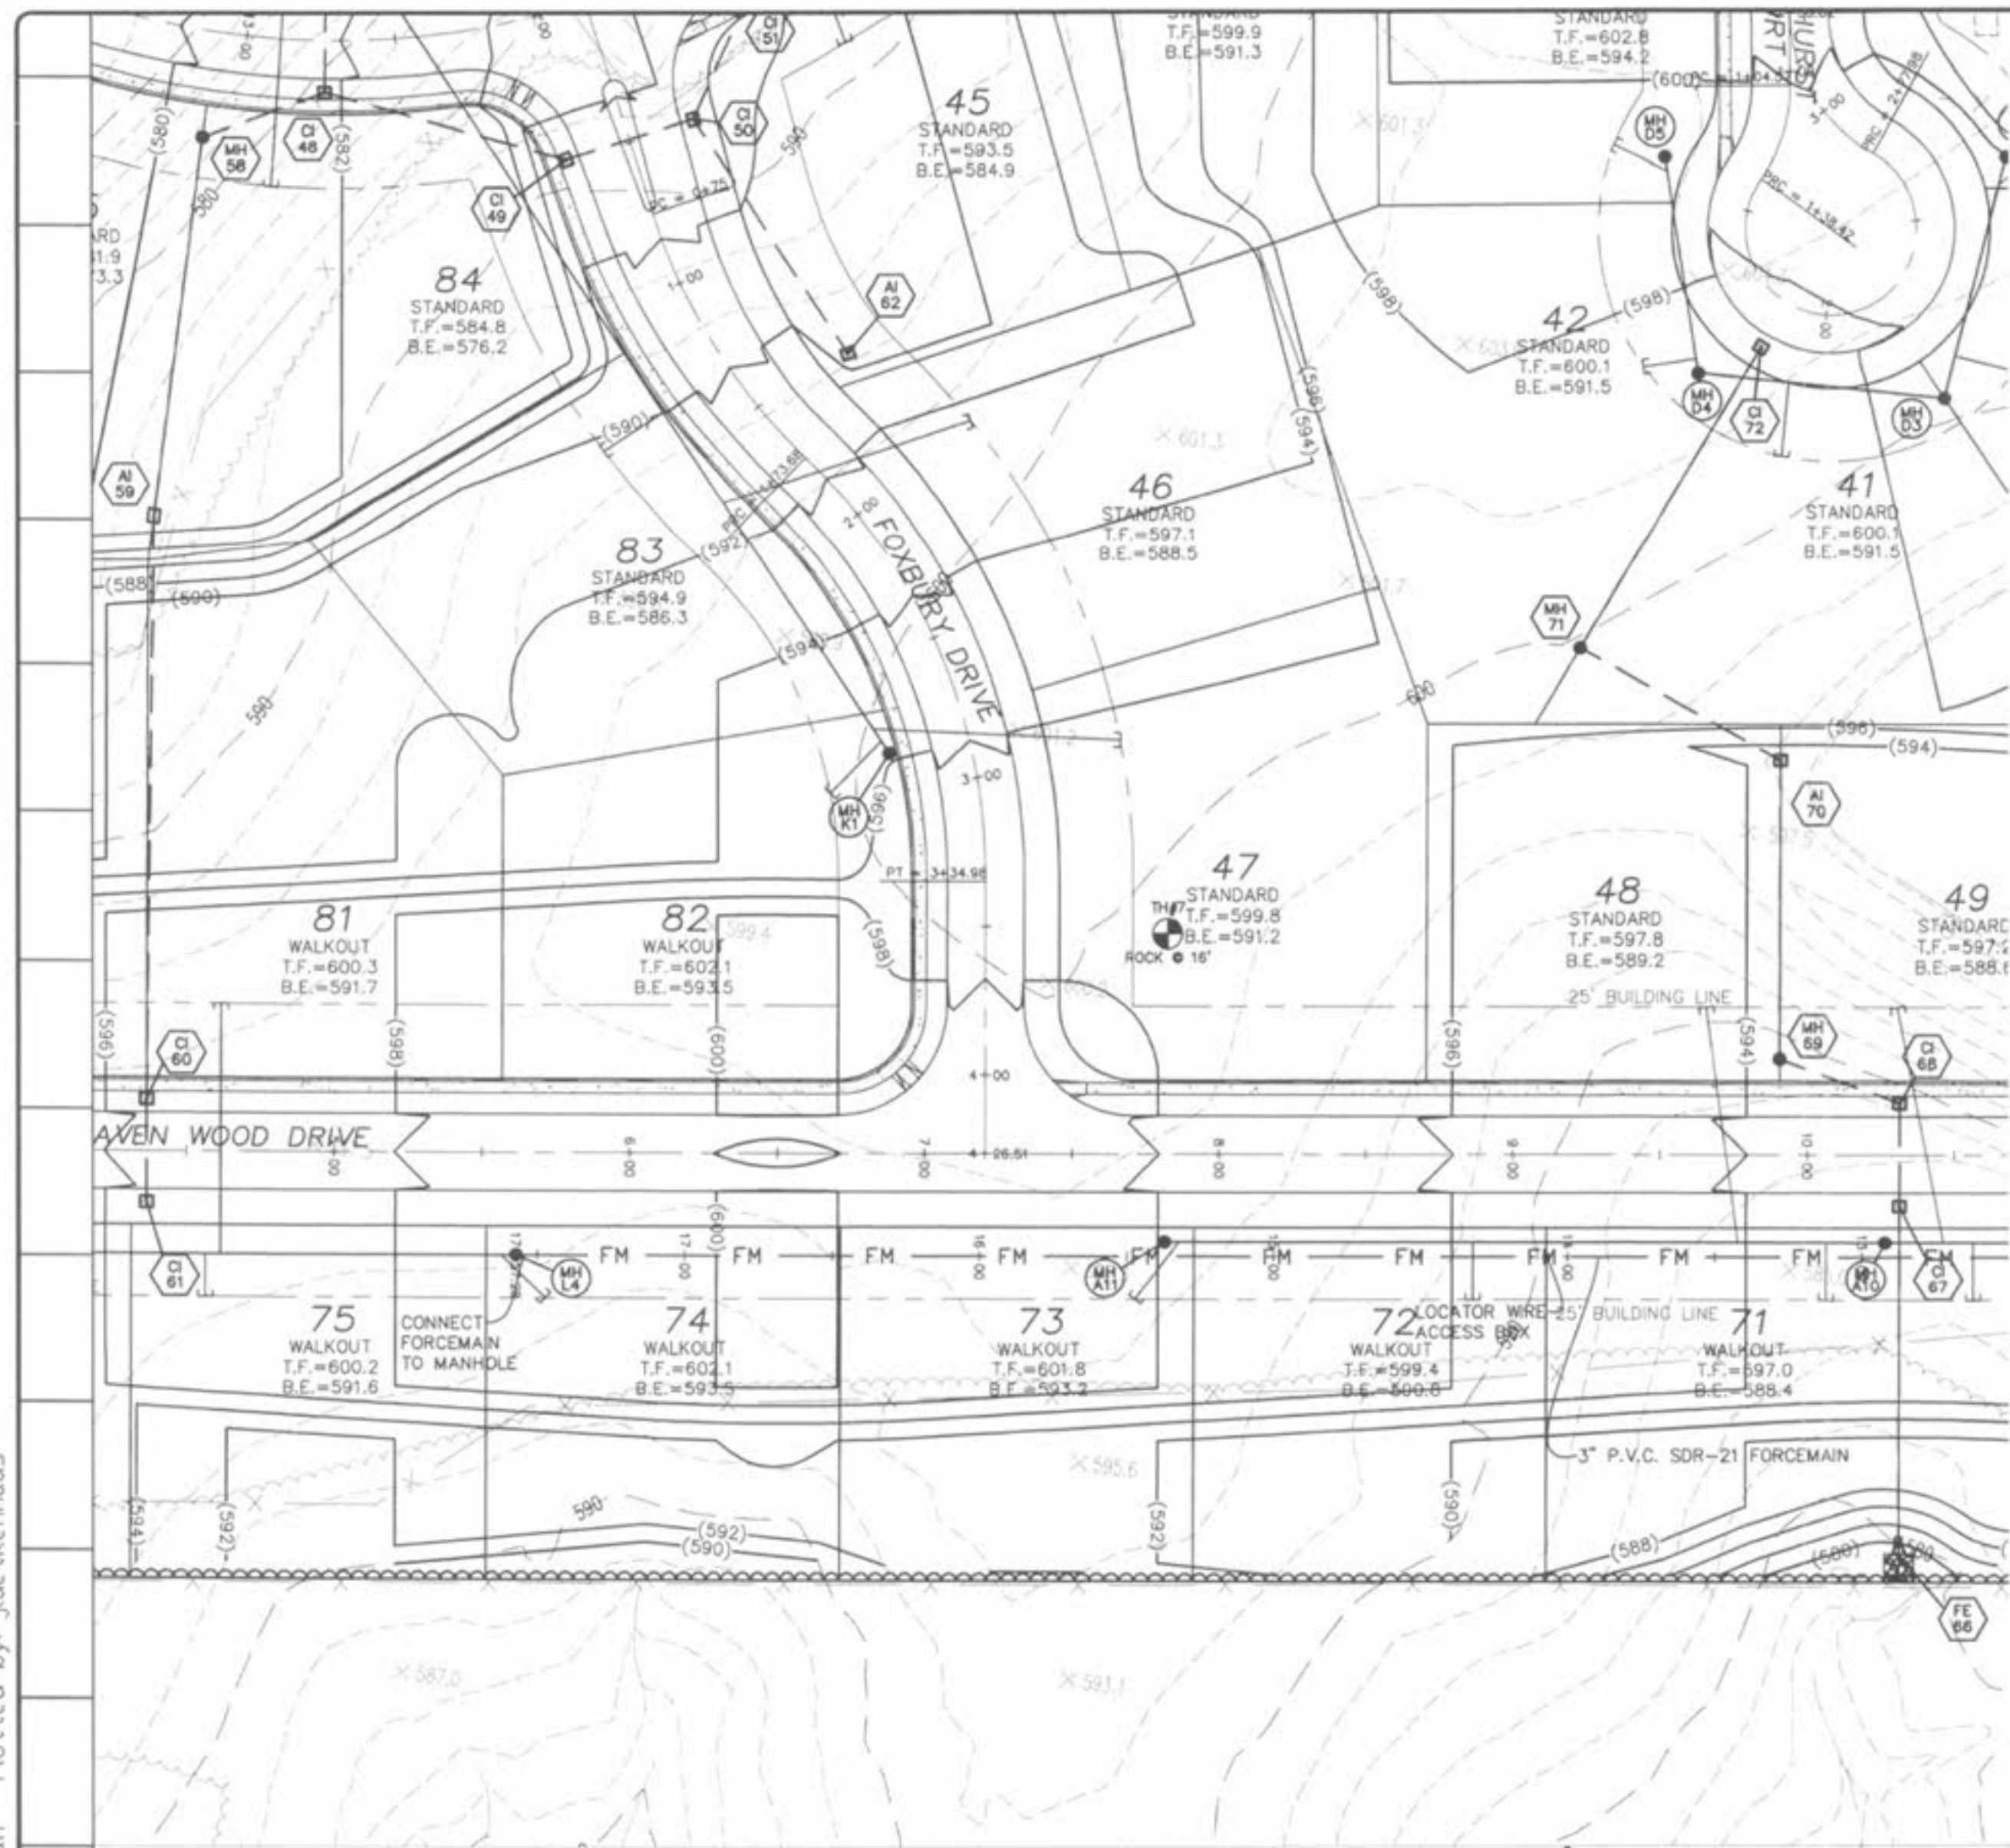

PREPARED BY:
THE STERLING CO.
 ENGINEERS & SURVEYORS
 5055 NEW BALMARTNER ROAD
 ST. LOUIS, MISSOURI 63129
 (314) 487-0440 FAX 487-8944
 E-Mail: Sterling@sterling-eng-sur.com

PROJECT:
FOX HAVEN

SHEET TITLE:
 FORCE MAIN #1 PLAN/PROFILE

NO.	03 06 147
M.S.D.	SHEET
P#	37
DIGITAL FILE LOCATION SERVER=STERLING-2 PLOT=PLT.dwg	OF 48

BASE MAP