


Drawing name: K:\04\05\084_FDX_HAVEN_ADDN\dwg\Improvements\50841MP.dwg Plotted on: Jan 05, 2006 - 11:39am Plotted by: wtroung

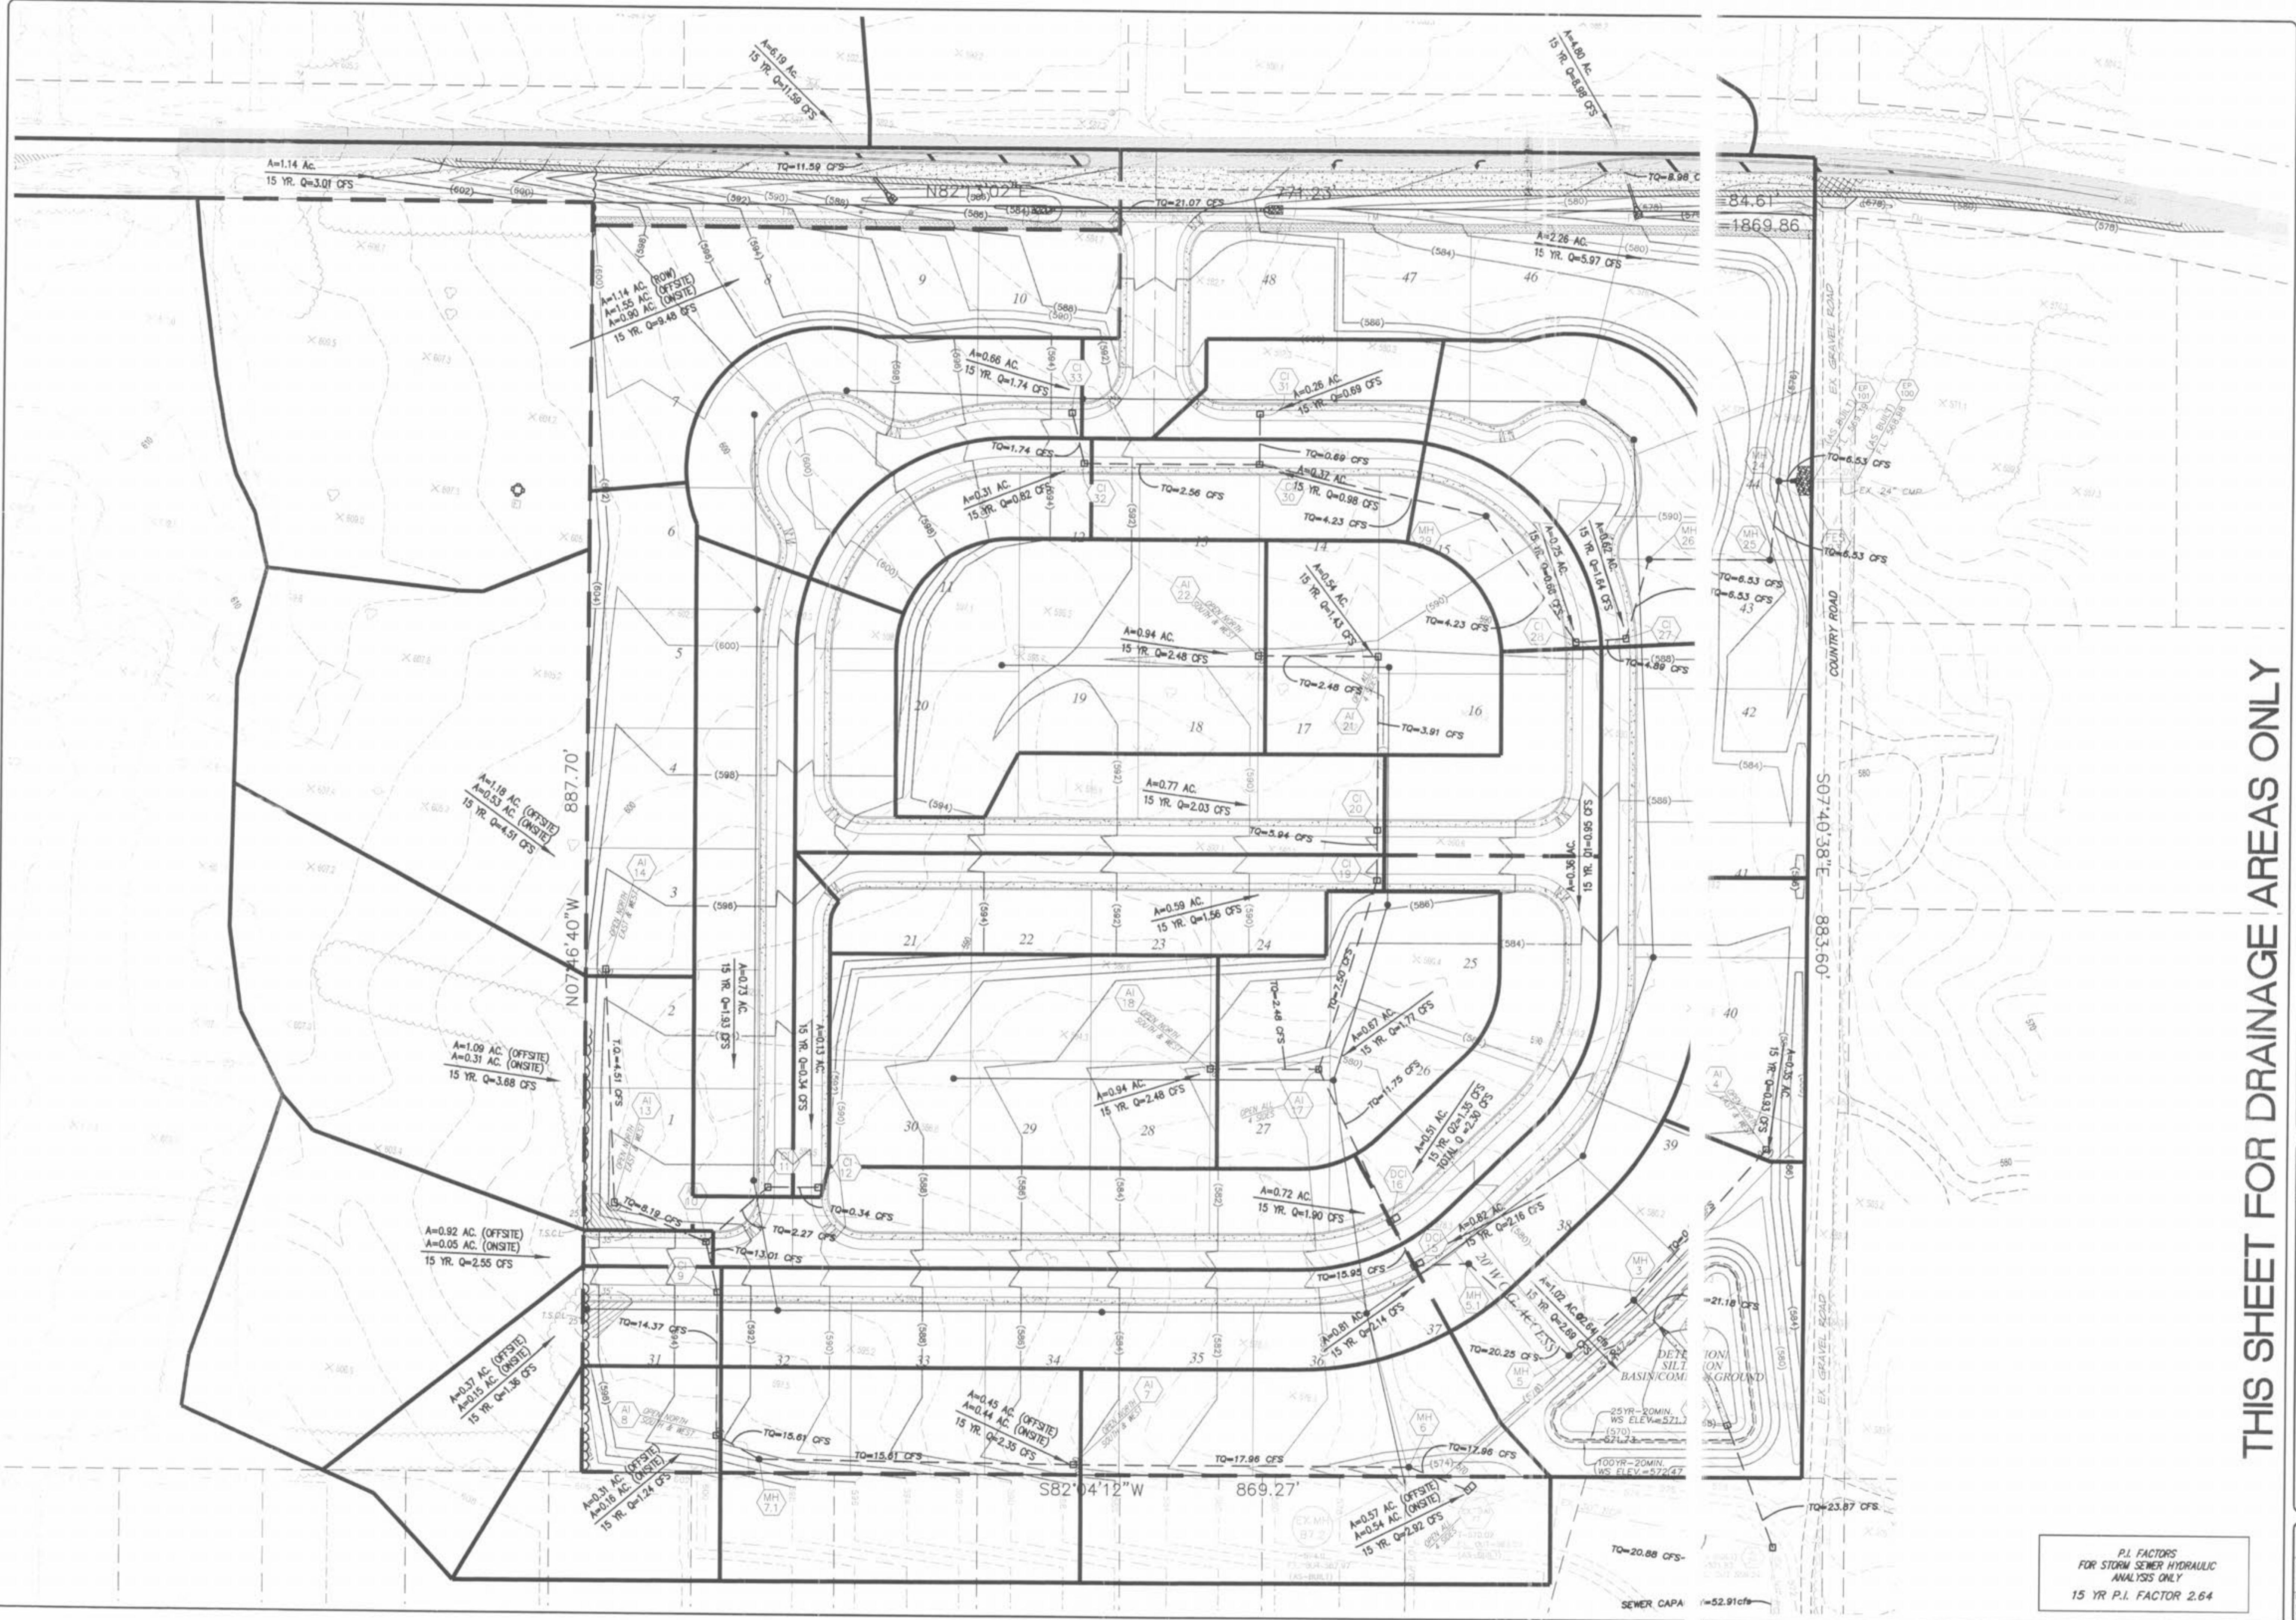

P.I. FACTORS
FOR STORM SEWER HYDRAULIC
ANALYSIS ONLY
15 YR P.I. FACTOR 2.64

BASE MAP

THIS SHEET FOR DRAINAGE AREAS ONLY

ISSUE	REVISION/DATE
1	REV PER DUCKETT CREEK SANI. DISTRICT 9-20-05
2	REV PER DUCKETT CREEK SANI. DISTRICT COMMENTS 9-28-05
3	REV PER DUCKETT CREEK SANI. DISTRICT 10-17-05
4	REV PER DUCKETT CREEK SANI. DISTRICT 10-24-05
5	REV PER PUBLIC WATER SANI. DISTRICT NO. 2 11-14-05
6	REV PER CITY OF OTTAWAN, 12-02-05
7	REV PER CITY OF OTTAWAN, 1-9-2006

PREPARED FOR:
**McBride & Son Homes
Land Development, Inc.**
#1 McBride & Son Center Drive
Chesterfield, MO. 63005
636 537-2000



PREPARED BY:
THE STERLING CO.
ENGINEERS & SURVEYORS
5065 NEW BRUNSWICK ROAD
ST. LOUIS, MO. 63110
(314) 487-0440 FAX (314) 487-0441
E-Mail: Sterling@sterling-eng-srv.com

PROJECT:	DESIGNED:	CHECKED:
FOX HAVEN ADDITION		
DRAWN:	DRAINAGE AREA MAP	
SHEET TITLE:		

NO.	04	05	084
M.S.D.			SHEET
P#		10	OF
DIGITAL FILE LOCATION:	K:\04\05\084_FDX_HAVEN_ADDN\DWG\Improvements\50841MP.dwg		
DATE PLOTTED:	1/5/06 11:39 AM		