


Plotting name: K:\0405084_FOX HAVEN ADDN.dwg, Improvements\5084RQADIMP.dwg Plotted on: Dec 28, 2005 - 3:42pm Plotted by: wtroung

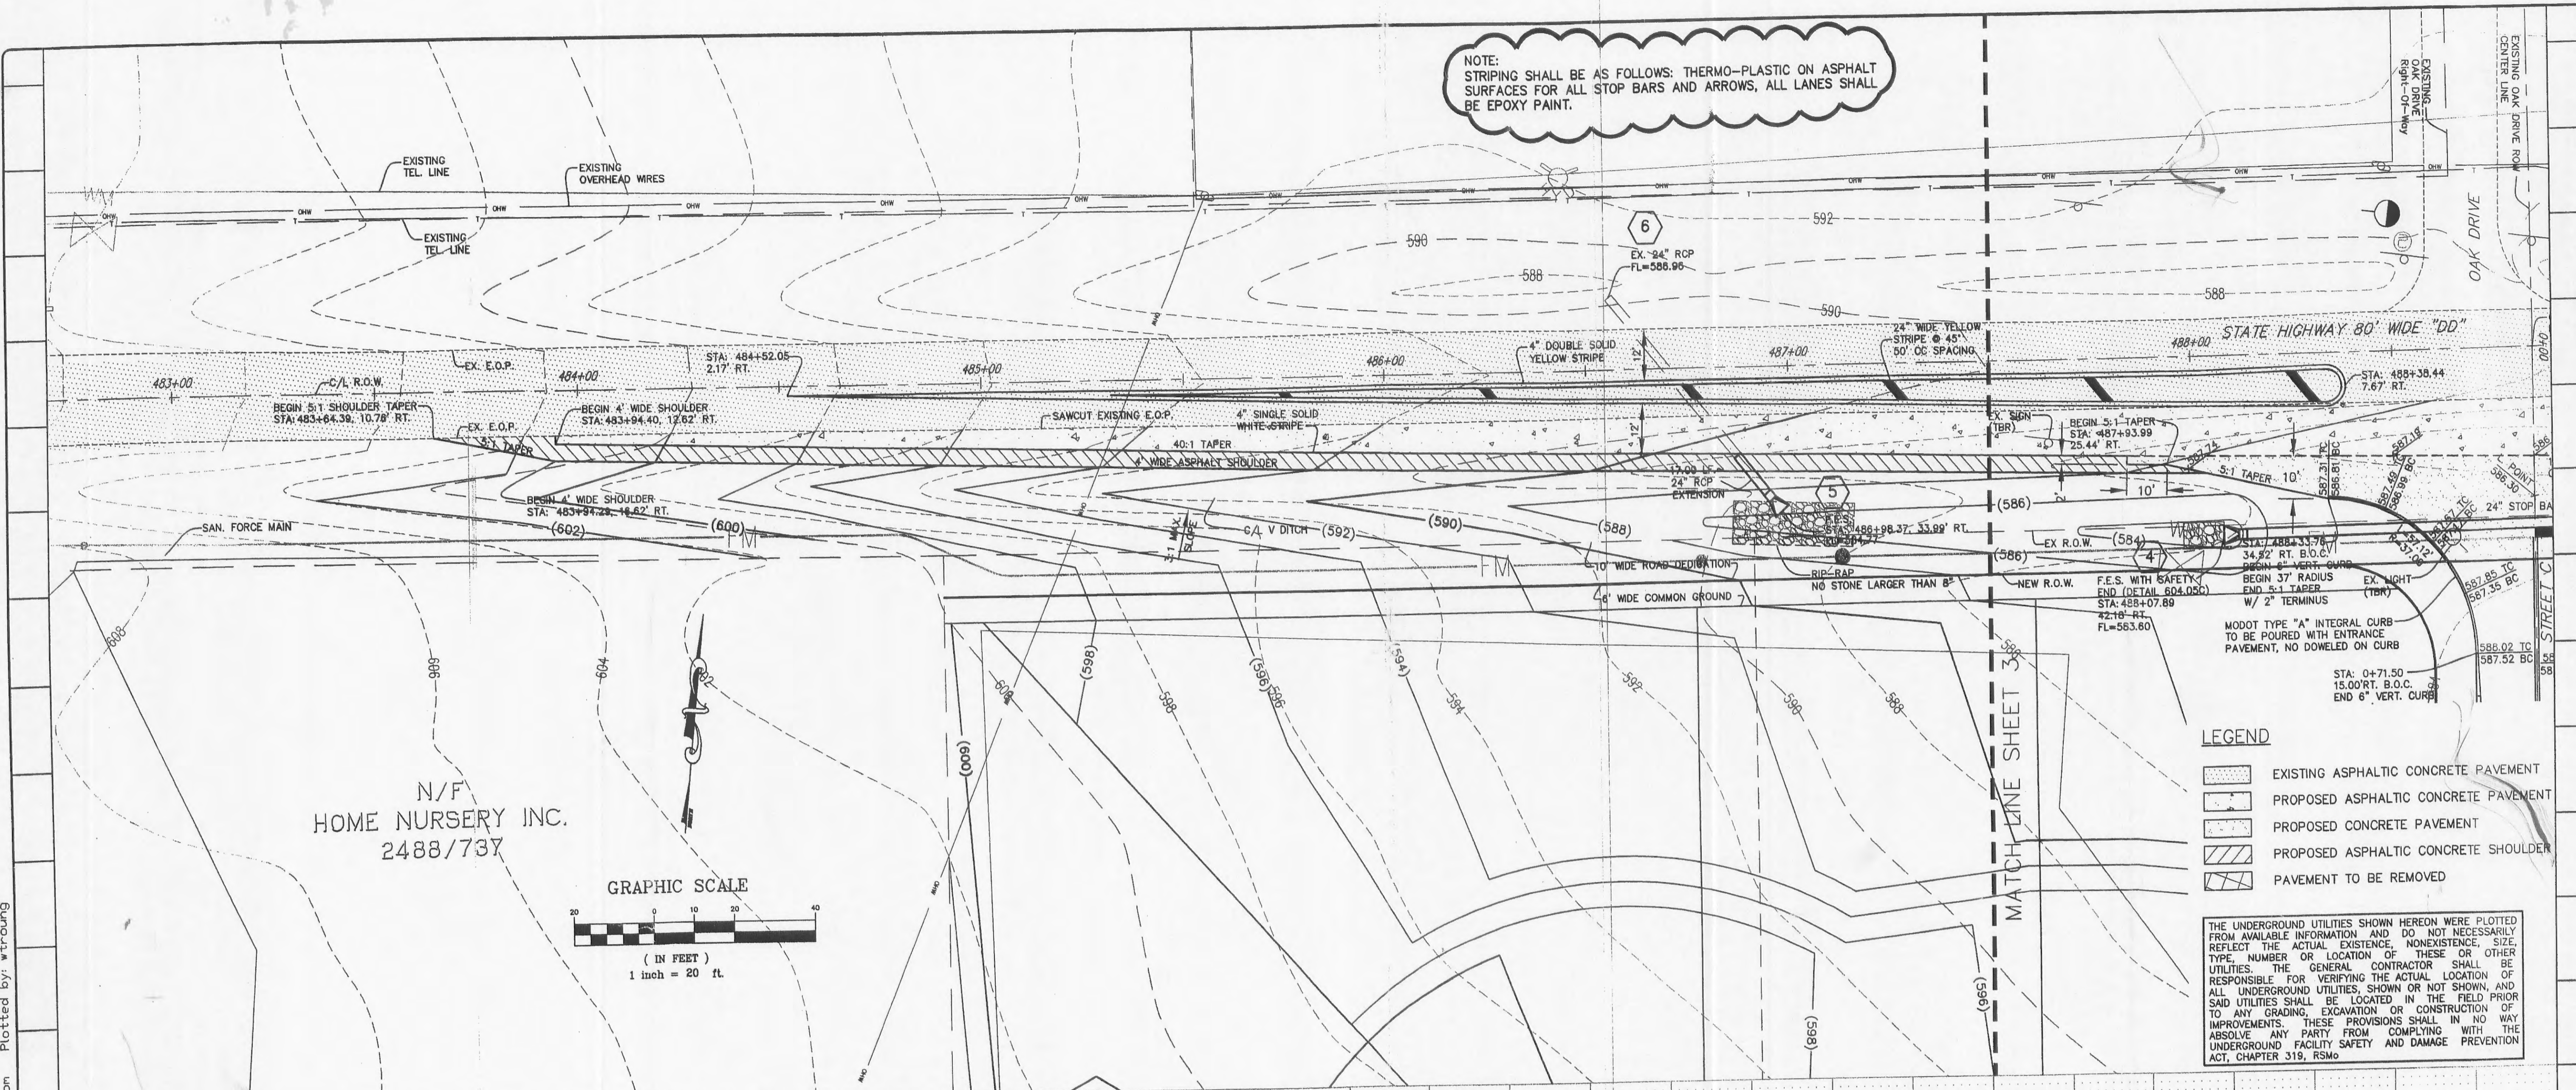

540	483+00	483+50	484+00	484+50	485+00	485+50	486+00	486+50	487+00	487+50	488+00	488+50
550												
560												
570												
580												
590												
600												
610												
620												

ISSUE	REMARKS/DATE
1	ADD COMMENTS: 06/23/2005
2	ADD COMMENTS: 09/16/05
3	ADD COMMENTS: 11/14/05
4	ADD COMMENTS: 12/28/05

PREPARED FOR:

**McBride & Son Homes
Land Development, Inc.**

#1 McBride & Son Center Drive
Chesterfield, Missouri 63005
(636) 537-2000



PREPARED BY:

THE STERLING CO.
ENGINEERS & SURVEYORS
5055 NEW BAUMGARTNER ROAD
ST. LOUIS, MISSOURI 63129
(314) 467-0440 FAX 467-8944
E-Mail: Sterling@sterling-eng-surf.com

DRAWN: _____

DESIGNED: _____

CHECKED: _____

PROJECT: **FOX HAVEN ADDITION**

SHEET TITLE: ROAD IMPROVEMENTS

NO.	04 05 084
M.S.D.	SHEET
#	2
DIGITAL FILE LOCATION	SERVER=STERLING-2
OF	7

BASE MAP