




Drawing name: K:\0405084_FOX_HAVEN_ADDN.dwg Plotted on: Dec 28, 2005 - 3:43pm Plotted by: wtroung

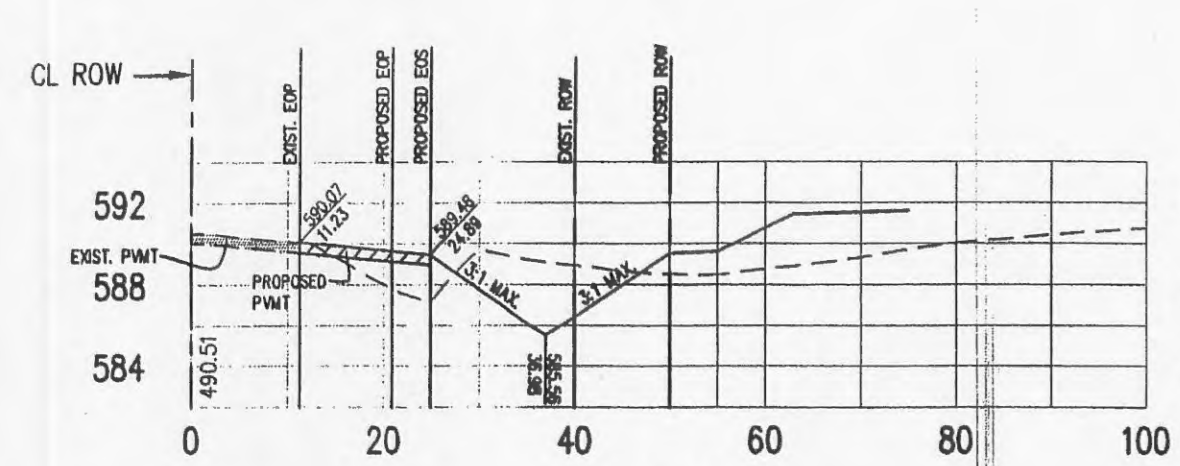


STA: 487+00

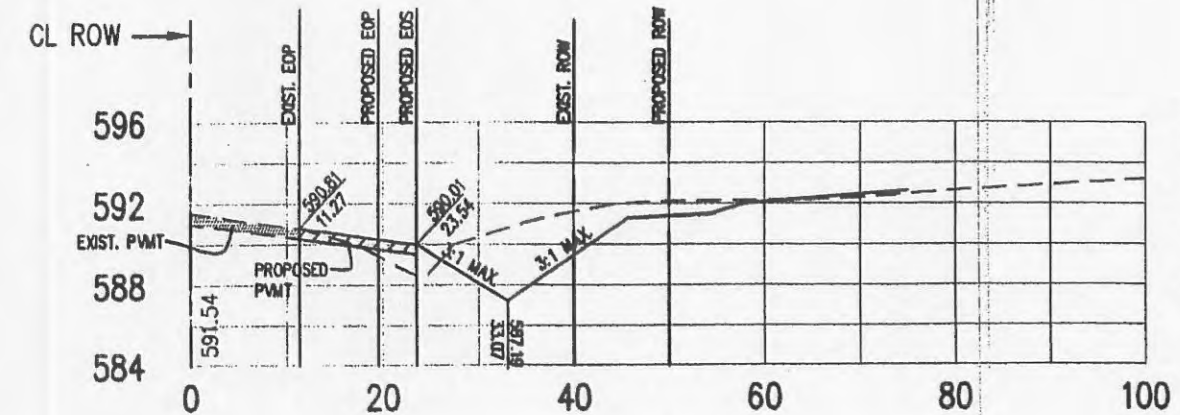


STA: 486+50

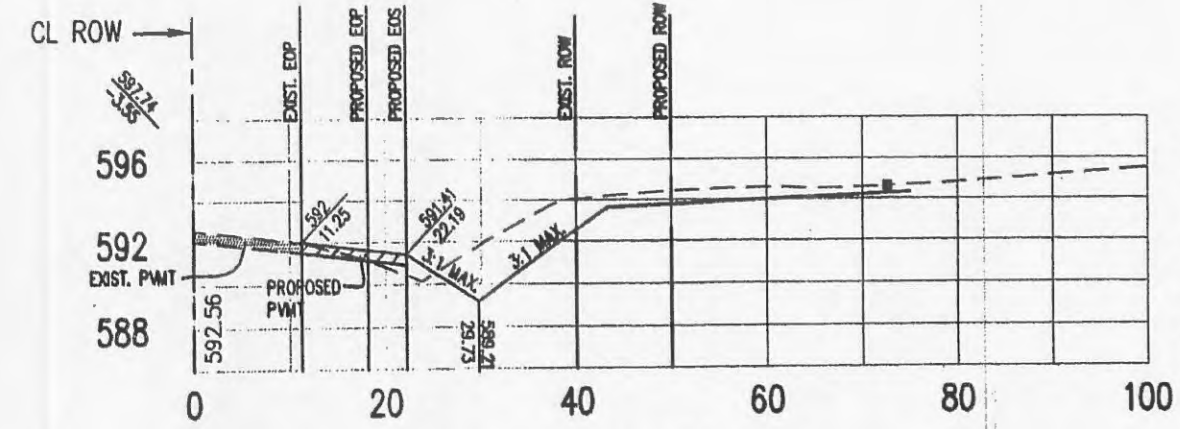


STA: 486+00

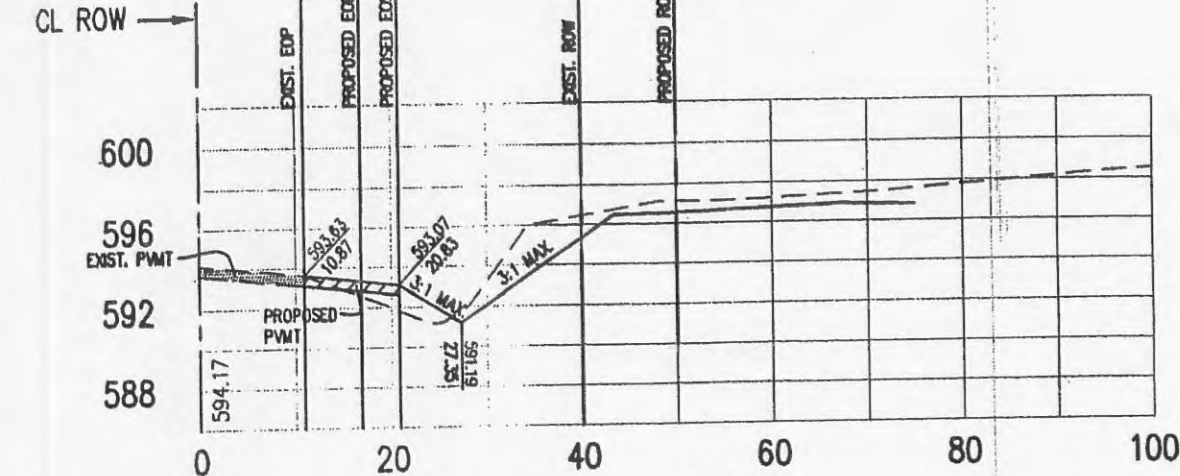


STA: 485+50

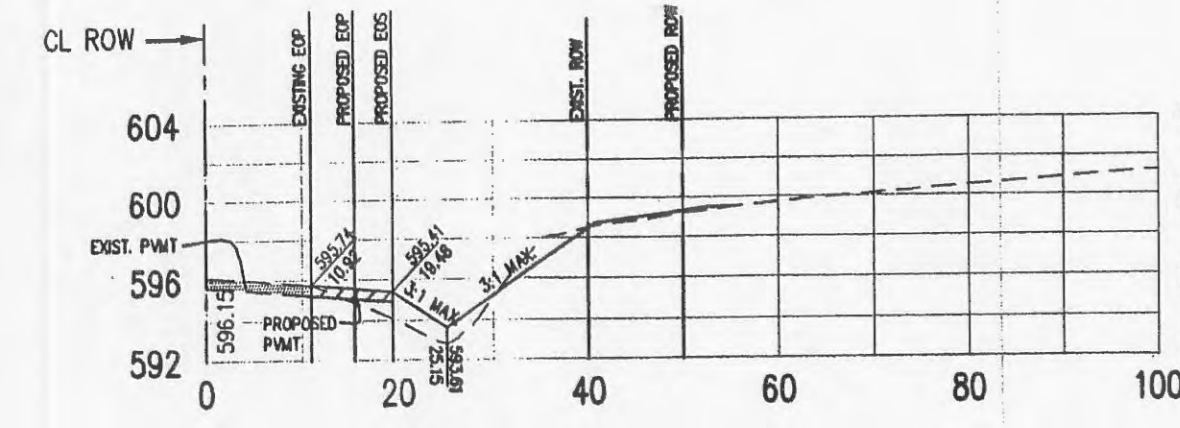


STA: 485+00

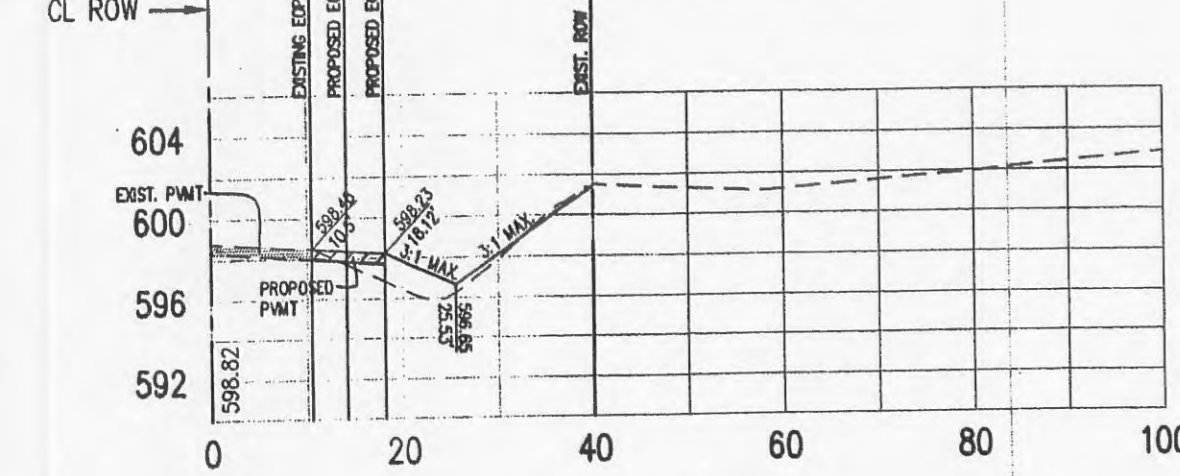


STA: 484+50

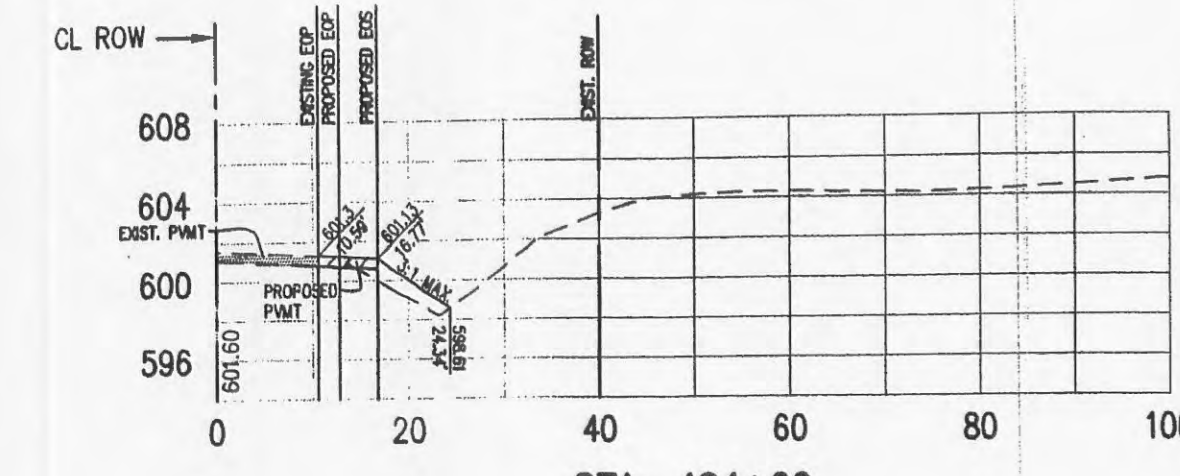


STA: 484+00

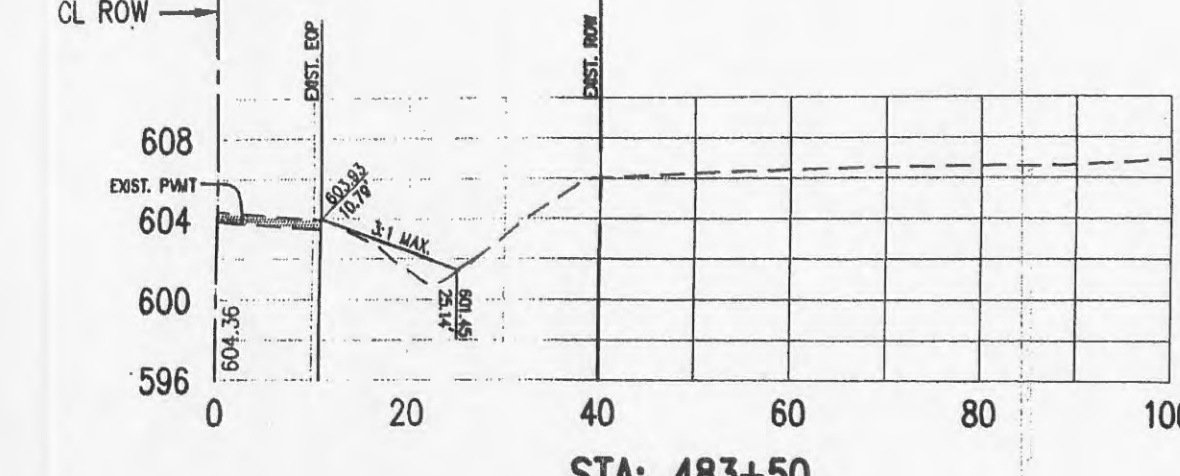


STA: 483+50

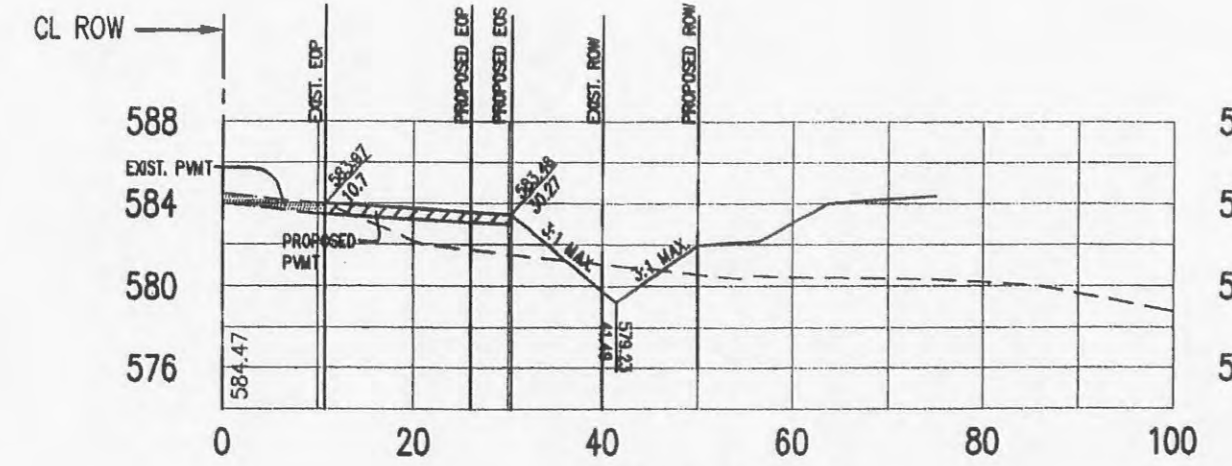


STA: 491+00

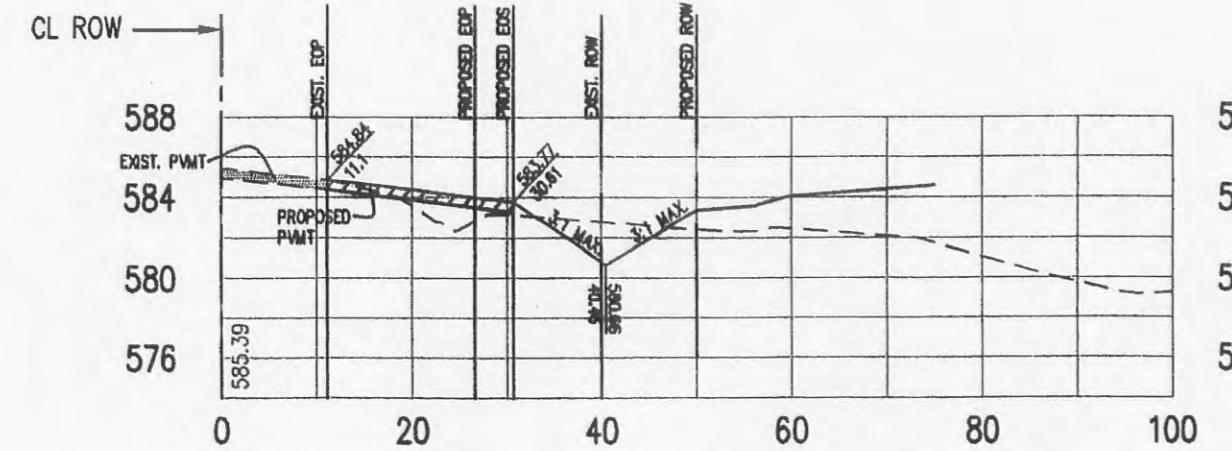


STA: 490+50

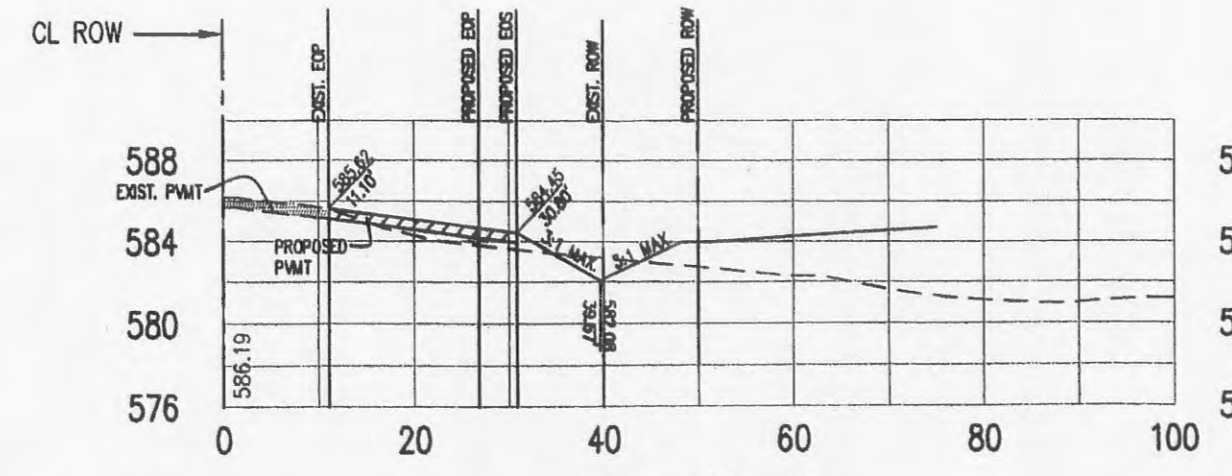


STA: 490+00

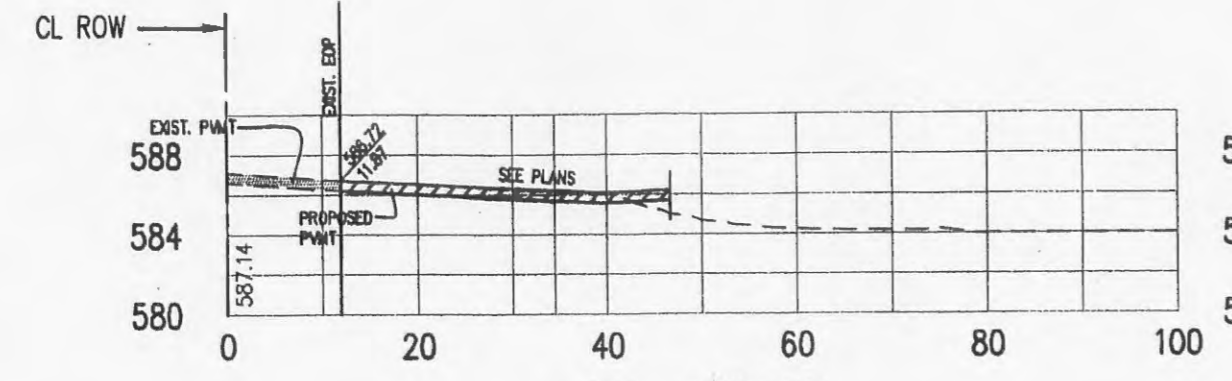


STA: 489+50

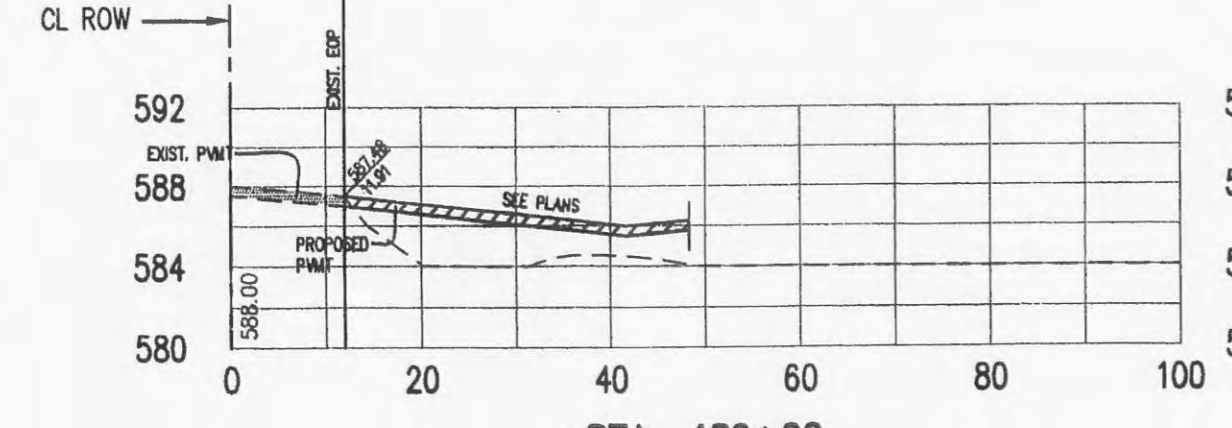


STA: 489+00

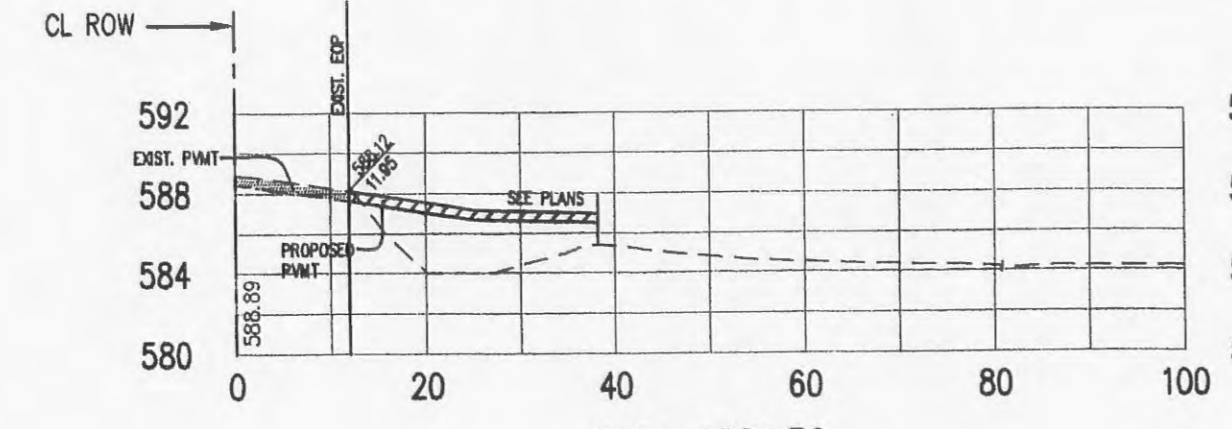


STA: 488+50

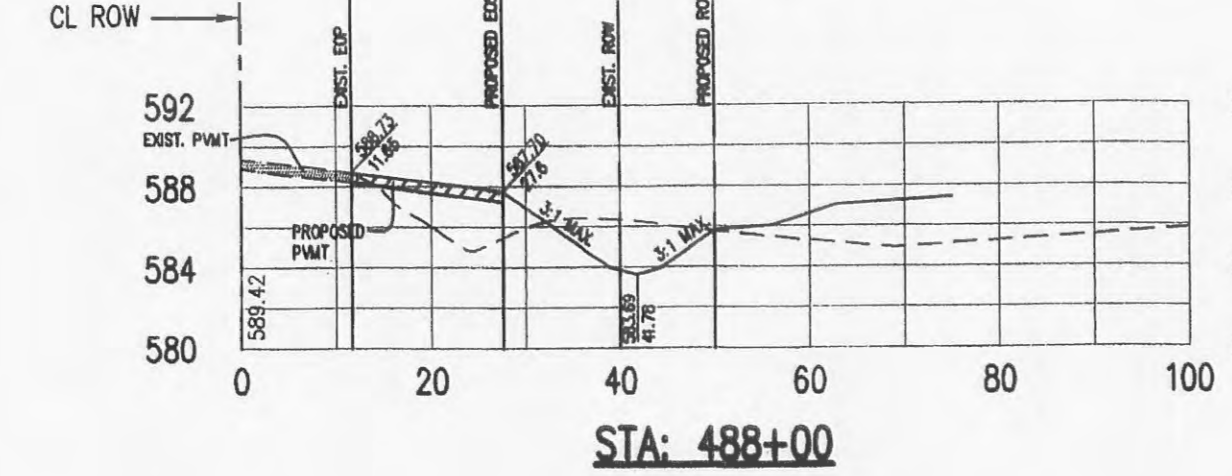


STA: 488+00

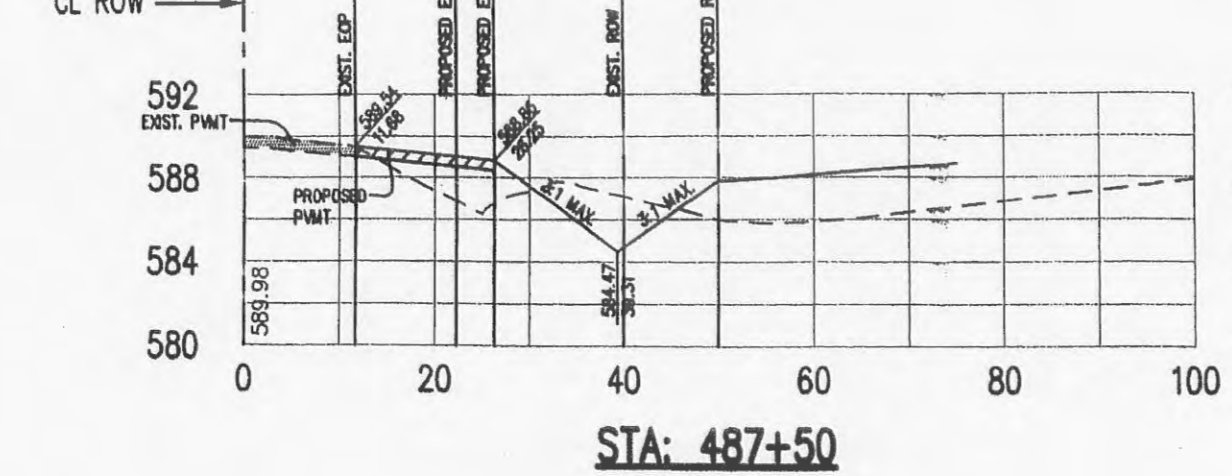


STA: 487+50

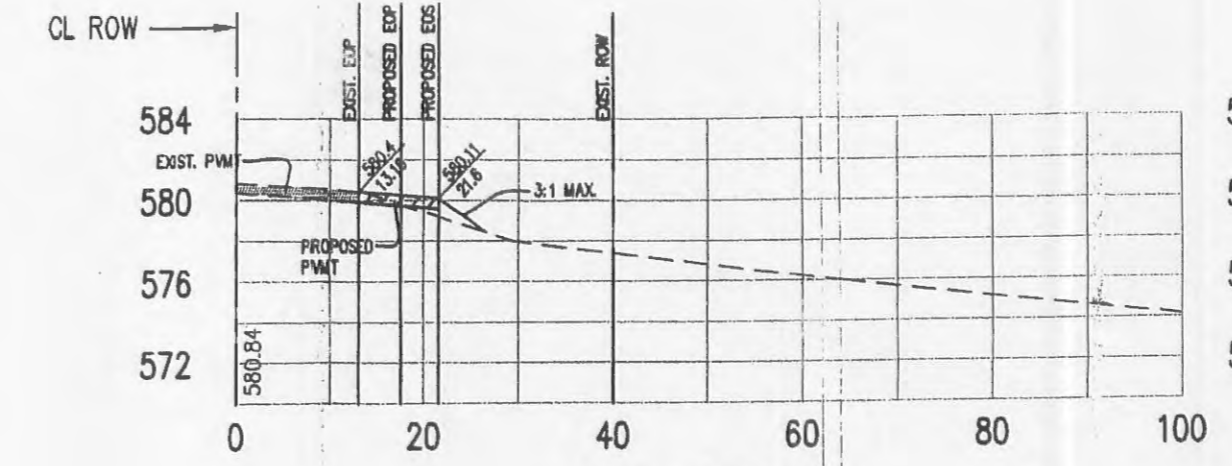


STA: 495+00

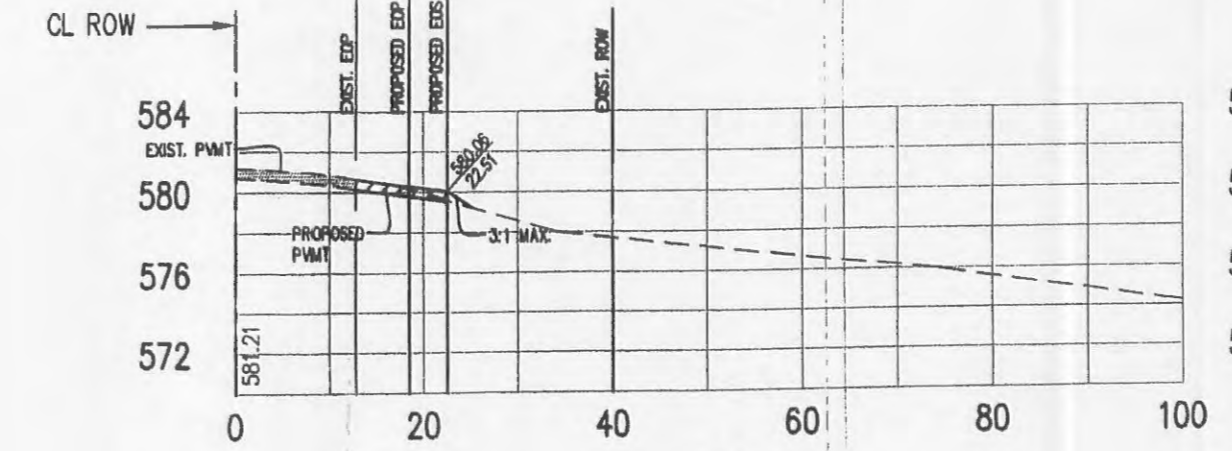


STA: 494+50

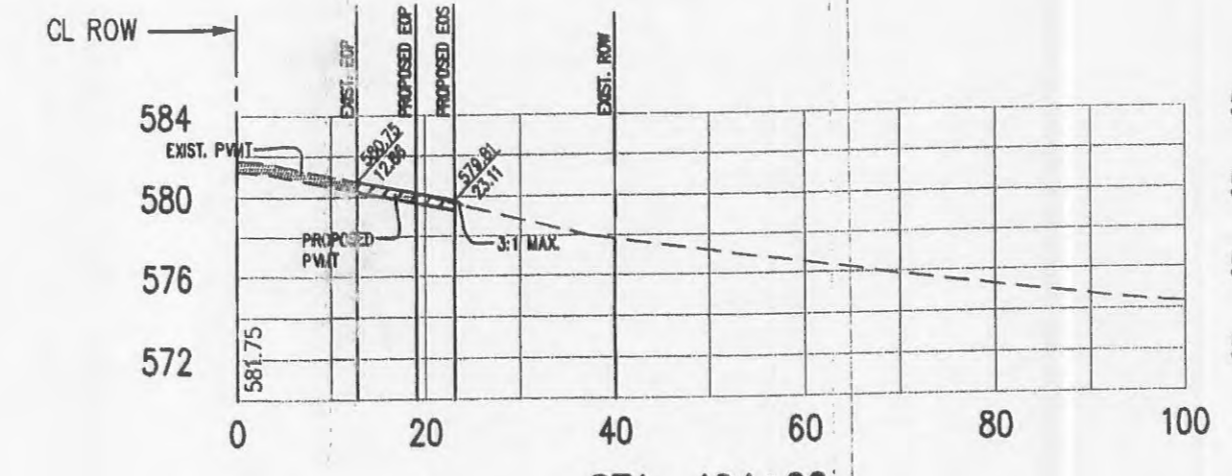


STA: 494+00

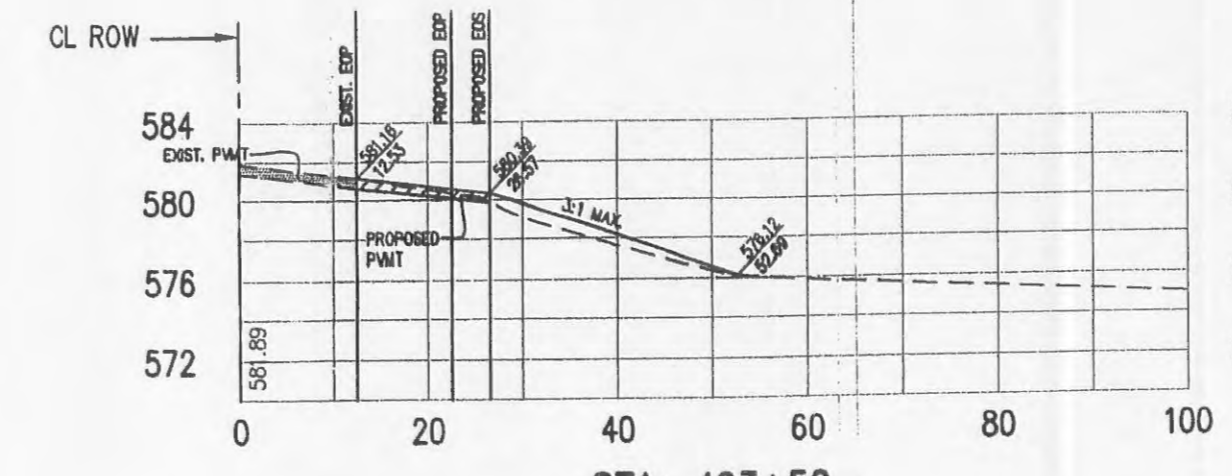


STA: 493+50

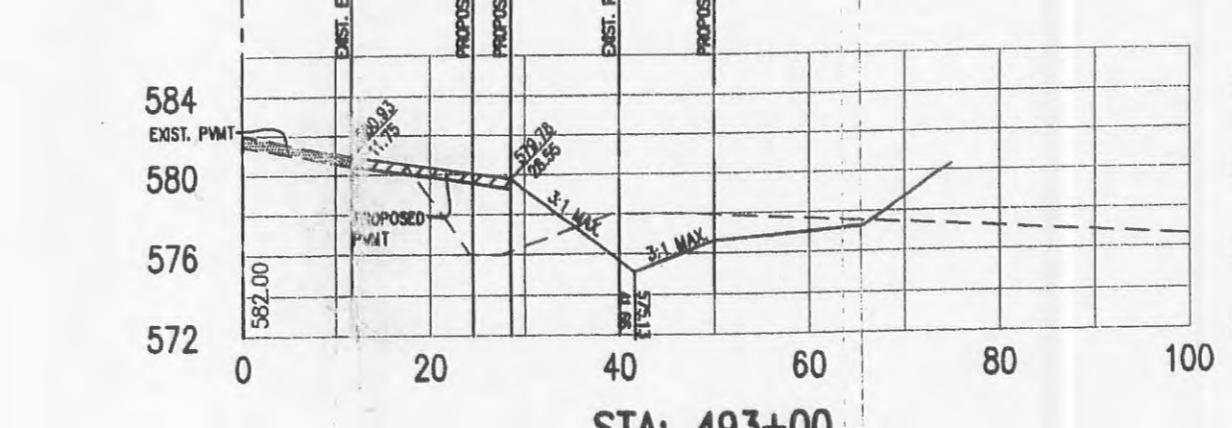


STA: 493+00

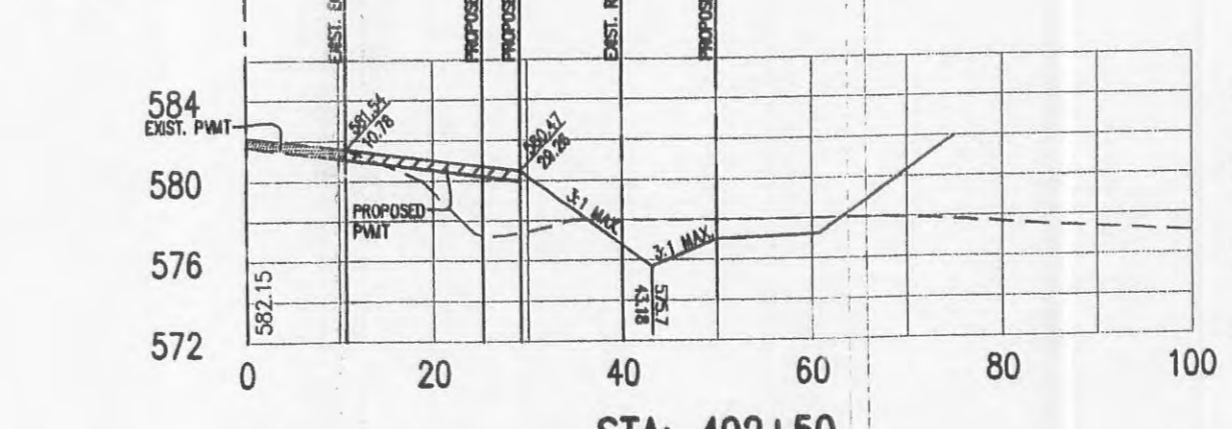

STA: 492+50

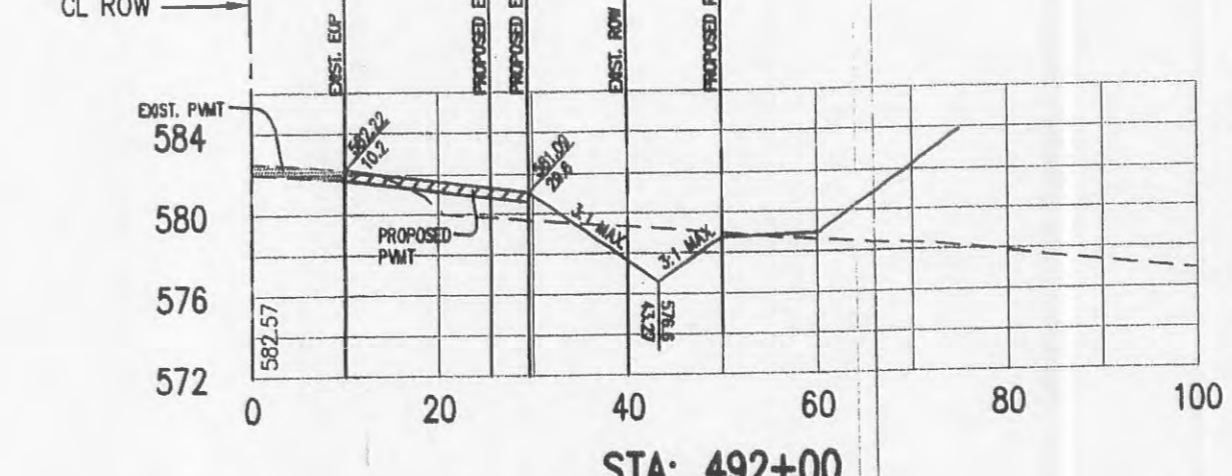


STA: 492+00

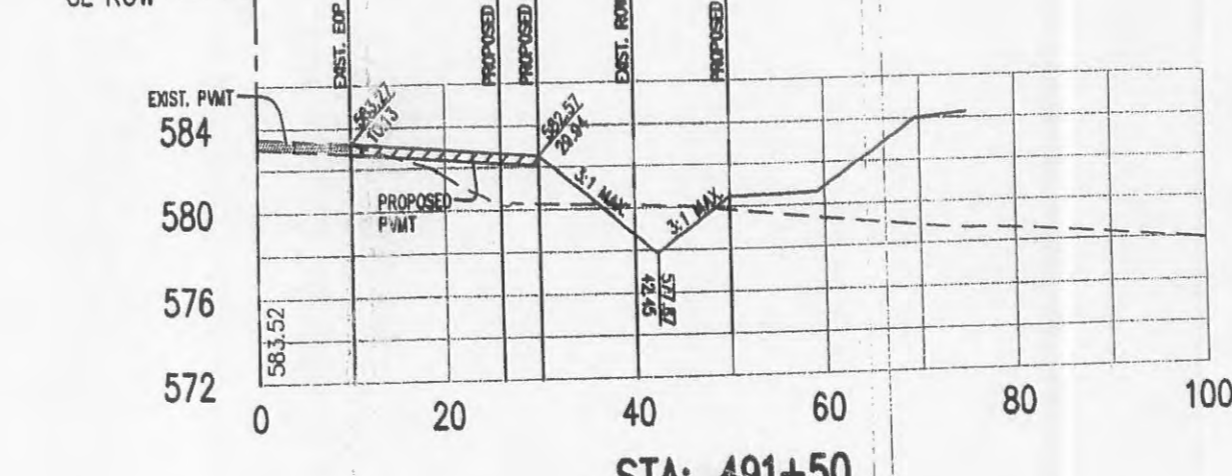


STA: 491+50

NOTE: CONTRACTOR TO CONSTRUCT THE PAVEMENT TO MATCH WITH CROSS SLOPES OF THE EXISTING PAVEMENT.

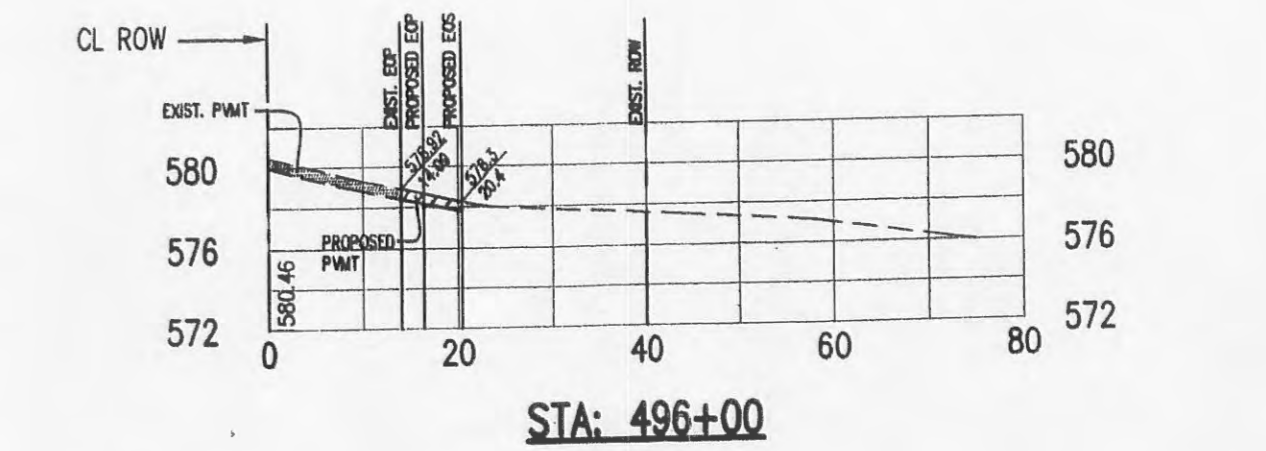

STA: 496+00

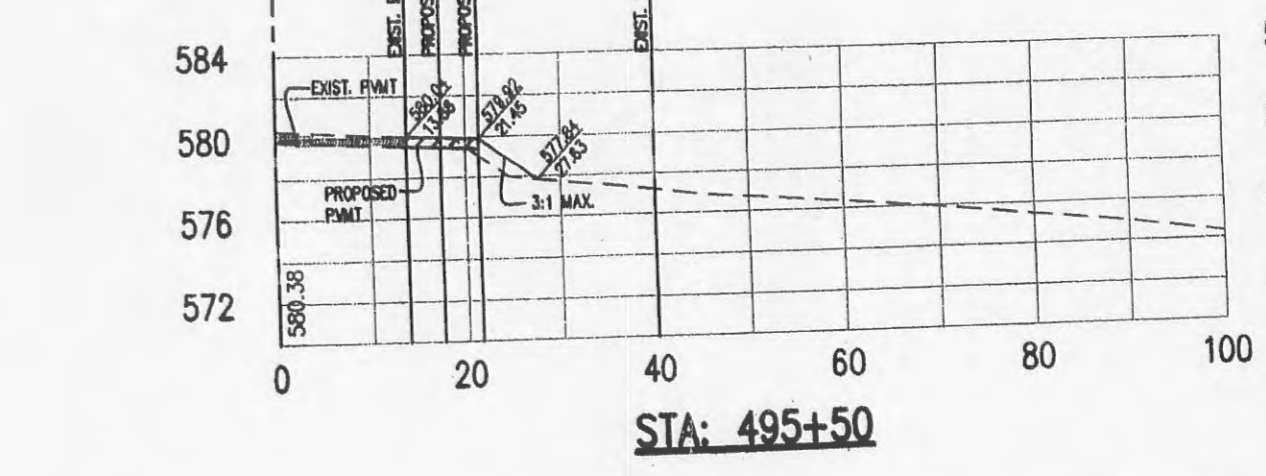


STA: 495+50

SCALE: HORIZONTAL SCALE: 1"=20' VERTICAL SCALE: 1"=10'

BASE MAP

Table with 2 columns: ISSUE, REMARKS/DATE. Contains 4 rows of revision information.

PREPARED FOR: McBride & Son Homes Land Development, Inc. #1 McBride & Son Center Drive Chesterfield, Missouri 63005 (636) 537-2000

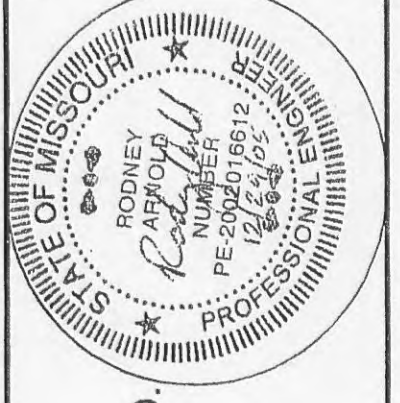

THE STERLING CO. ENGINEERS & SURVEYORS 5055 NEW BAUMGARTNER ROAD ST. LOUIS, MISSOURI 63129 E-Mail: Sterling@sterling-eng-sur.com

PROJECT: FOX HAVEN ADDITION SHEET TITLE: CROSS SECTIONS

Table with 2 columns: NO., SHEET. Contains project number 04 05 084 and sheet number 6.