



- REVISIONS:
 08-16-05 Duckett Comments
 08-16-05 PWSD #2 Comments
 08-16-05 Fire Department
 08-30-05 Per City Comments
 09-06-05 PWSD #2 Comments
 10-12-05 Per City Comments
 10-26-05 Meter Per Client
 11-22-05 MoDOT Comments
 11-28-05 MoDOT Comments
 12-06-05 Fire Department
 12-07-05 Per City Comments
 12-15-05 Per City Comments

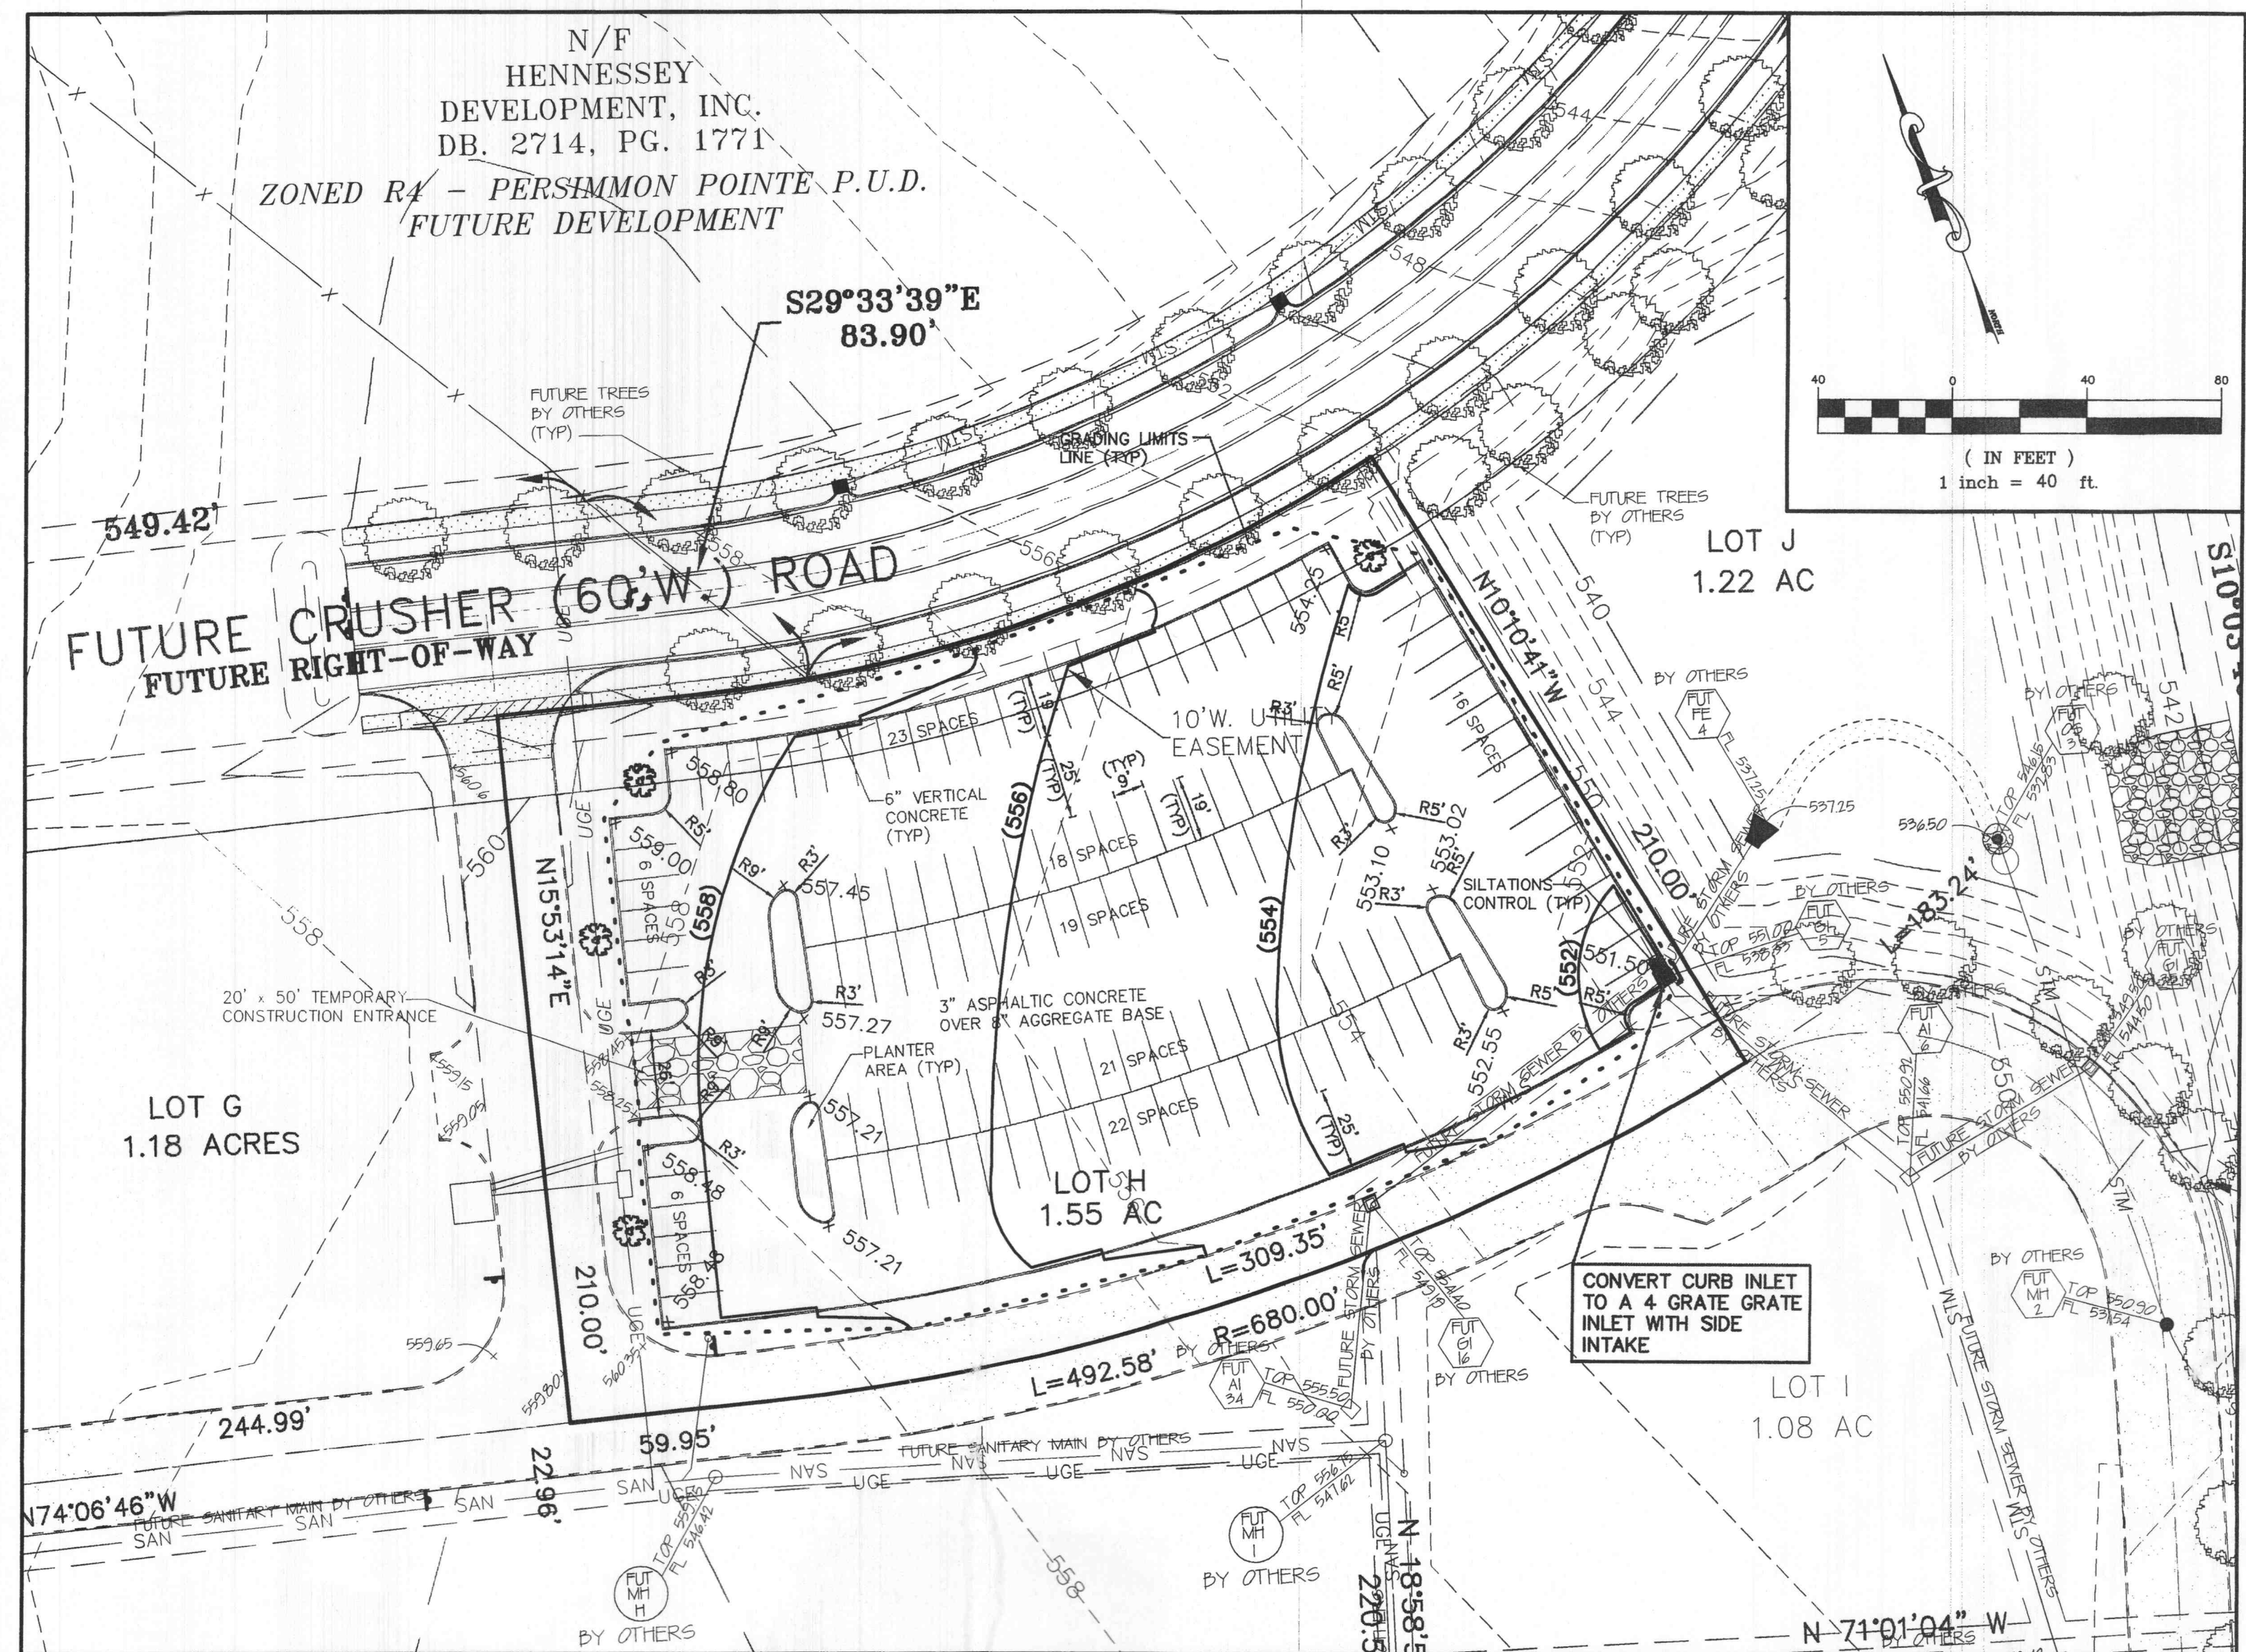

GRADING AND SITE PLAN FOR INVENTORY PARKING LOT
 131 PARKING SPACES

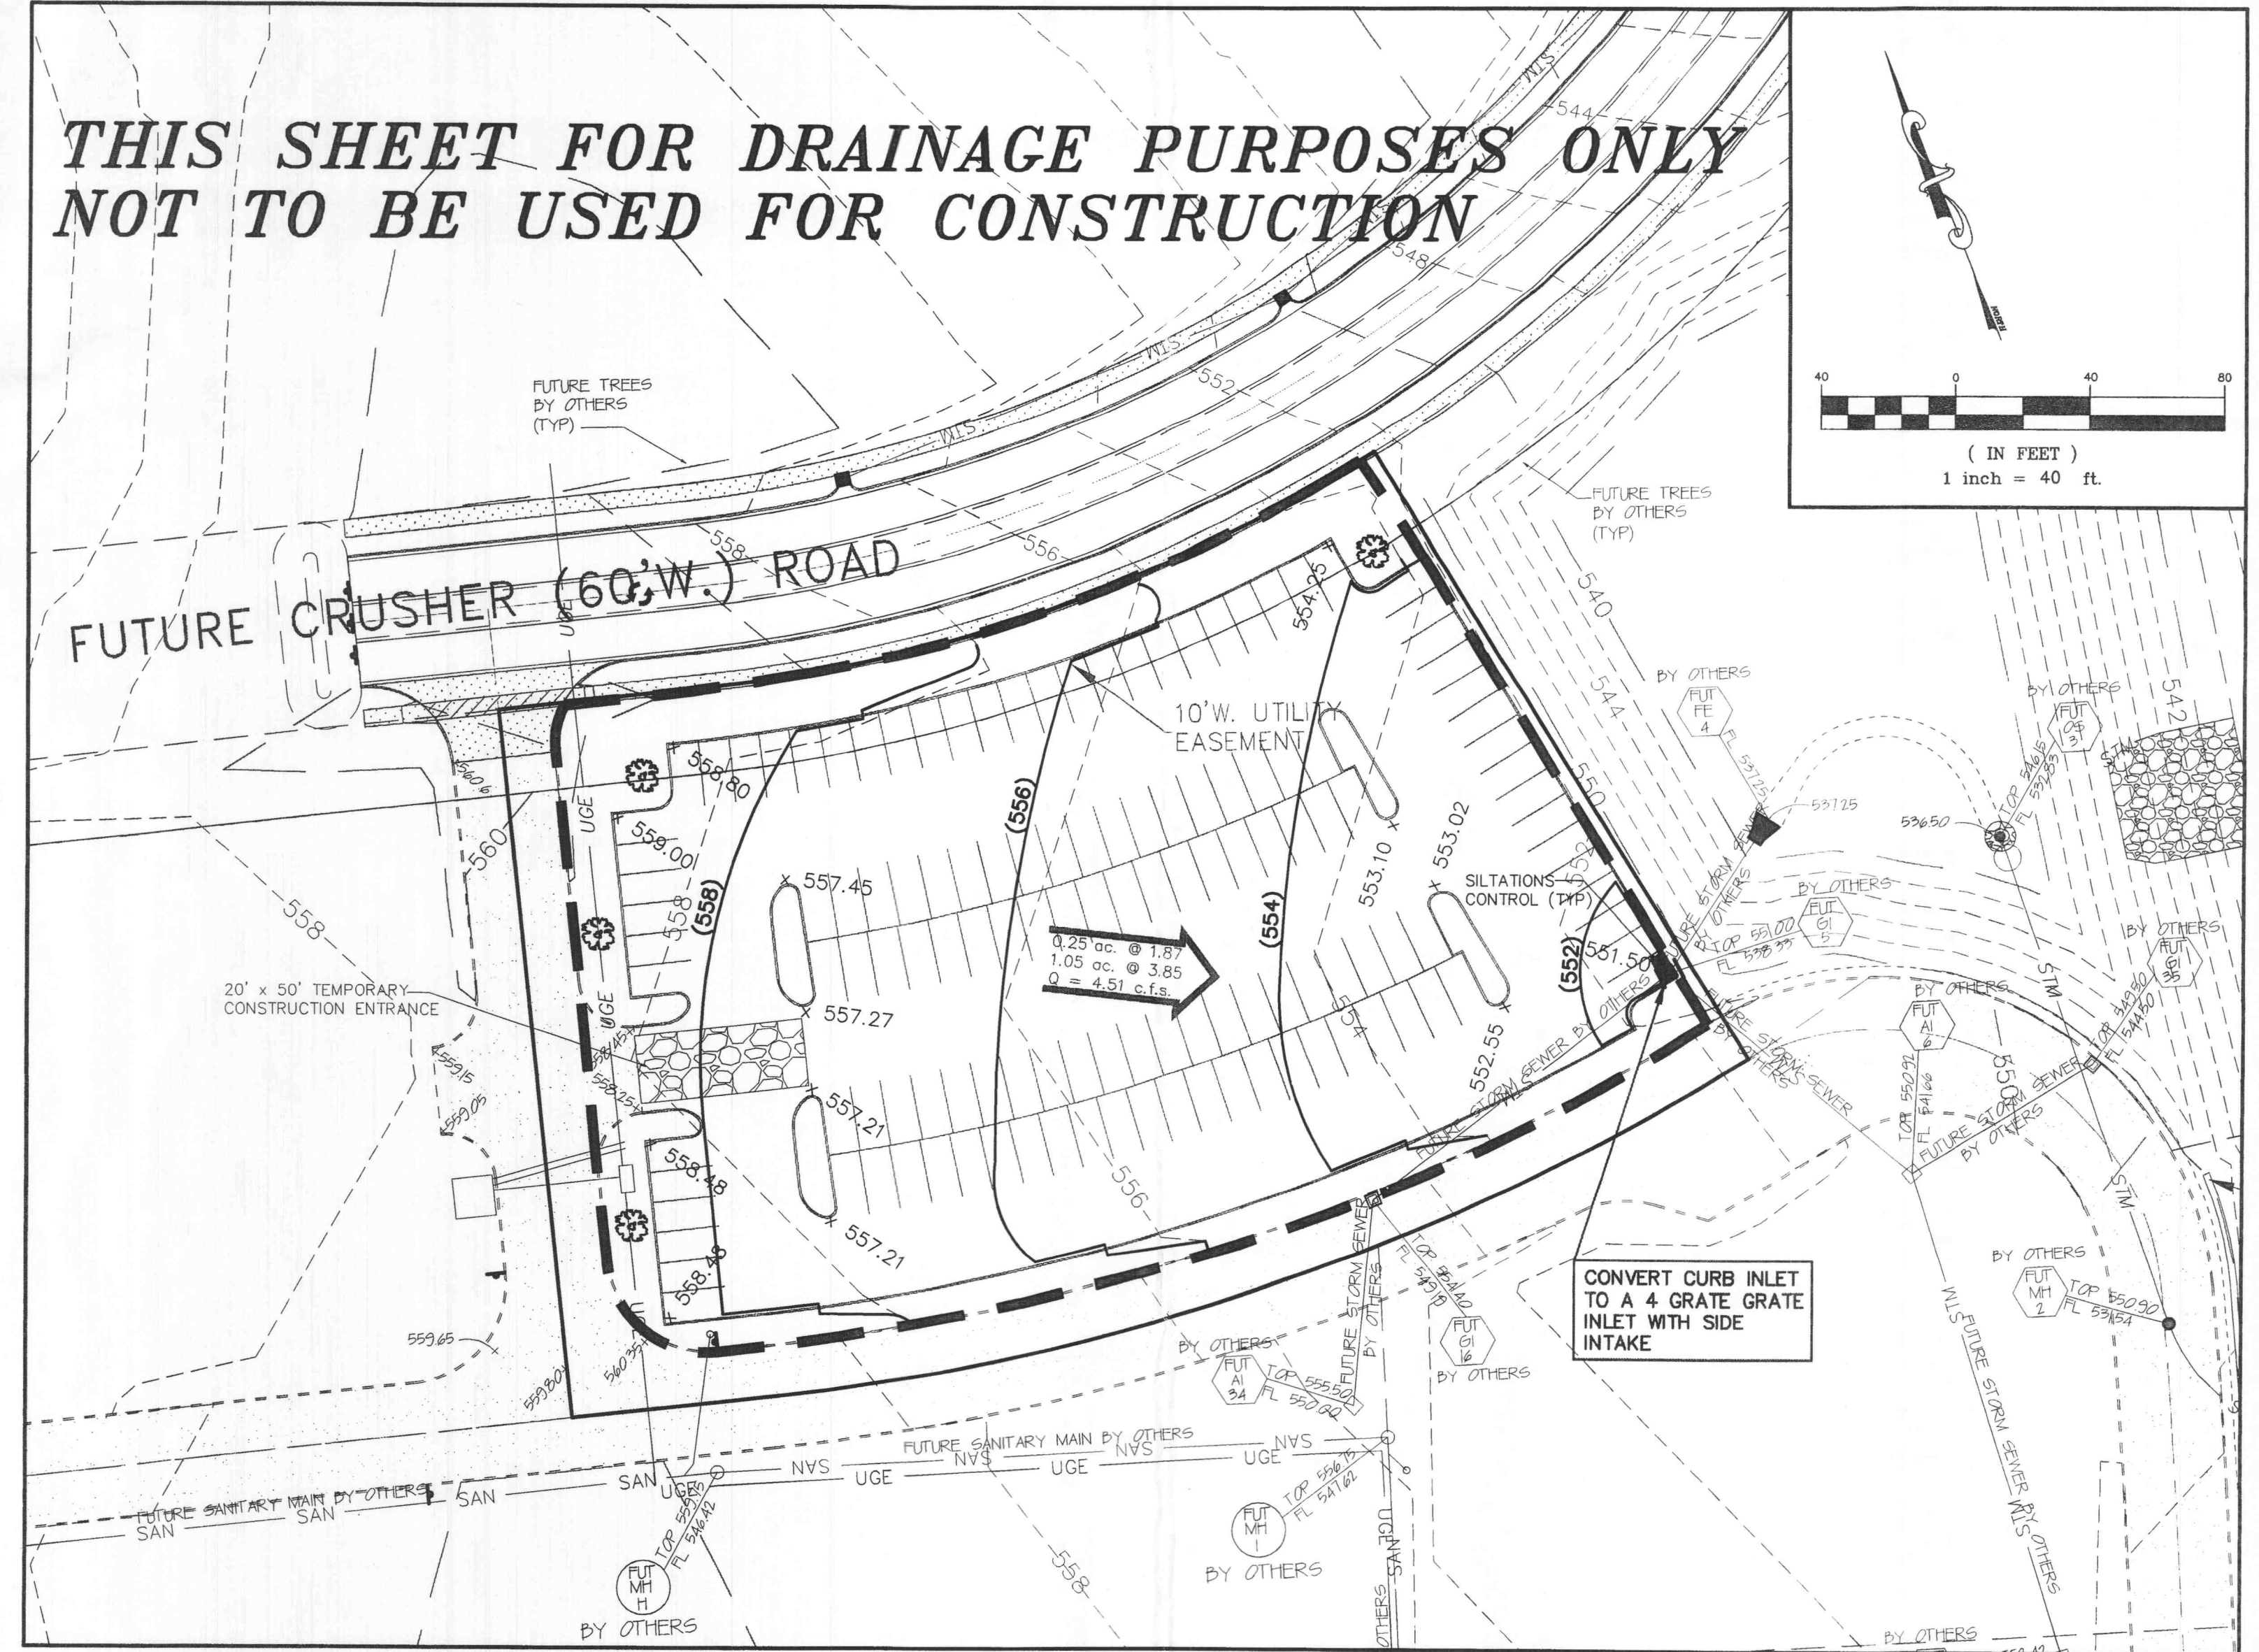

DRAINAGE AREA MAP FOR INVENTORY PARKING LOT
 131 PARKING SPACES

"KEEP ROADWAY CLEAR OF DIRT, MUD AND OTHER DEBRIS AT ALL TIMES"

UNDERGROUND UTILITIES HAVE BEEN PLOTTED FROM AVAILABLE INFORMATION AND THEREFORE THEIR LOCATIONS SHALL BE CONSIDERED APPROXIMATE ONLY. THE VERIFICATION OF ALL UNDERGROUND UTILITIES, EITHER SHOWN OR NOT SHOWN ON THESE PLANS SHALL BE THE RESPONSIBILITY OF THE CONTRACTOR, AND SHALL BE LOCATED PRIOR TO ANY GRADING OR CONSTRUCTION OF THE IMPROVEMENTS.