
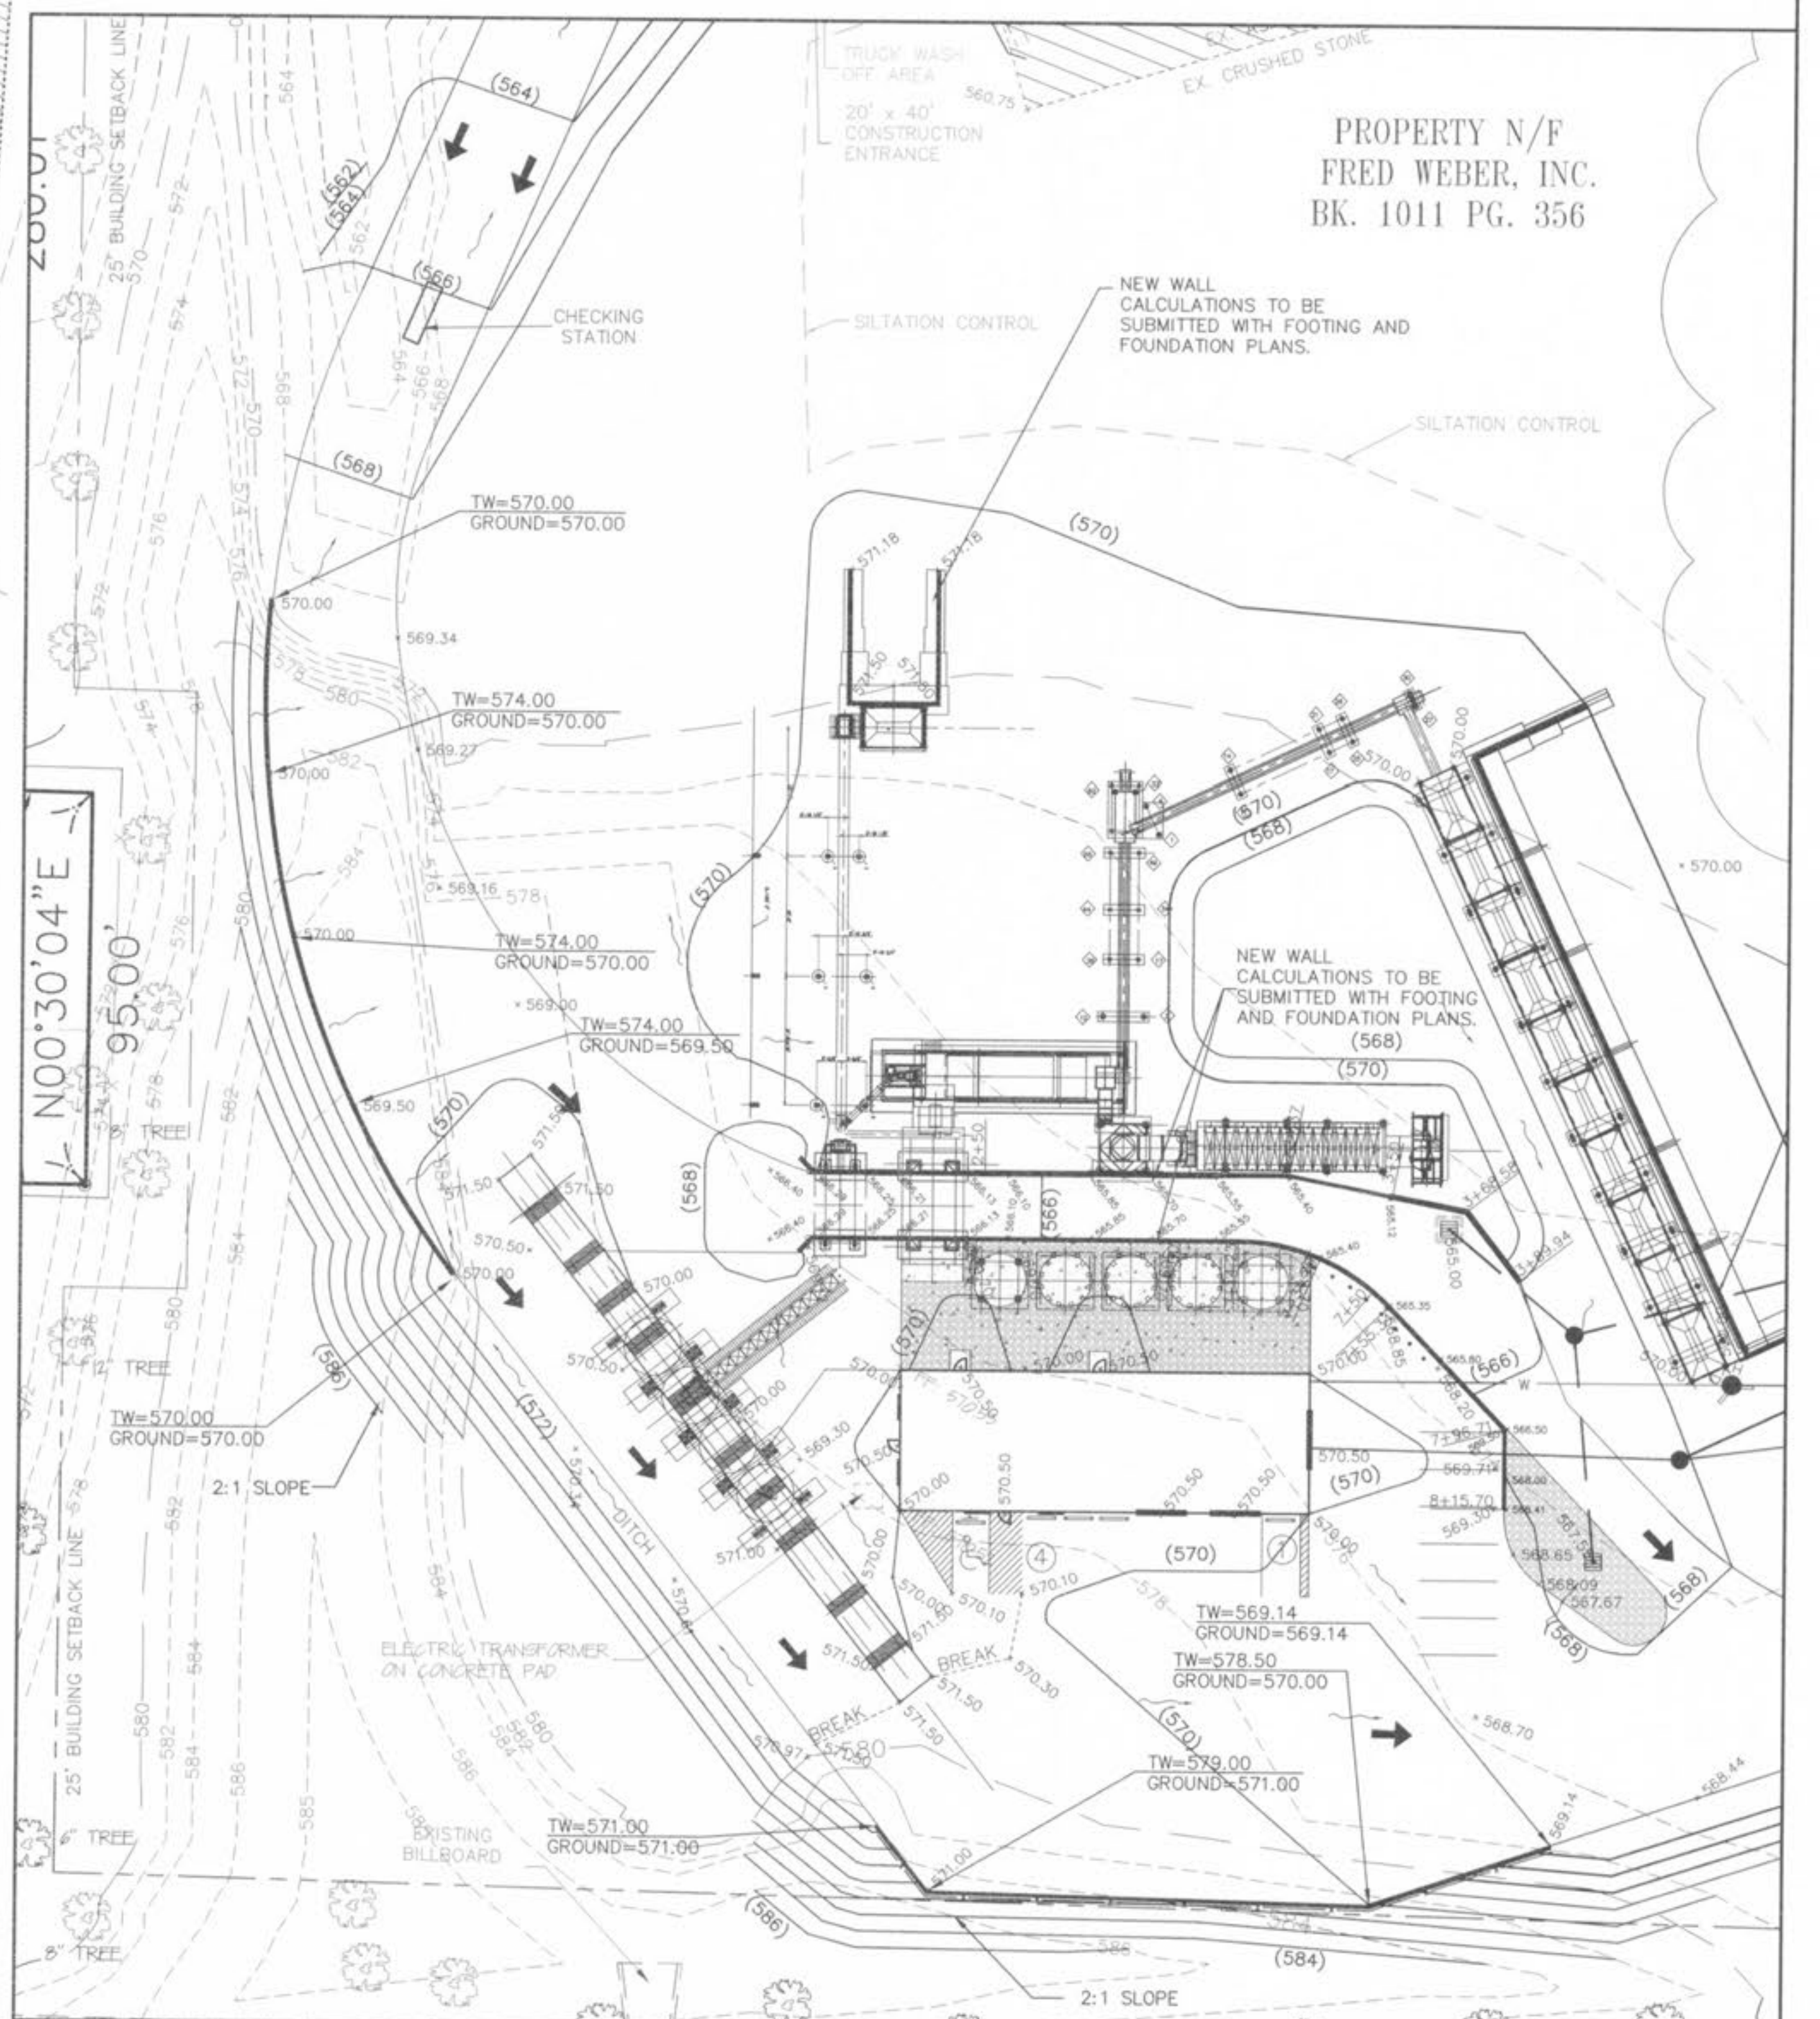


CONSTRUCTION OF RETAINING WALLS WILL BE UNDER SEPARATE PERMIT.

PROPERTY N/F
 FRED WEBER, INC.
 BK. 1011 PG. 356

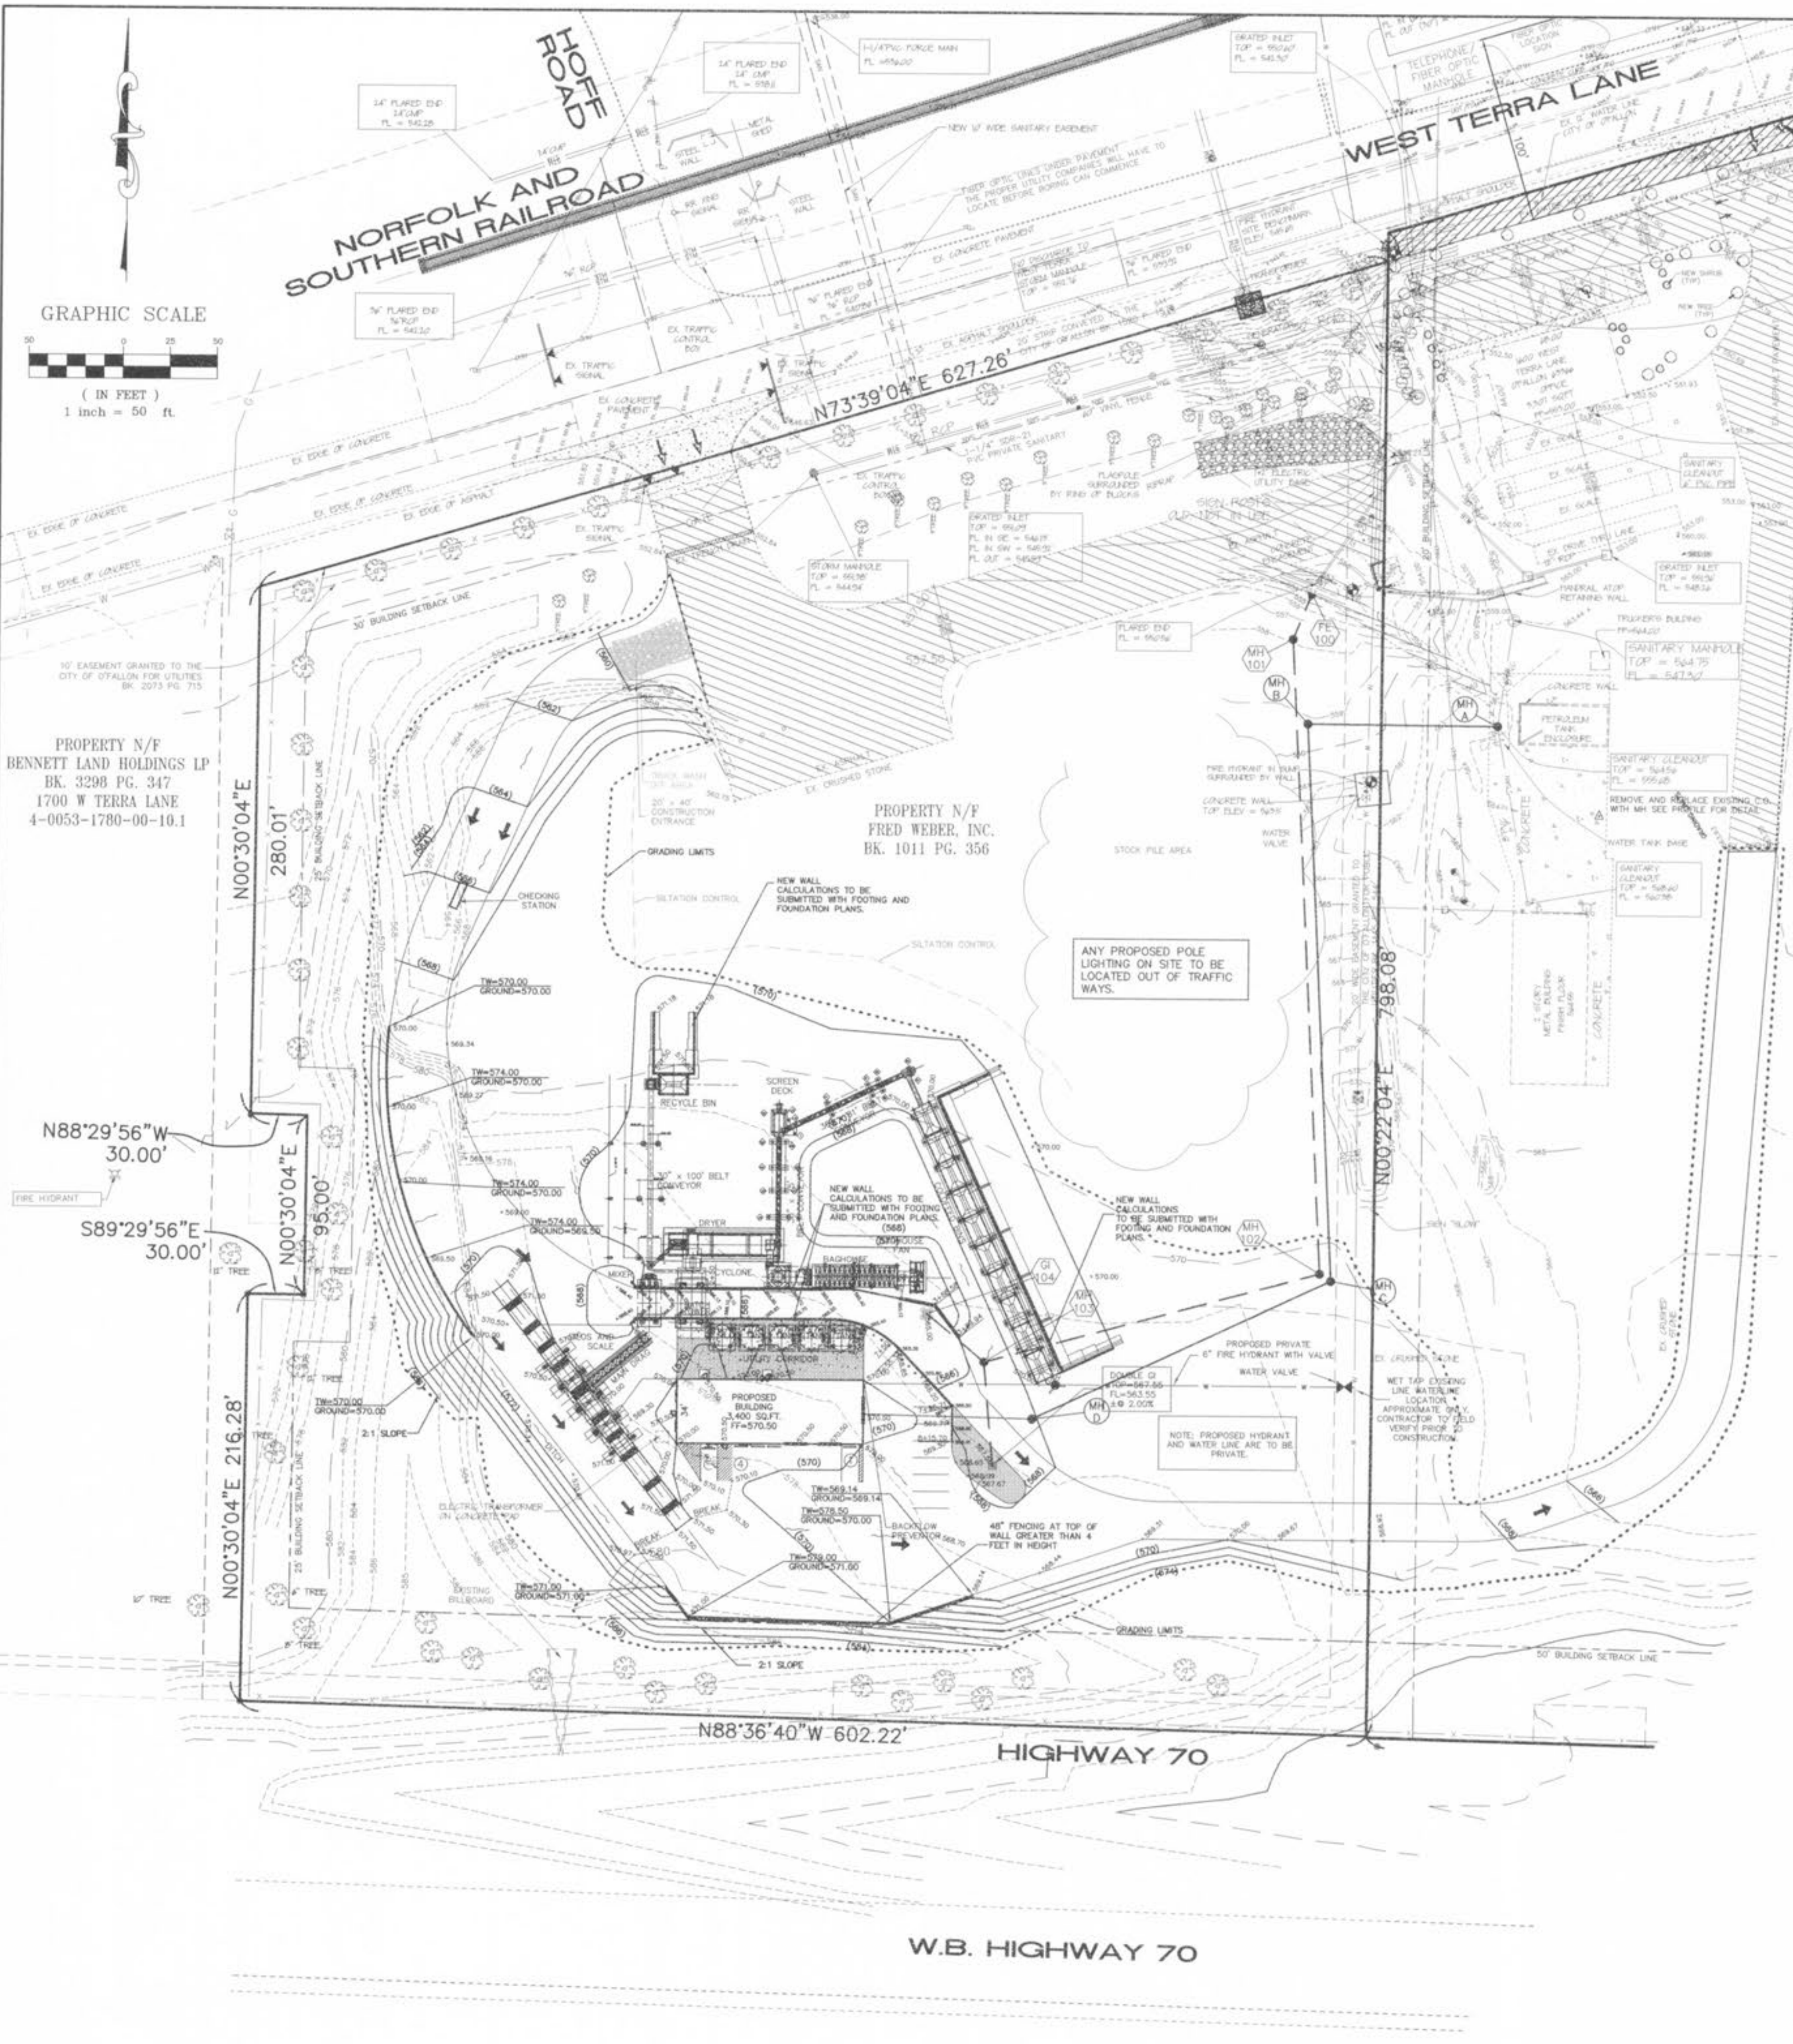

DETAIL
 SCALE 1"=30'

APRIL 19, 2007 CITY # 98-59.05

UNDERGROUND UTILITIES HAVE BEEN PLOTTED FROM AVAILABLE INFORMATION AND THEREFORE THEIR LOCATIONS SHALL BE CONSIDERED APPROXIMATE ONLY. THE VERIFICATION OF THE LOCATION OF ALL UNDERGROUND UTILITIES, EITHER SHOWN OR NOT SHOWN ON THESE PLANS SHALL BE THE RESPONSIBILITY OF THE CONTRACTOR, AND SHALL BE LOCATED PRIOR TO ANY GRADING OR CONSTRUCTION OF THE IMPROVEMENTS.

E:\DWG\1-2999\1628G-FRED WEBER ASPHALT PLANT\ASPHALT PLANT\1628G-const\action\1028g.com.dwg, GRADING (3), 6/27/2008 1:31:00 PM, Sta 36 SWR