

DENNY'S CLASSIC DINER  
 OUTLOT 2-C  
 FOUR SEASONS CENTER

R = 15.00'  
 L = 23.56'

S89°46'21"E 176.39'

S05°30'04"W  
 58.51'

N00°13'49"E  
 130.52'

N89°31'34"W 185.64'

S00°28'26"W



R = 15.00'  
 L = 23.56'

132.61'

N89°46'11"W 170.02'

146.82'

FOUR SEASONS CENTER  
 BK. 897, PG. 864  
 ZONED C-2 GENERAL BUSINESS DISTRICT

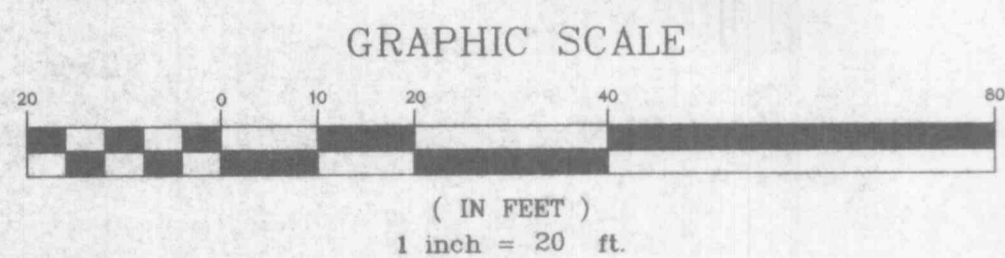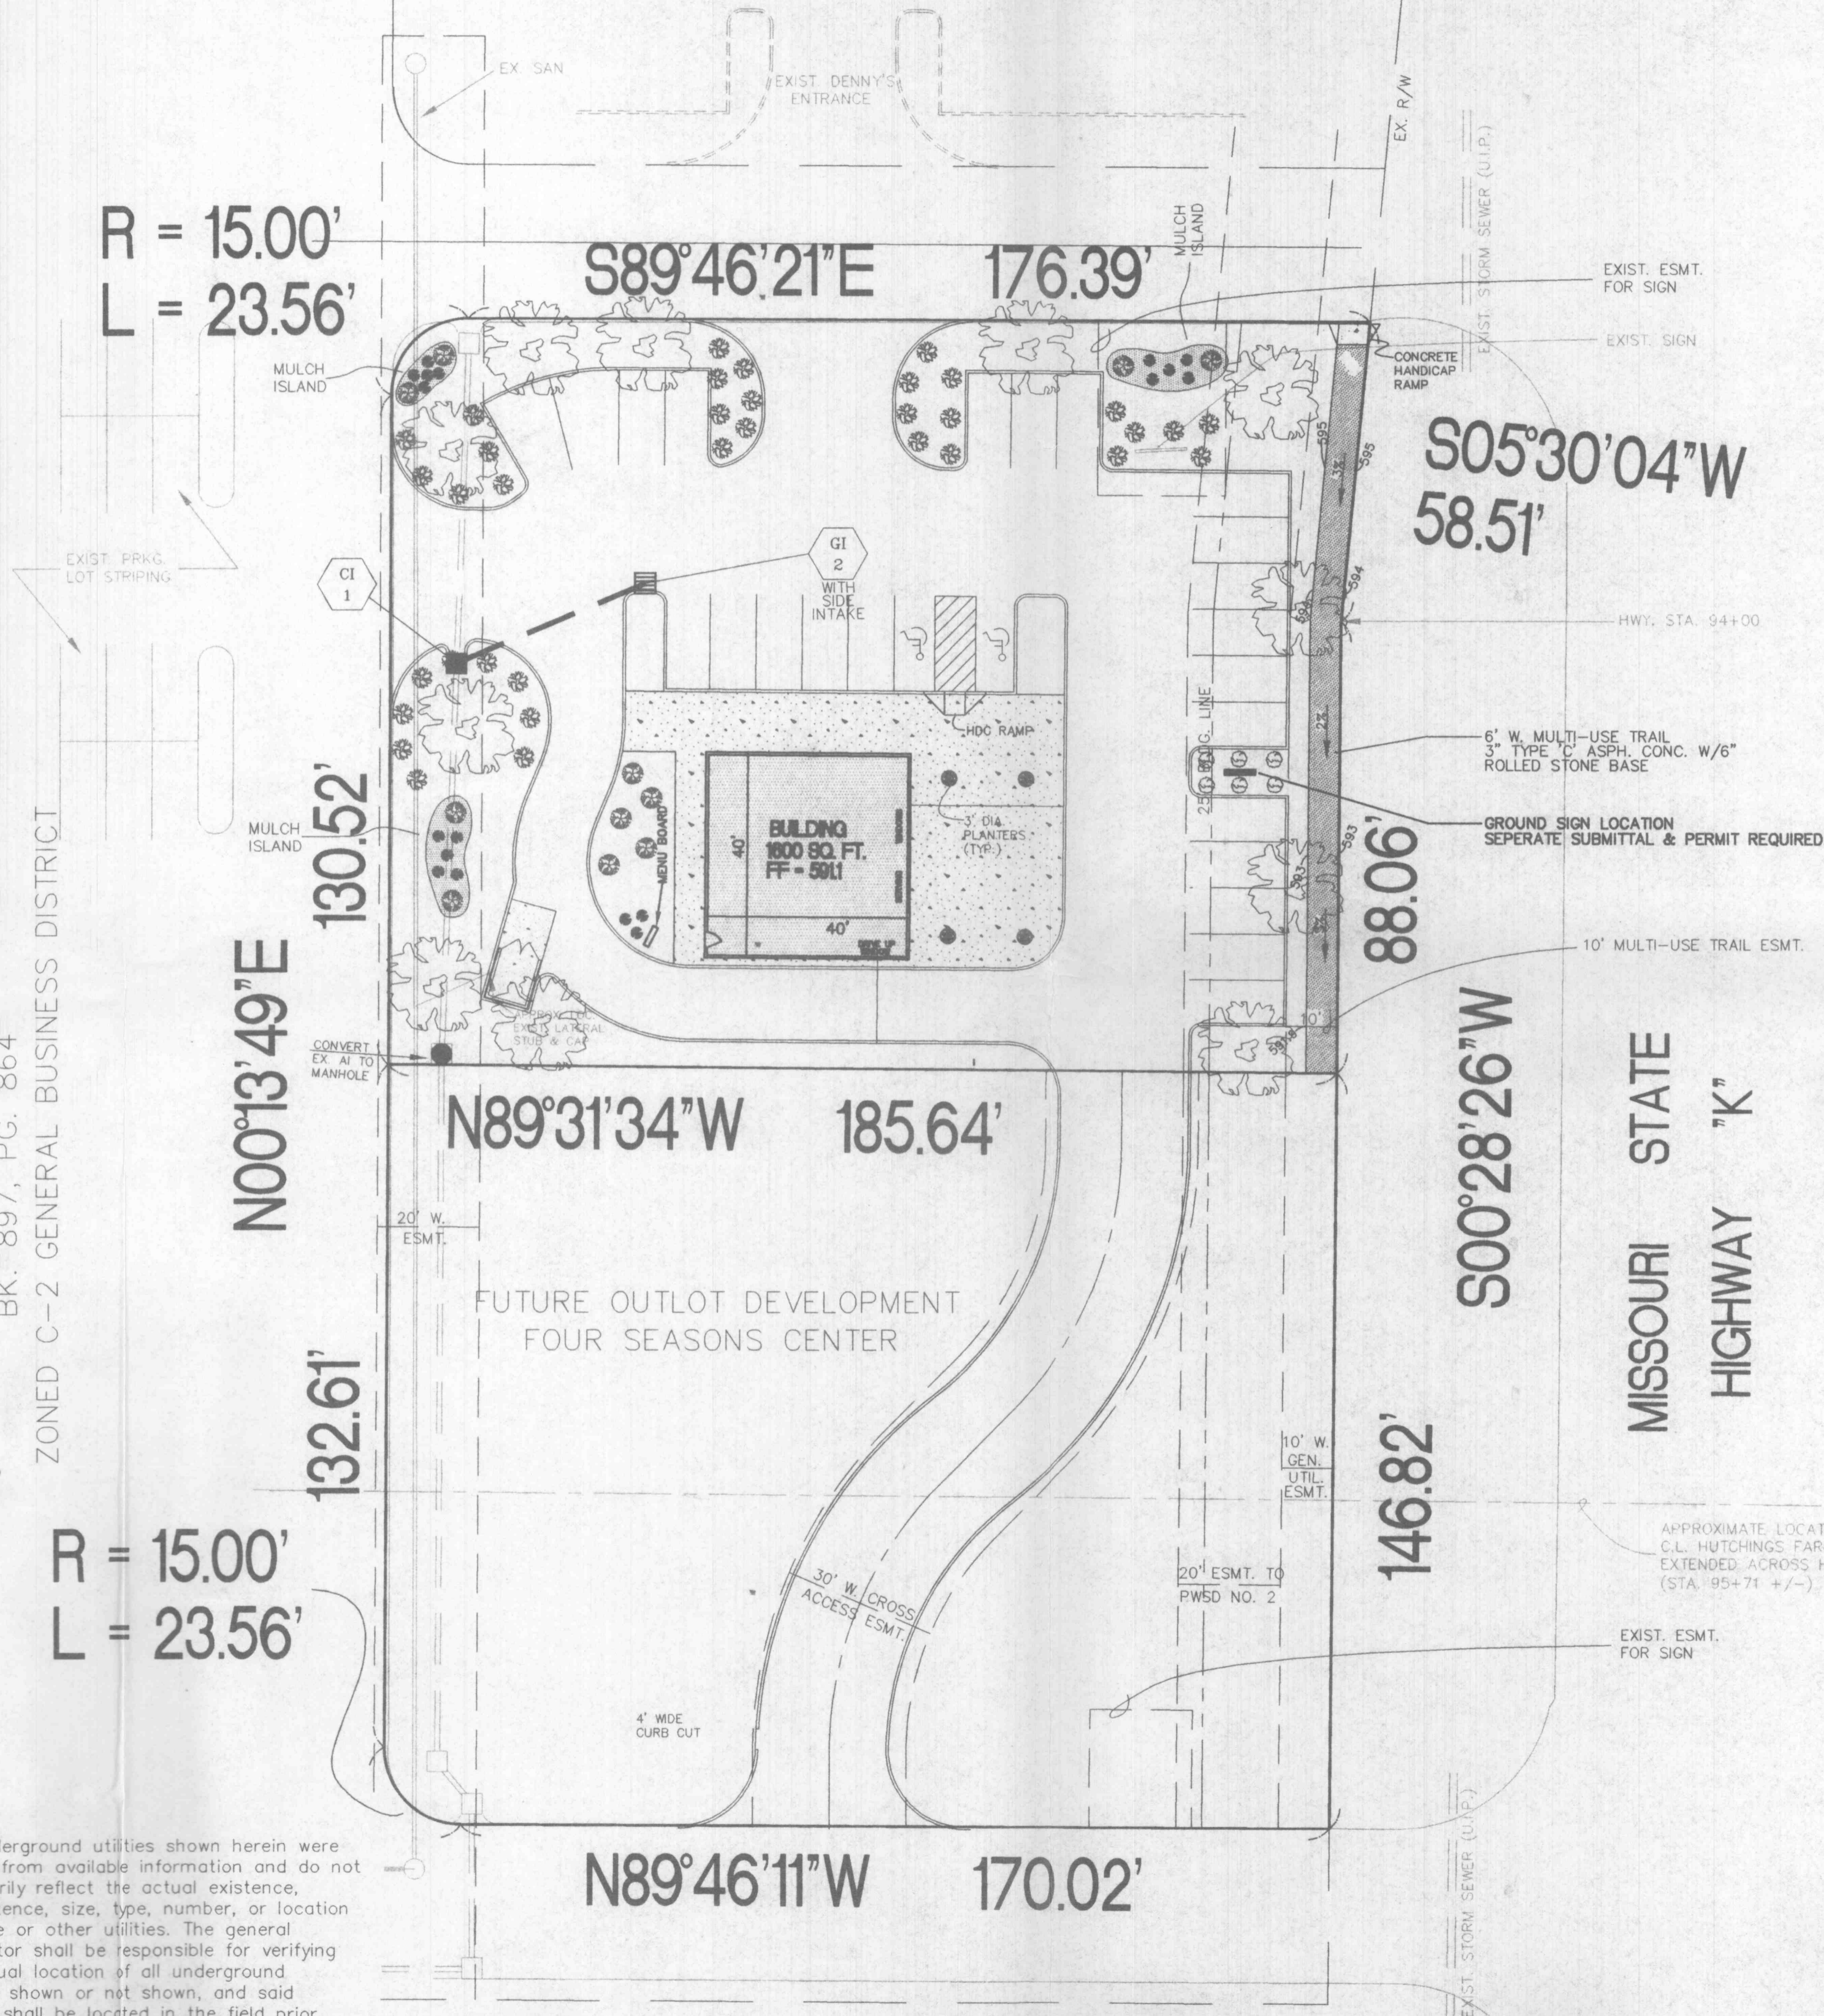

**PLANTING SCHEDULE**

KEY	QTY.	DESCRIPTION
	11	FLOWERING TREE (BRADFORD PEAR TREE, 2.5" CAL.)
	35	SHRUB (BURNING BUSH, 18"-24")
	11	SHRUB (YEW, 18"-24")
	6	SHRUB (CRIMSON BARBERRY, 18"-24")
	18	ORNAMENTAL GRASS (LIRIOPE, 3 GAL.)

The underground utilities shown herein were plotted from available information and do not necessarily reflect the actual existence, nonexistence, size, type, number, or location of these or other utilities. The general contractor shall be responsible for verifying the actual location of all underground utilities, shown or not shown, and said utilities shall be located in the field prior to any grading, excavation, or construction of improvements. These provisions shall in no way absolve any party from complying with the Underground Facility Safety and Damage Prevention Act, Chapter 319, RSMo.

MISSOURI STATE  
 HIGHWAY "K"