
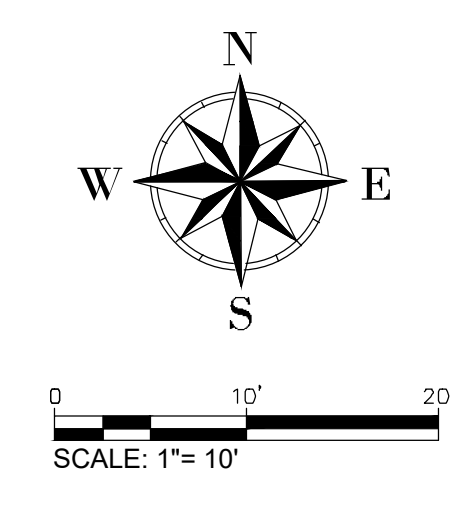



NORTH PARKING LOT ENTRANCE

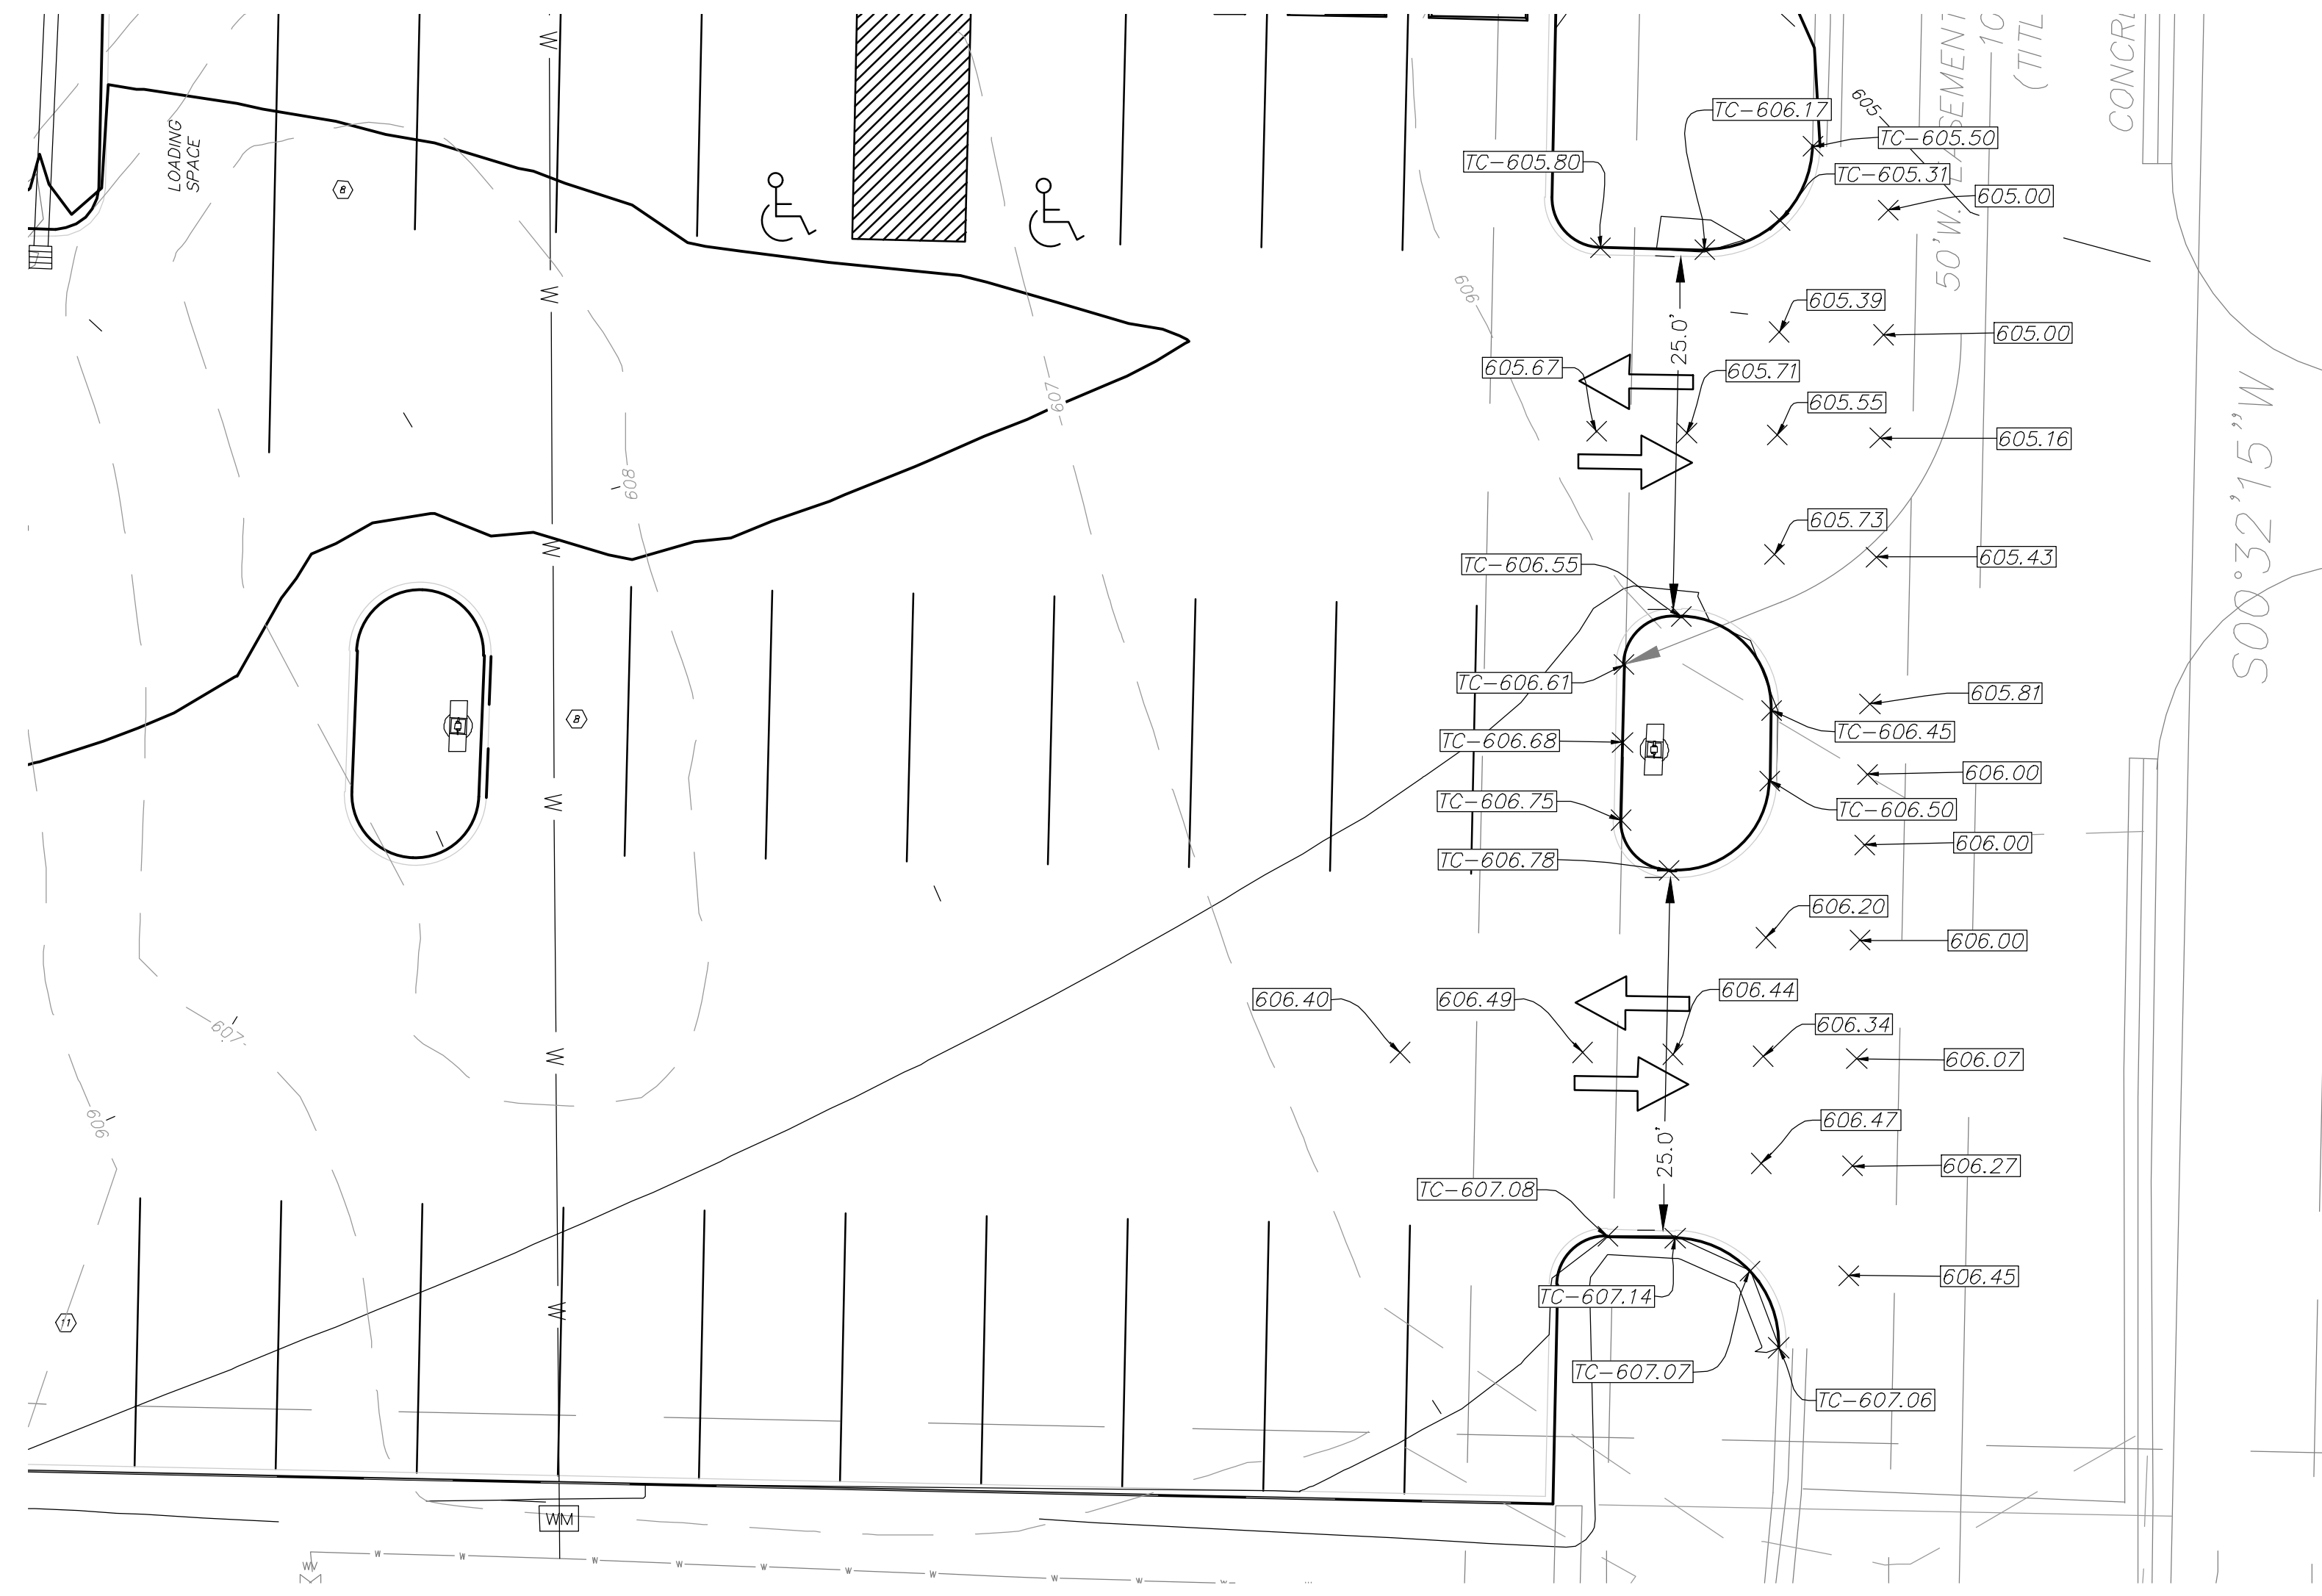

SOUTH PARKING LOT ENTRANCES

UTILITIES NOTE

UNDERGROUND FACILITIES, UTILITIES AND STRUCTURES HAVE BEEN PLOTTED FROM AVAILABLE INFORMATION AND THEREFORE, THEIR LOCATION MUST BE CONSIDERED APPROXIMATE ONLY. THERE MAY BE OTHERS, THE EXISTENCE OF WHICH IS PRESENTLY NOT KNOWN. IT IS THE RESPONSIBILITY OF THE CONTRACTOR TO HAVE ALL UTILITIES LOCATED IN THE FIELD PRIOR TO EXCAVATION OR CONSTRUCTION.

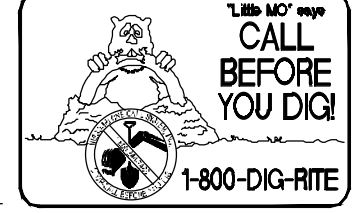

LEGEND

- XXX.XX = SPOT ELEVATION (TOP OF PAVEMENT)
- TC-XXX.XX = TOP OF CURB ELEVATION
- FF-XXX.XX = FINISHED FLOOR ELEVATION
- XXX.XX = EXISTING ELEVATION

NOTE:
PAVEMENT REMOVAL IS TO BE TO THE NEAREST JOINT

PROJECT TITLE
SITE PLAN
FRONTIER INTEGRATED HEALTH
CENTER, INC

St. Peters
22 Richmond Center Court
St. Peters, MO 65276
Phone (636) 397-1211
Fax (636) 397-1104
www.prs.com



ENGINEERS AUTHENTICATION
THE RESPONSIBILITY FOR PROFESSIONAL ENGINEERING LIABILITY ON THIS PROJECT IS WHOLLY ALLEGED TO THE SET OF PLANS AUTHORIZED BY THE SEAL, SIGNATURE, AND DATE HEREON ATTACHED. NO OTHER LIABILITY IS ASSUMED FOR ALL OTHER ENGINEERING PLANS INVOLVED IN THIS PROJECT AND SPECIFICALLY EXCLUDED HEREON AS OF THIS DATE, UNLESS RE-EXAMINED.



WILL SCHREIDT, P.E.
PROFESSIONAL ENGINEER LICENSE 2018007869

Developer / Owner Information
RJO Enterprises Inc.
2011 Highway K
O'Fallon, Missouri 63366

P+Z No. 19-000007
City No. 19-002258

ENTRANCE DETAILS
Page No. 8 of 14

*** 11/12/2019 IMPROVEMENT PLAN SUBMITTAL - NOT APPROVED ***