
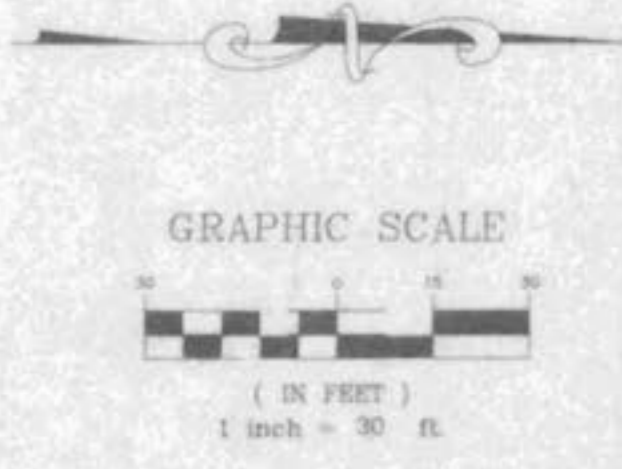


NOTE: FOR DRAINAGE AREA'S ONLY.....NOT FOR CONSTRUCTION!!!

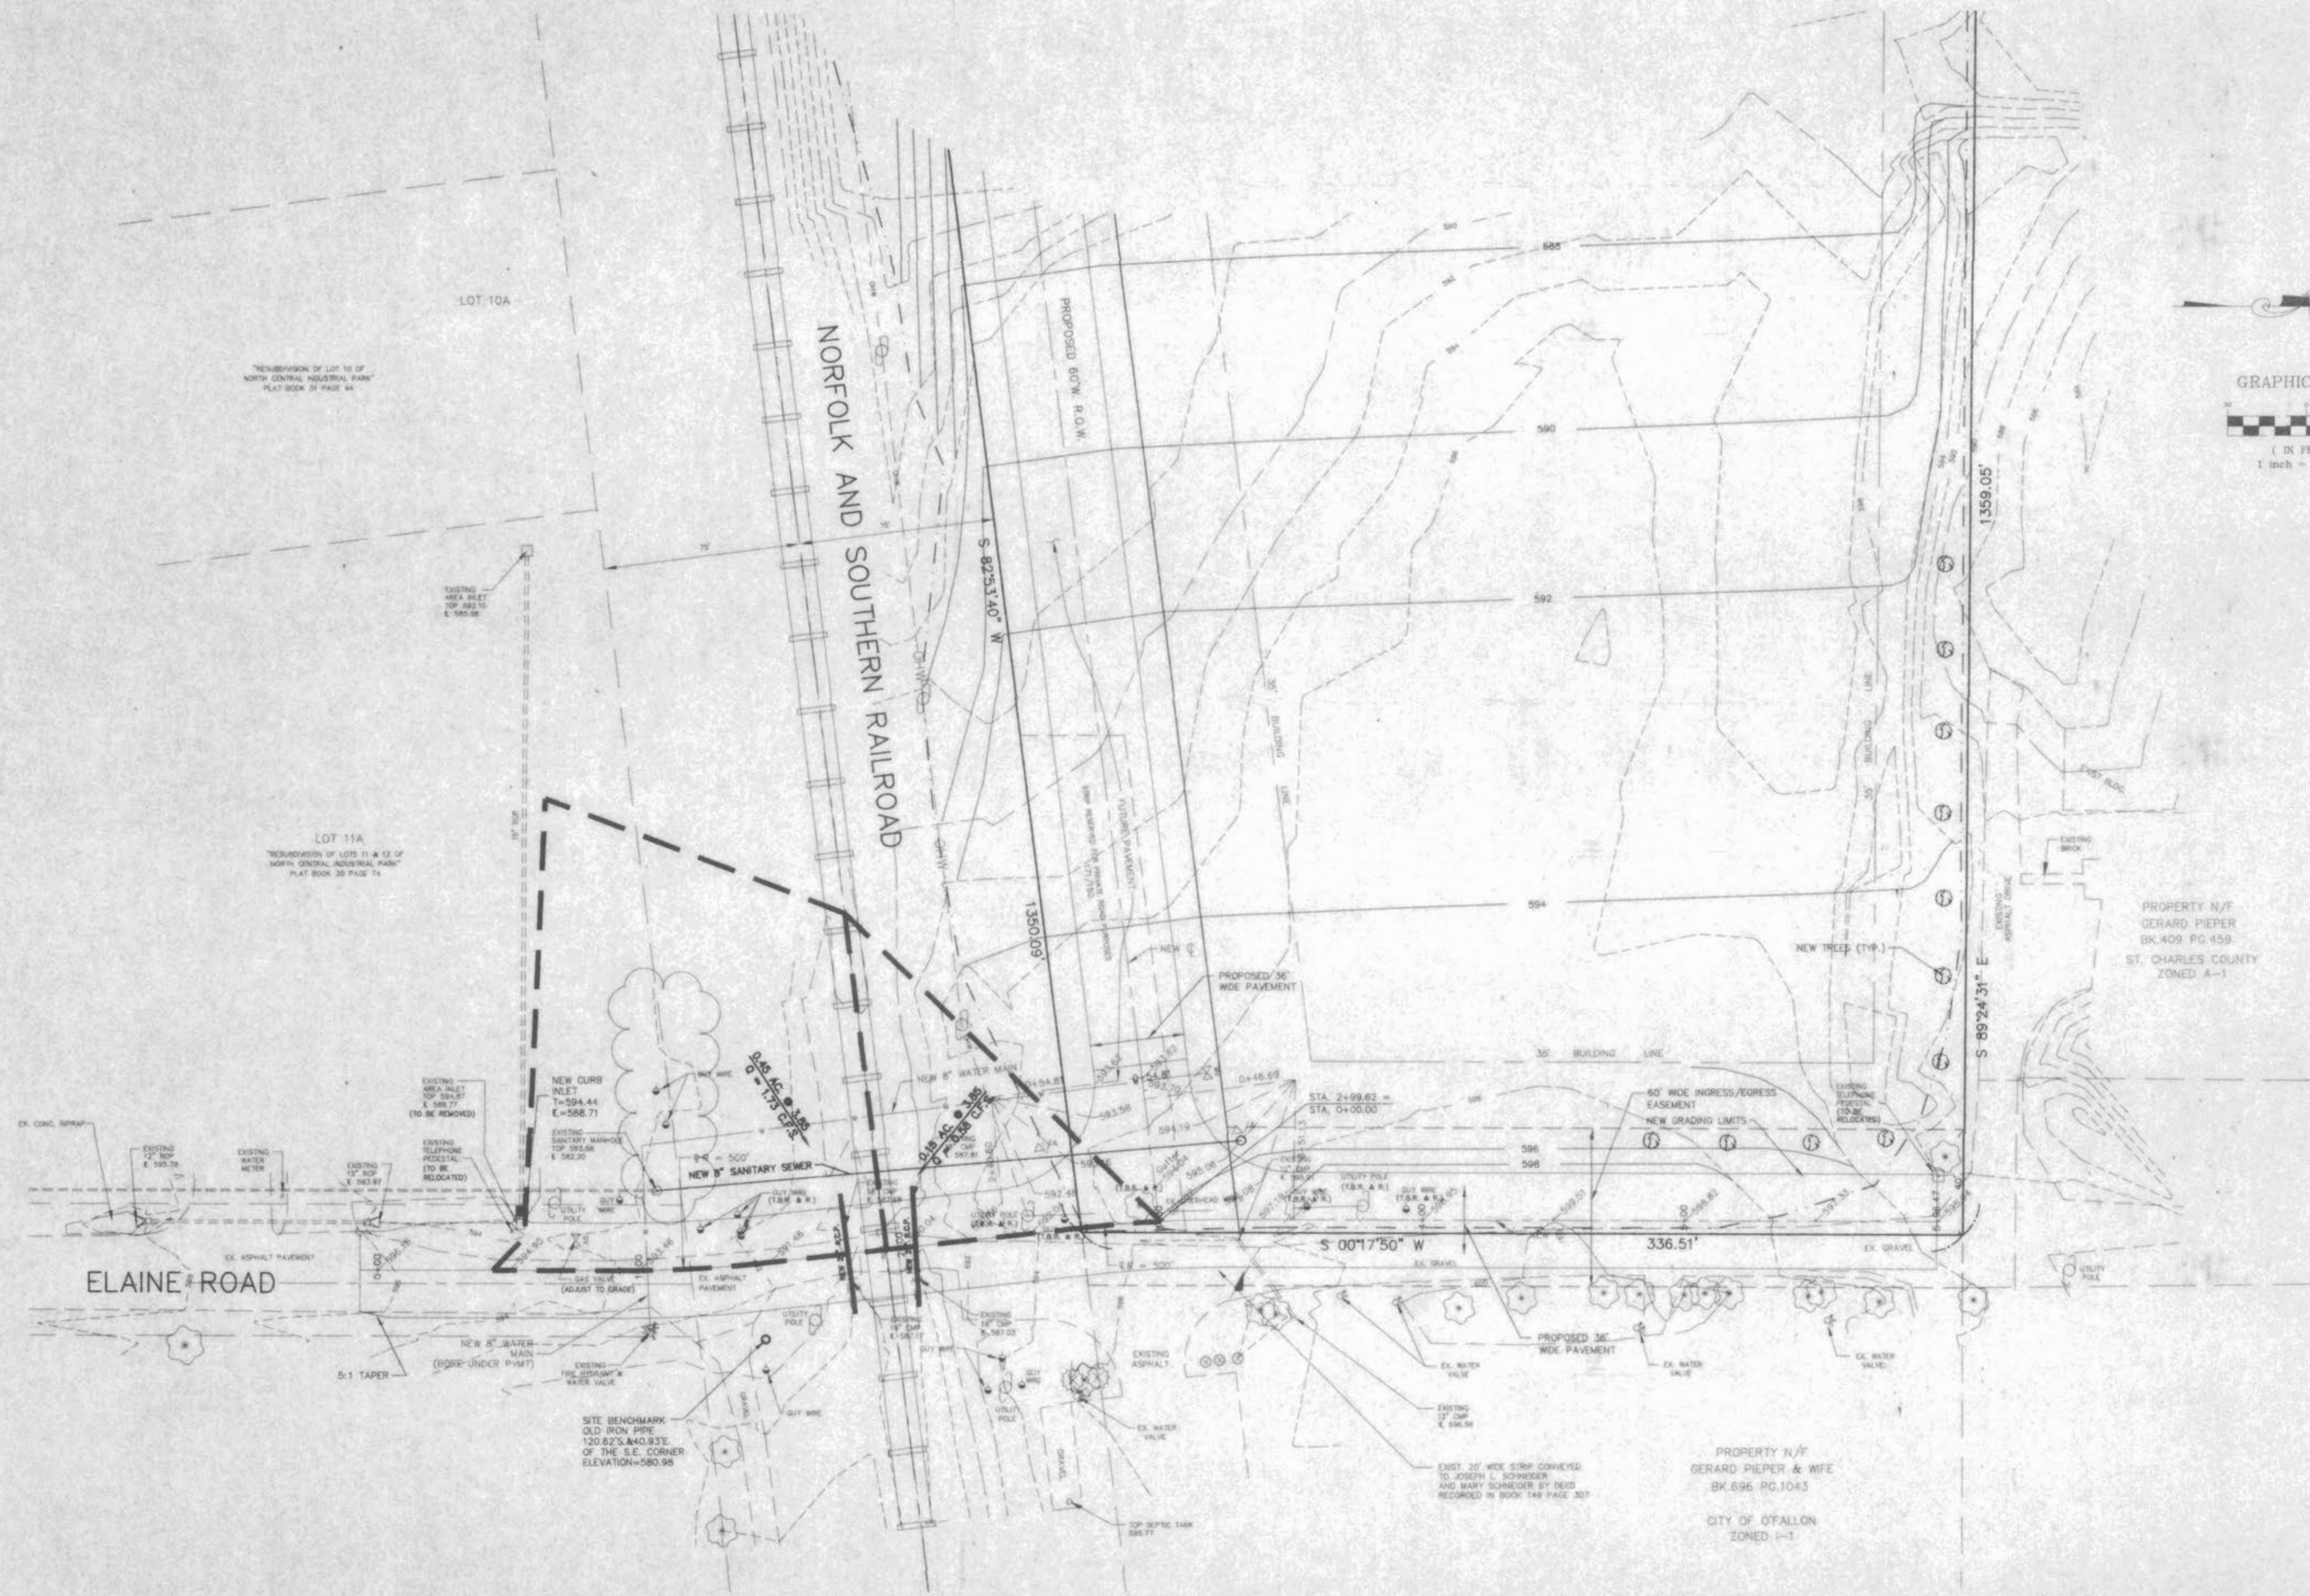

014364 100 044 24 09 42 30 1997 STATION 11