


ORIGINAL SURVEY	DATE
REVIEWED	
PLANNED	
EMPHASIS	
ANALYSIS	
APPROVED	

FINAL SURVEY	DATE
REVIEWED	
PLANNED	
EMPHASIS	
ANALYSIS	
APPROVED	

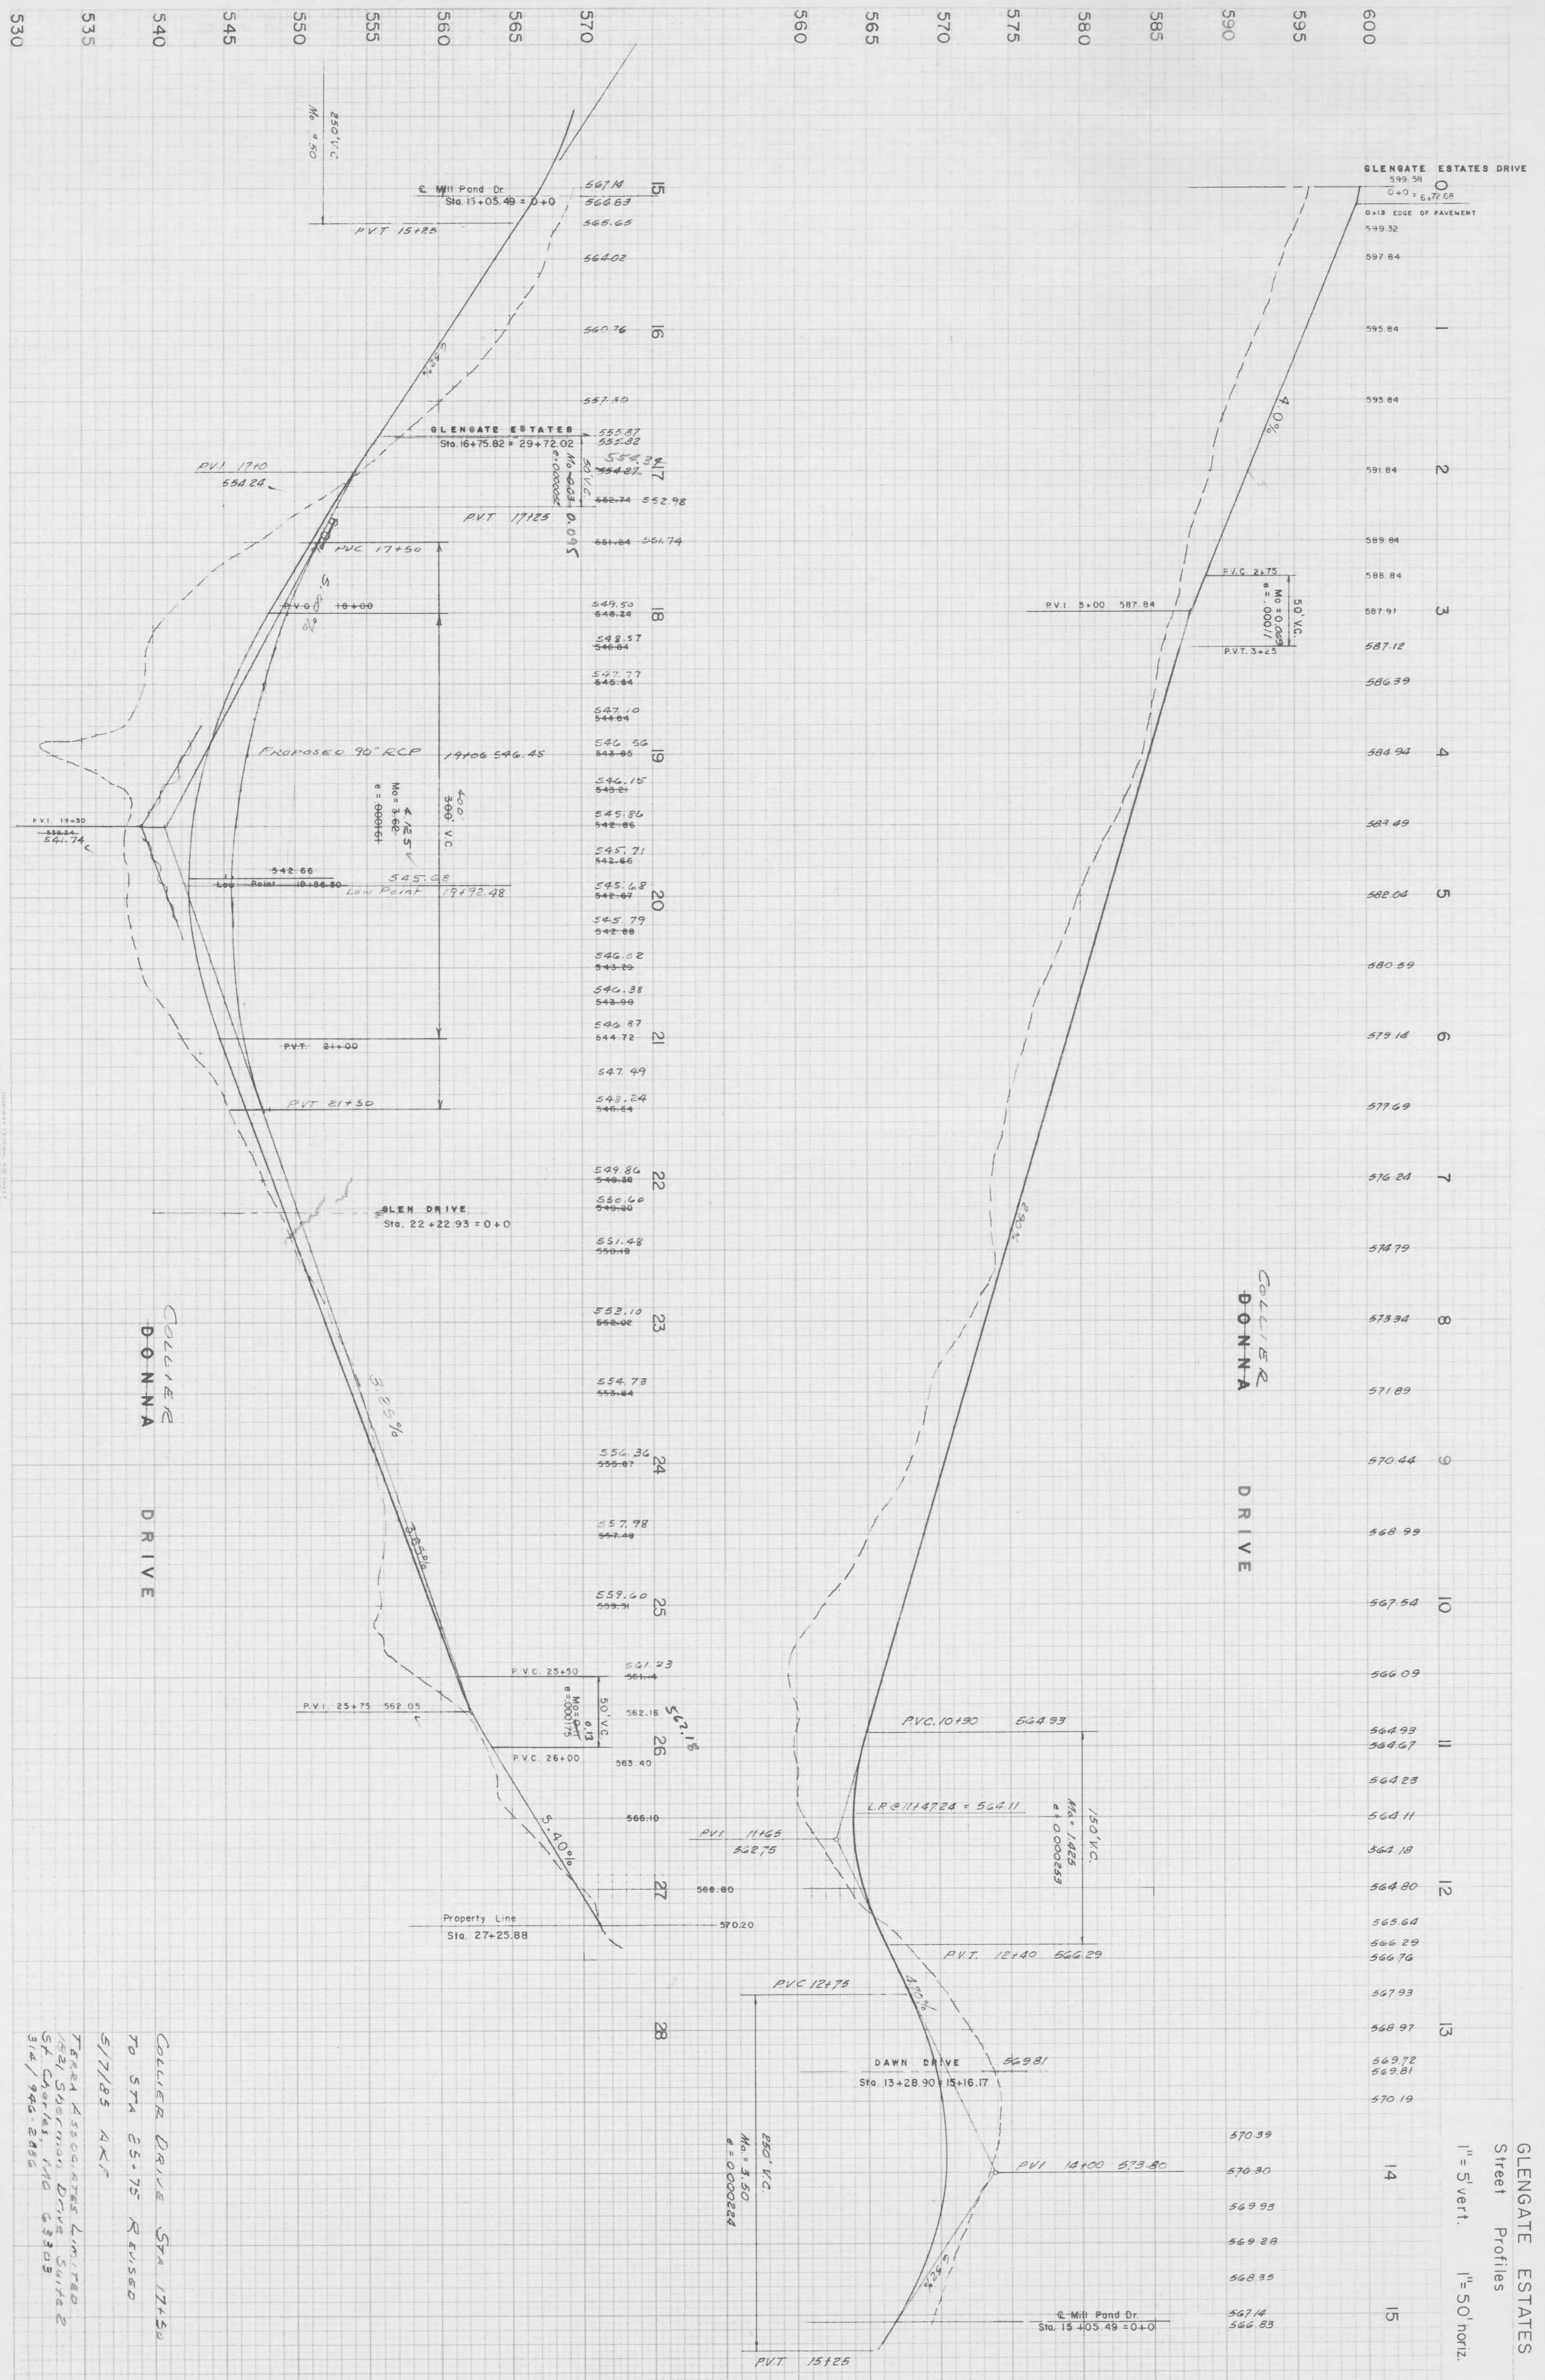


GLENGATE ESTATES
Street Profiles
1" = 5' vert. 1" = 50' horiz.

COLLIER DONNNA DRIVE

COLLIER DONNNA DRIVE

COLLIER DRIVE STA 17+50 TO STA 25+75 REVISED 5/1/85 AKT
TERRA ASSOCIATES LIMITED
1521 SHERRIN DRIVE SUITE 2
ST. CHARLES MO 63302
314/946-2886

PLATE 3 FULL CROSS SECTION/FULL LINE

RECEIVED MAR 07 1985