
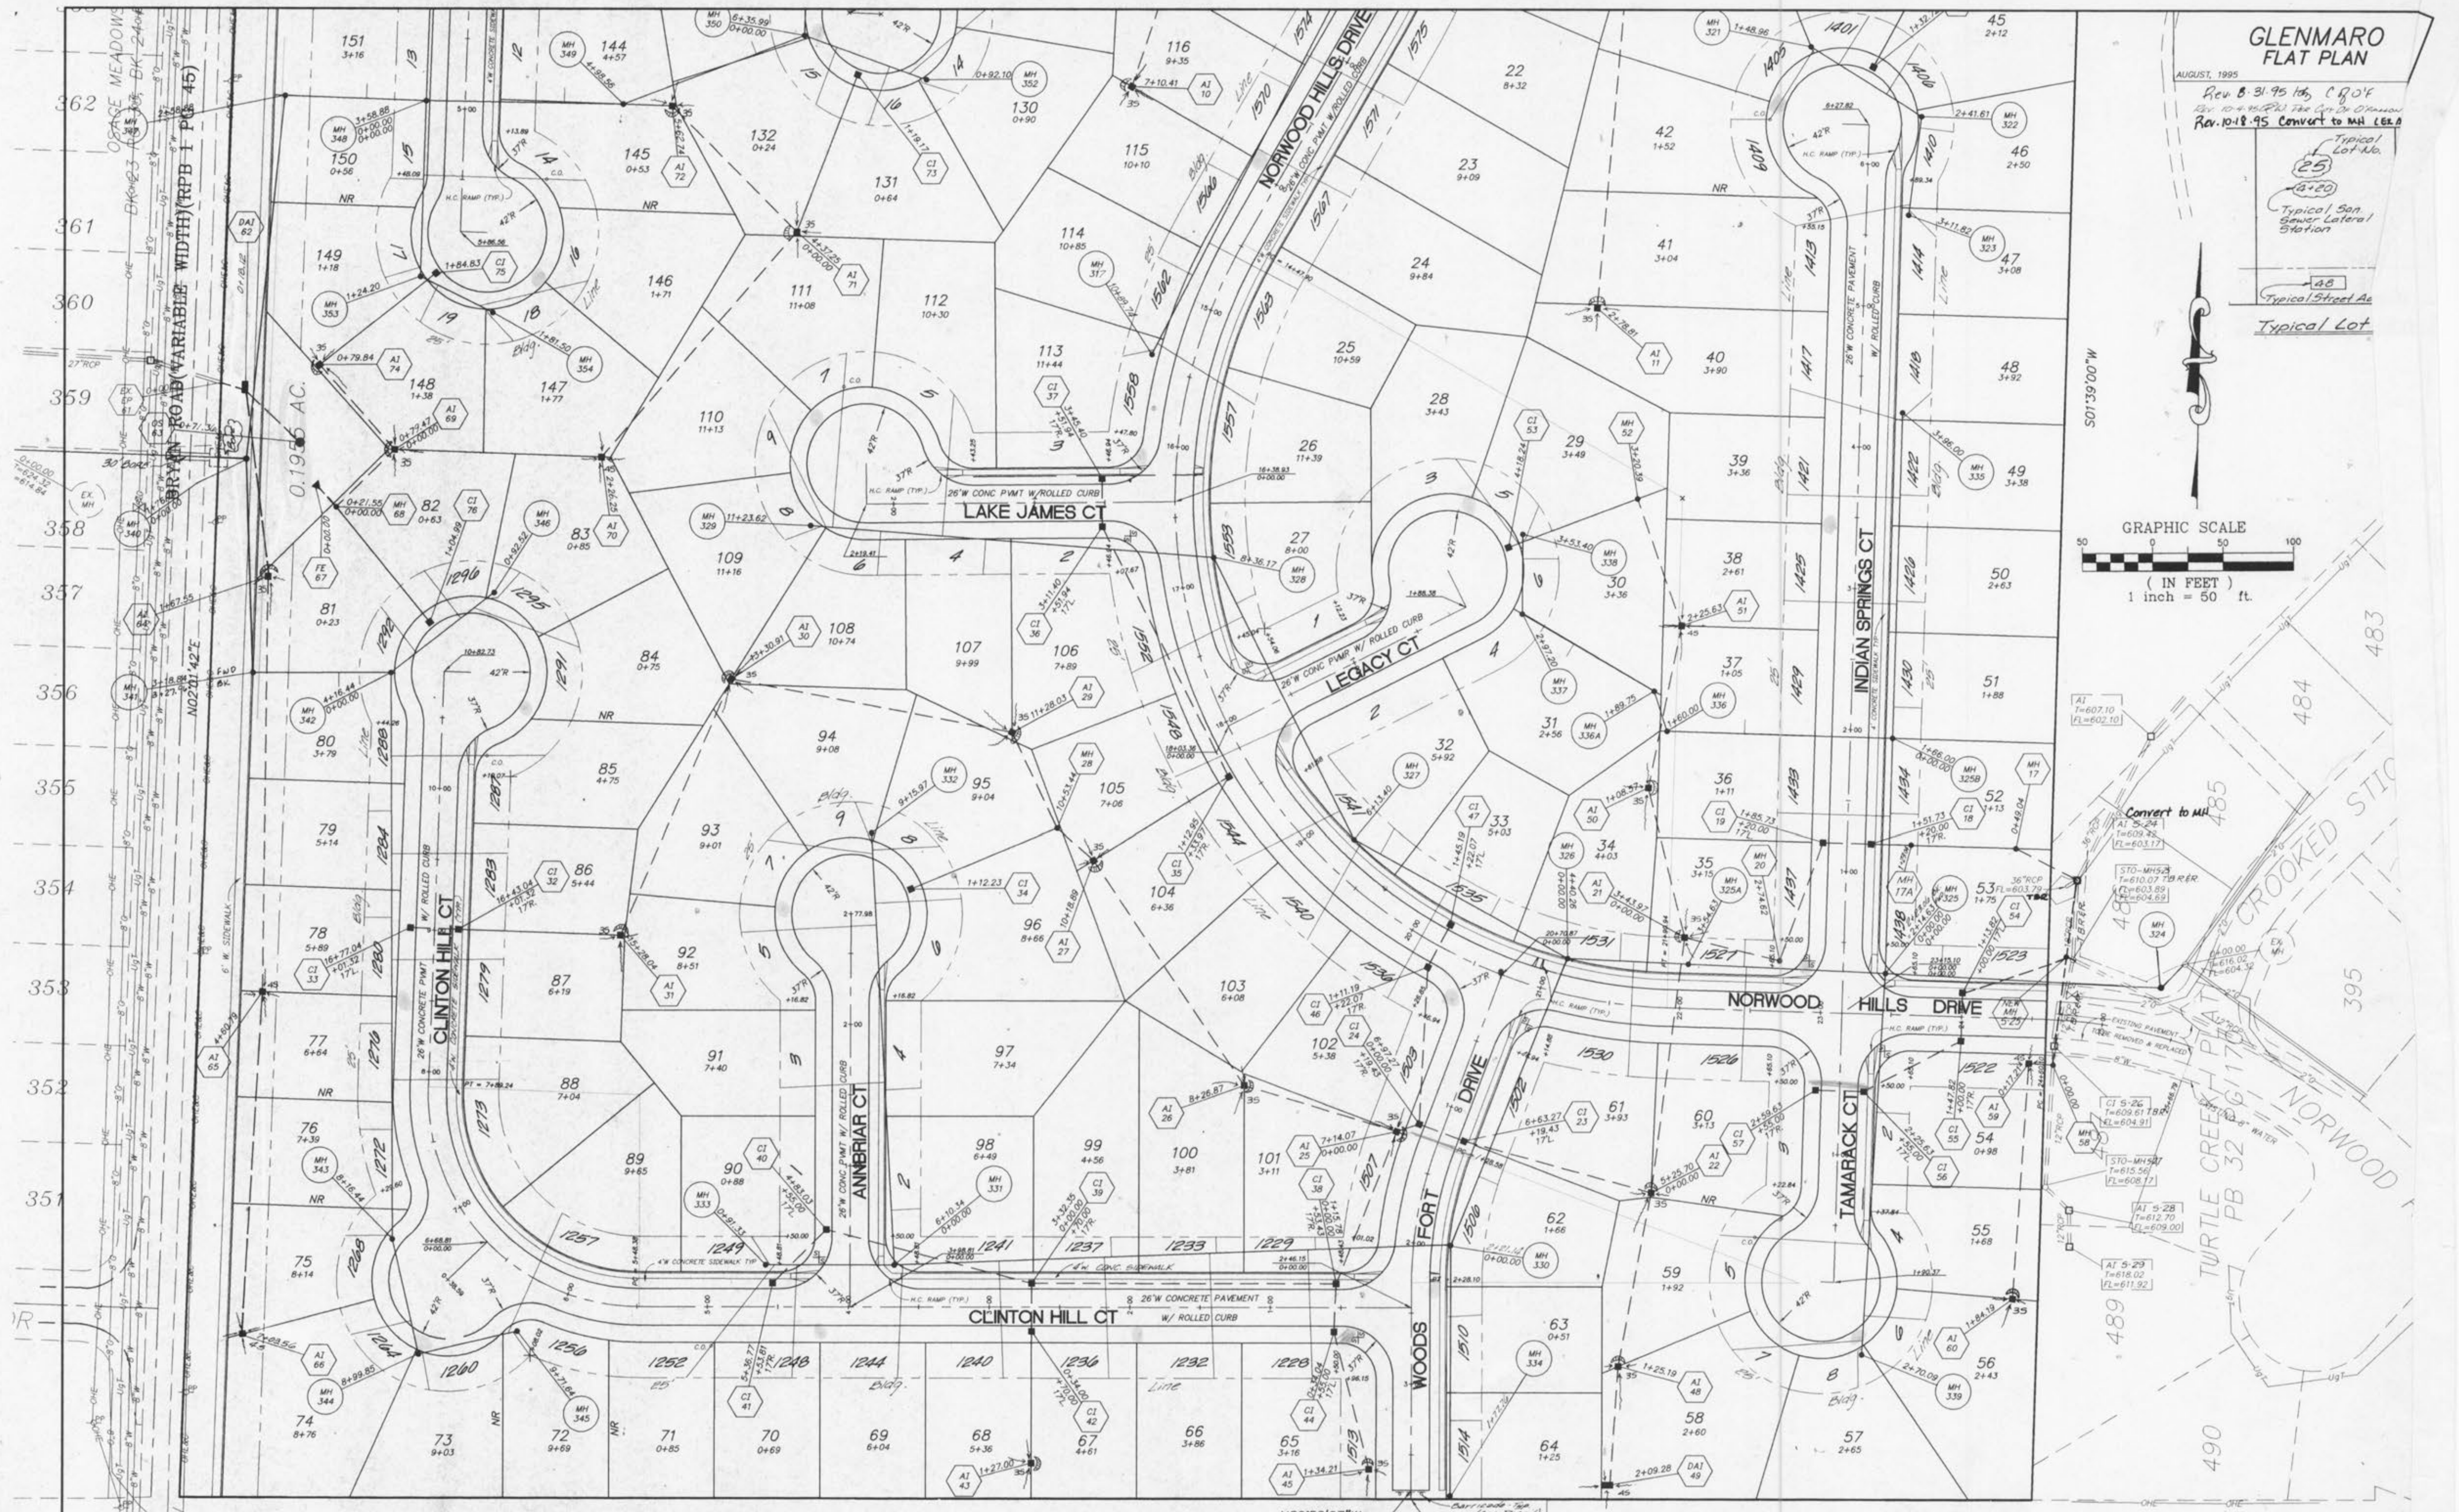
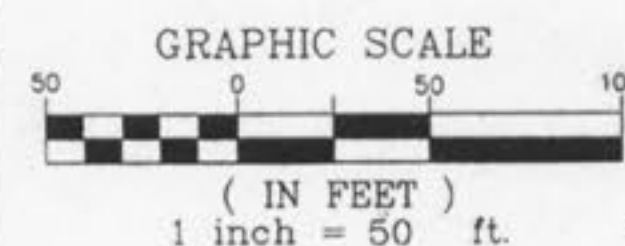


GLENMARO FLAT PLAN

AUGUST, 1995
Rev. 8-31-95 105 C.R.O.
Rev. 10-18-95 Convert to MH LEG.

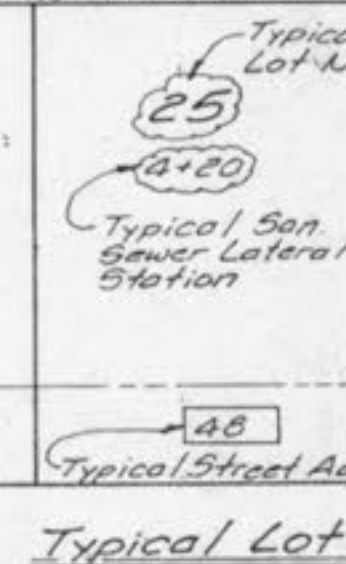

1313.40(R)
1313.54(S)

N/F
WENGER
BK 652 PG 379

N/F
FEISE
BK 798 PG 210

NOTE:
Underground utilities and structures have been plotted from available information and therefore, their location must be considered approximate only. It is the responsibility of the individual contractors to notify the utility companies before actual construction.