




SCALES  
 HORZ. : 1" = 50'  
 VERT. : 1" = 10'

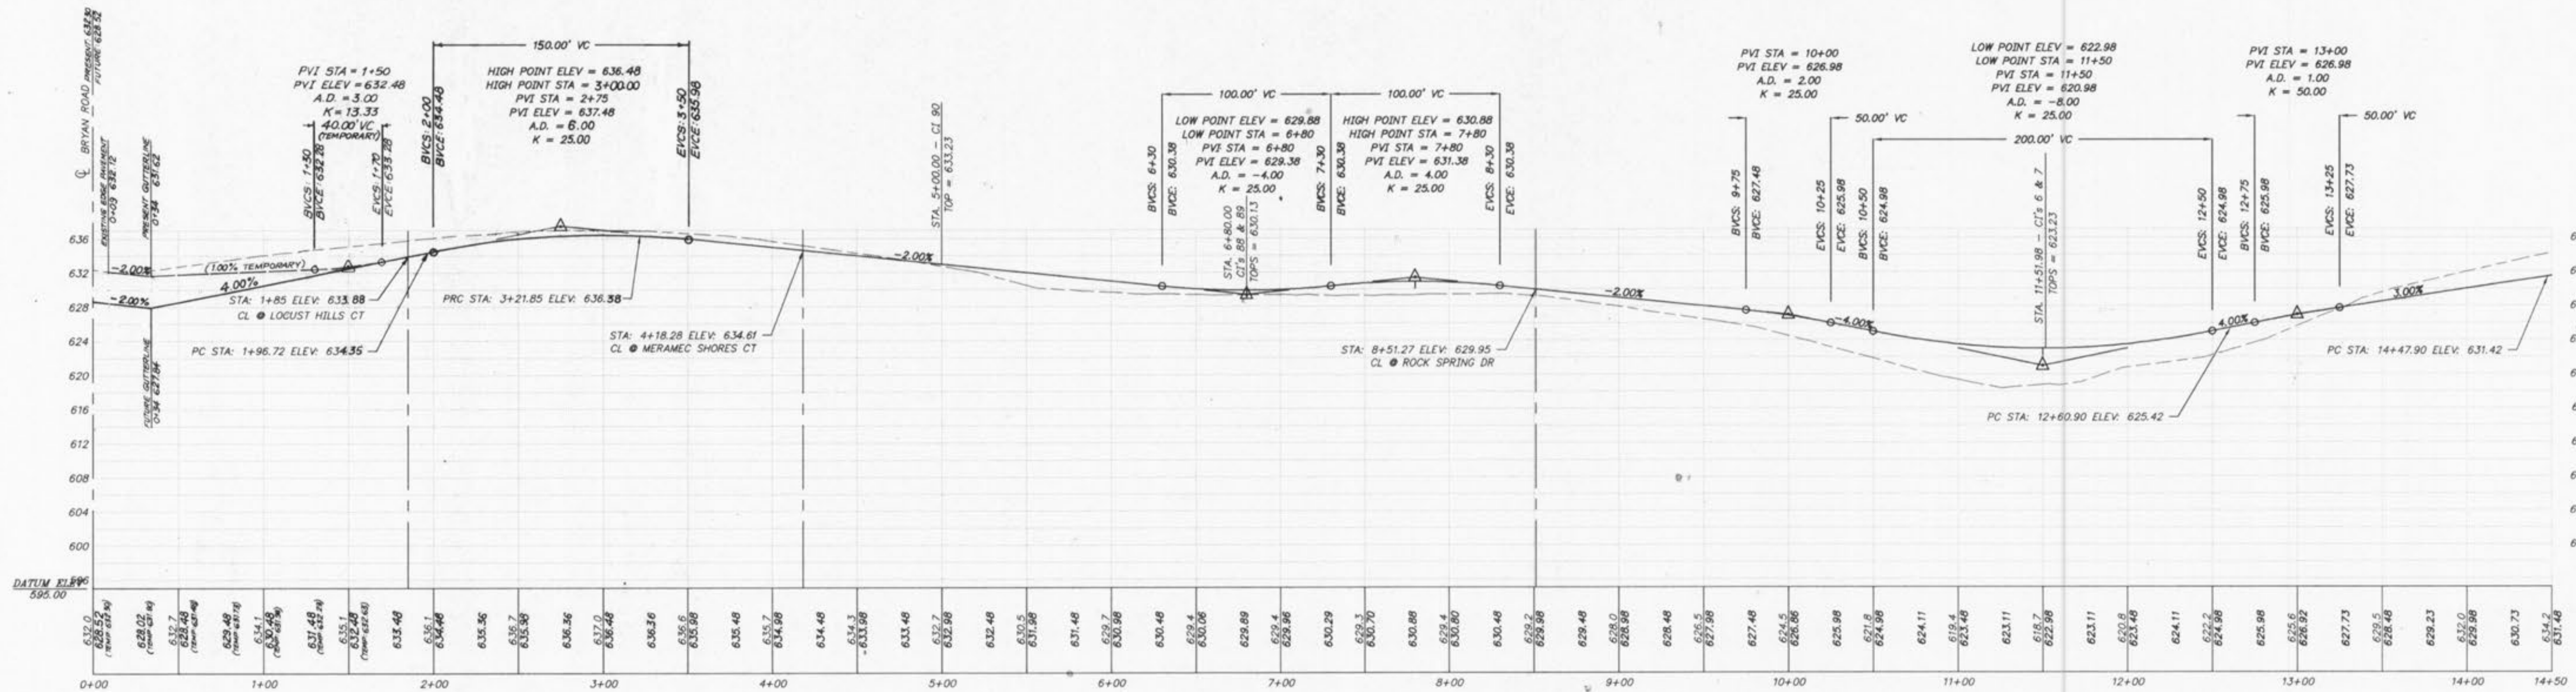


NORWOOD HILLS DRIVE

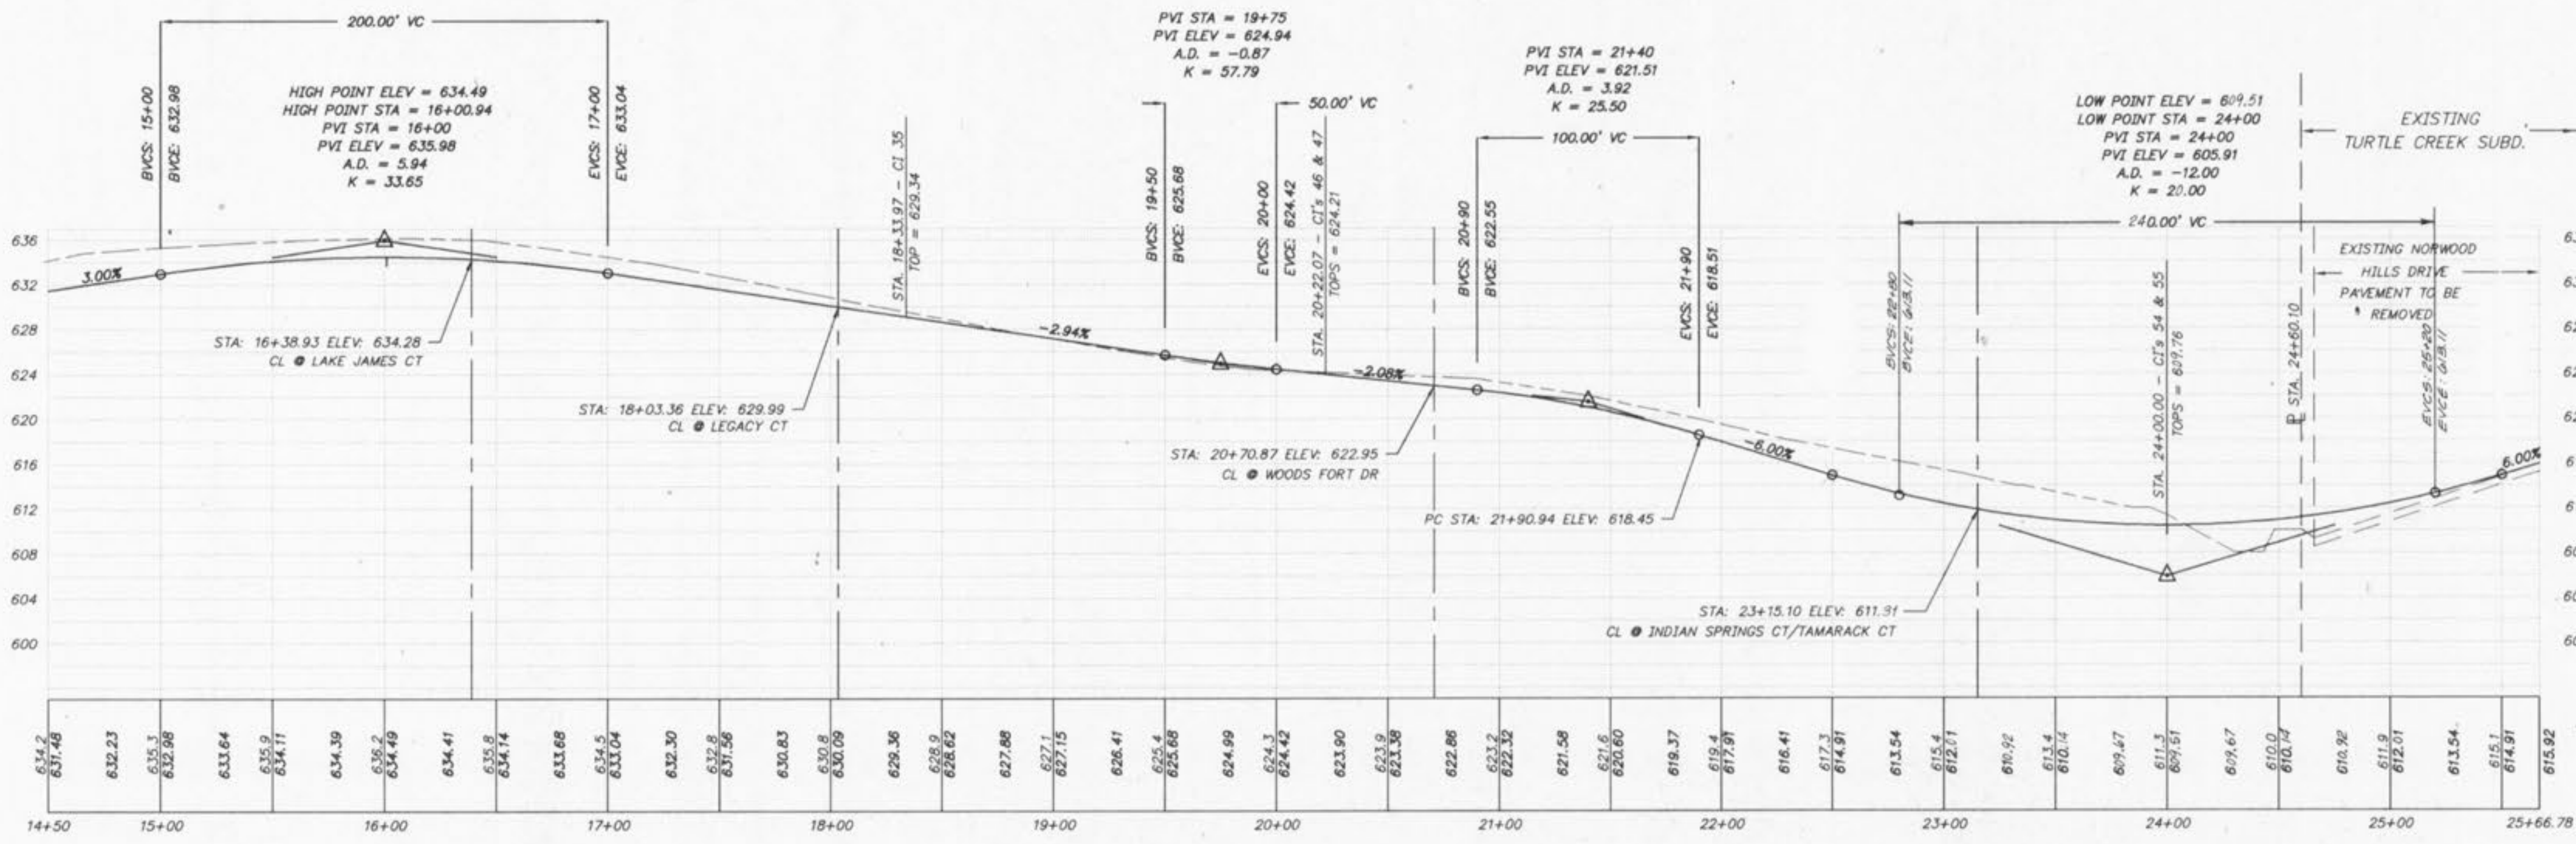

NORWOOD HILLS DRIVE (CONTINUED)

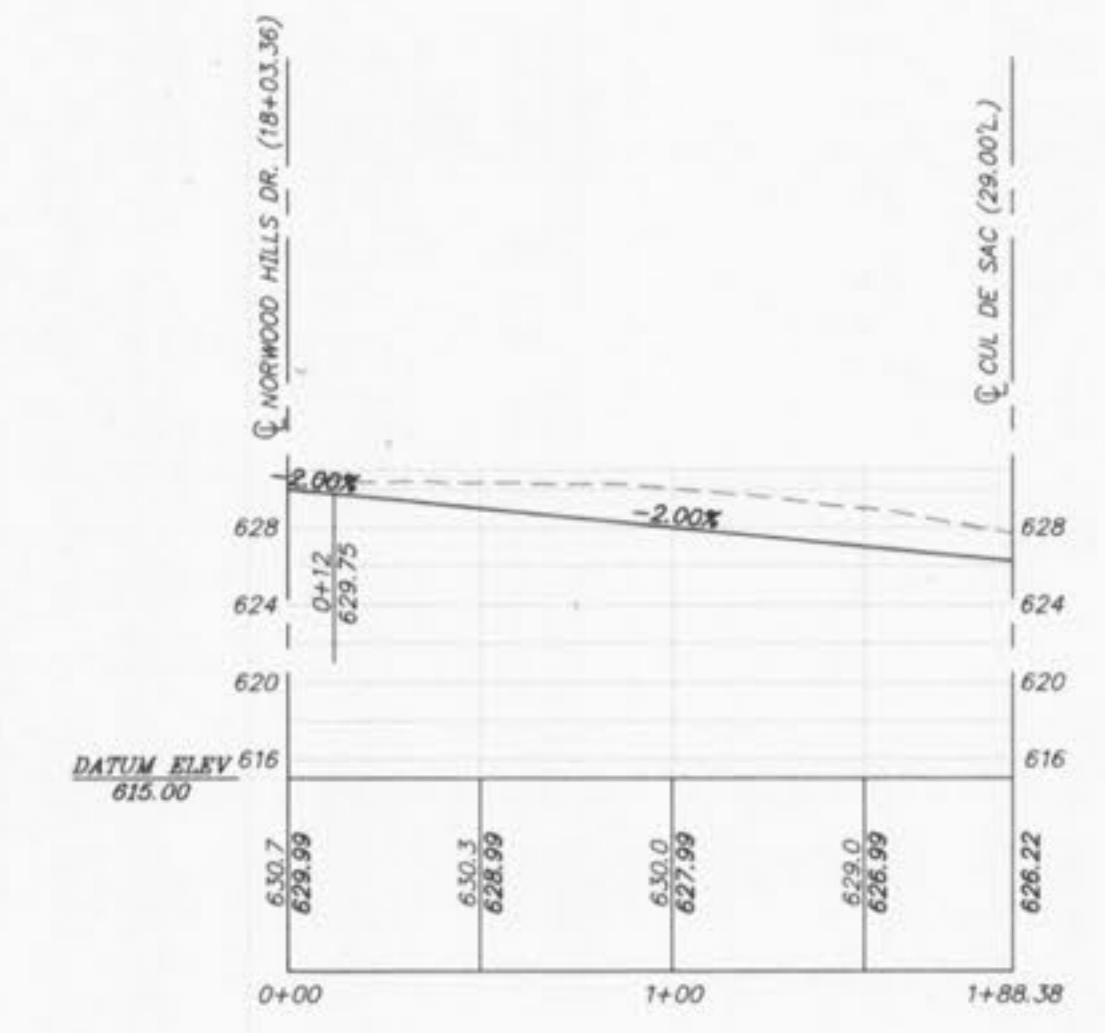

LEGACY COURT

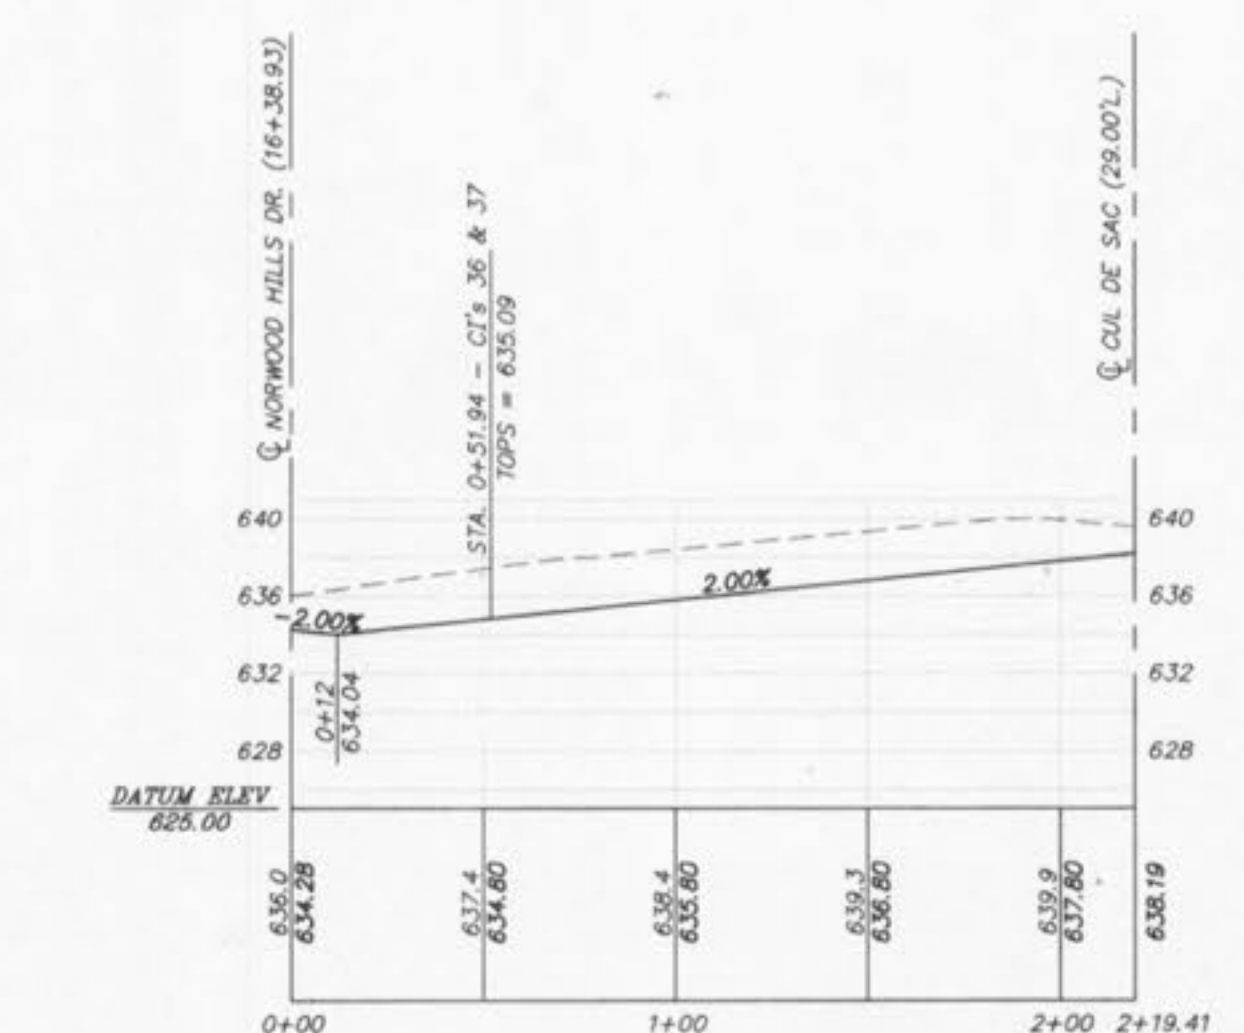

LAKE JAMES COURT