


FINAL SURVEY
DATE _____
BY _____
SURVEYED _____
PLOTTED _____
TEMPLATE _____
NOTE BOOK _____
AREAS _____
CHECKED _____
NO. _____

ORIGINAL SURVEY
DATE _____
BY _____
SURVEYED _____
PLOTTED _____
TEMPLATE _____
NOTE BOOK _____
AREAS _____
CHECKED _____
NO. _____

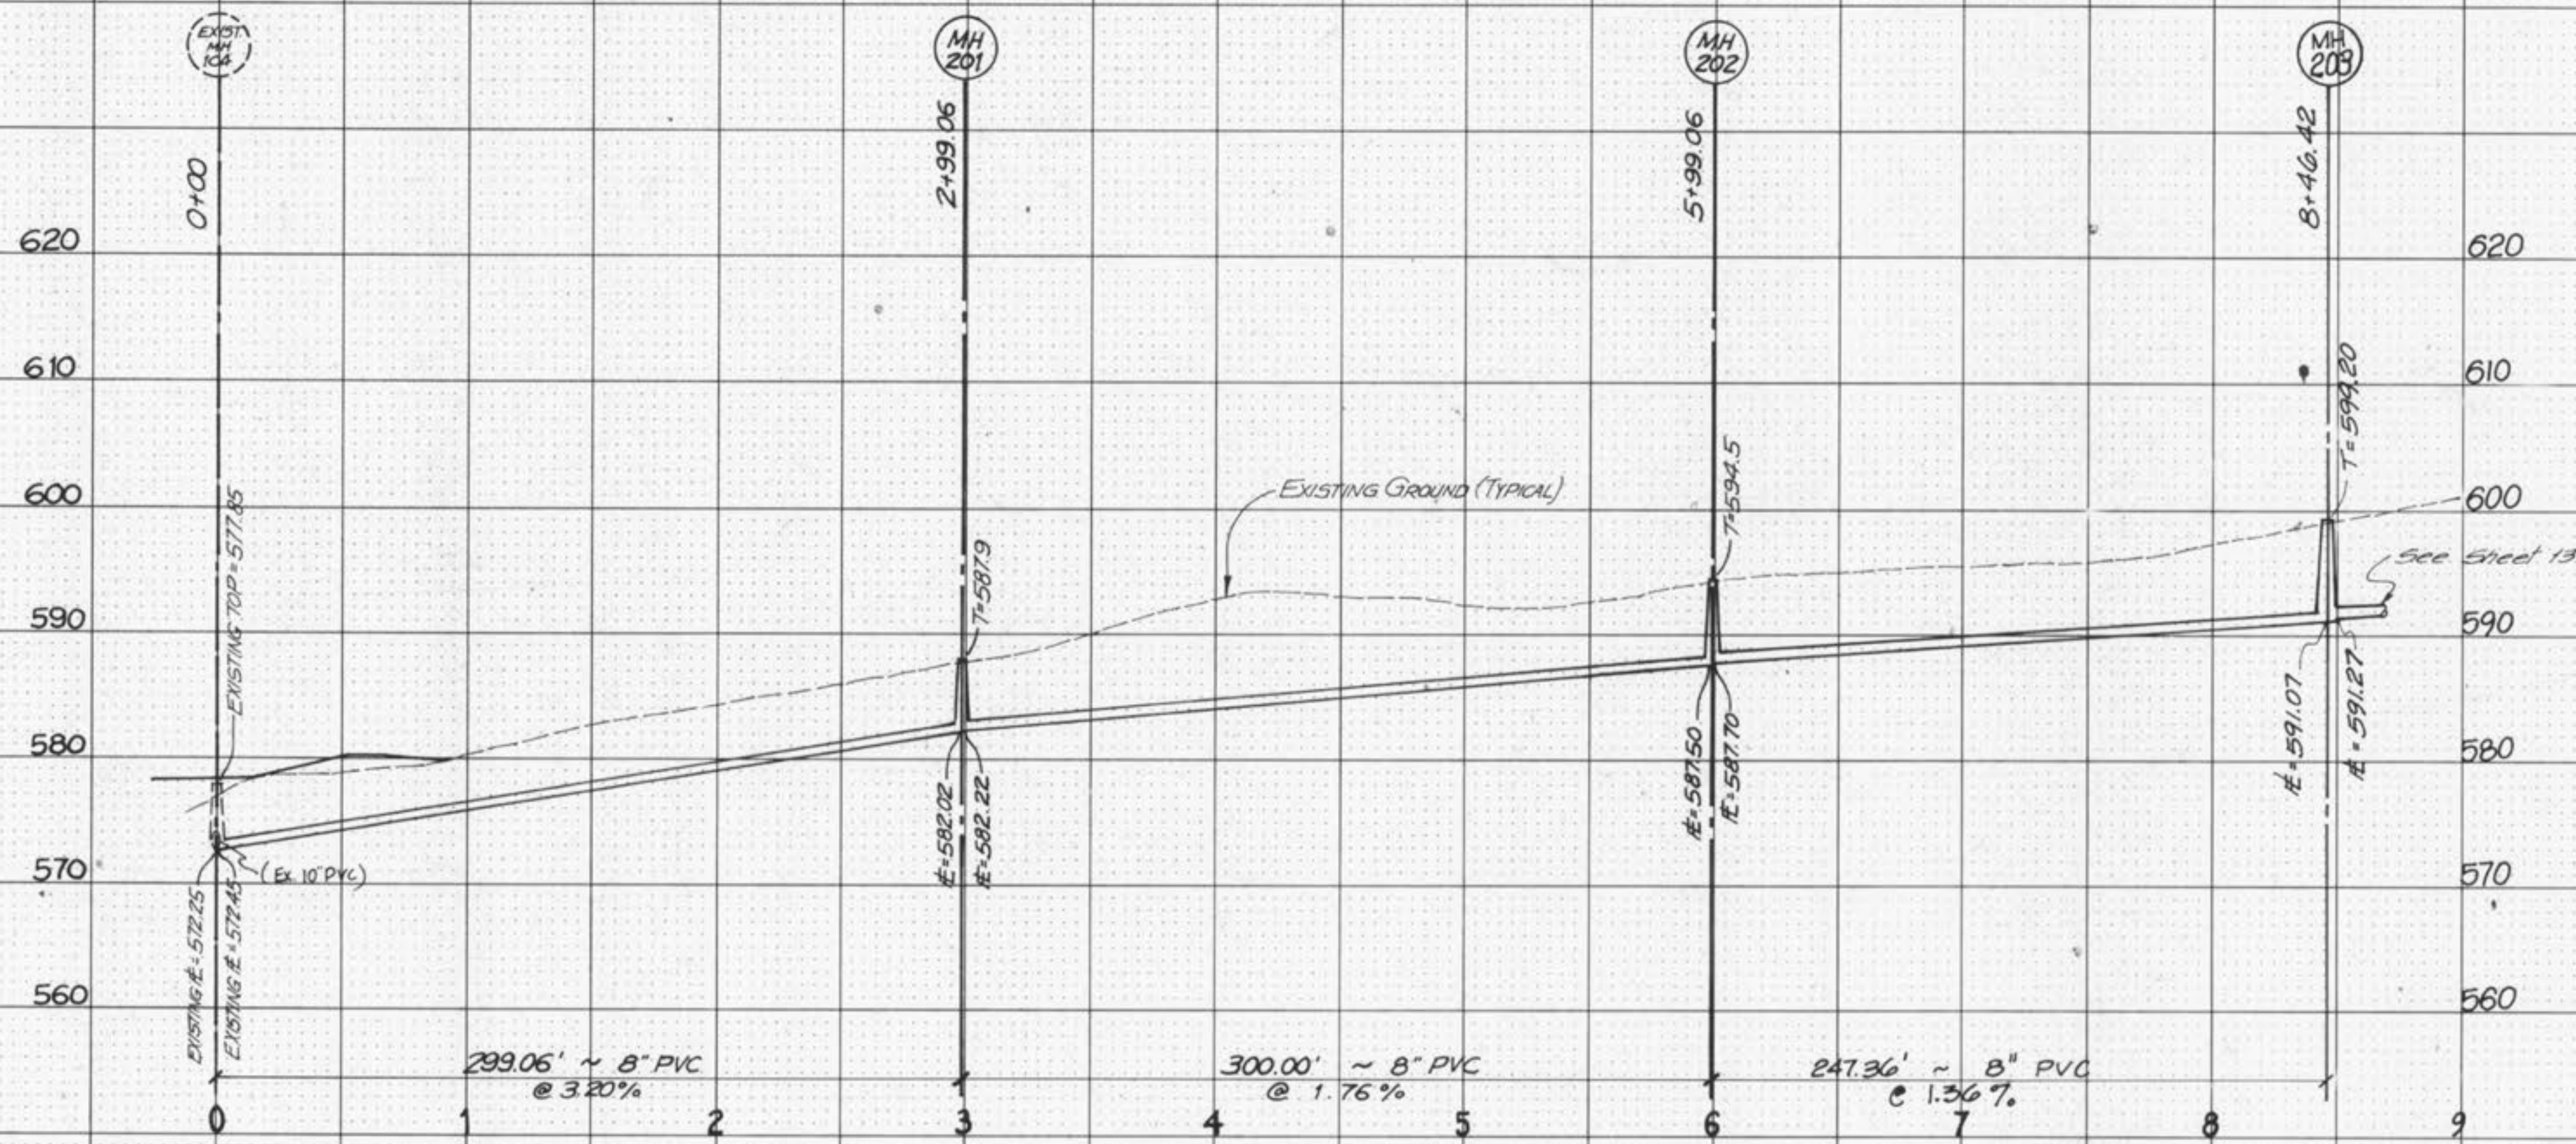

SCALE
HORIZ 1" = 50'
VERT 1" = 10'