


DATE: _____ BY: _____
 SURVEYED: _____ PLOTTED: _____
 NOTE BOOK: _____ AREAS CHECKED: _____
 NO. _____

DATE: _____ BY: _____
 ORIGINAL SURVEY: _____
 NOTE BOOK: _____
 NO. _____

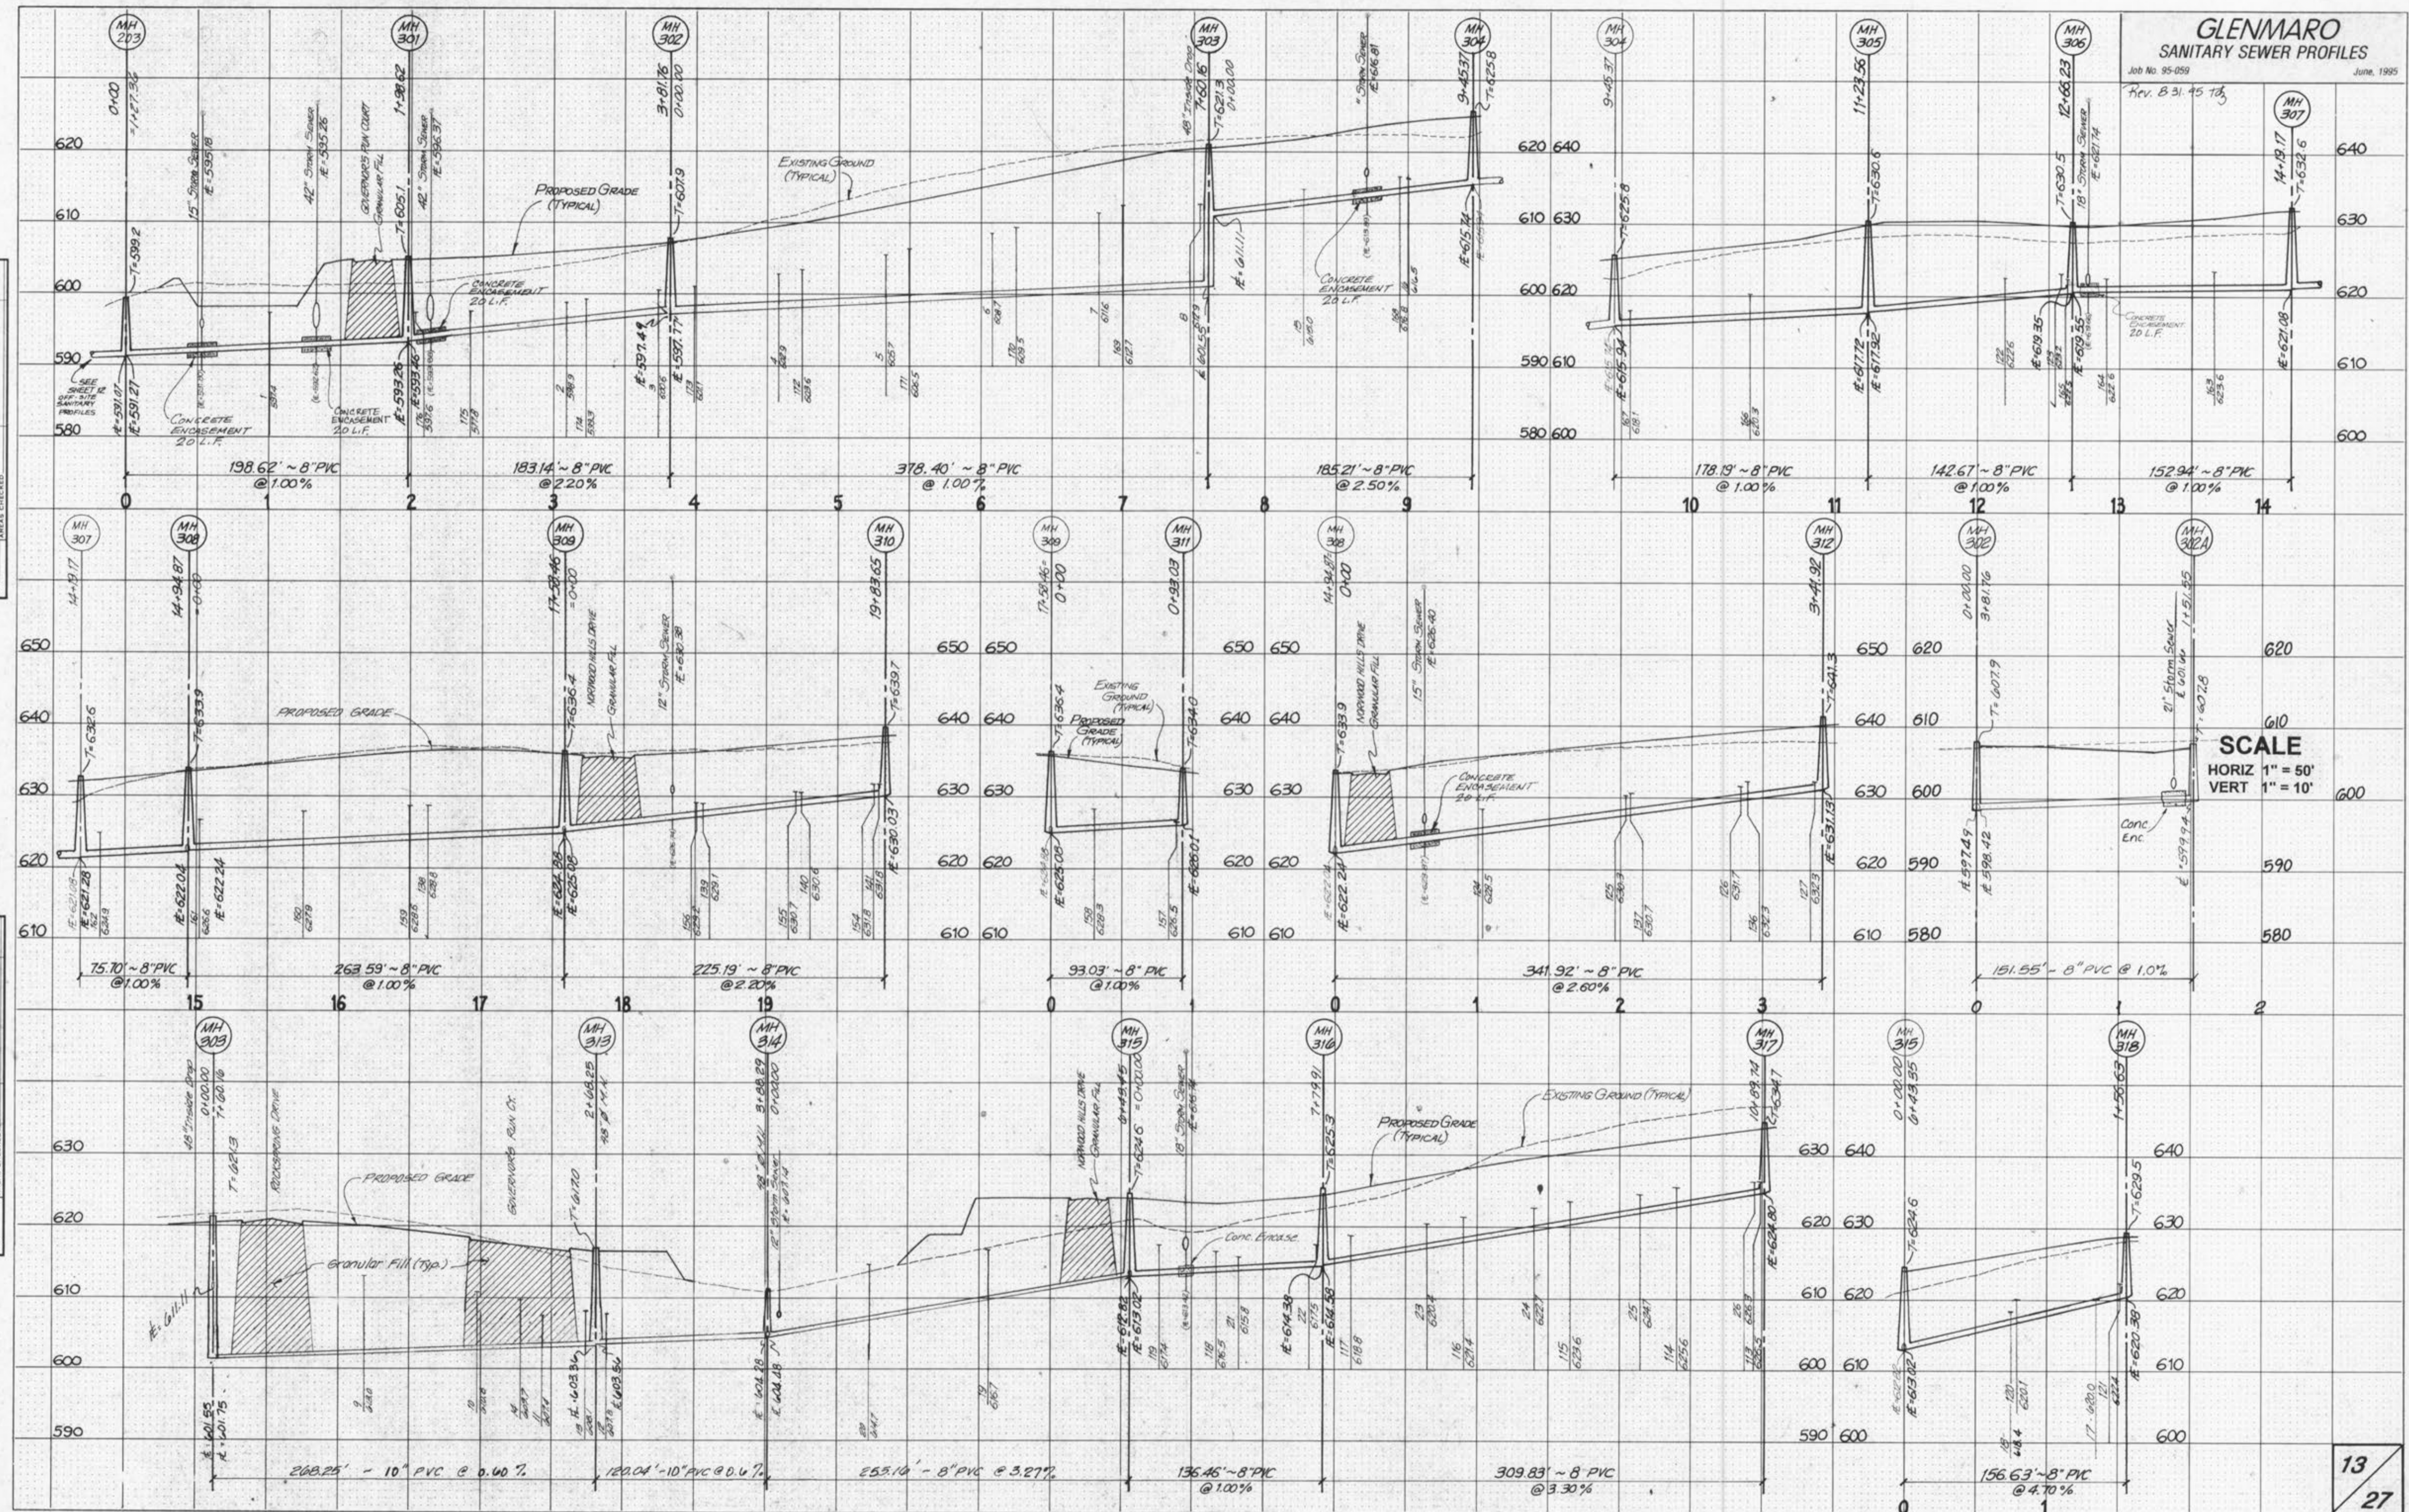

SCALE
 HORIZ 1" = 50'
 VERT 1" = 10'